



1 EQUIPMENT PLAN @ PIZZA
A-2.3 1/2"=1'-0"

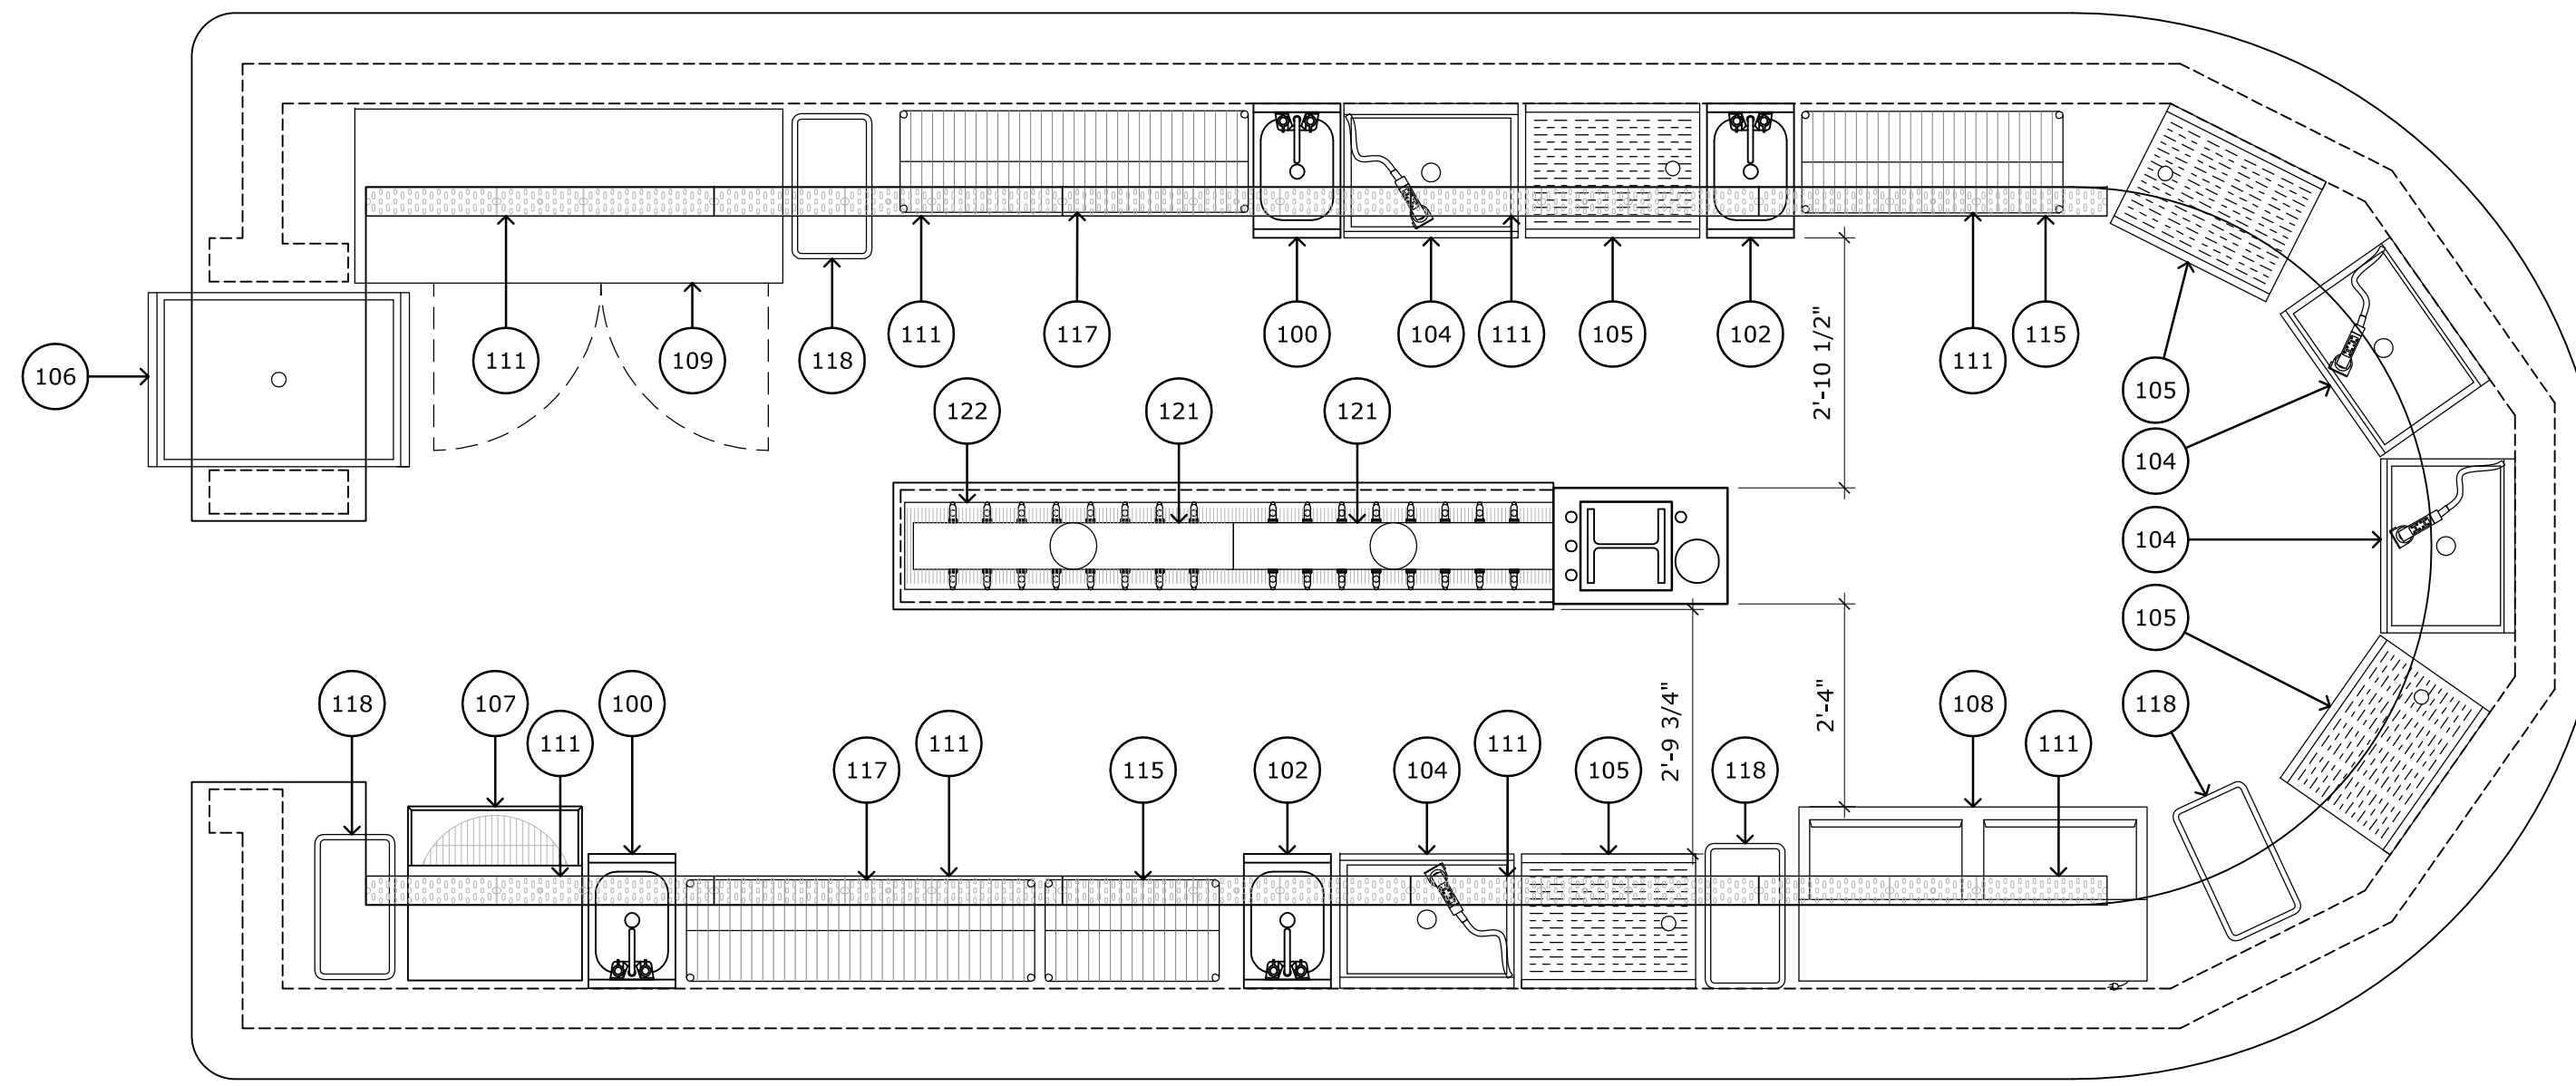


2 EQUIPMENT PLAN @ BAR
A-2.3 1/2"=1'-0"


EQUIPMENT SCHEDULE		
ITEM #	DESCRIPTION	* REMARKS
100	HAND SINK (BAR)	PLUMBING REQUIRED
101	HAND SINK	PLUMBING REQUIRED
102	DUMP SINK	PLUMBING REQUIRED
103	DUMP SINK W/ DRAIN BOARD	PLUMBING REQUIRED
104	COCKTAIL UNIT	24" X 18" UNIT SHOWN
105	DRAIN BOARD UNIT	24" X 18" UNIT SHOWN
106	PASS THRU ICE BIN	36" X 24" UNIT SHOWN
107	GLASS WASHER	PLUMBING REQUIRED; BATCH ROTARY STYLE
108	BOTTLE COOLER	48" X 24" UNIT SHOWN
109	BEER (KEG) COOLER	59" X 24" UNIT SHOWN
110	UNDERCOUNTER COOLER	72" X 36" UNIT SHOWN
111	STAINLESS STEEL DRINK DRAIN RAIL	4'-0" SECTIONS
112	STAINLESS STEEL COUNTER SHELF	1'-2" X 5'-0"; (2) SHELVES MOUNTED TO COUNTERTOP
113	STAINLESS STEEL WORKTOP TABLE	2' X 3' WITH CASTERS
114	STAINLESS STEEL WORKTOP TABLE	2' X 6' WITH CASTERS
115	2' WIRE STORAGE RACK	
116	3' WIRE STORAGE RACK	
117	4' WIRE STORAGE RACK	
118	SLIM JIM TRASH RECEPTACLE	
119	PIZZA OVEN	WOODSTONE FIRE DECK WS-FD-6045-RFG-L-IR
120	PIZZA OVEN VENT HOOD	WOODSTONE OVEN-MOUNTED EXHAUST HOOD, FLAT FACE
121	POS	
122	SODA DISPENSER	PLUMBING REQUIRED
123	DRAFT BEER TOWER	
124	DRIP TRAY	12" X 90" FLUSH MOUNT/DROP-IN TRAY
125	UNDERCOUNTER ICE MAKER	

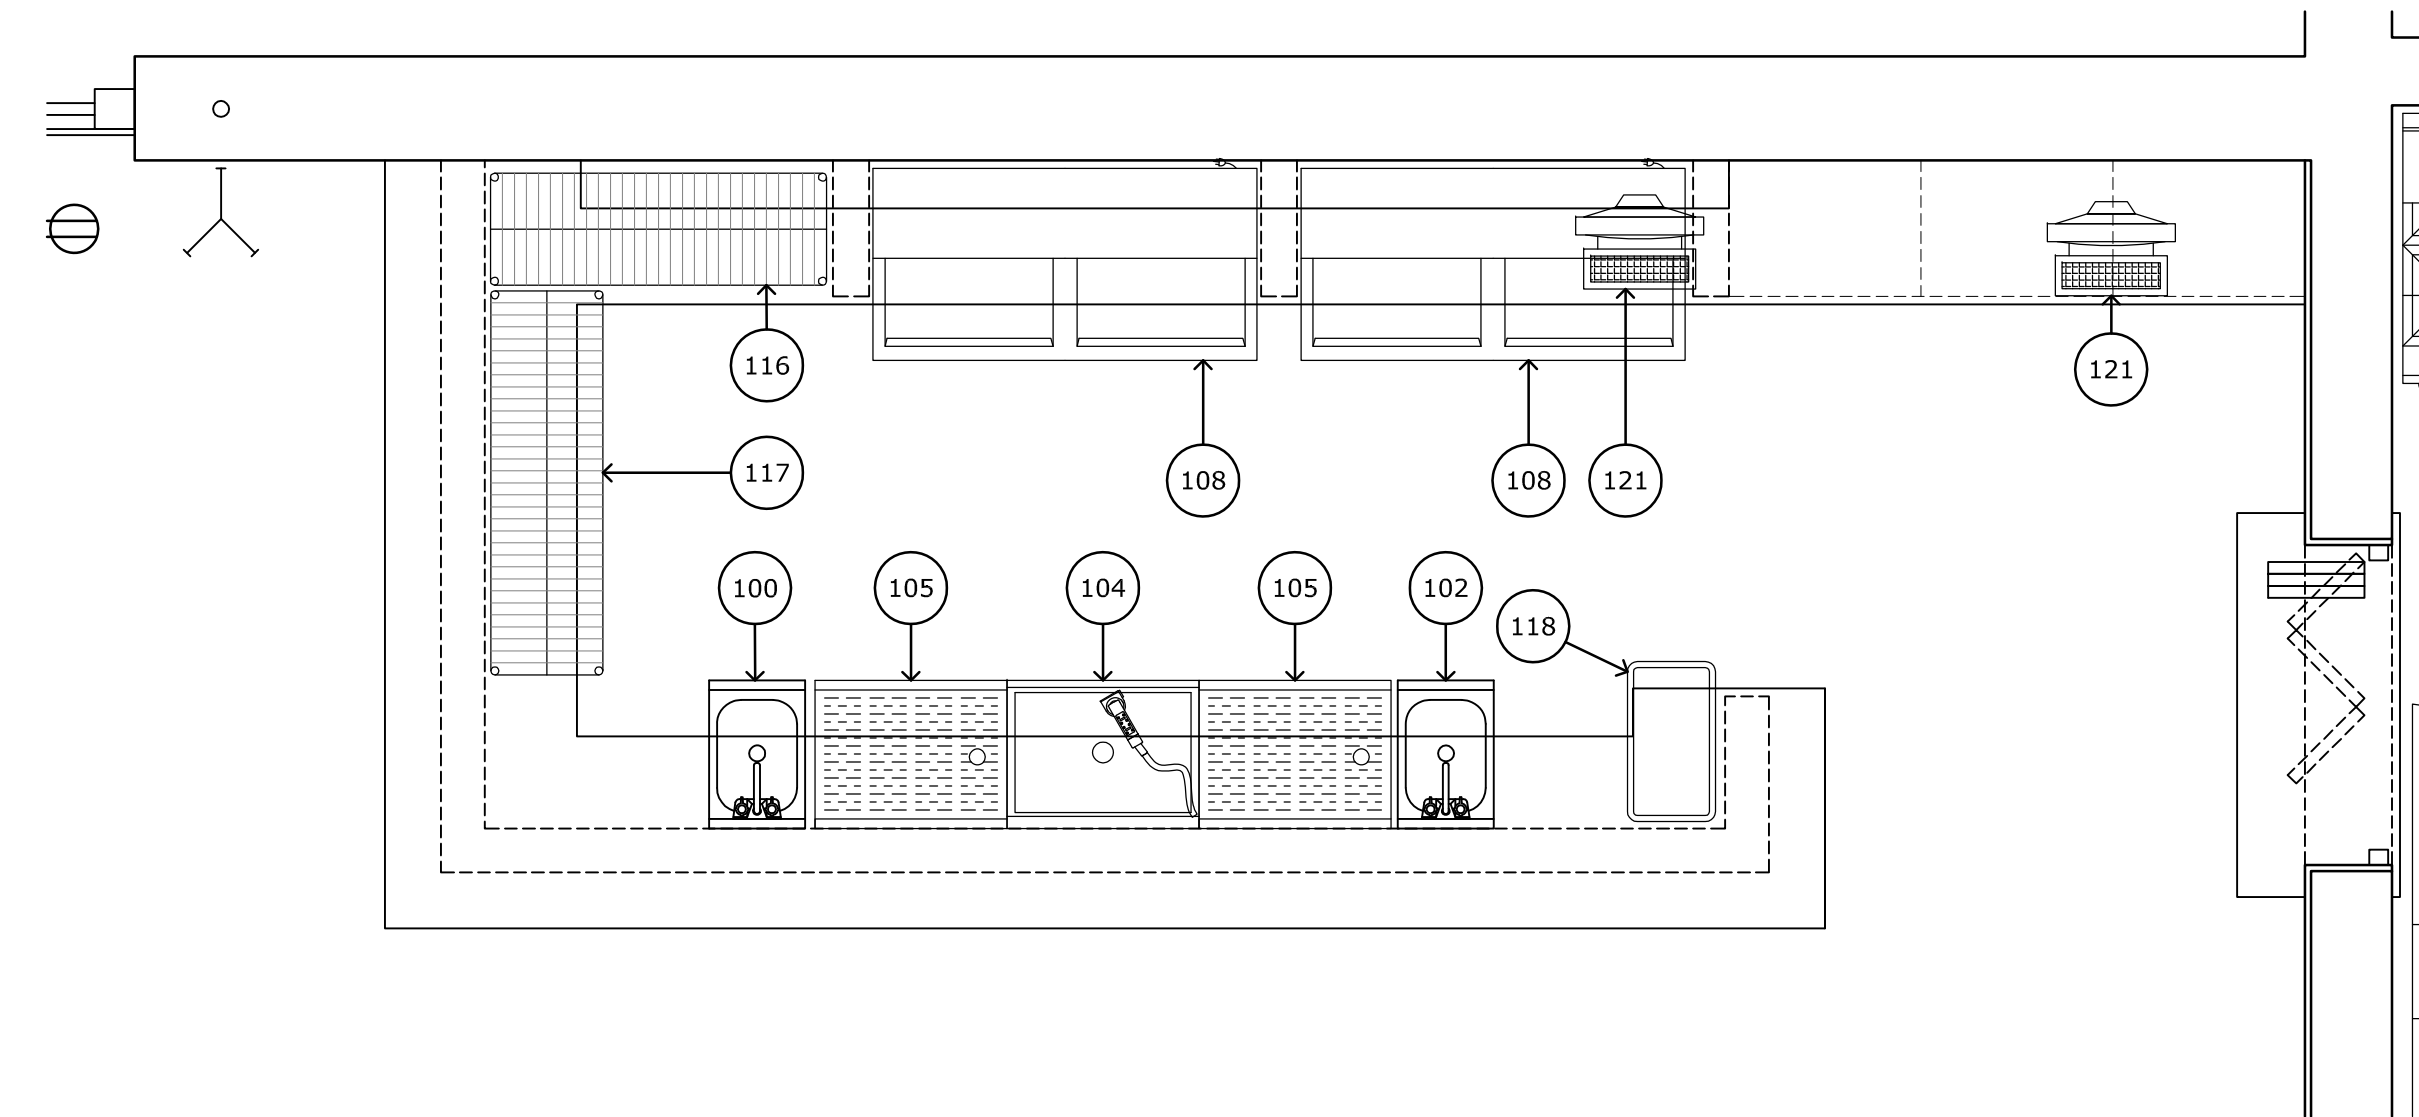

3 ENLARGED PLAN @ OUTDOOR BAR
A-2.3 1/2"=1'-0"

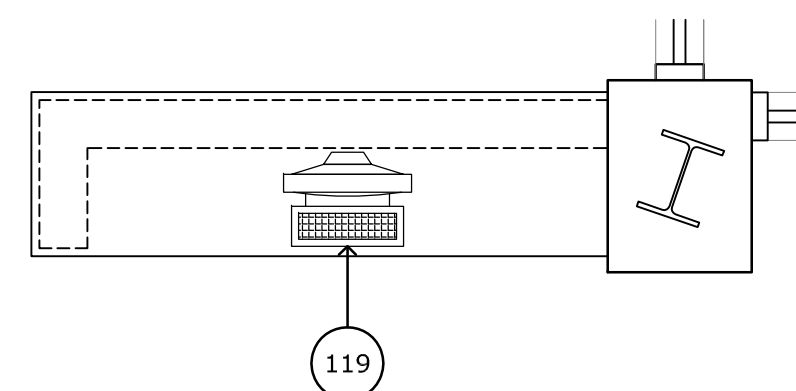

5 EQUIPMENT PLAN @ HOST STATION
A-2.3 1/2"=1'-0"

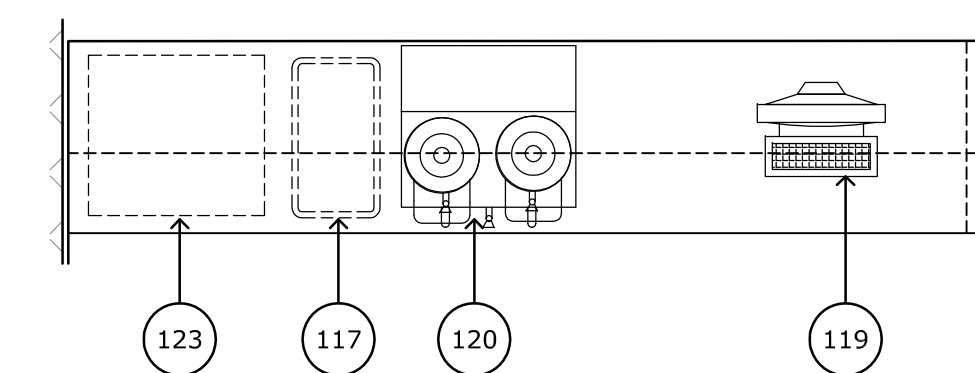

4 EQUIPMENT PLAN @ WAIT STATION
A-2.3 1/2"=1'-0"

PERMIT SET

JOB NUMBER: 1709.00
DRAWN BY: JL
CHECKED BY: SG
ISSUE DATE: NOVEMBER 21, 2018
REVISED:

EQUIPMENT PLANS
BAR, OUTDOOR BAR,
PIZZA & WAIT STATION