



NEWDOC

**DEH APN FILE TARGET SHEET
ARCHIVE RECORD
Pre-KIVA & Existing APN Records**

Document Name: LARC _____
(LARC_KIVA Per Num_APN)

Document Type: Legacy Septic System Documents

APN(s) 294 083 07

Number of Pages: 5


Document Prepared by: DESIREE HOGERVORST

Document Preparation Date: OCT 30 2009

Office Source: El Cajon

49241

Minimum Construction Specifications (DPL #81) are attached to these plans and are made a part thereof.

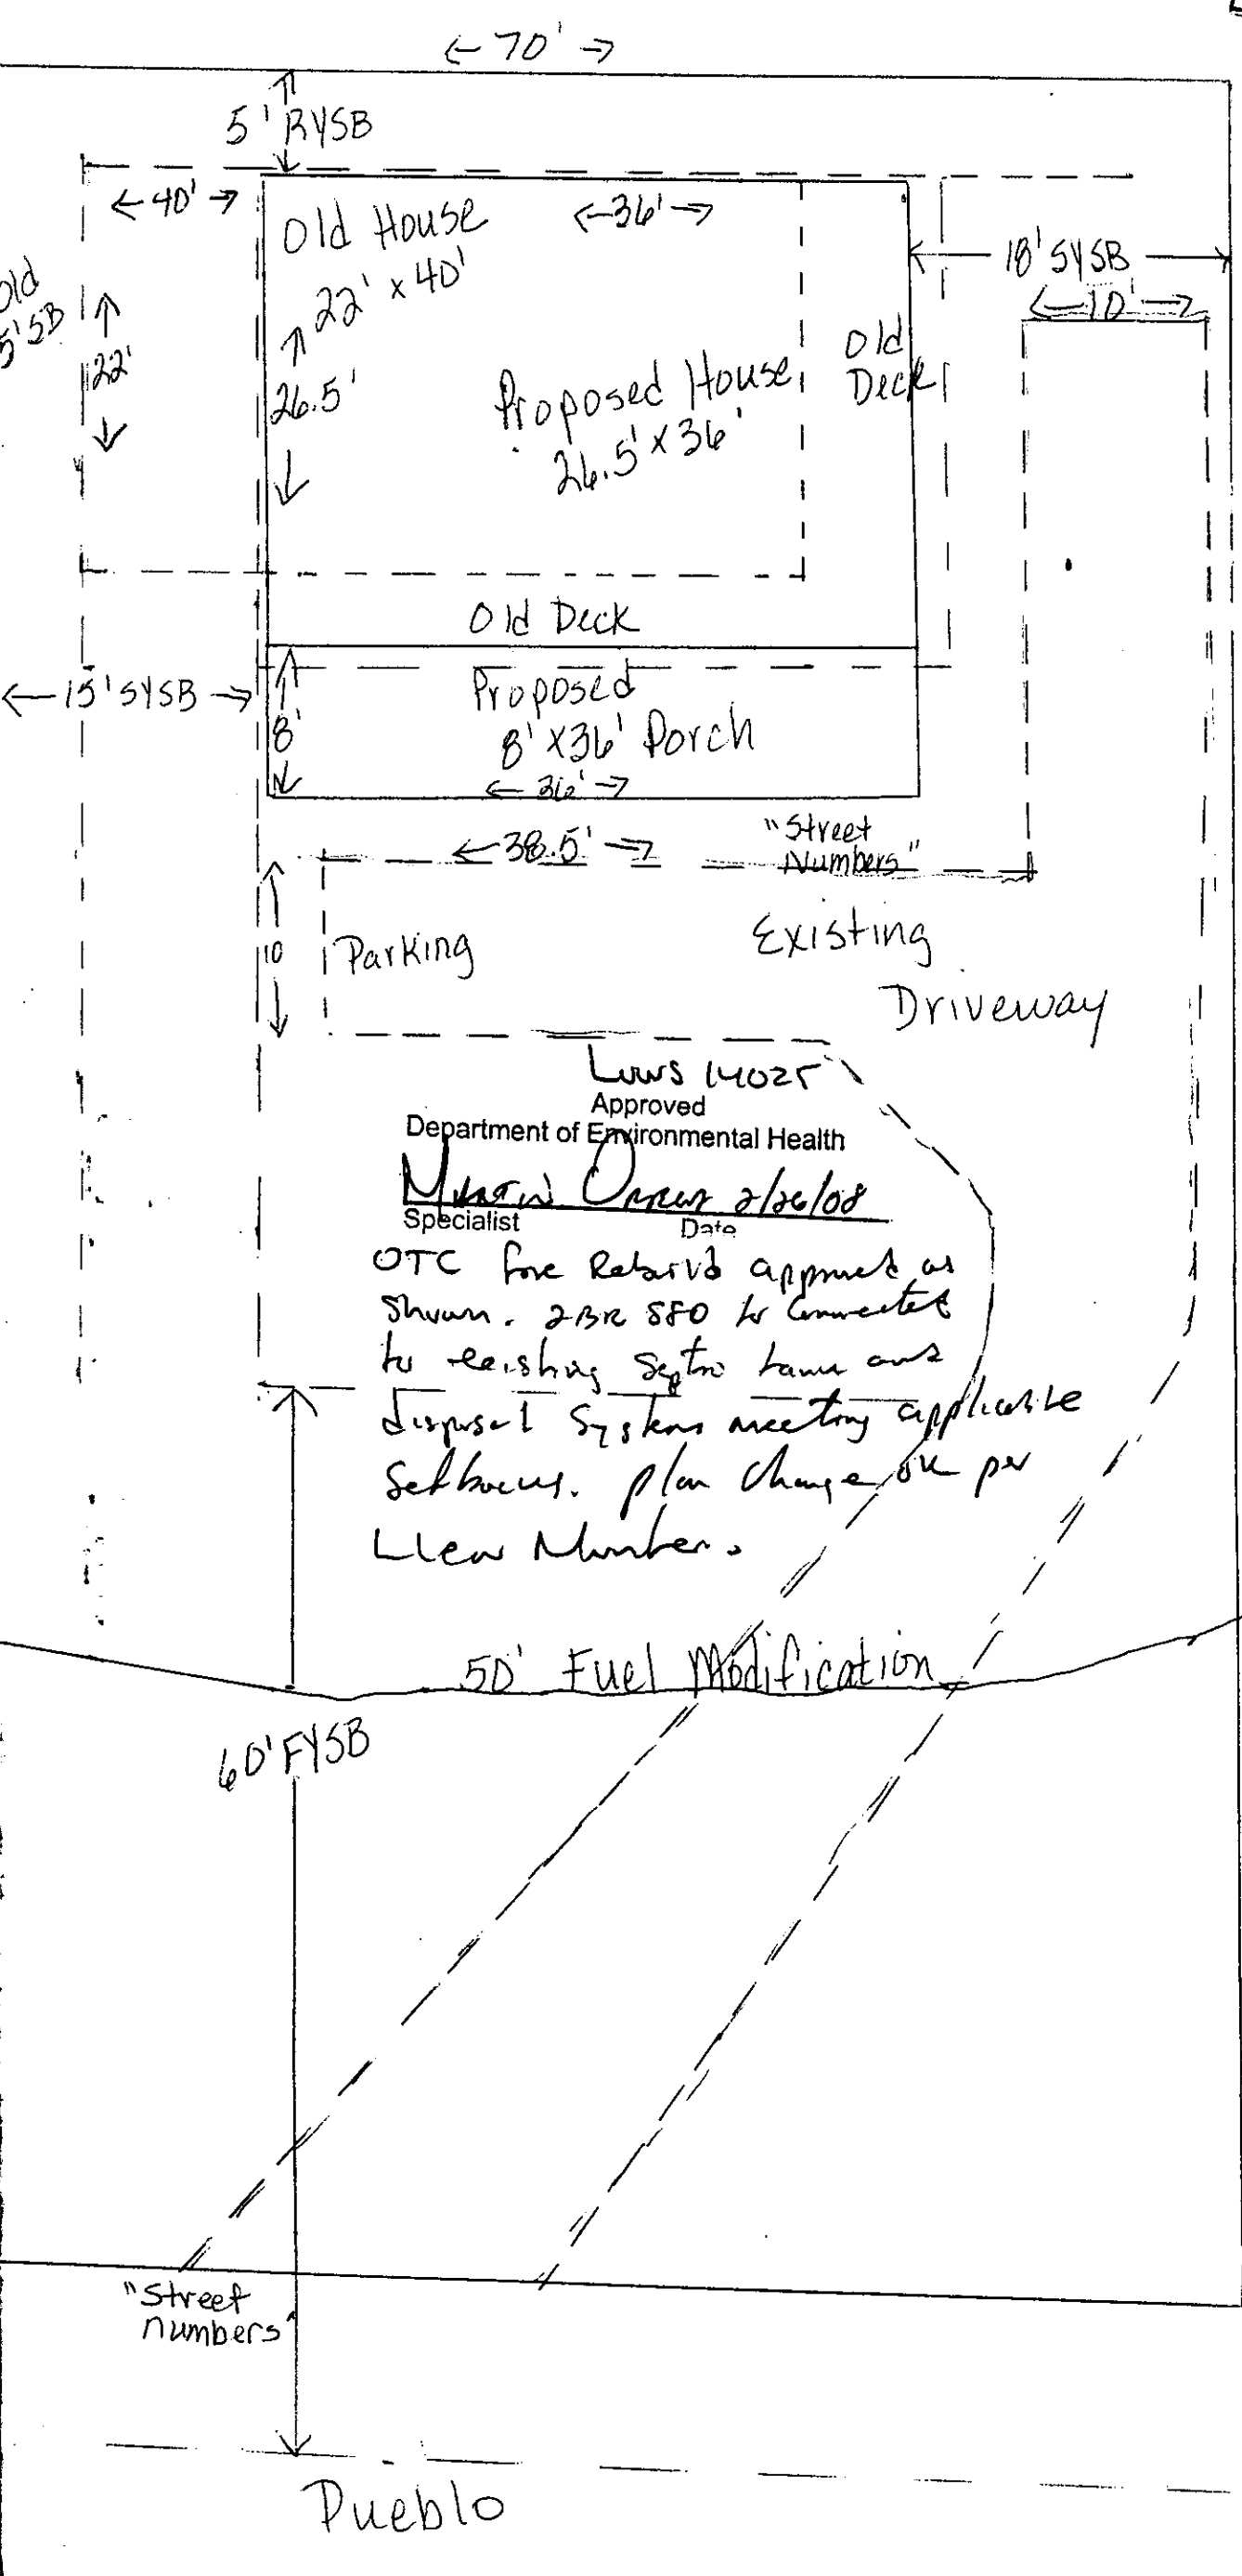

North
Scale: 1" = 10'

own adjacent parcel

Lewis 14025
Approved
Department of Environmental Health
Marianne Ober 2/26/08
Specialist Date
OTC fire Retardant approved as shown. 232 SFO to connected to existing Septic tank and disposal system meeting applicable setbacks. plan change ok per Lew Number.

50' Fuel Modification

COUNTY OF SAN DIEGO
DEPARTMENT OF PLANNING & LAND

SITE ADDRESS: 24776 Pueblo Dr.
ASSESSOR'S PARCEL NO: 294-083-07

USE: ~~Carport~~ Fire - 2-Story

DEVELOPMENT REGULATIONS	
Density	RS
Lot Size	3K
Blk. Type	2
Max Fir Area	11
Fir Area Ratio	6
Coverages	2
Setback	2
Open Space	5

SPECIAL AREA REGS
MUP/AR/SECT NO: 20 SEPT. 4844 - Pueblo
COUNTER PERSON: [Signature] DATE: 2/26

PLANNER: [Signature] DATE: 2/26
FY: 60' RY: 25' IS: 15' ES: 25'


After:
Lew Number.

Elevation
← 4950'




R. Craig Schafer
P.O. Box 1634
Hanalei, HI 96711

Lot:
34776 Pueblo
Sullivan, CA 92076
Lot #119
APN 29408307

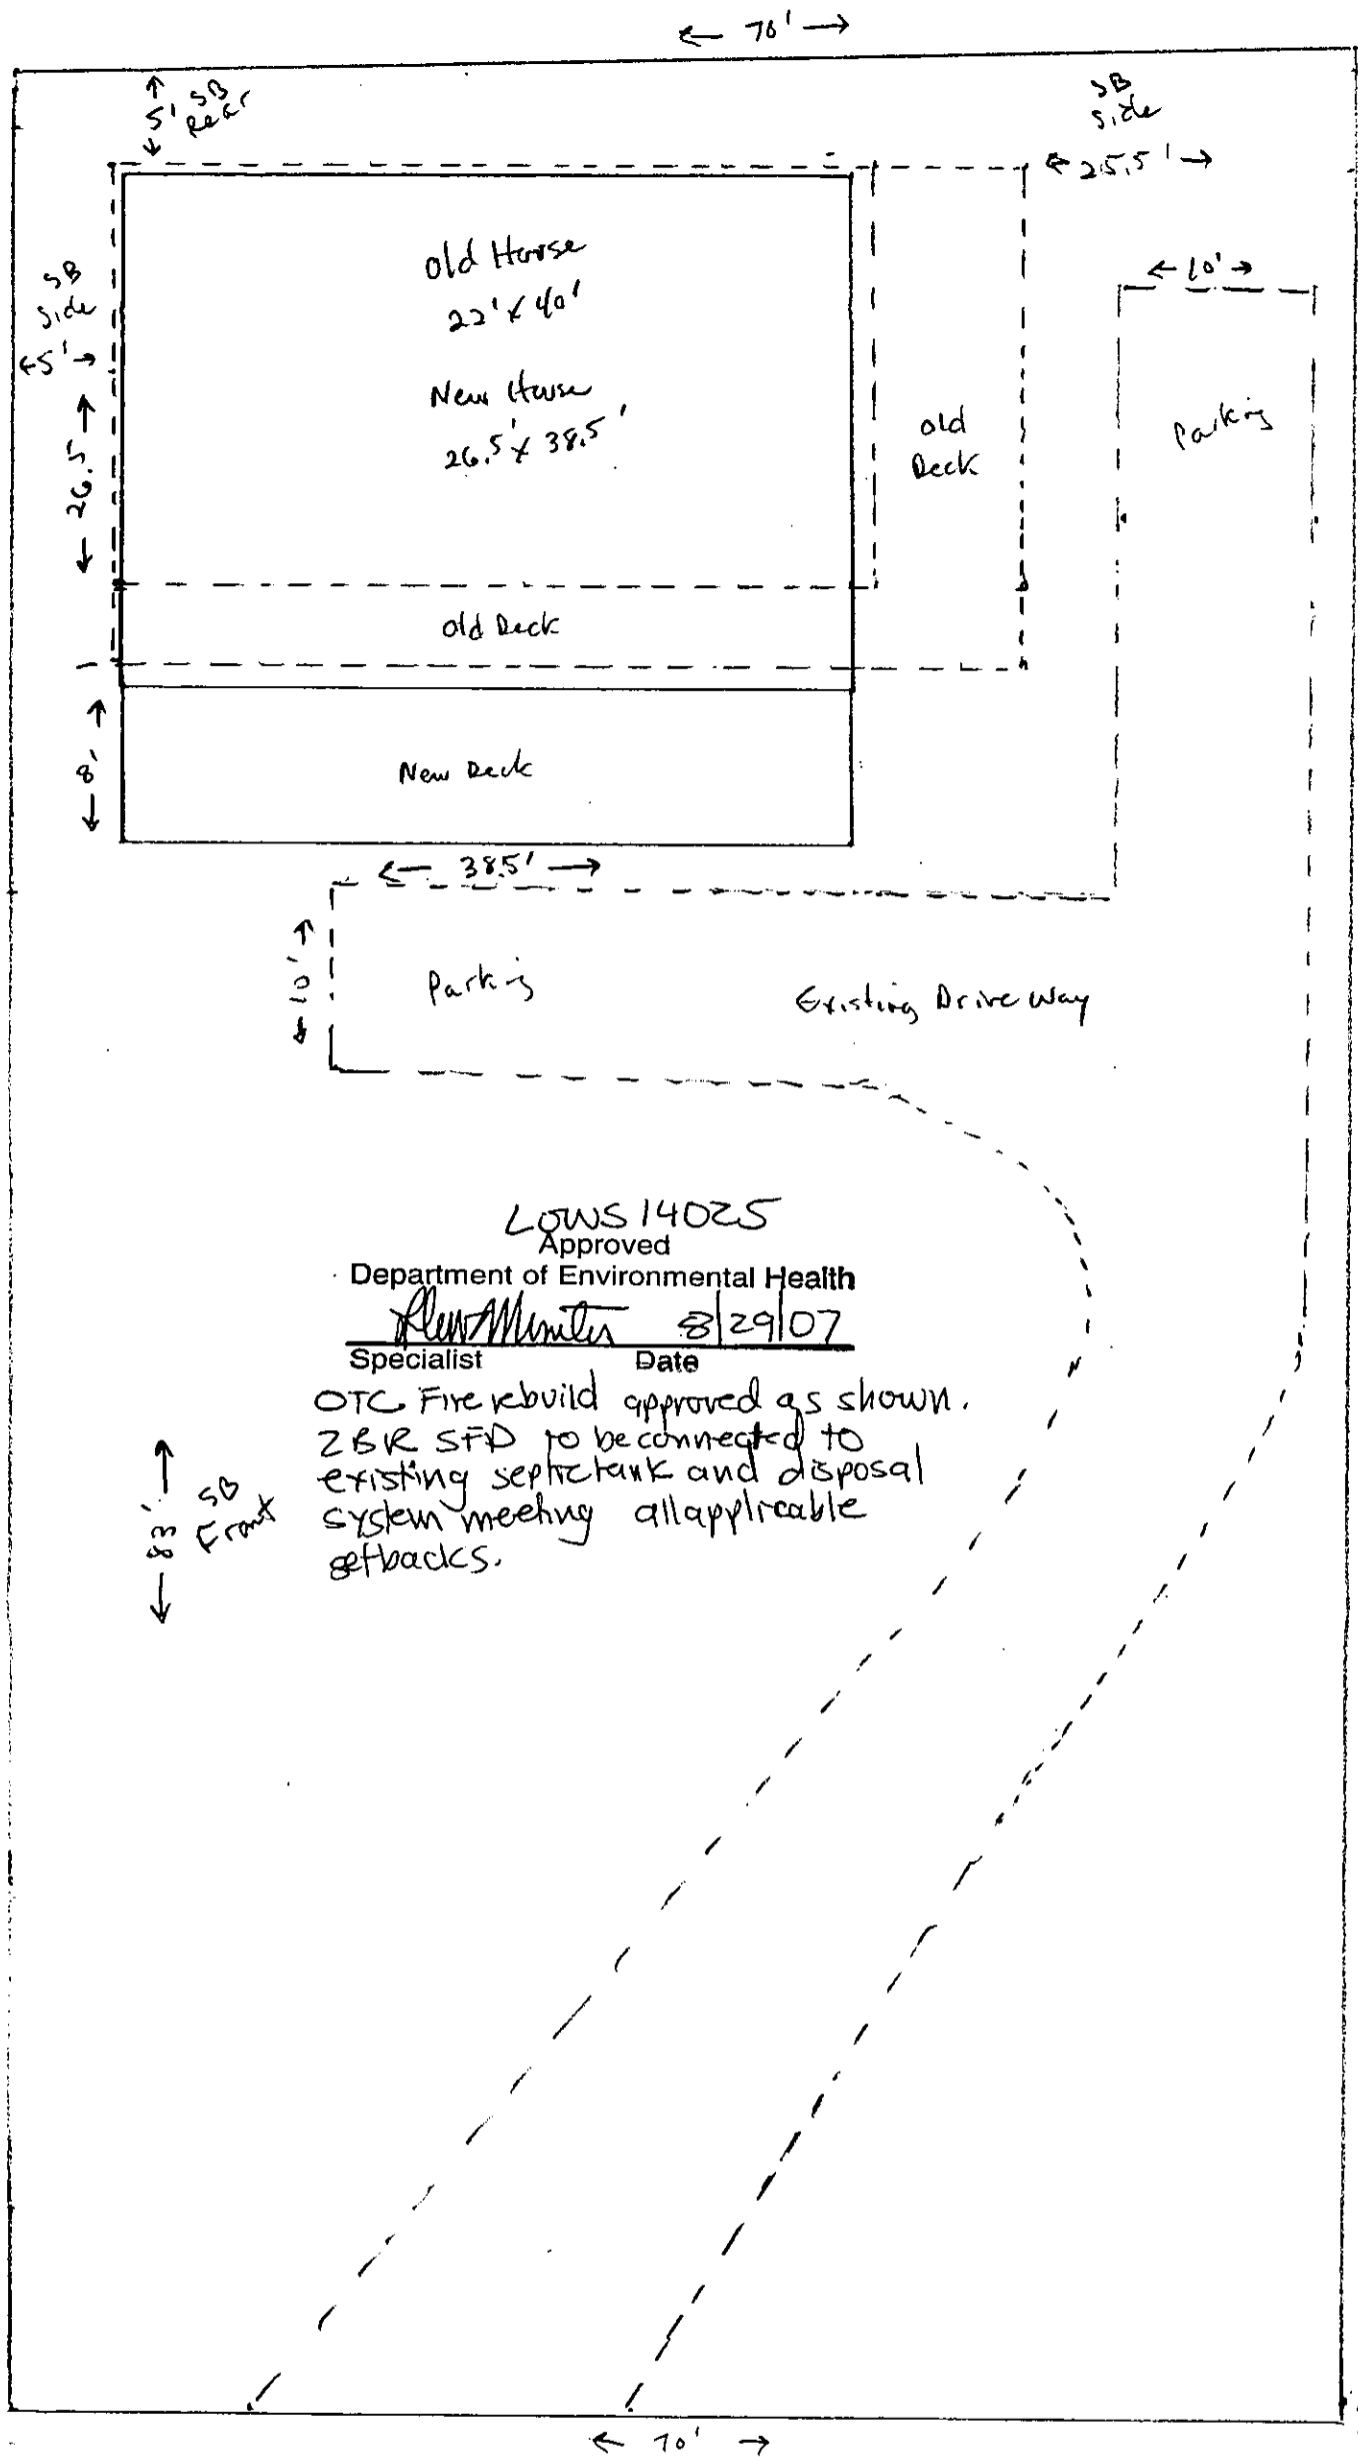

LOWS 14025
Approved
Department of Environmental Health
Alan Minter 8/29/07
Specialist Date
OTC Fire rebuild approved as shown.
ZBR SFD to be connected to
existing septic tank and disposal
system meeting all applicable
setbacks.

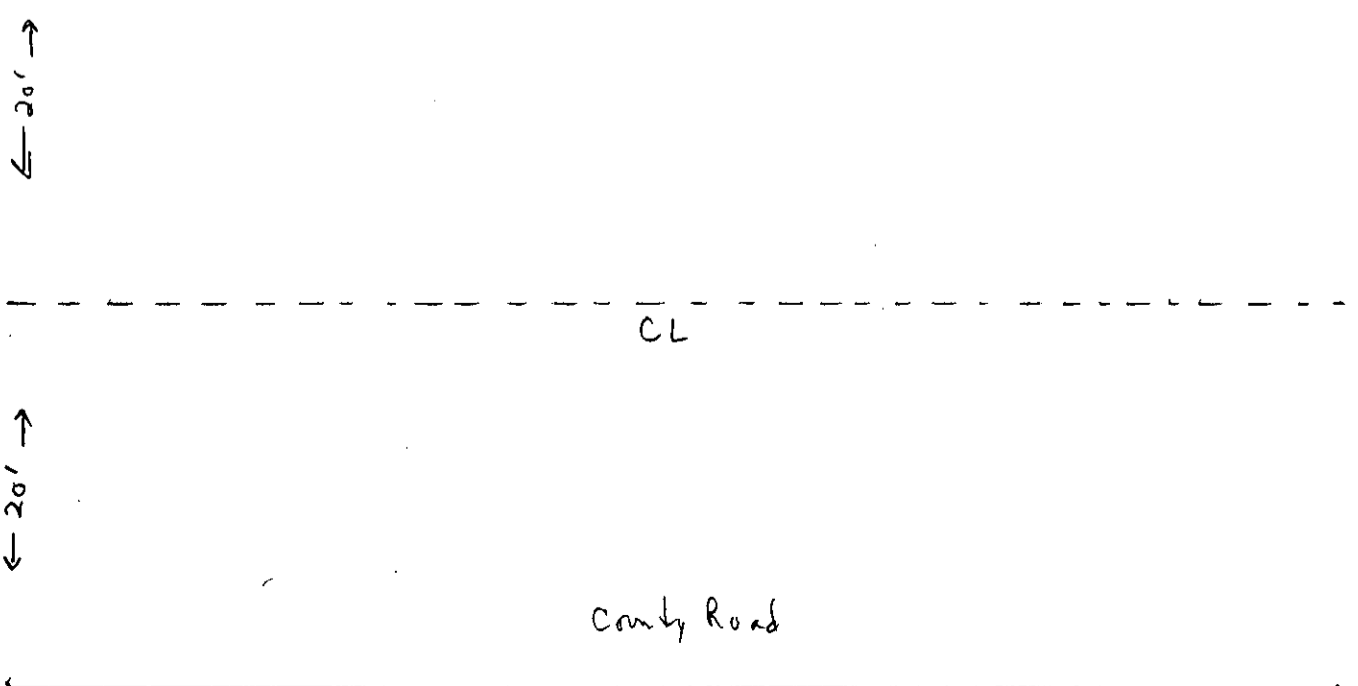

CRAIB WILL BE
BACK IN AUGUST

2003 CEDAR FIRE REBUILD

DATE: 8/3/07

INSPECTOR:

PARCEL # 294-083-07

OWNER: CRAIB SCHAFER

808-826-9514
808-822-5115

SITE ADDRESS: end Pueblo Av.
34779

SFD FOOT PRINT:

BEDROOM COUNT:

SITE INSPECTION RESULTS:

