

**Consumption Liquor
License Available**



Mansfield Commons II

**Contiguous 271,979 SF Walmart and Kohl's
Anchored Community Shopping Center**

1855 Route 57, Mansfield/Hackettstown
Warren County, New Jersey

PROPERTY DESCRIPTION

Mansfield Commons Phase II spans 28,810 SF within four buildings and is strategically located on a 7.09-acre lot with reciprocal cross access to Mansfield Commons I, which is anchored by a 271,979 SF Super Walmart and Kohl's. Phase II affords shoppers full connectivity to Phase I, as well as the adjoining Quality Inn and Taco Bell to the East. Noteworthy tenants within Phase II include Starbucks, Verizon Wireless, Aspen Dental, The Learning Experience, H&R Block, St. Lukes Hospital and various regional retailers.

AVAILABLE SPACE

Building II-

Unit 4 – 1,632 SF (Available 4/1/2027)

Unit 7 – 1,338 SF (End Cap with Proposed Drive-Thru)

Building IV-

Unit 2- 1,380 SF (End Cap new construction contiguous Aspen Dental)

RENTAL RATES

Upon request, subject to use and creditworthiness

CAM & REAL ESTATE TAXES

+/- \$8.75 psf projected 2026

ZONING

(B-2) Business District

PARKING

202 on-site parking spaces

LinkedIn



**FOR ADDITIONAL INFORMATION CONTACT
EXCLUSIVE LEASING & MANAGING AGENT**

Christian Harrington

Associate – Brokerage Dept.

908.604.6900 Ext. 119

charrington@silbertrealestate.com

Brian S. Silbert

President & CEO

908.604.6900

info@silbertrealestate.com

SILBERT


REALTY & MANAGEMENT COMPANY, INC.

152 Liberty Corner Road
Suite 203
Warren, NJ 07059

No warranty or representation, express or implied, is made to the accuracy or completeness of the information contained herein and same is submitted subject to errors, omissions, change of price, rental or other conditions, withdrawal without notice, and to any special listing conditions imposed by the property owner. As applicable, Silbert Realty & Management make no representation as to the condition of the property (or properties marketed) in question.


Visit Our Website: WWW.SilbertRealEstate.com

Free Standing Building Floor Plan and Elevation

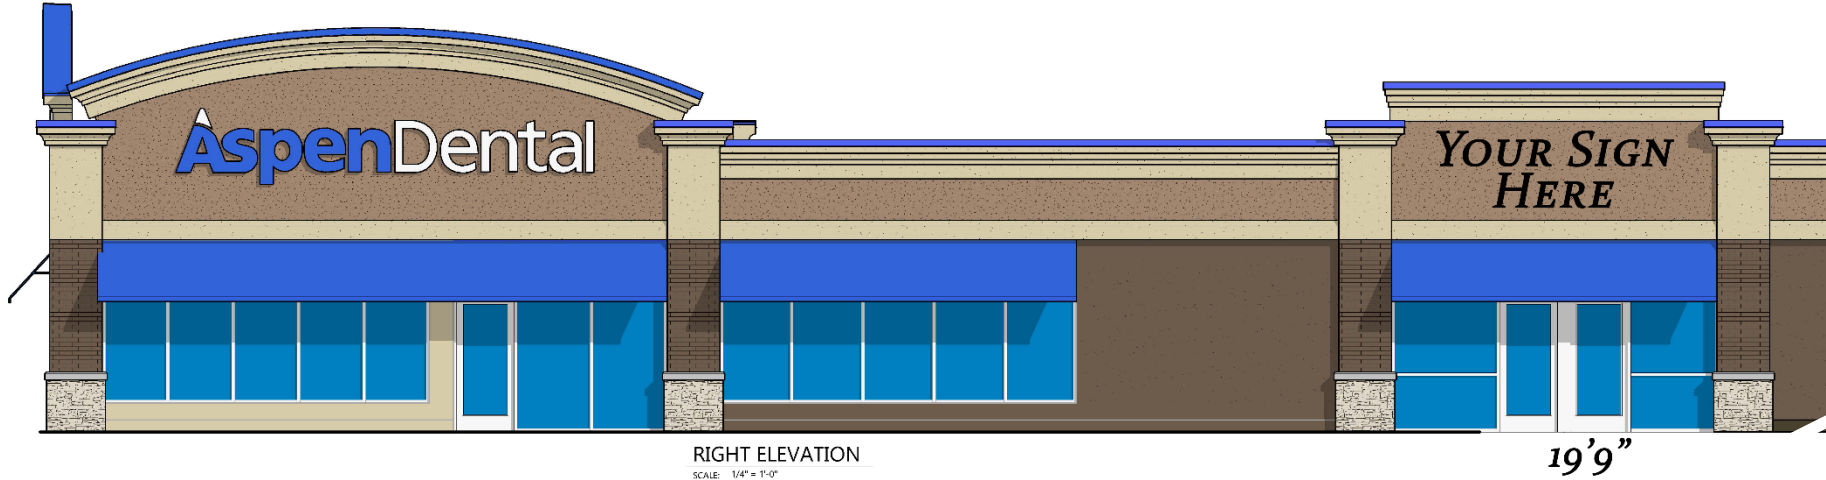

RIGHT ELEVATION
SCALE: 1/4" = 1'-0"

19'9"

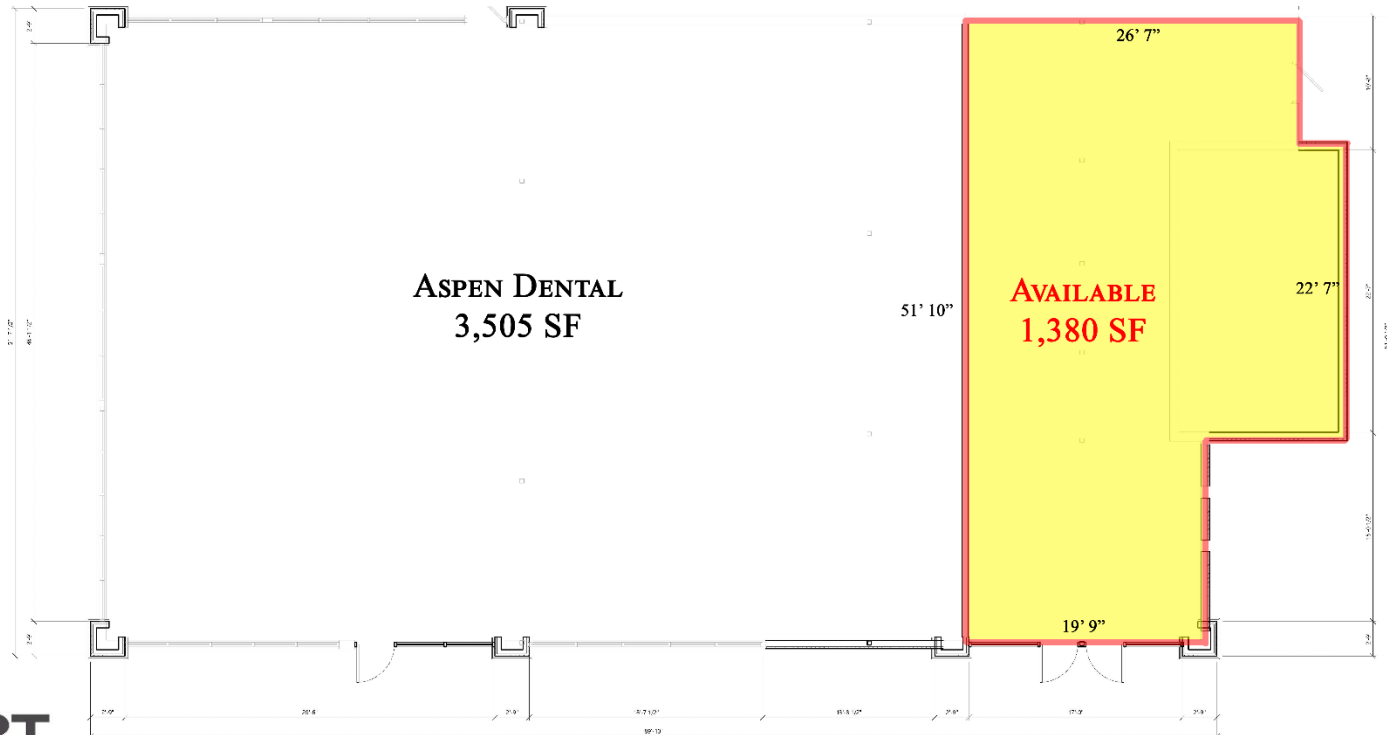


ASPEN DENTAL
3,505 SF


AVAILABLE
1,380 SF

Mansfield Commons Phase II, Mansfield/Hackettstown, NJ

Building II Unit 7 Floor Plan

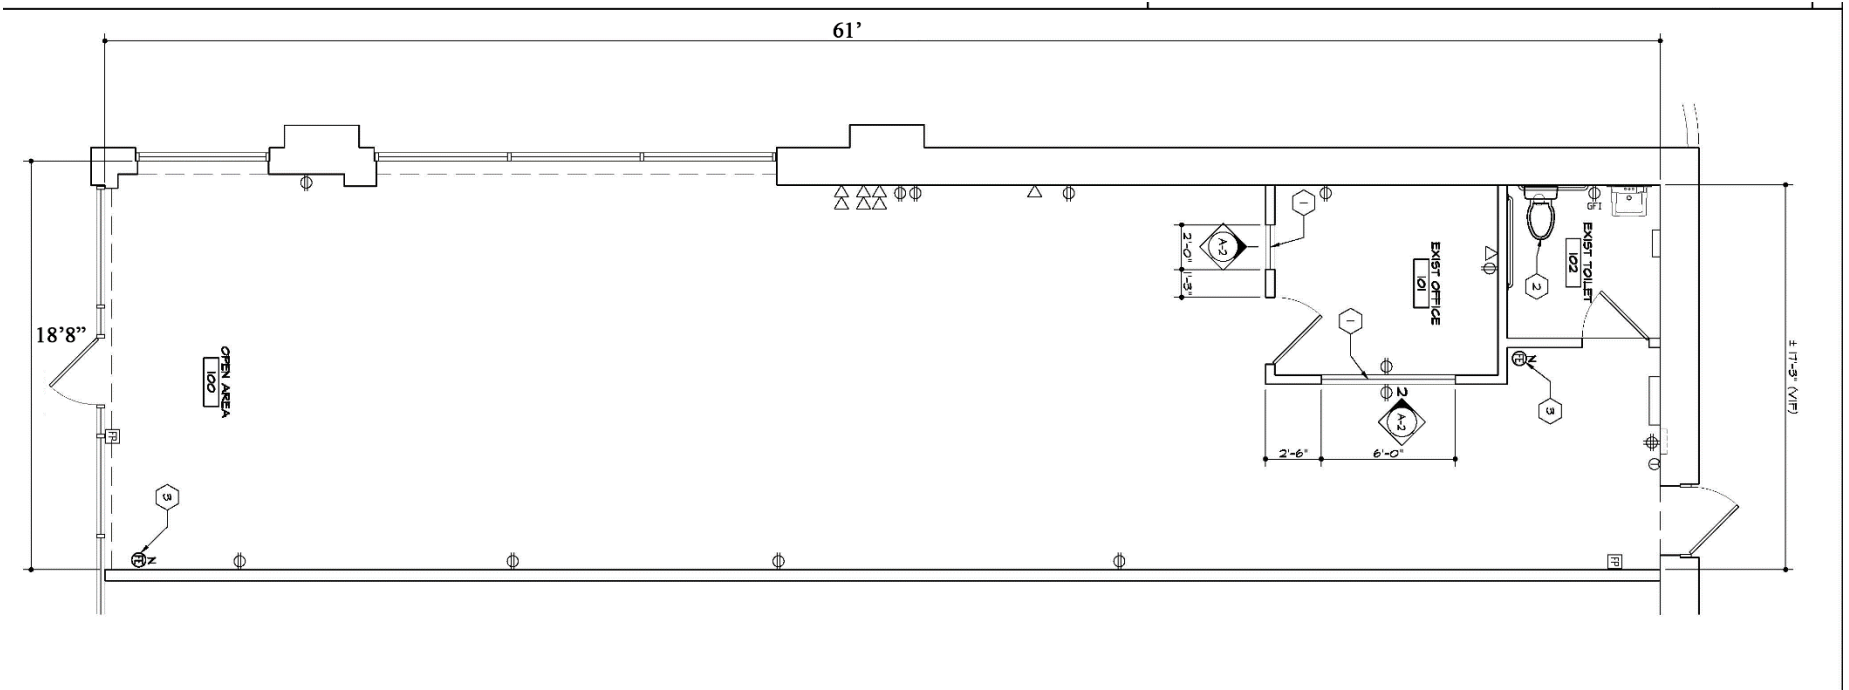

Building II Unit 4 Floor Plan

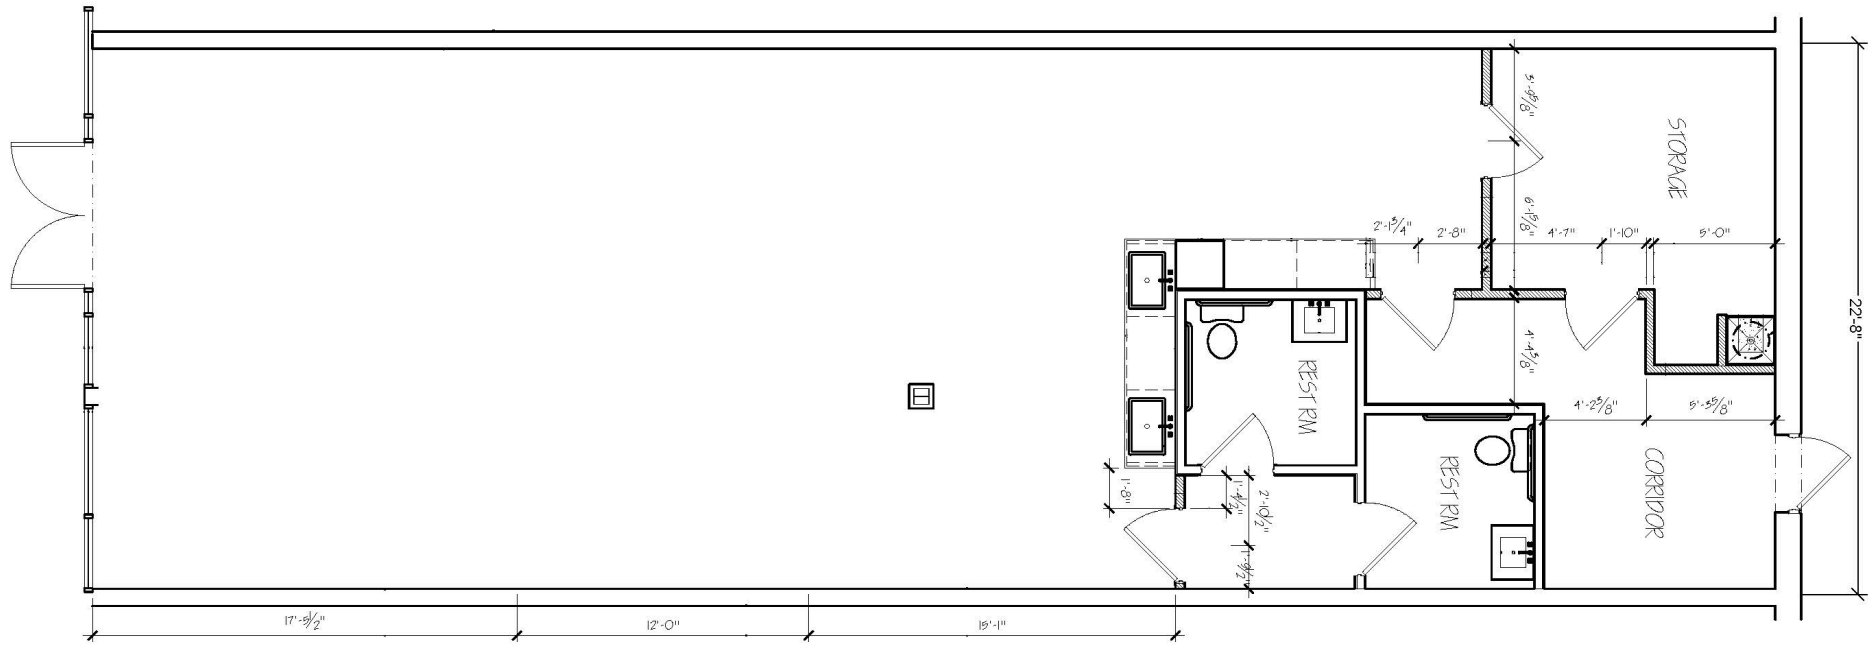

Immediate Aerial



AREA DEMOGRAPHICS

3 Mile Radius

Population	25,907
Median HH Income	\$119,256
Average HH Income	\$145,077
Median Age	39.9
Daytime Population	3,473

5 Mile Radius

Population	42,159
Median HH Income	\$128,328
Average HH Income	\$159,477
Median Age	40.9
Daytime Population	10,139

7 Mile Radius

Population	73,271
Median HH Income	\$132,537
Average HH Income	\$167,416
Median Age	41.4
Daytime Population	20,721

