



FIRST FLOOR  
DO NOT SCALE

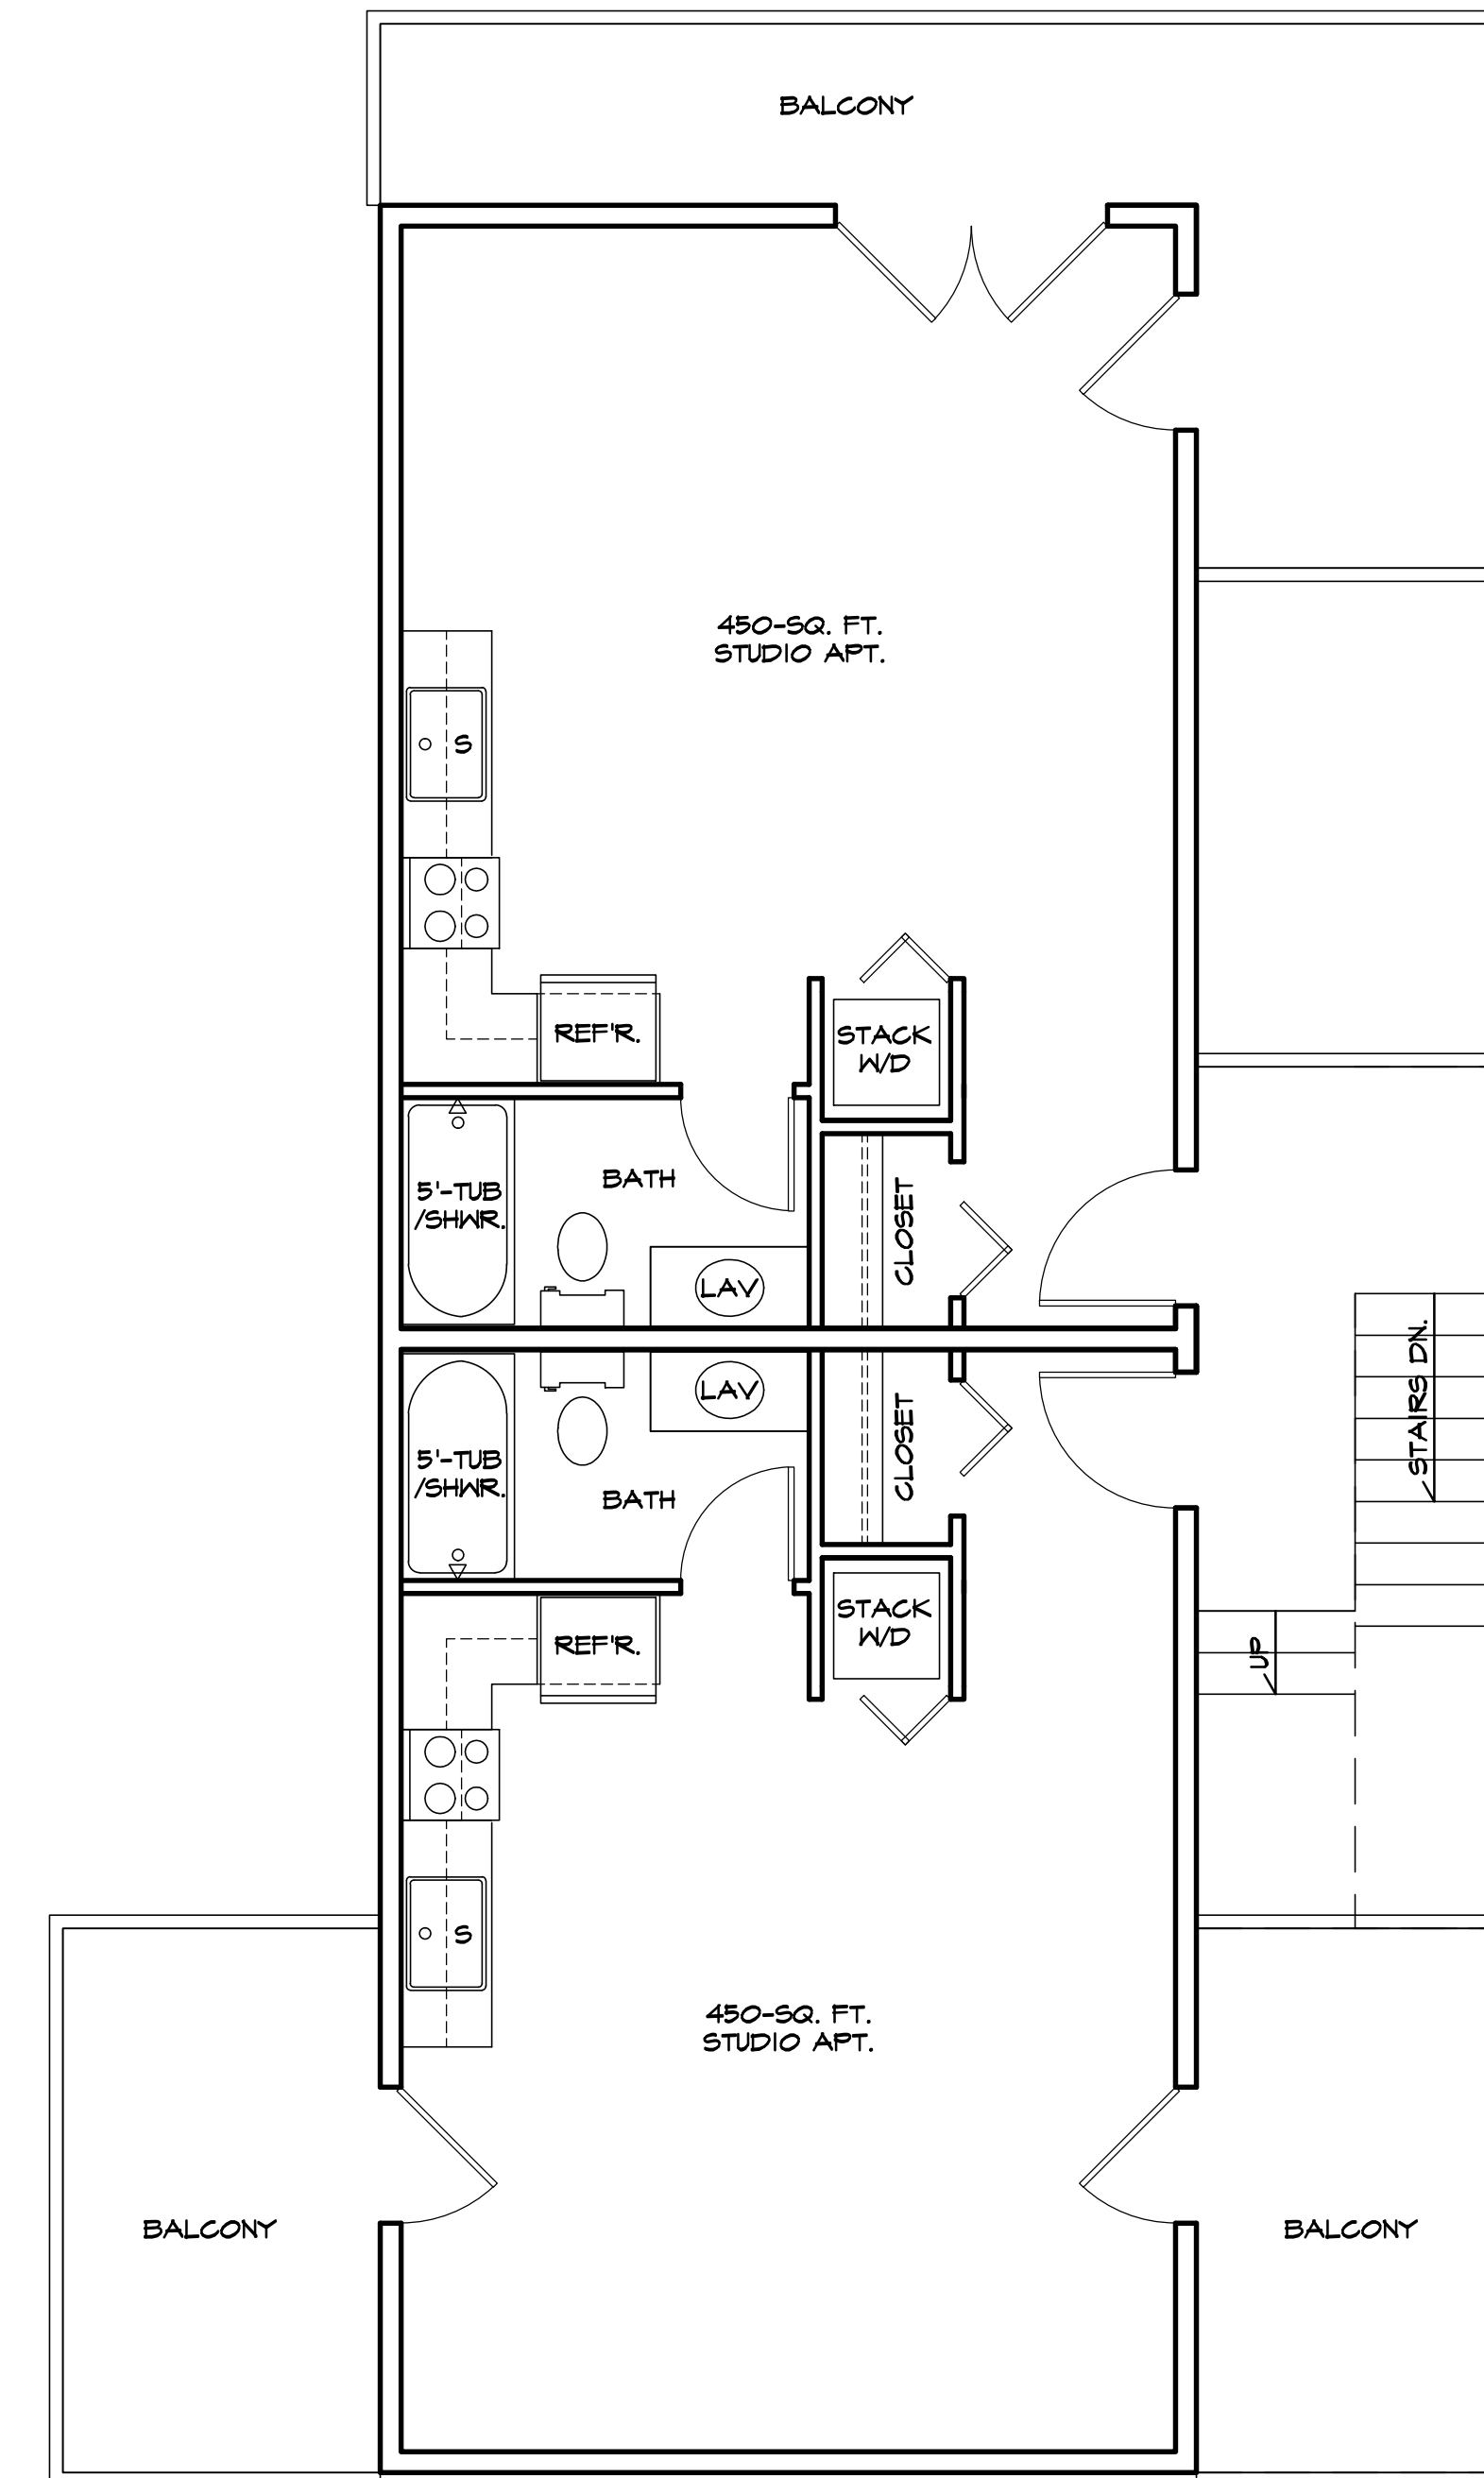

SECOND FLOOR  
(THIRD SIMILAR)  
DO NOT SCALE

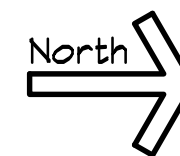