


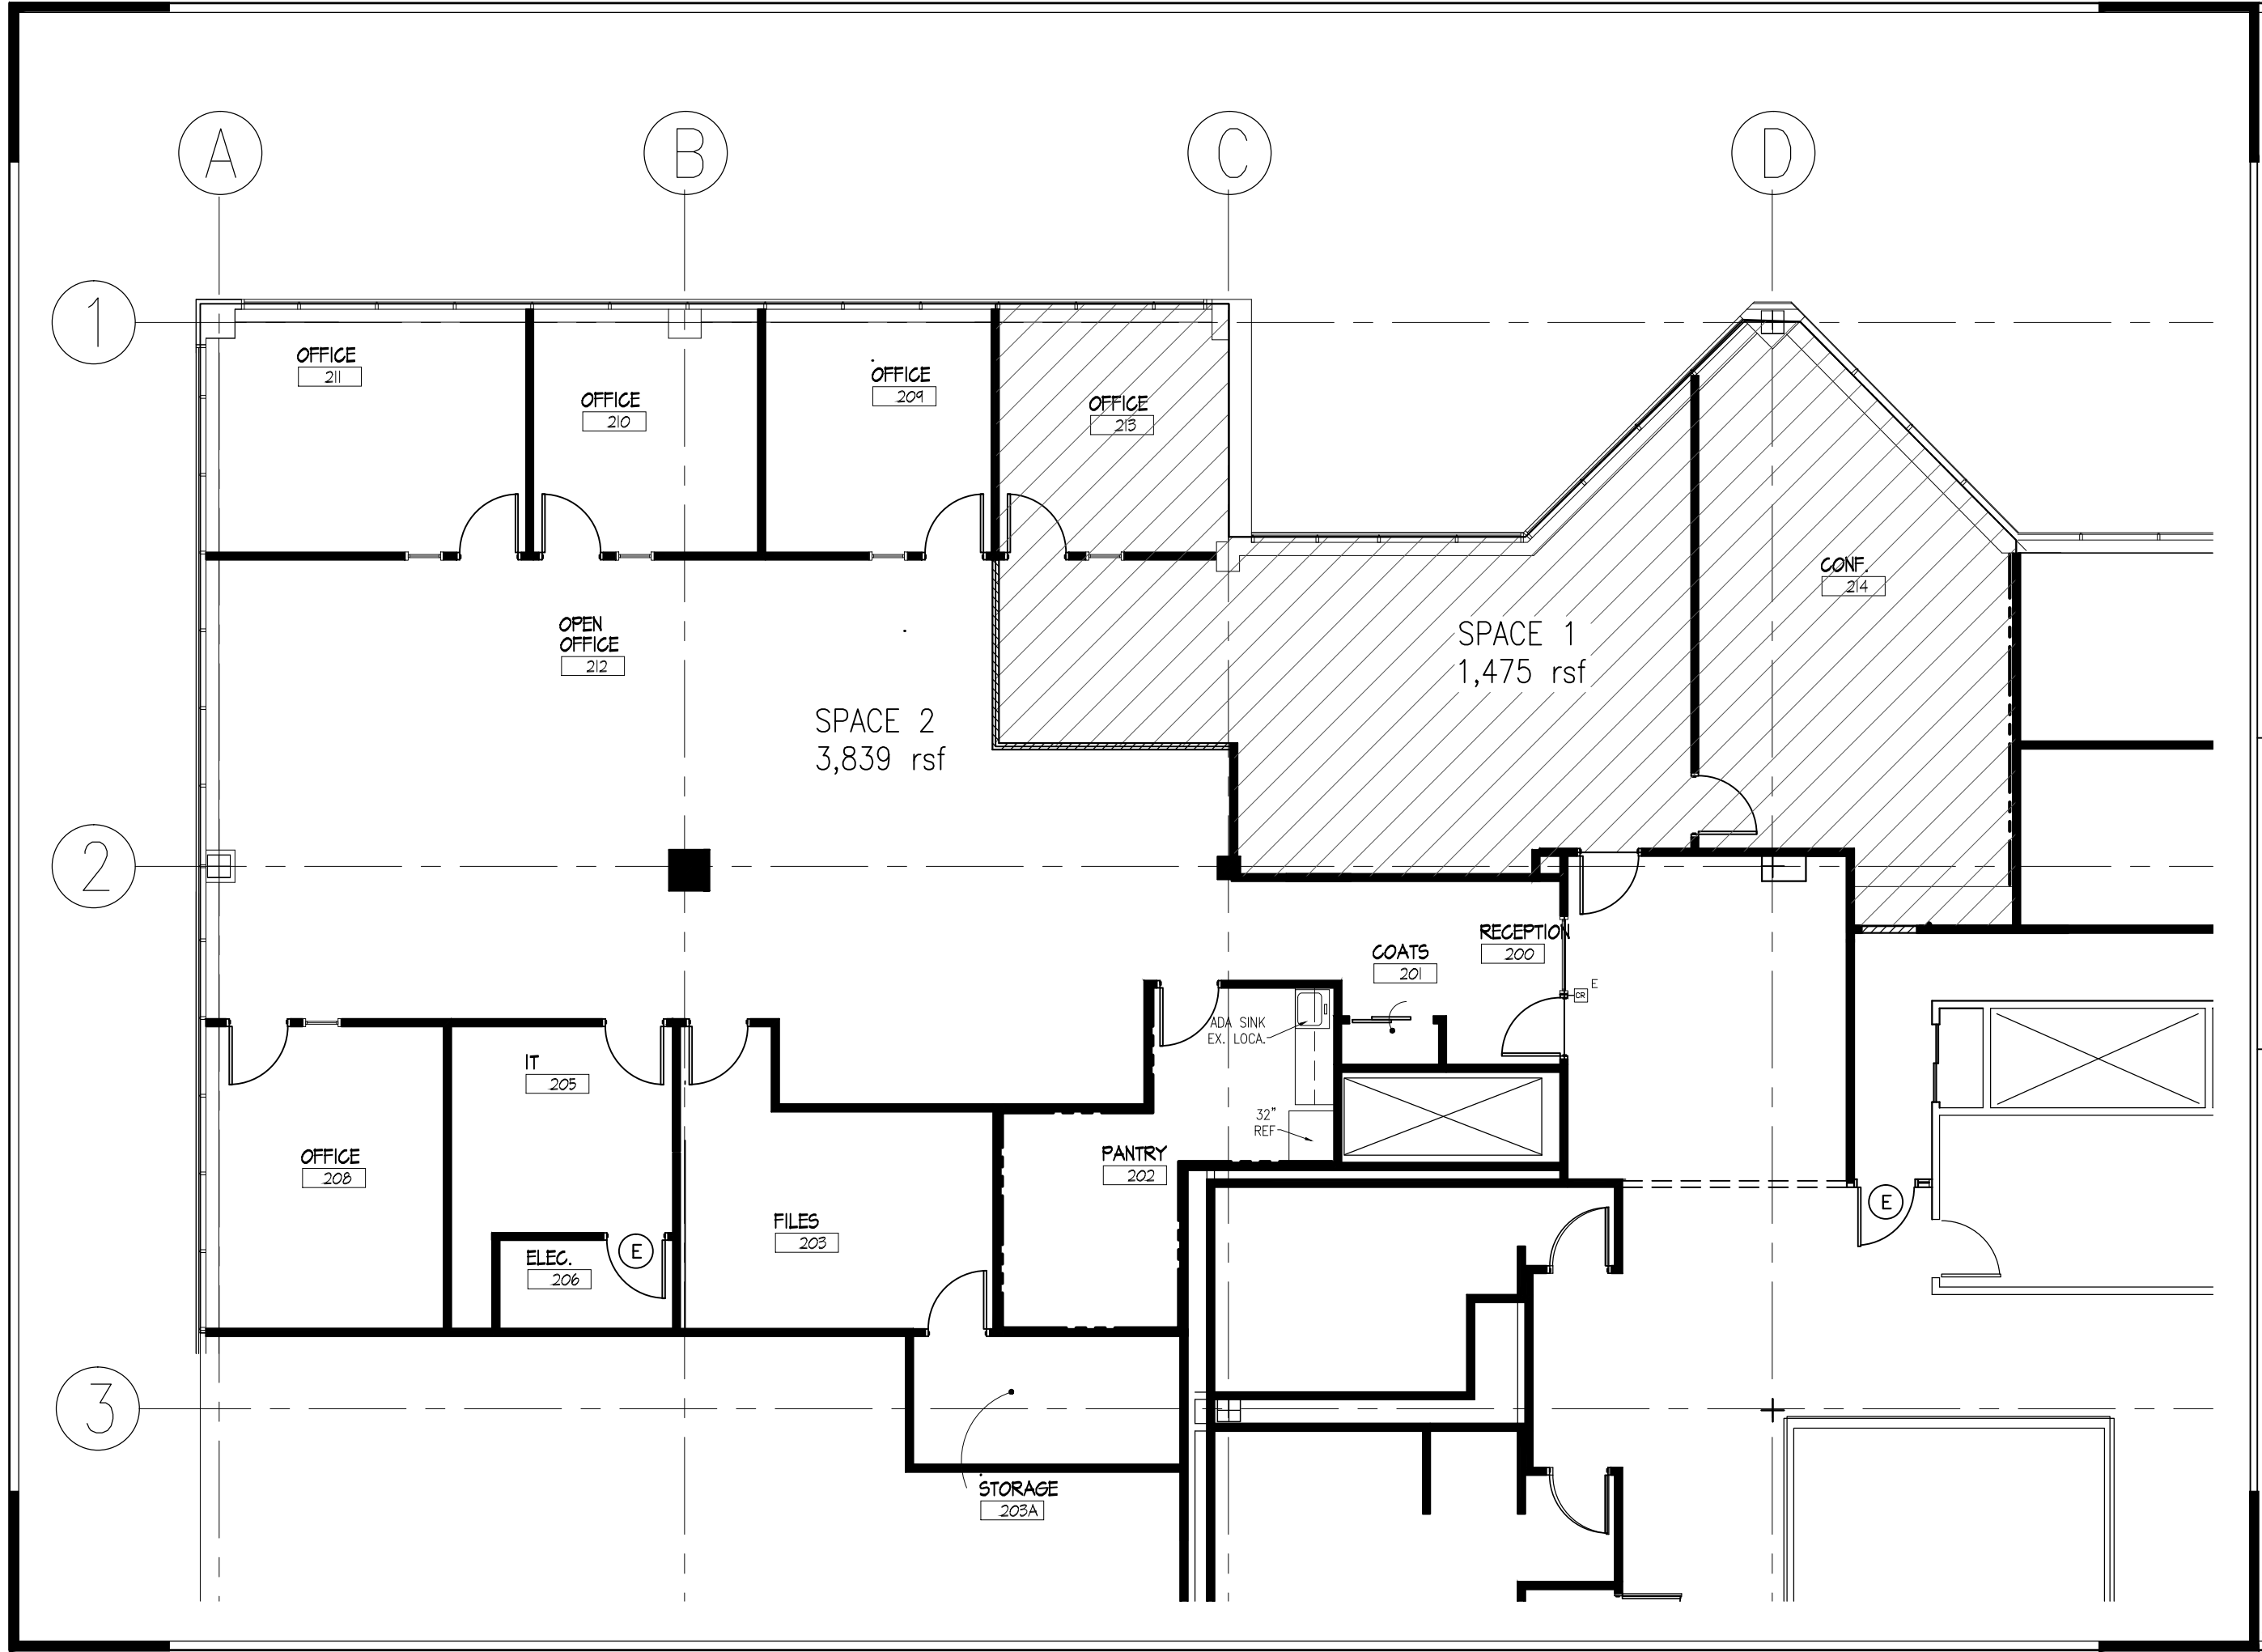

Client

VACANT
285 davidson ave
Ffranklin, Twp New Jerse
SECOND FLOOR
PROPOSED SUBDIVIDE

Scale: 1/8"=1'-0"
Date: 12.06.23
Acct. No.:
Drawing No.: SK1

C. G. Albrecht A. I. A. Architect Inc.
4 Wood Hollow Rd.
Parsippany, New Jersey 07054
Tel. (973)276-5940 Fax. (973)276-5944
www.cgalbrecht.com