
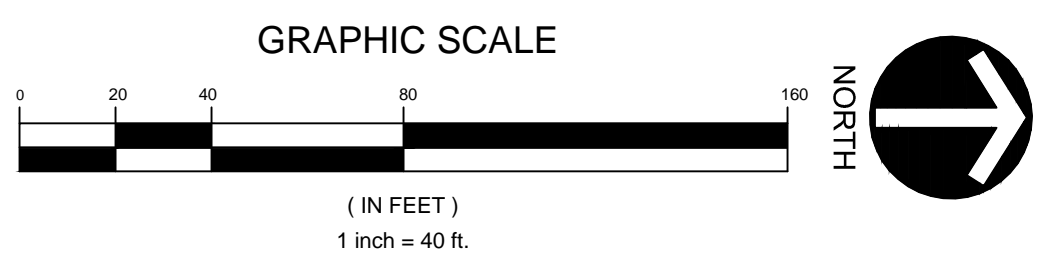


Path & Filename=C:\Projects\68000 Penn Hills\68047 Municipal Building\02-Sheet\02-Sheet\C-68047-0002 ADA STUDY.dwg  
 Plot Date=10/30/2013 2:01 PM Matthew J. Lokay Save Date=10/30/2013 1:54 PM

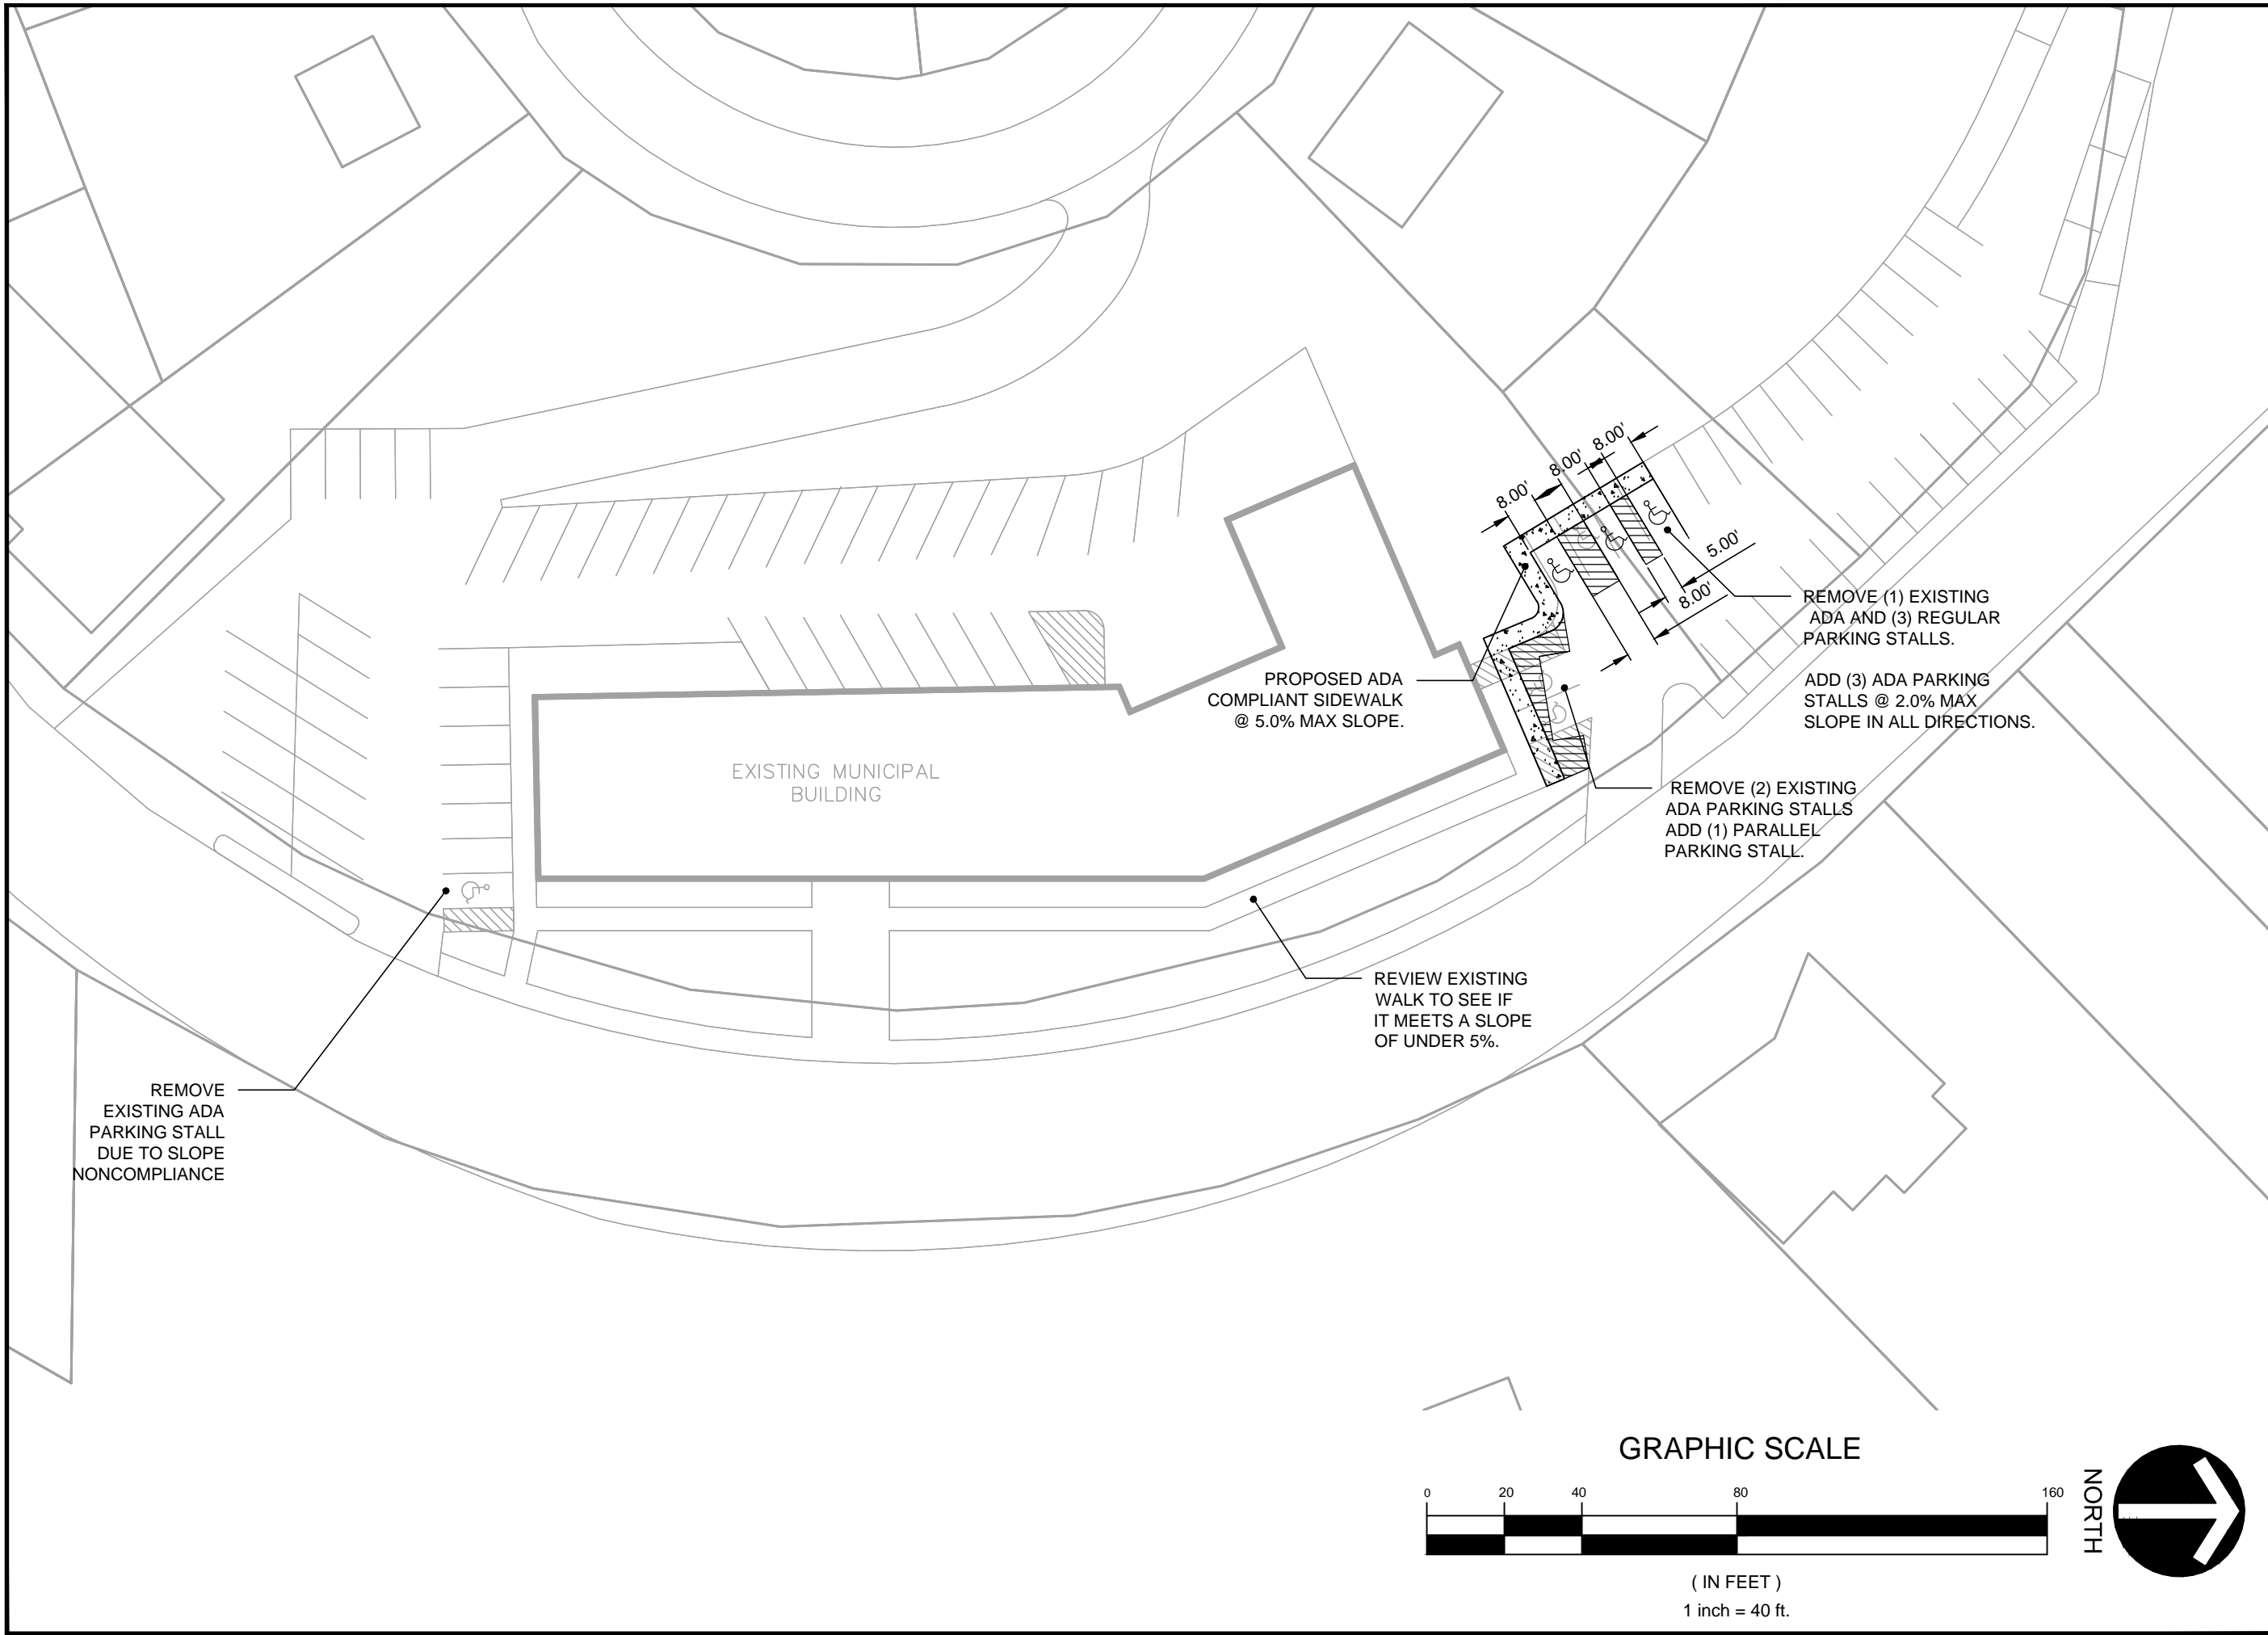

REVISION RECORD	
No.	Date
01	
02	
03	
04	
05	
06	
07	
08	