


7 LOTS WITH APPROVED PLANS IN MENTONE

1108-1188 Turquoise Ave | Mentone, CA 92359

- Seven lots totaling approximately 1.43 acres
- All improvement plans are approved
- Approved plan for MH Advantage home and garage for one lot
- Plans for remaining 6 homes and garages in process

ASKING PRICE: ~~\$875,000~~ \$795,000

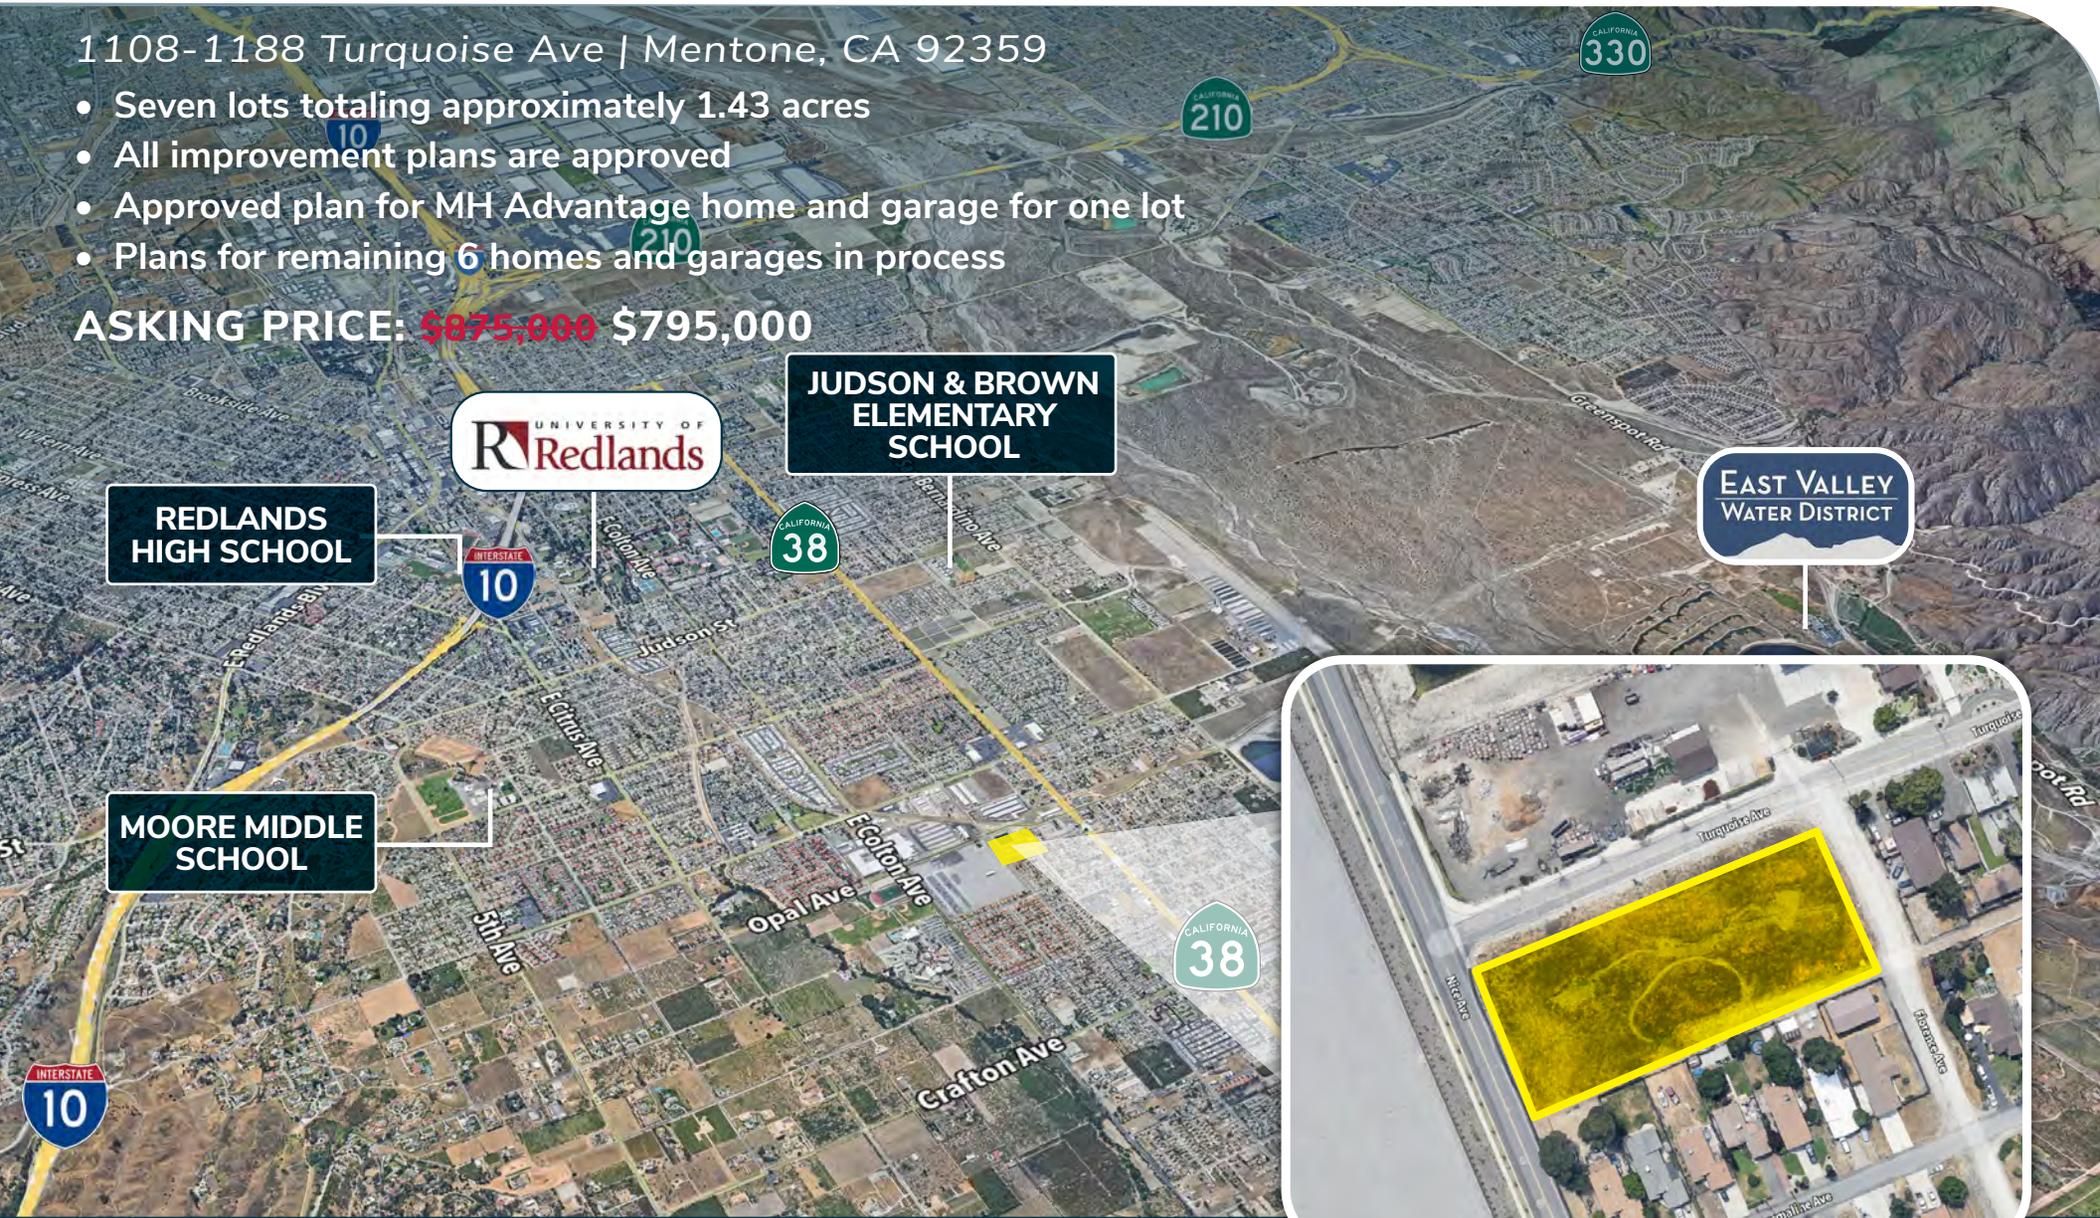

UNIVERSITY OF
Redlands

**JUDSON & BROWN
ELEMENTARY
SCHOOL**

**EAST VALLEY
WATER DISTRICT**

**REDLANDS
HIGH SCHOOL**

**MOORE MIDDLE
SCHOOL**

MATT WEAVER
760.448.2458
mweaver@lee-associates.com
CalDRE Lic #01367183

ALEX BENTLEY
760.448.2492
abentley@lee-associates.com
CalDRE Lic #02062959




**LEE &
ASSOCIATES**
COMMERCIAL REAL ESTATE SERVICES

CONTENTS

- 3** aerials
- 6** location map
- 7** property information
- 8** site plan with adu's
- 9** mh advantage home plan
- 10** links to due diligence
- 11** cma
- 12** tax map
- 13** demographics



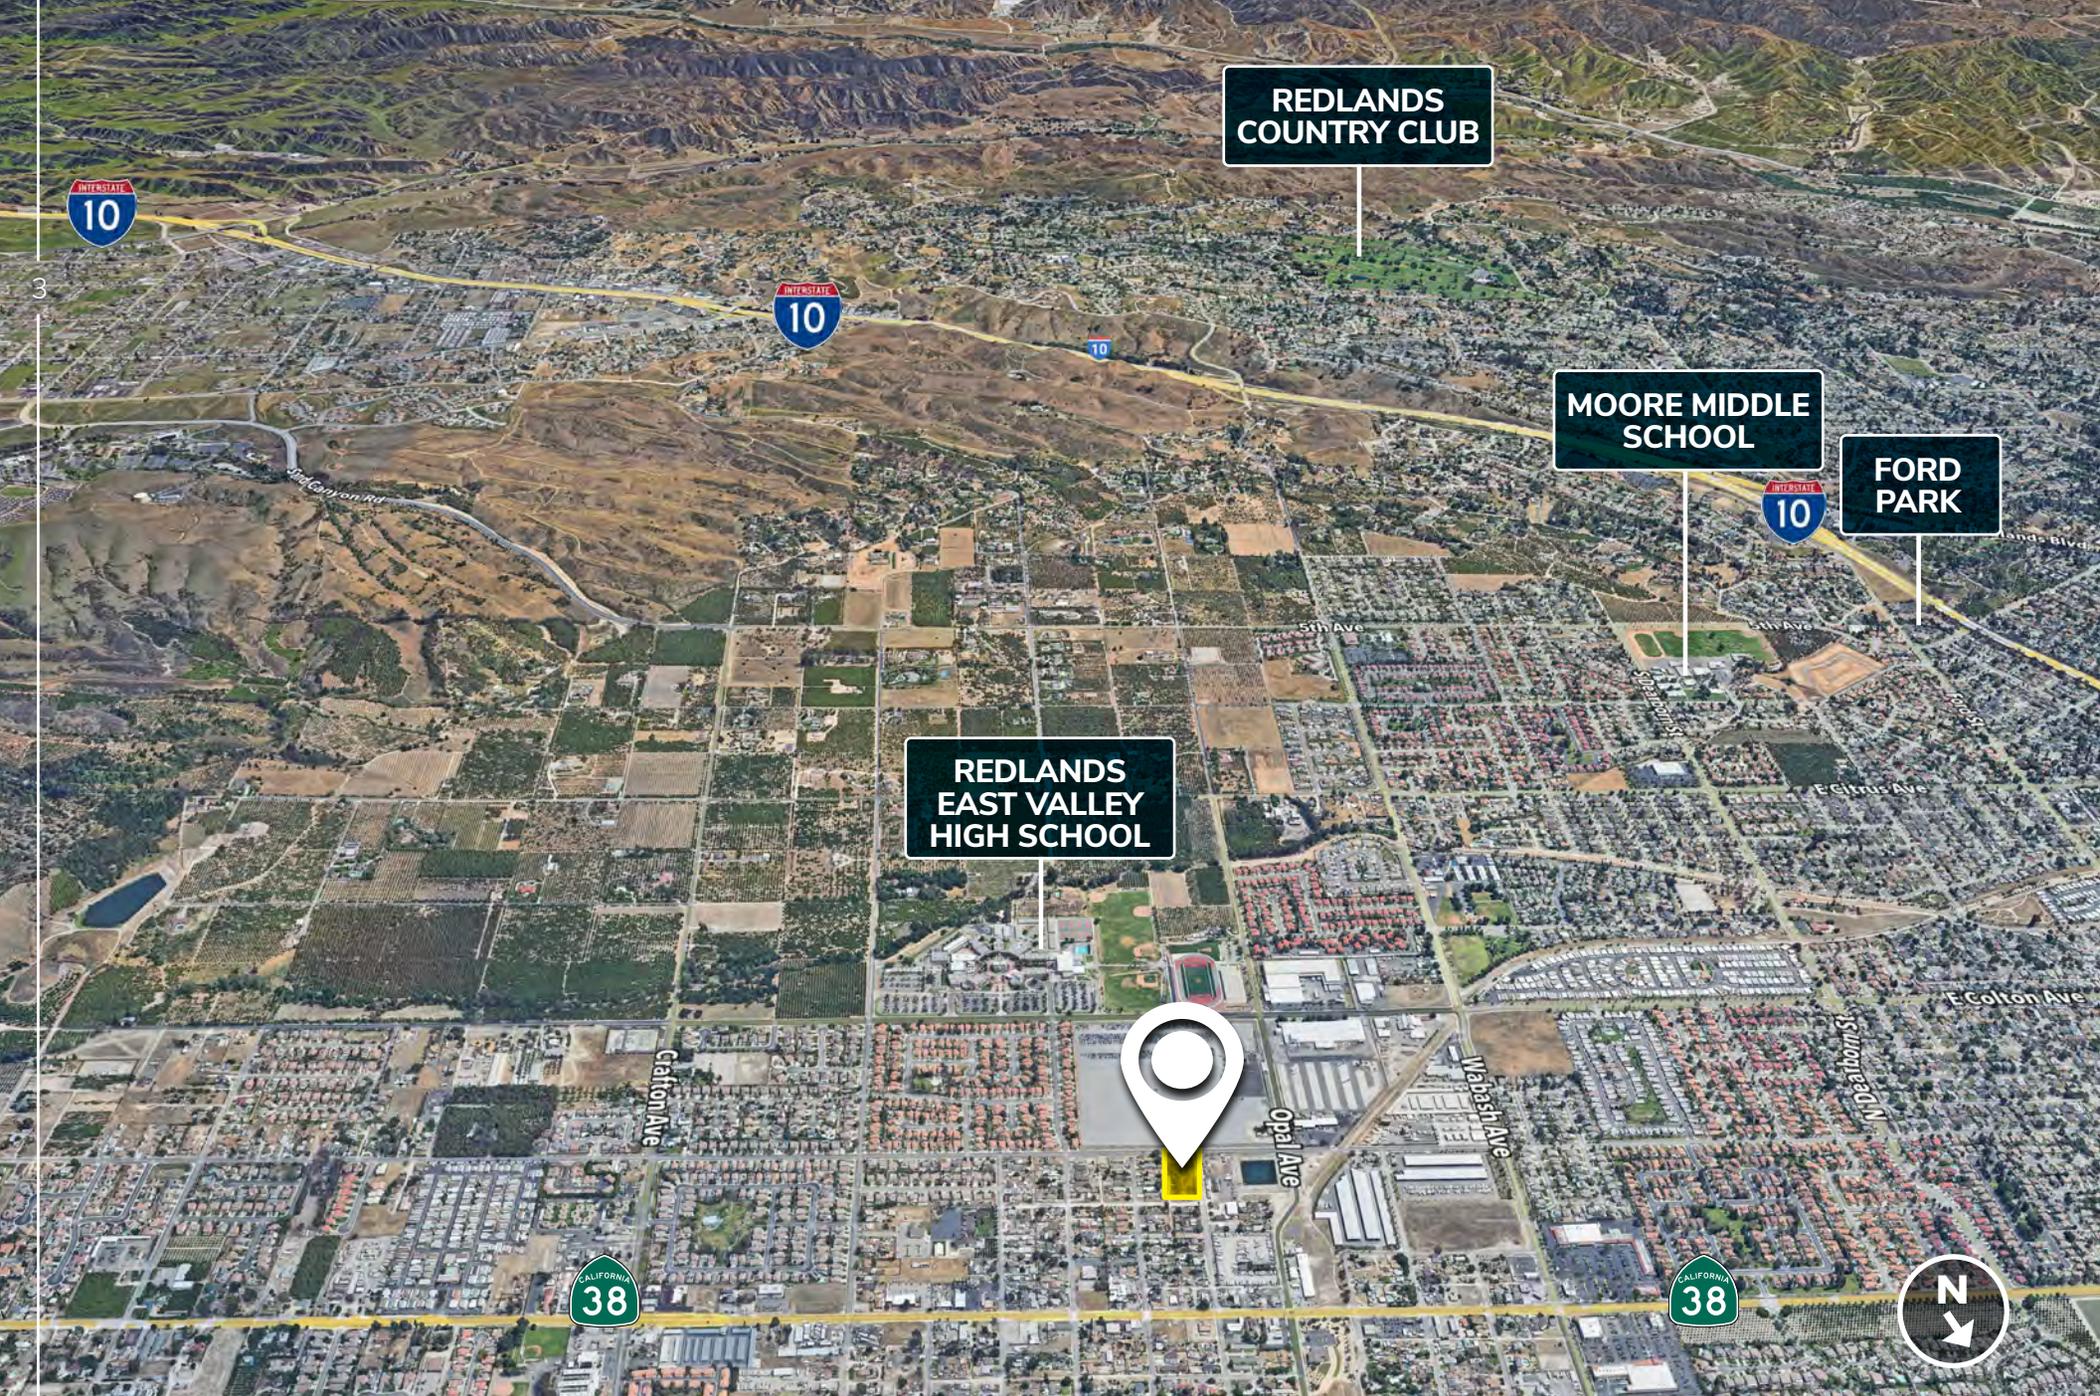

REDLANDS
COUNTRY CLUB

MOORE MIDDLE
SCHOOL

FORD
PARK

REDLANDS
EAST VALLEY
HIGH SCHOOL

CALIFORNIA
38



AERIAL



REDLANDS COUNTRY CLUB

FORD PARK

Orange Street Plaza

Packing House District

REDLANDS HIGH SCHOOL

MOORE MIDDLE SCHOOL

FRANKLIN ELEMENTARY SCHOOL


UNIVERSITY OF Redlands

REDLANDS EAST VALLEY HIGH SCHOOL

CLEMINTINE MIDDLE SCHOOL

Redlands Village

AERIAL

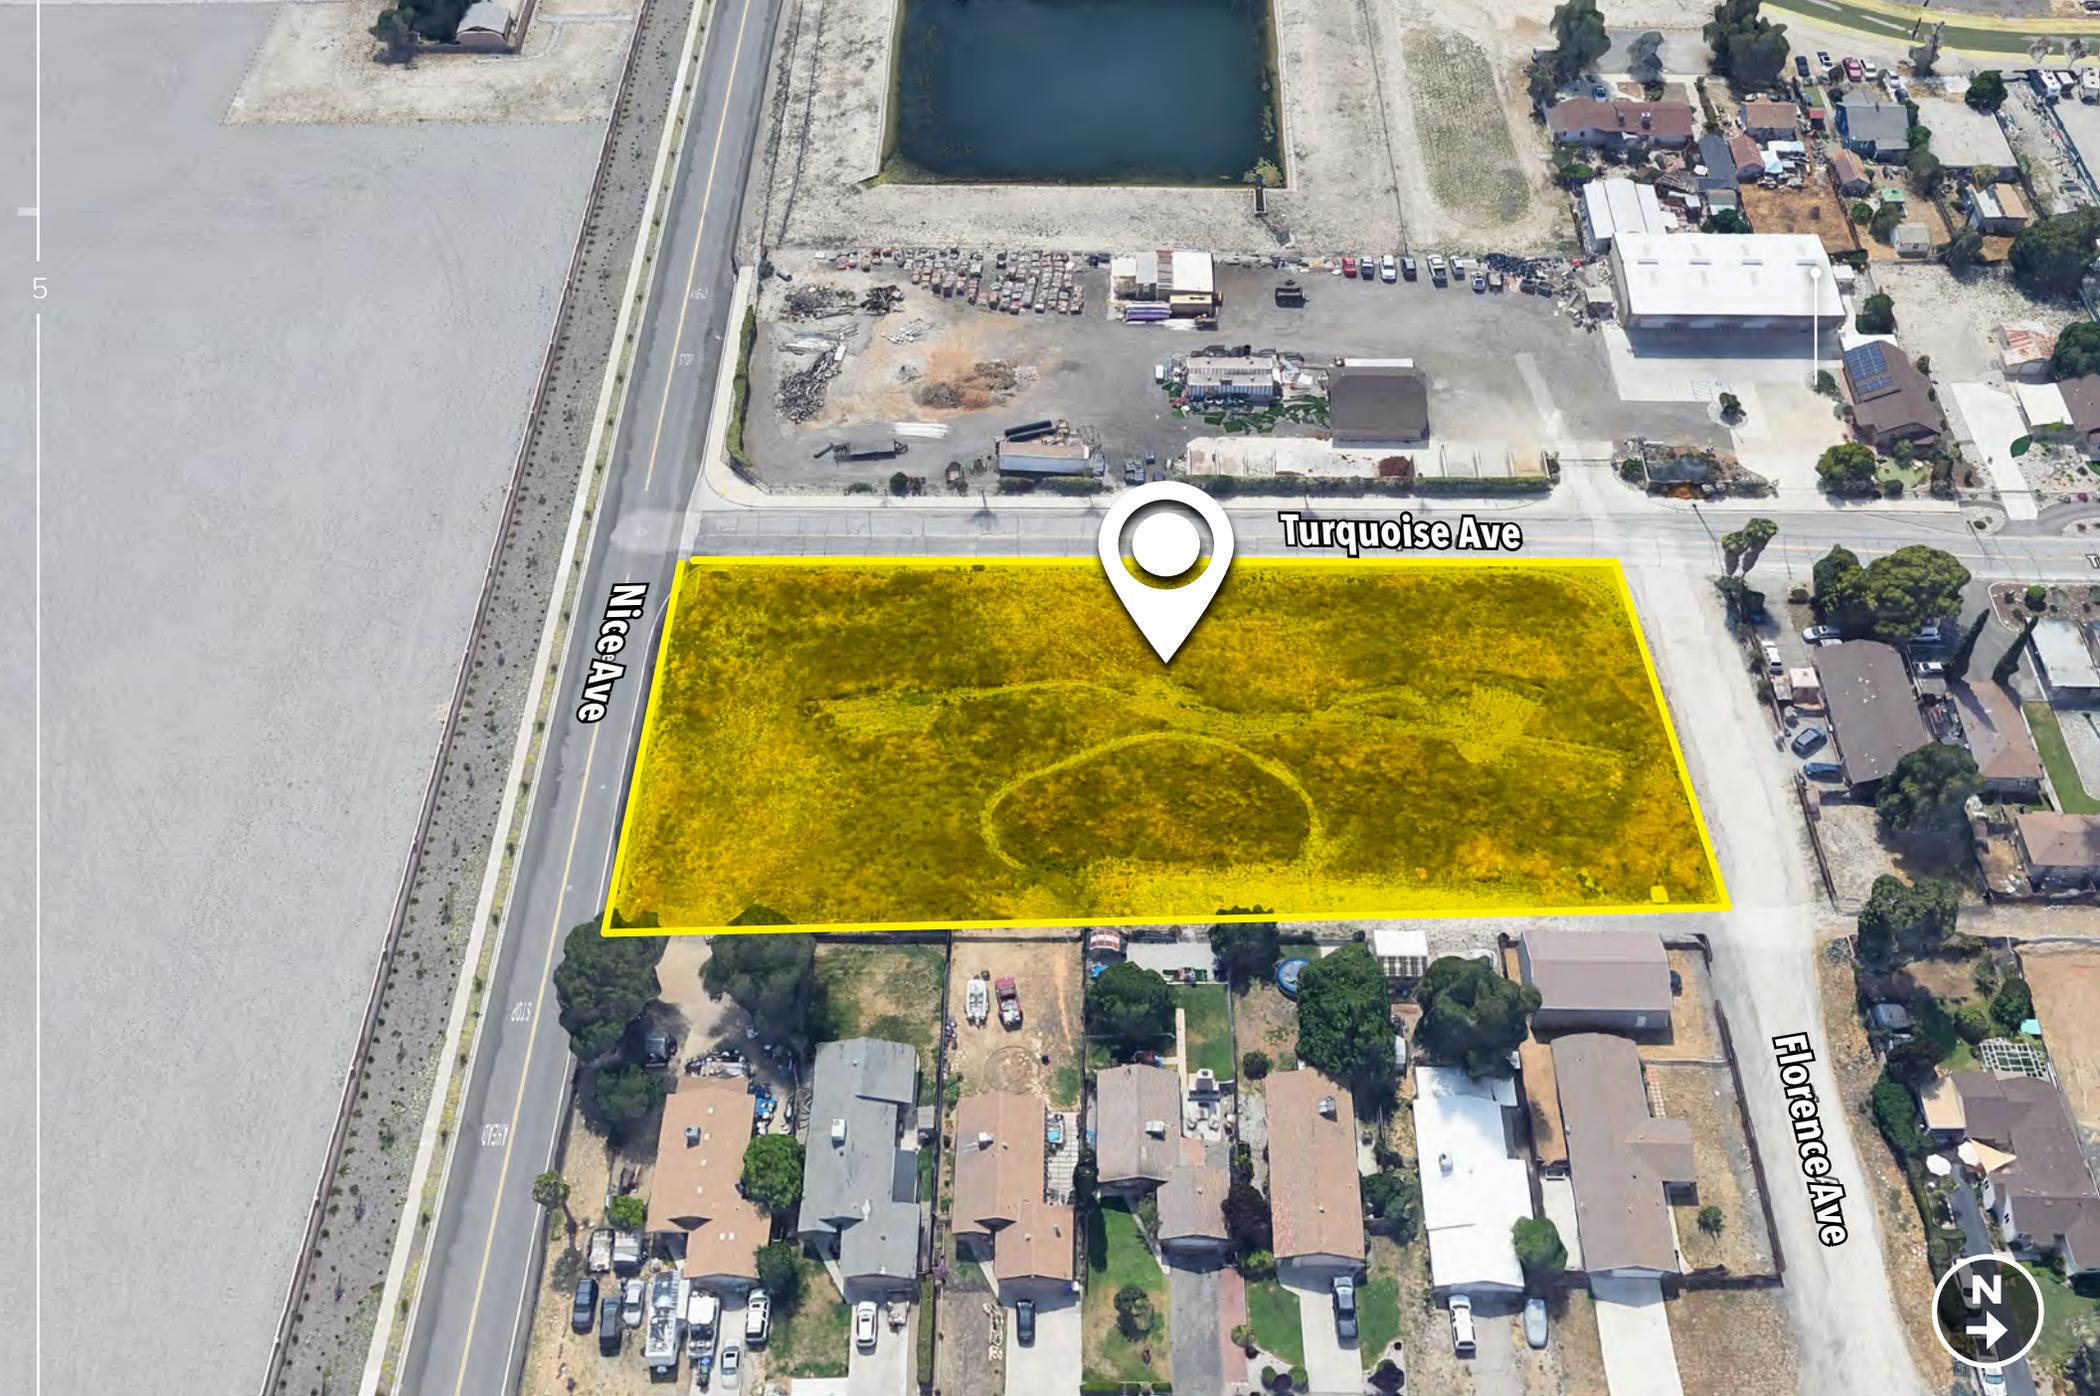

5

Nice Ave

Turquoise Ave

Florence Ave



AERIAL

PROPERTY OVERVIEW

Location:

The subject property is located at 1108-1188 Turquoise Ave in Mentone, California. It is approximately 3 miles east of I-10 and just south of Highway 38.

Property Profile:

The subject property consists of 7 vacant lots totaling approximately 1.43 acres. Seller has received approvals for the Street, Water, Sewer, and Electric Improvements. There is also an approved plan for an MH Advantage home with a two-car garage on one of the lots. Plans for the remaining six homes and garages are in process. Seller also has a site plan showing ADU's on each lot.

Jurisdiction:

San Bernardino County

APN's & Acreage:

0298-103-14		0.25 Acres
0298-103-15		0.19 Acres
0298-103-16		0.19 Acres
0298-103-17		0.19 Acres
0298-103-18		0.19 Acres
0298-103-19		0.19 Acres
0298-103-20		0.23 Acres
TOTAL		1.43 Acres

Zoning:

Single Family Residential (RS)

General Plan:

Low Density Residential (LDR 2-5 du/acre)

School District:


Redlands Unified School District

Services:

- **Water/Sewer:** City of Redlands
- **Gas/Electric:** Southern California Edison
- **Police:** San Bernardino County Sheriff's Department
- **Fire:** San Bernardino County Fire Protection District



SITE PLAN WITH ADU'S

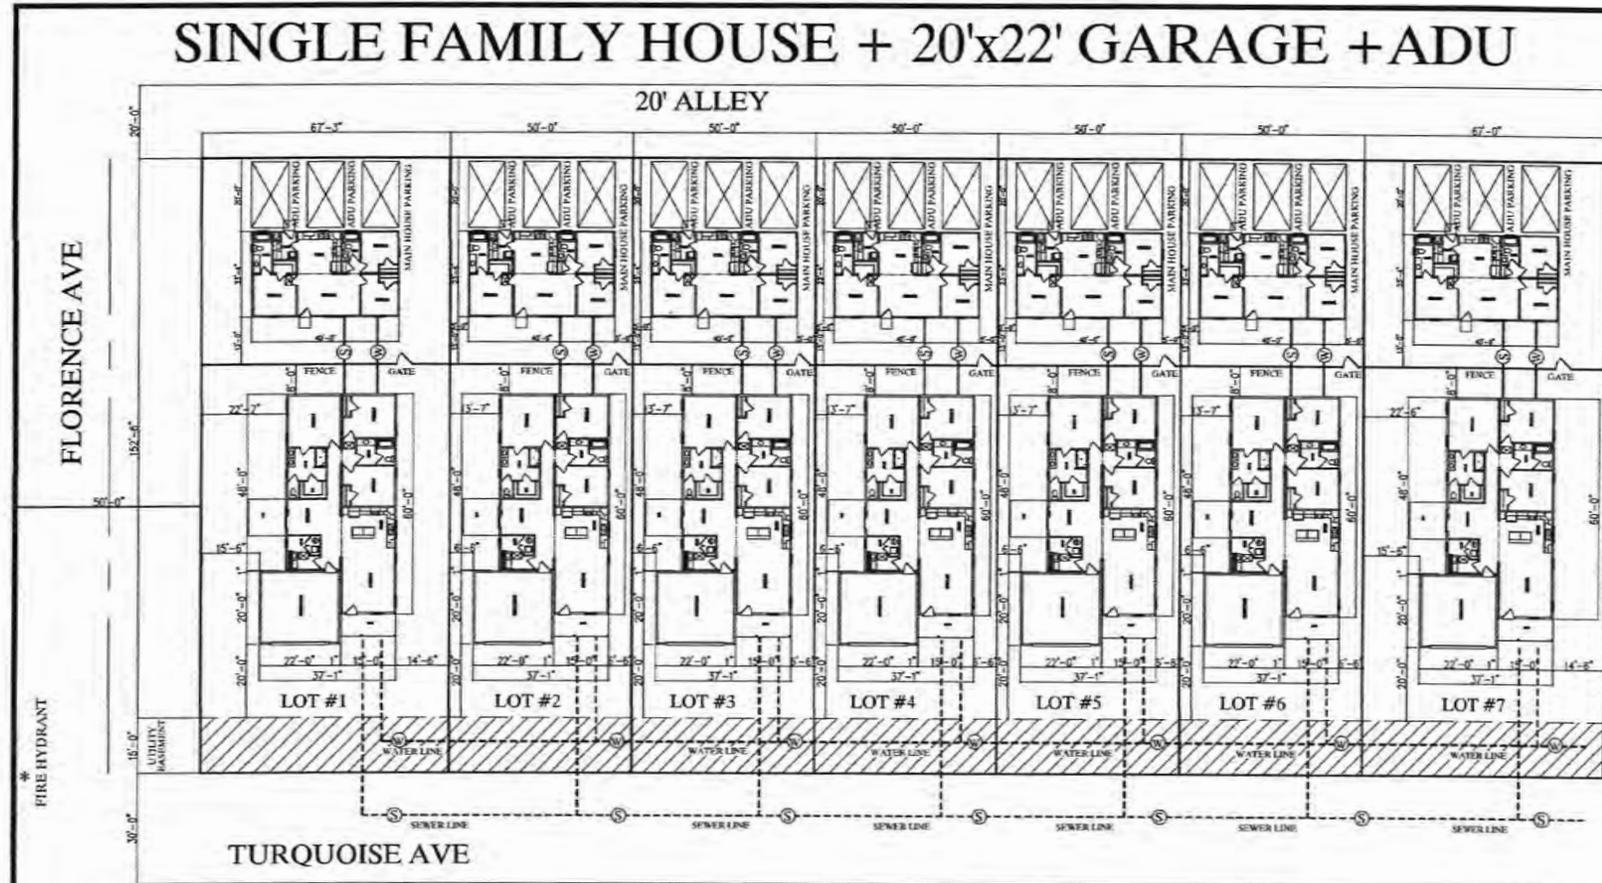

(S) = SEWER POC
(W) = WATER POC

 ITEM NO. 5 - EASEMENT FOR WATER PIPES, DITCHES AND WATER CONDUITS 09/10/1925, BOOK 20, PAGE 137, OF OFFICIAL RECORDS AFFECTS AS DESCRIBED THEREIN

APN: 0298-103-14
TOWN OF MENTONE LOT 1 BLK 46 AND E 15 FT VAC TURQUOISE AVE ADJ ON W 1188
APN: 0298-103-15
TOWN OF MENTONE LOT 2 BLK 46 AND E 15 FT VAC TURQUOISE AVE ADJ ON W 1166
APN: 0298-103-16
TOWN OF MENTONE LOT 3 BLK 46 AND E 15 FT VAC TURQUOISE AVE ADJ ON W 1150
APN: 0298-103-17
TOWN OF MENTONE LOT 4 BLK 46 AND E 15 FT VAC TURQUOISE AVE ADJ ON W 1142
APN: 0298-103-18
TOWN OF MENTONE LOT 5 BLK 46 AND E 15 FT VAC TURQUOISE AVE ADJ ON W 1134
APN: 0298-103-19
TOWN OF MENTONE LOT 6 BLK 46 AND E 15 FT VAC TURQUOISE AVE ADJ ON W 1120
APN: 0298-103-20
TOWN OF MENTONE LOT 7 BLK 46 AND E 15 FT VAC TURQUOISE AVE ADJ ON W 1108



BUILDERS/DEVELOPERS
140 E. STESON AVE. #301,
HEMET, CA 92543
951-679-9907
888-987-6638
Fax: 951-672-0926
info@usmodularinc.com

HANKITO INC
TURQUOISE AVE
MENTONE, CA 92539

REV.	BY	DATE
07	5800	06/06/22
08	5800	02/19/24
03	5800	06/19/22
04	5800	06/20/22
05	5800	07/19/22
06	5800	10/05/22

PROPOSED PROJECT
SINGLE FAMILY & ADU
MANUFACTURED HOUSE(HUD)

SITE PLAN SHEET


DATE
06/06/22

SCALE
1" = 30'-0"

SHEET
1
OF 12 SHEETS



MH ADVANTAGE HOME PLAN

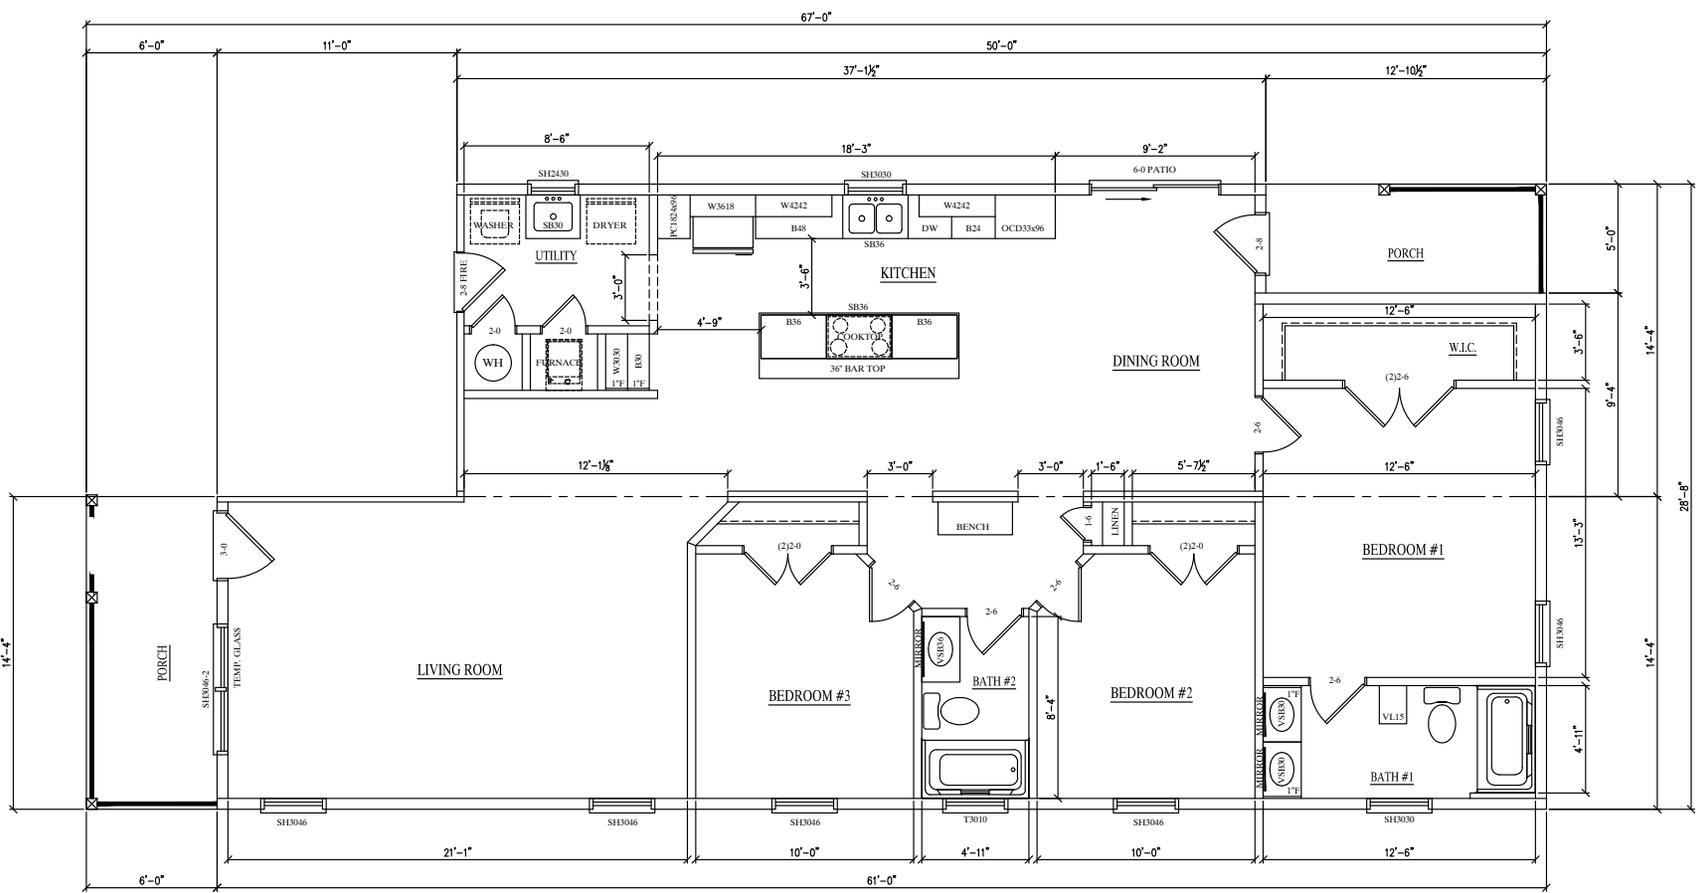

LIVABLE: 1,527 SQ. FT.
 PORCH: 150 SQ. FT.

CHAMPION HOME BUILDERS
 755 W. BEAVER ROAD, SUITE 1000 TROY, MI 48064
 PHONE: 248-614-8200

PFS #23
 Conforms to HUD MHCSS
 09/25/24
 Limited Approval 180 Days

MODIFICATIONS

PROJECT:	-
DRAWN BY:	SDD
DATE:	-
SCALE:	-

TITLE:	FLOOR PLAN
FILENAME:	-
DATE:	-
SCALE:	-

SHEET:	AE-101
<small>PROPRIETARY AND CONFIDENTIAL THESE DRAWINGS AND SPECIFICATIONS ARE ORIGINAL PROPERTY AND CONFIDENTIAL MATERIALS OF CHAMPION COPYRIGHT - 2024 BY CHAMPION</small>	



MH ADVANTAGE HOME RENDERING



ESTIMATE PACKAGE

11



Click to View Full
Estimate Package




LINKS TO DUE DILIGENCE

12

CLICK LINKS BELOW TO DOWNLOAD DUE DILIGENCE DOCUMENTS



- [Electric Plans](#)
- [Final Code Compliant Plans](#)
- [MH Advantage Home Plans](#)
- [MH Advantage Overview](#)
- [Service Connection](#)
- [Sewer Improvement Plan](#)
- [Sewer and Water Improvement Estimates](#)
- [Site Plan with ADUs](#)
- [Street Improvement Plans](#)
- [Water Improvement Plan](#)
- [Final Approved Plans](#)
- [LOR Geotech Report](#)

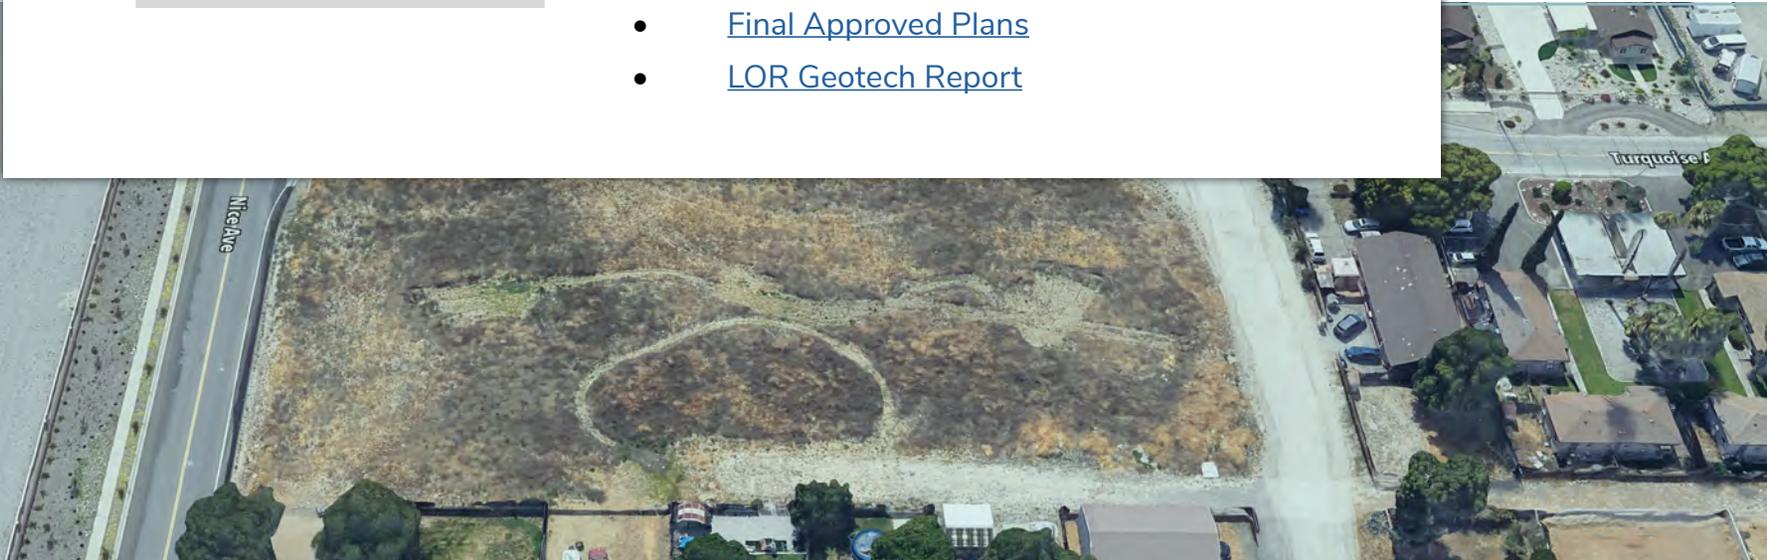

CMA Summary Report

RESIDENTIAL Summary Statistics

High	Low	Average	Median
LP:\$510,000	\$420,000	\$455,780	\$449,900
SP:\$488,000	\$420,000	\$449,780	\$435,000

RESIDENTIAL - Sold

Number of Properties: 5

Num	MLS #	Statu s	Prop bT	Su Address	MLS AreaMjr	TotalBdr ms	TotalBath s	CloseDat e	LotSz Sq ft	LivingArea	DOM	LP	LP/LivingArea	SP	SP/LivingArea
1	CV250281	S	SFR	1319 Malachite Avenue	284 - Mentone	3	1	3/28/2025	9,100.00	1366	17	\$449,900	\$329.36	\$432,900	\$316.91
2	CV25001494	S	SFR	1323 Olivine Avenue	284 - Mentone	2	1	2/24/2025	8,850.00	770	13	\$420,000	\$545.45	\$420,000	\$545.45
3	IG25055387	S	SFR	1369 Tourmaline Avenue	699 - Not Defined	2	2	4/25/2025	9,716.00	1318	9	\$510,000	\$386.95	\$488,000	\$370.26
4	IG25050507	S	SFR	1380 Agate Avenue	284 - Mentone	3	2	4/29/2025	11,600.00	1743	31	\$459,000	\$263.34	\$473,000	\$271.37
5	CV25016766	S	SFR	1375 Crafton Avenue	284 - Mentone	3	2	3/28/2025	8,970.00	1387	22	\$440,000	\$317.23	\$435,000	\$313.63
Avg						2	1		9647.20	1316	18	\$455,780	\$368.47	\$449,780	\$363.52
Min						2	1		8850.00	770	9	\$420,000	\$263.34	\$420,000	\$271.37
Max						3	2		11600.00	1743	31	\$510,000	\$545.45	\$488,000	\$545.45
Med						3	2		9100.00	1366	17	\$449,900	\$329.36	\$435,000	\$316.91



TAX MAP


THIS MAP IS FOR THE PURPOSE OF AD VALOREM TAXATION ONLY.



Ptn. Mentone Townsite
M.B.6/35

Redlands Unified
Tax Rate Area
104101,104003

0298-10

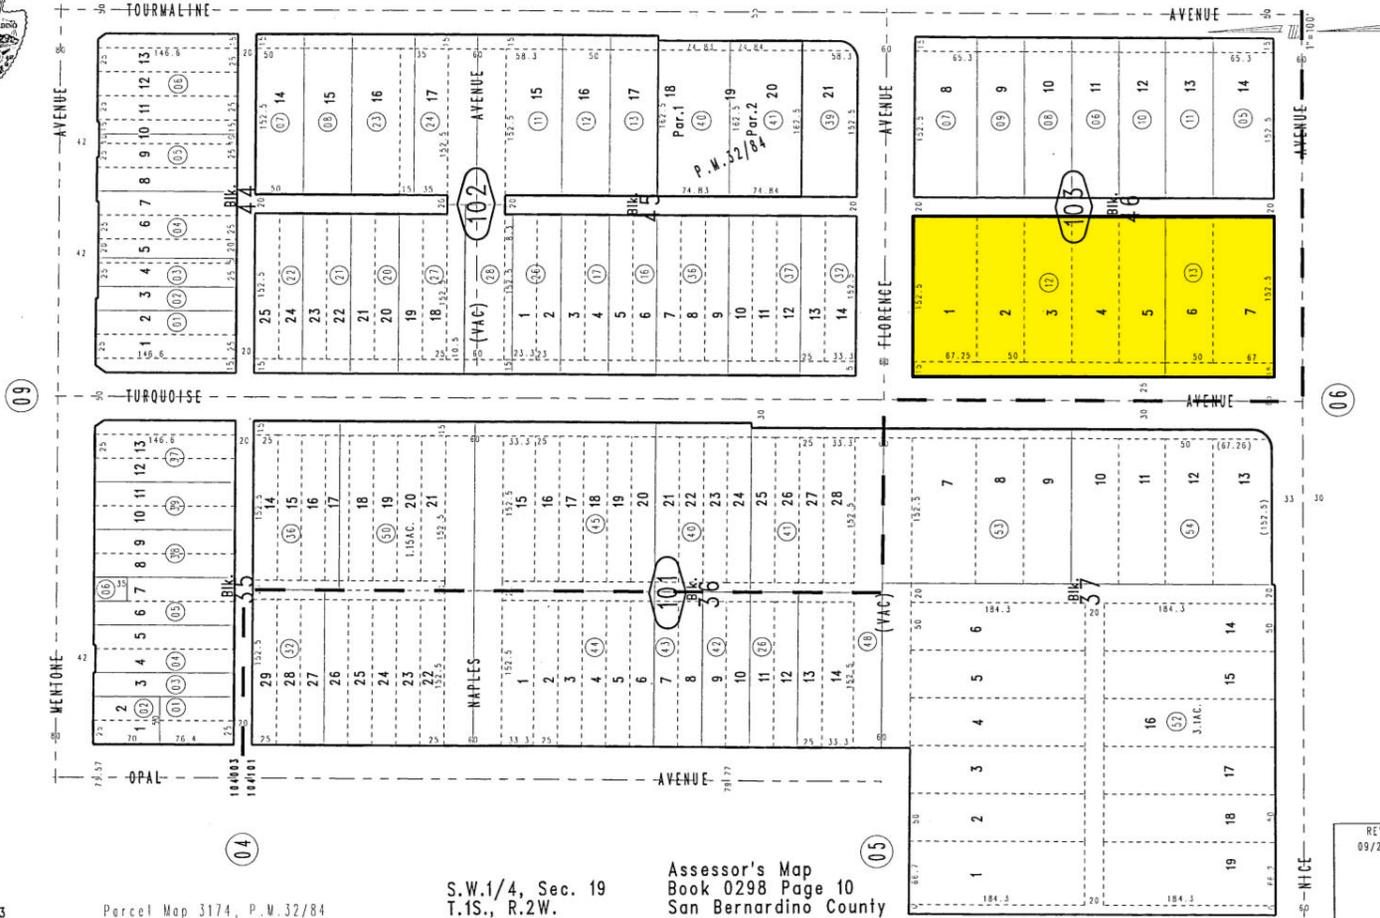

October 2003

Parcel Map 3174, P.W.32/84

S.W.1/4, Sec. 19
T.1S., R.2W.

Assessor's Map
Book 0298 Page 10
San Bernardino County

REVISED
09/28/16 CW



2024 DEMOGRAPHICS

1 mile



population
11,704



estimated households
4,058



average household income
\$130,079



median household income
\$90,917



total employees
1,613

3 miles



population
53,066



estimated households
17,949



average household income
\$138,875



median household income
\$106,178



total employees
11,675

5 miles



population
116,735



estimated households
40,477



average household income
\$147,793



median household income
\$112,875



total employees
33,877


LEE & ASSOCIATES HEREBY ADVISES ALL PROSPECTIVE PURCHASERS AS FOLLOWS:

The information contained in this Marketing Brochure has been obtained from sources we believe to be reliable. However, Lee & Associates has not and will not verify any of this information, nor has Lee & Associates conducted any investigation regarding these matters. Lee & Associates makes no guarantee, warranty or representation whatsoever about the accuracy or completeness of any information provided.

As the Buyer of real estate, it is the Buyer's responsibility to independently confirm the accuracy and completeness of all material information before completing any purchase. This Marketing Brochure is not a substitute for your thorough due diligence investigation of this opportunity. Lee & Associates expressly denies any obligation to conduct a due diligence examination of this Property for Buyer. Any projections, opinions, assumptions or estimates used in this Marketing Brochure are for example only and do not represent the current or future performance or value of this property. The value of the property to you depends on factors that should be evaluated by you and your tax, financial, consultants and legal advisors. Buyer and Buyer's tax, financial, legal, consultants and all advisors should conduct a careful, independent investigation of any property to determine to your satisfaction the suitability of the property for your needs.

Like all real estate, this property carries significant risks. Buyer and Buyer's consultants, legal and financial advisors must request and carefully review all legal and documents related to the property. Any info provided including fees and costs are not guaranteed and should be verified by Buyer. These figures are subject to change at any time based on market, economic, environmental or other conditions. Buyer is responsible for conducting his/her own investigation of all matters affecting the intrinsic value of the property and the value of any potential development or use of the property.

By accepting this Marketing Brochure you agree to release Lee & Associates and hold it harmless from any kind of claim, cost, expense, or liability arising out of your investigation and/or purchase of this property.

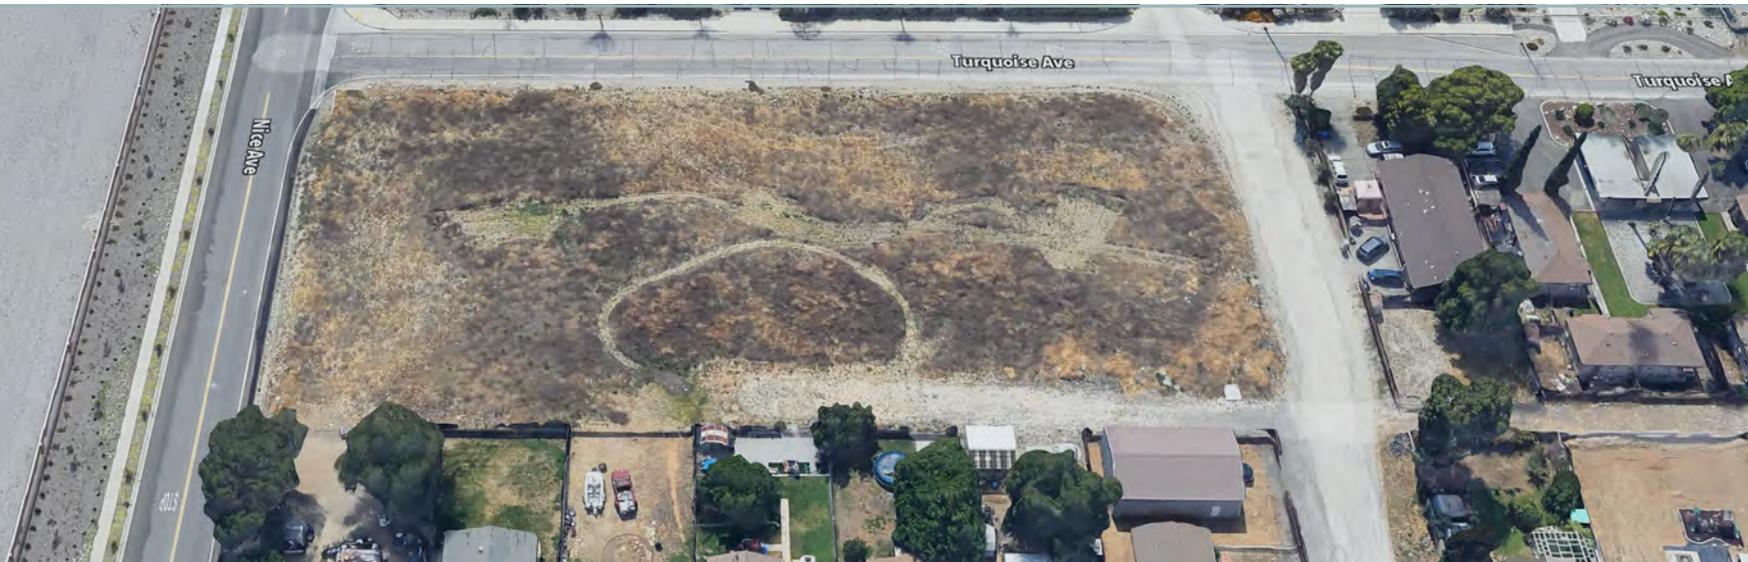



for more information, please contact

MATT WEAVER

760.448.2458

mweaver@lee-associates.com

CalDRE Lic #01367183

ALEX BENTLEY

760.448.2492

abentley@lee-associates.com

CalDRE Lic #02062959

 **LEE &
ASSOCIATES**
COMMERCIAL REAL ESTATE SERVICES