

Sale or Lease

Multi Use Commercial Property

4300 Centerview Drive
San Antonio, TX 78228



99,200 SF
Bldg Size



11.13 ACRES
SITE SIZE




C-2, C-3, O-2
ZONING



CONTACT BROKER
SALE PRICE / LEASE RATE

Property Highlights

- Convenient access to Babcock Road and Loop 410, offering excellent connectivity.
- Opportunity for development of up to three pad sites.
- The vacant building includes approximately 30,000 SF of turnkey educational space, along with an additional 69,200 SF of shell space ready for customization.
- Recently upgraded mechanical, electrical, and plumbing systems enhance overall building performance.
- ADA compliance has been improved to meet accessibility standards.
- Exterior parking lot improvements have been completed, providing a more functional and updated environment.
- The property is fully equipped with a sprinkler system throughout the building.
- A secure 8-foot iron fence encloses the parking lot, adding an extra layer of safety.

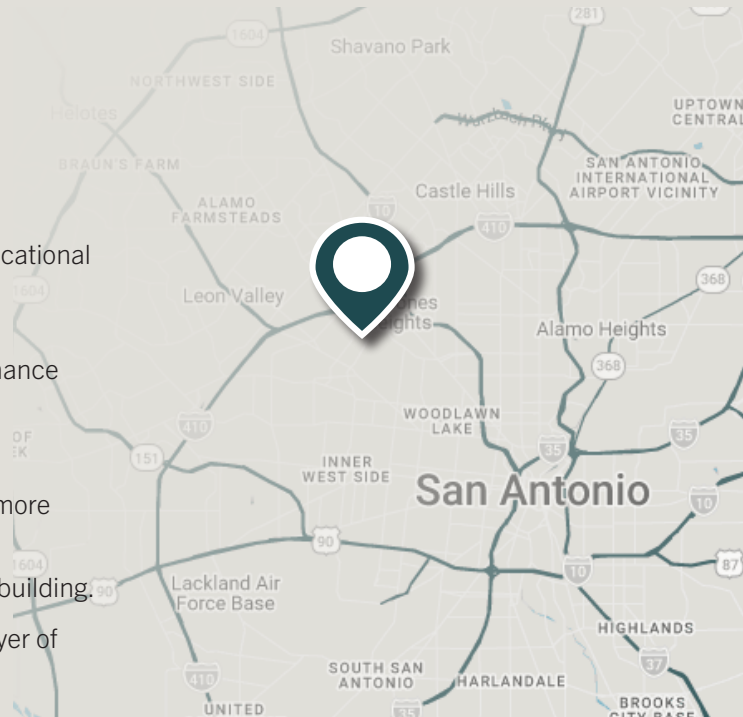


LAUREL
COMMERCIAL REAL ESTATE
LaurelCRE.com

J. Cariño Cortez- Haass
Principal, Broker
210,860,3565
Carino@LaurelCRE.com


Demographics

2025 SUMMARY	1 MILE	3 MILES	5 MILES
Population	10,974	153,107	361,137
Households	4,954	66,066	151,258
Average HH Size	2.19	2.29	2.36
Median Age	38.5	36.0	36.5
Median HH Income	\$50,181	\$52,560	\$55,219
Average HH Income	\$70,529	\$68,695	\$76,278






2030 SUMMARY	1 MILE	3 MILES	5 MILES
Population	10,903	149,485	353,655
Households	5,054	66,027	151,798
Average HH Size	2.14	2.24	2.31
Median Age	39.7	37.4	37.9
Median HH Income	\$54,526	\$57,457	\$60,669
Average HH Income	\$78,022	\$74,353	\$82,472

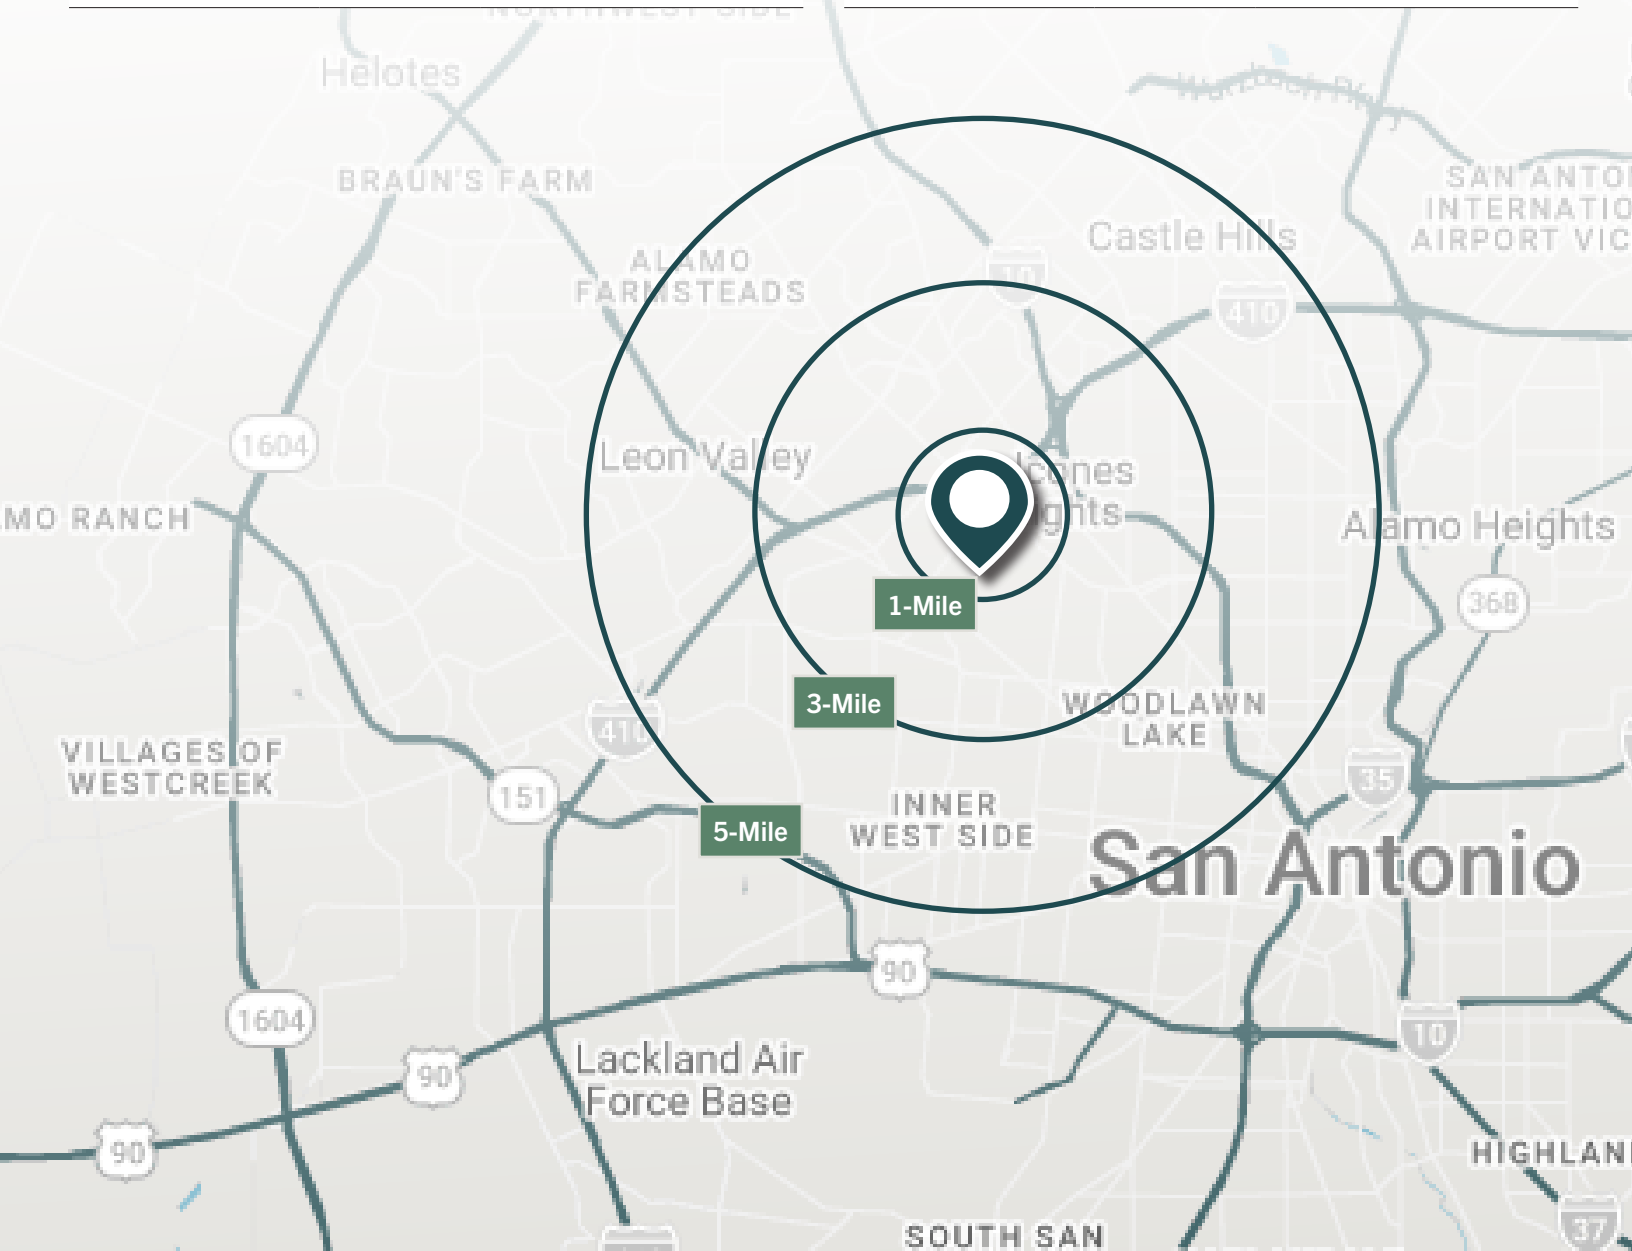


In The Area

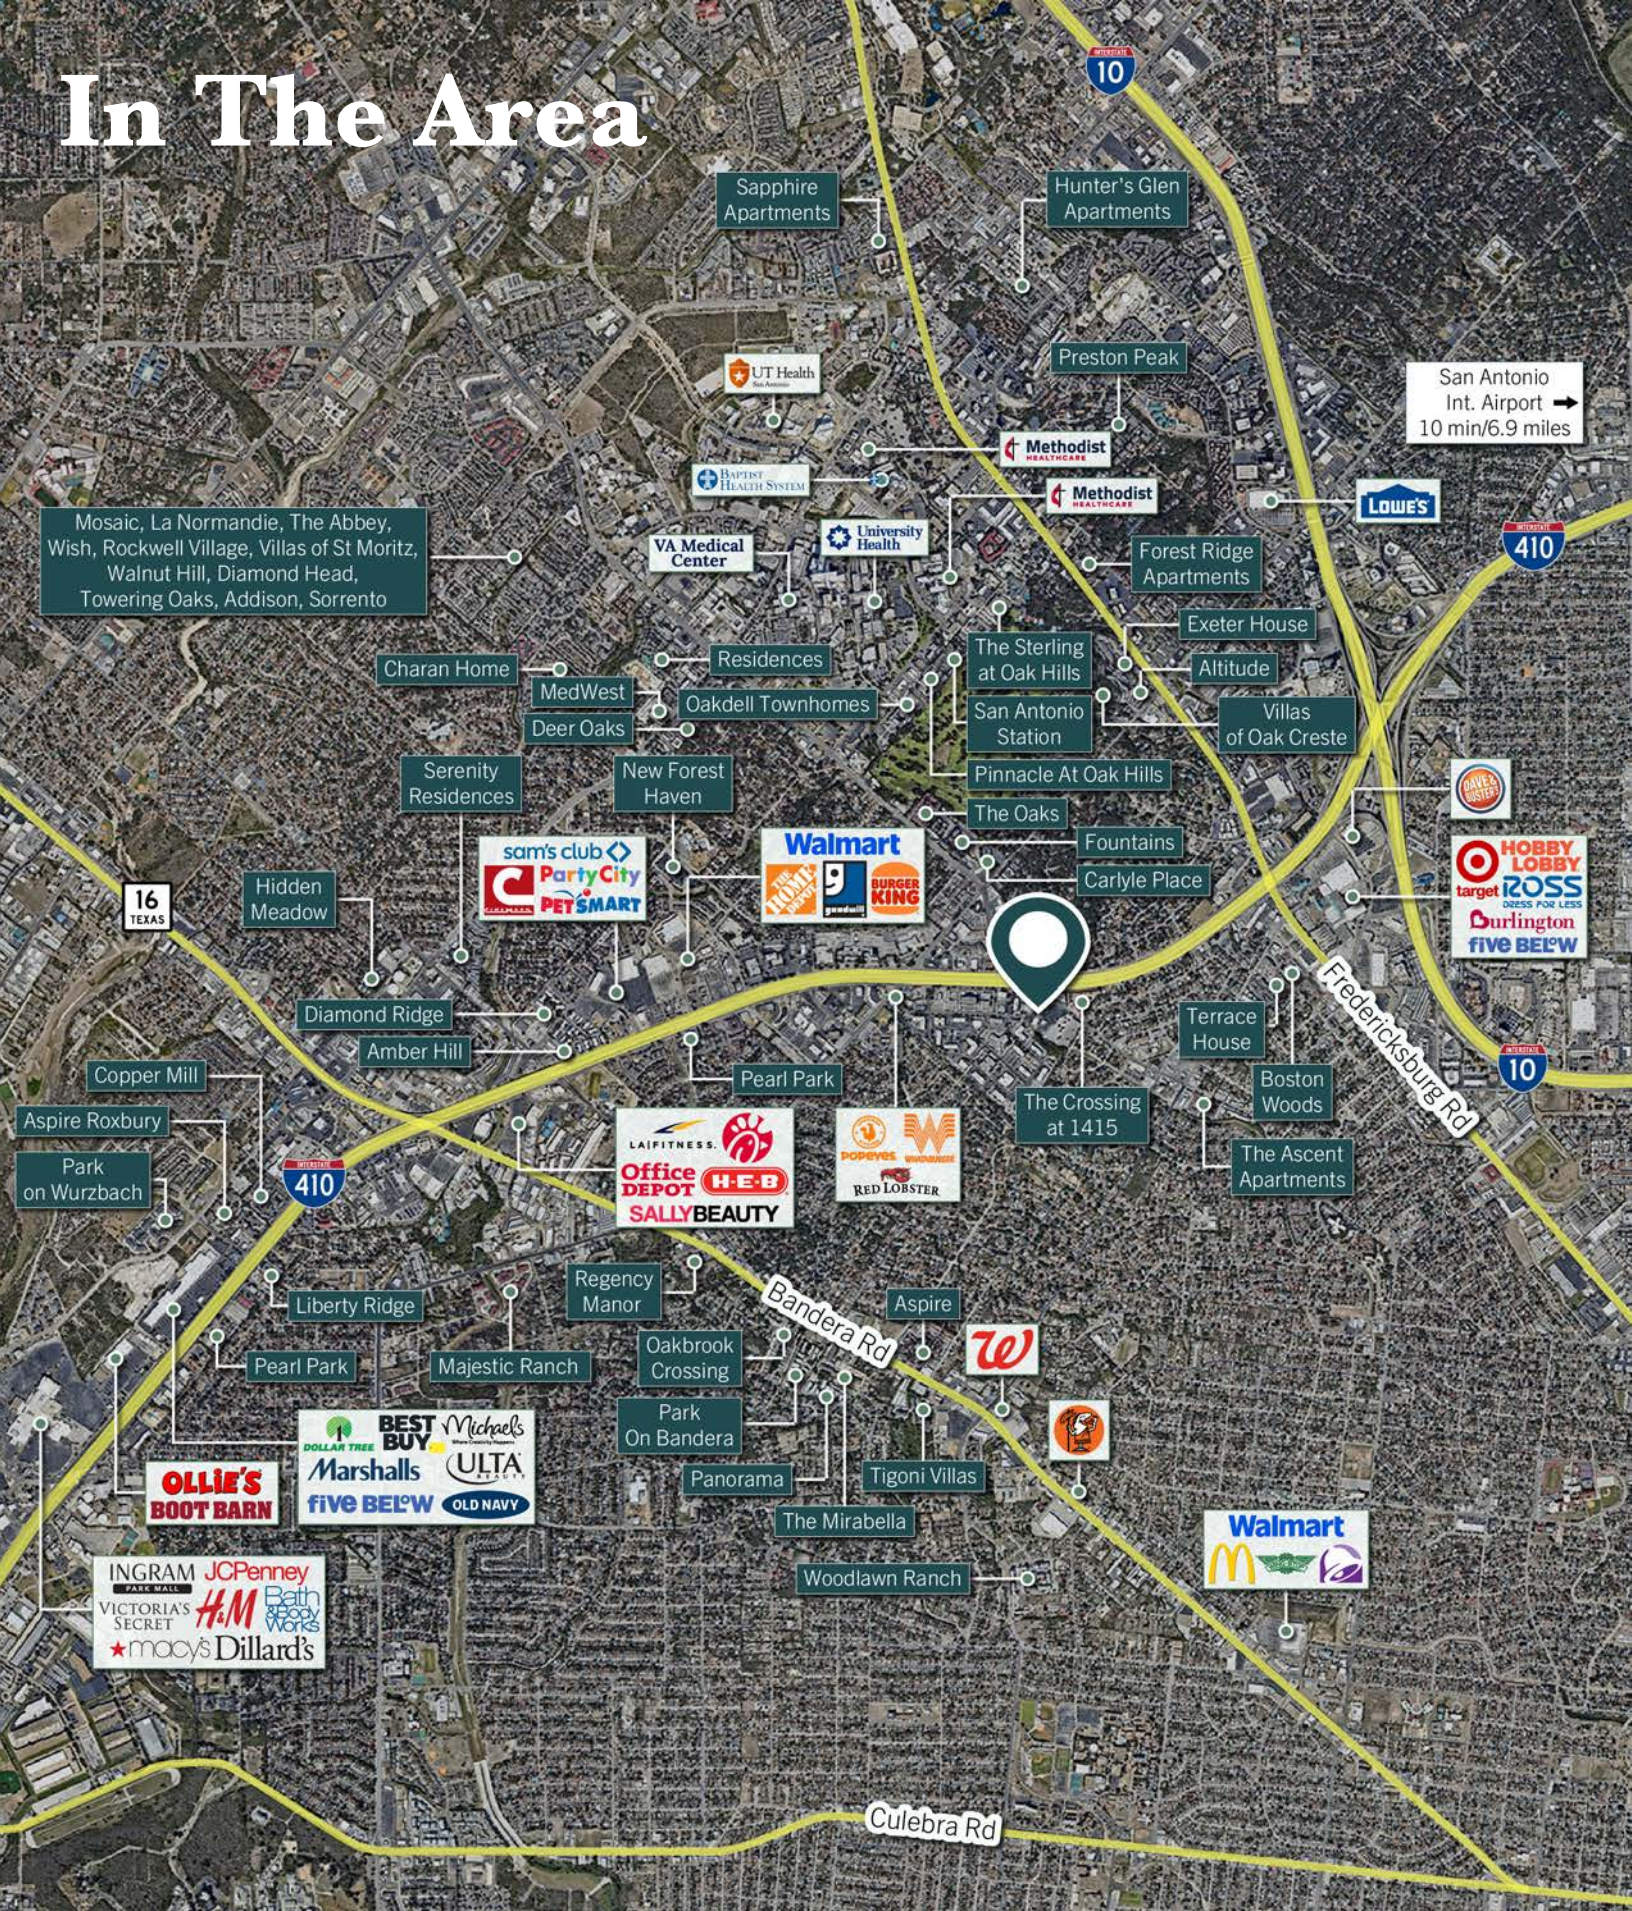




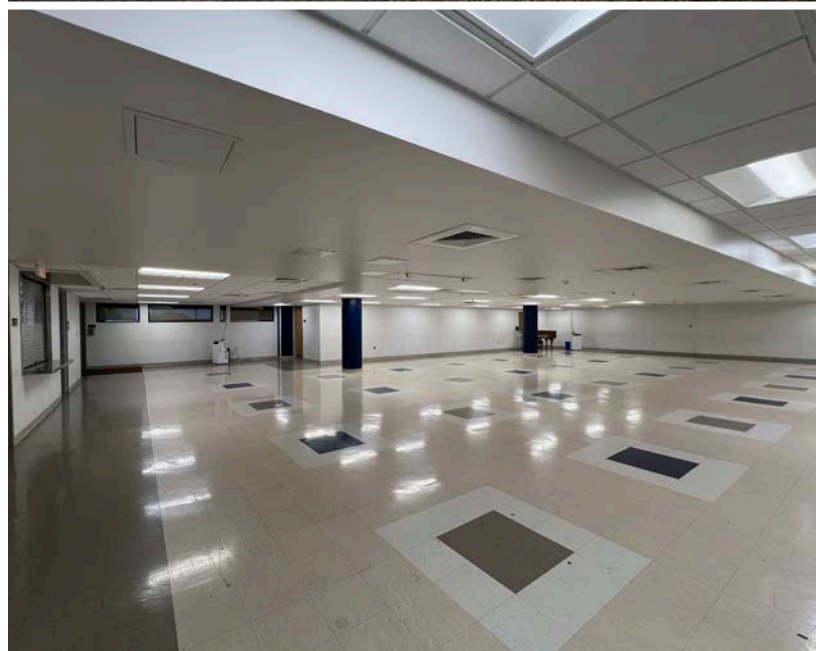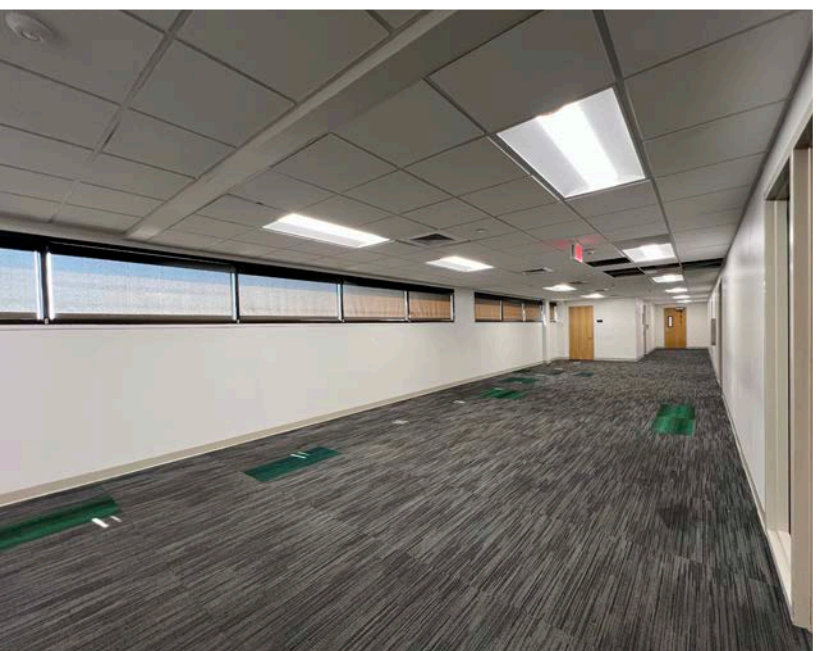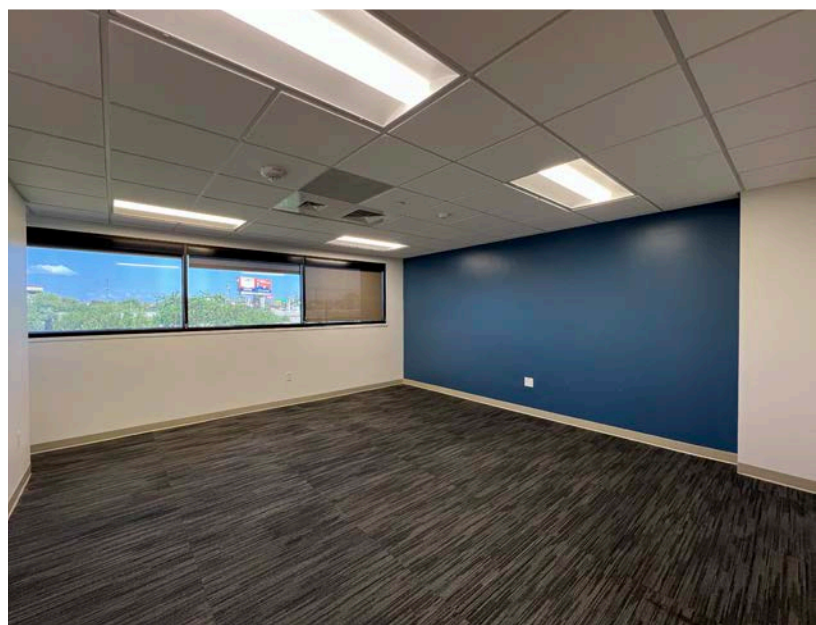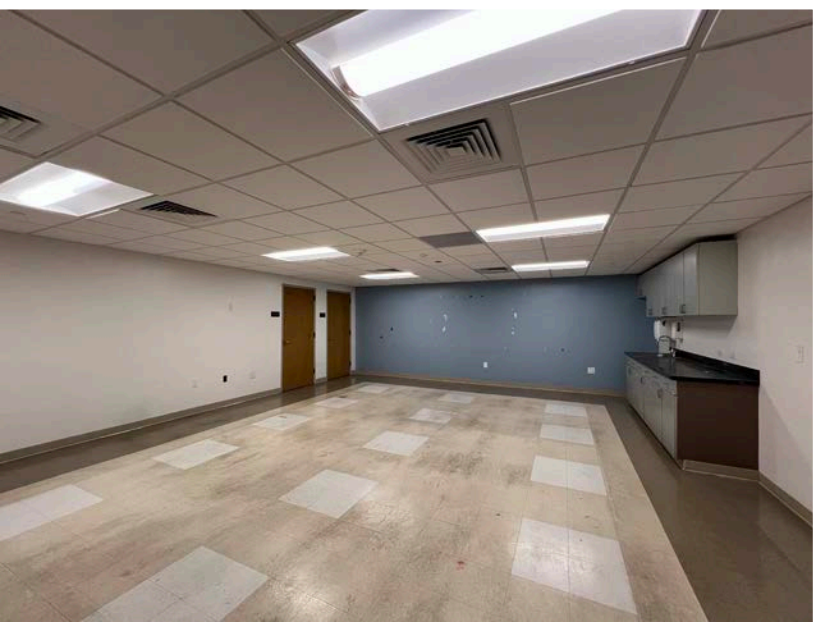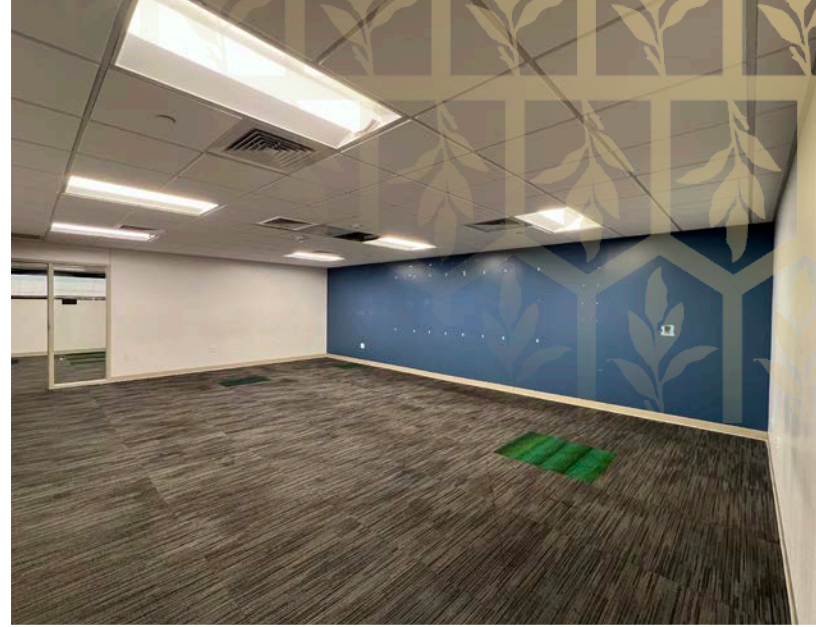


Floor Plan

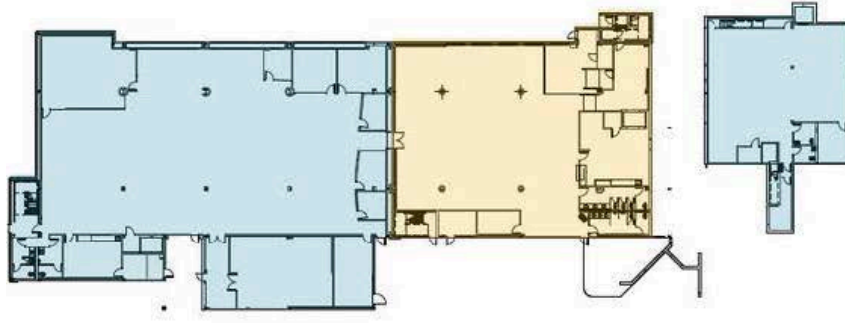


1 | Ground Level Existing
SCALE: 1"=40'-0"

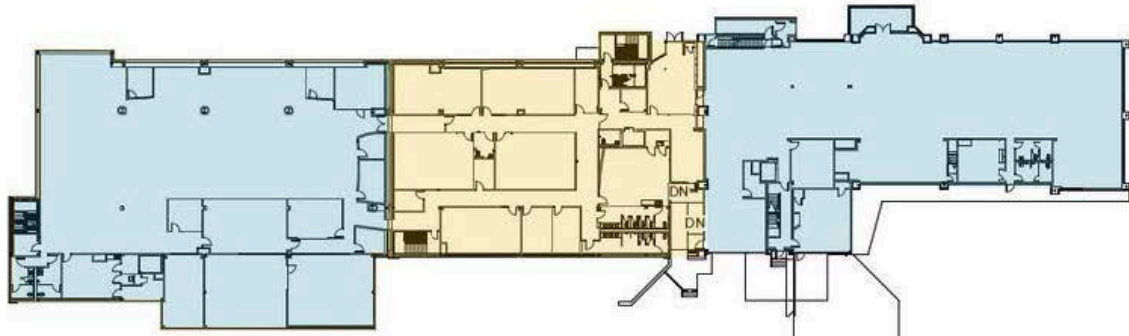

2 | Level 1 Existing
SCALE: 1"=40'-0"

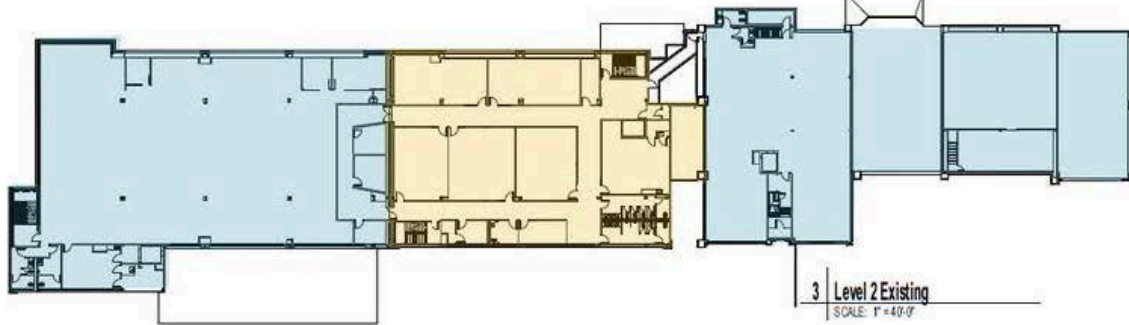

3 | Level 2 Existing
SCALE: 1"=40'-0"

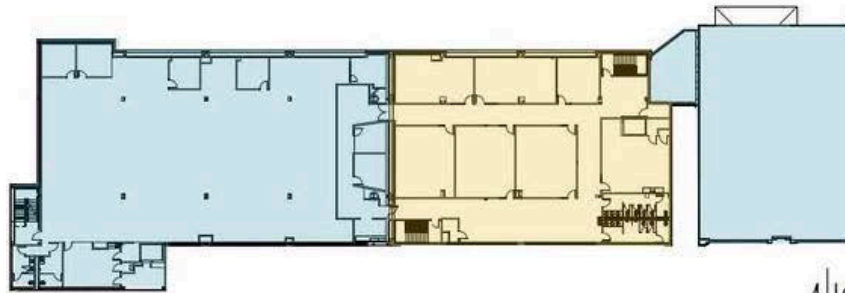

4 | Level 3 Existing
SCALE: 1"=40'-0"



Information About Brokerage Services

Texas law requires all real estate license holders to give the following information about brokerage services to prospective buyers, tenants, sellers and landlords.

11-03-2025



TYPES OF REAL ESTATE LICENSE HOLDERS:

- **A BROKER** is responsible for all brokerage activities, including acts performed by sales agents sponsored by the broker.
- **A SALES AGENT** must be sponsored by a broker and works with clients on behalf of the broker.

A BROKER'S MINIMUM DUTIES REQUIRED BY LAW (A client is the person or party that the broker represents):

- Put the interests of the client above all others, including the broker's own interests;
- Inform the client of any material information about the property or transaction received by the broker;
- Answer the client's questions and present any offer to or counter-offer from the client; and
- Treat all parties to a real estate transaction honestly and fairly.

WRITTEN AGREEMENTS ARE REQUIRED IN CERTAIN SITUATIONS: A license holder who performs brokerage activity for a prospective buyer of residential property must enter into a written agreement with the buyer before showing any residential property to the buyer or if no residential property will be shown, before presenting an offer on behalf of the buyer. This written agreement must contain specific information required by Texas law. For more information on these requirements, see section 1101.563 of the Texas Occupations Code. **Even if a written agreement is not required, to avoid disputes, all agreements between you and a broker should be in writing and clearly establish: (i) the broker's duties and responsibilities to you and your obligations under the agreement; and (ii) the amount or rate of compensation the broker will receive and how this amount is determined.**

A LICENSE HOLDER CAN REPRESENT A PARTY IN A REAL ESTATE TRANSACTION:

AS AGENT FOR OWNER (SELLER/LANDLORD): The broker becomes the property owner's agent through an agreement with the owner, usually in a written listing to sell or property management agreement. An owner's agent must perform the broker's minimum duties above and must inform the owner of any material information about the property or transaction known by the agent, including information disclosed to the agent by the buyer or buyer's agent. **An owner's agent fees are not set by law and are fully negotiable.**

AS AGENT FOR BUYER/TENANT: The broker becomes the buyer/tenant's agent by agreeing to represent the buyer, usually through a written representation agreement. A buyer's agent must perform the broker's minimum duties above and must inform the buyer of any material information about the property or transaction known by the agent, including information disclosed to the agent by the seller or seller's agent. **A buyer/tenant's agent fees are not set by law and are fully negotiable.**

AS AGENT FOR BOTH - INTERMEDIARY: To act as an intermediary between the parties the broker must first obtain the written agreement of *each party* to the transaction. The written agreement must state who will pay the broker and, in conspicuous bold or underlined print, set forth the broker's obligations as an intermediary. A broker who acts as an intermediary:

- Must treat all parties to the transaction impartially and fairly;
- May, with the parties' written consent, appoint a different license holder associated with the broker to each party (owner and buyer) to communicate with, provide opinions and advice to, and carry out the instructions of each party to the transaction.
- Must not, unless specifically authorized in writing to do so by the party, disclose:
 - that the owner will accept a price less than the written asking price;
 - that the buyer/tenant will pay a price greater than the price submitted in a written offer; and
 - any confidential information or any other information that a party specifically instructs the broker in writing not to disclose, unless required to do so by law.

A LICENSE HOLDER CAN SHOW PROPERTY TO A BUYER/TENANT WITHOUT REPRESENTING THE BUYER/TENANT IF:

- The broker has not agreed with the buyer/tenant, either orally or in writing, to represent the buyer/tenant;
- The broker is not otherwise acting as the buyer/tenant's agent at the time of showing the property;
- The broker does not provide the buyer/tenant opinions or advice regarding the property or real estate transactions generally; and
- The broker does not perform any other act of real estate brokerage for the buyer/tenant.

Before showing a residential property to an unrepresented prospective buyer, a license holder must enter into a written agreement that contains the information required by section 1101.563 of the Texas Occupations Code. The agreement may not be exclusive and must be limited to no more than 14 days.

LICENSE HOLDER CONTACT INFORMATION: This notice is being provided for information purposes. It does not create an obligation for you to use the broker's services. Please acknowledge receipt of this notice below and retain a copy for your records.

Laurel Commercial Real Estate	9015624-BB		
Name of Sponsoring Broker (Licensed Individual or Business Entity)	License No.	Email	Phone
Jasmin Carino Cortez- Haass	762545-B	carino@laurelcre.com	210.860.3565
Name of Designated Broker of Licensed Business Entity, if applicable	License No.	Email	Phone
Name of Licensed Supervisor of Sales Agent/Associate, if applicable	License No.	Email	Phone
Name of Sales Agent/Associate	License No.	Email	Phone

Buyer/Tenant/Seller/Landlord Initials

Date

Regulated by the Texas Real Estate Commission

Information available at www.trec.texas.gov

IABS 1-2