




S:\PROJECTS\21000\21246 - SHERWOOD SINGLE FAMILY\ENG\DRAWINGS\CONCEPT\MULTI-FAMILY DEVELOPMENT_SHERWOOD PROPERTIES\CONCEPT PLAN.DWG_L1, 11/29/2022 8:57 AM, Dylan Scanlon, MATTHEWS DESIGN GROUP, INC.

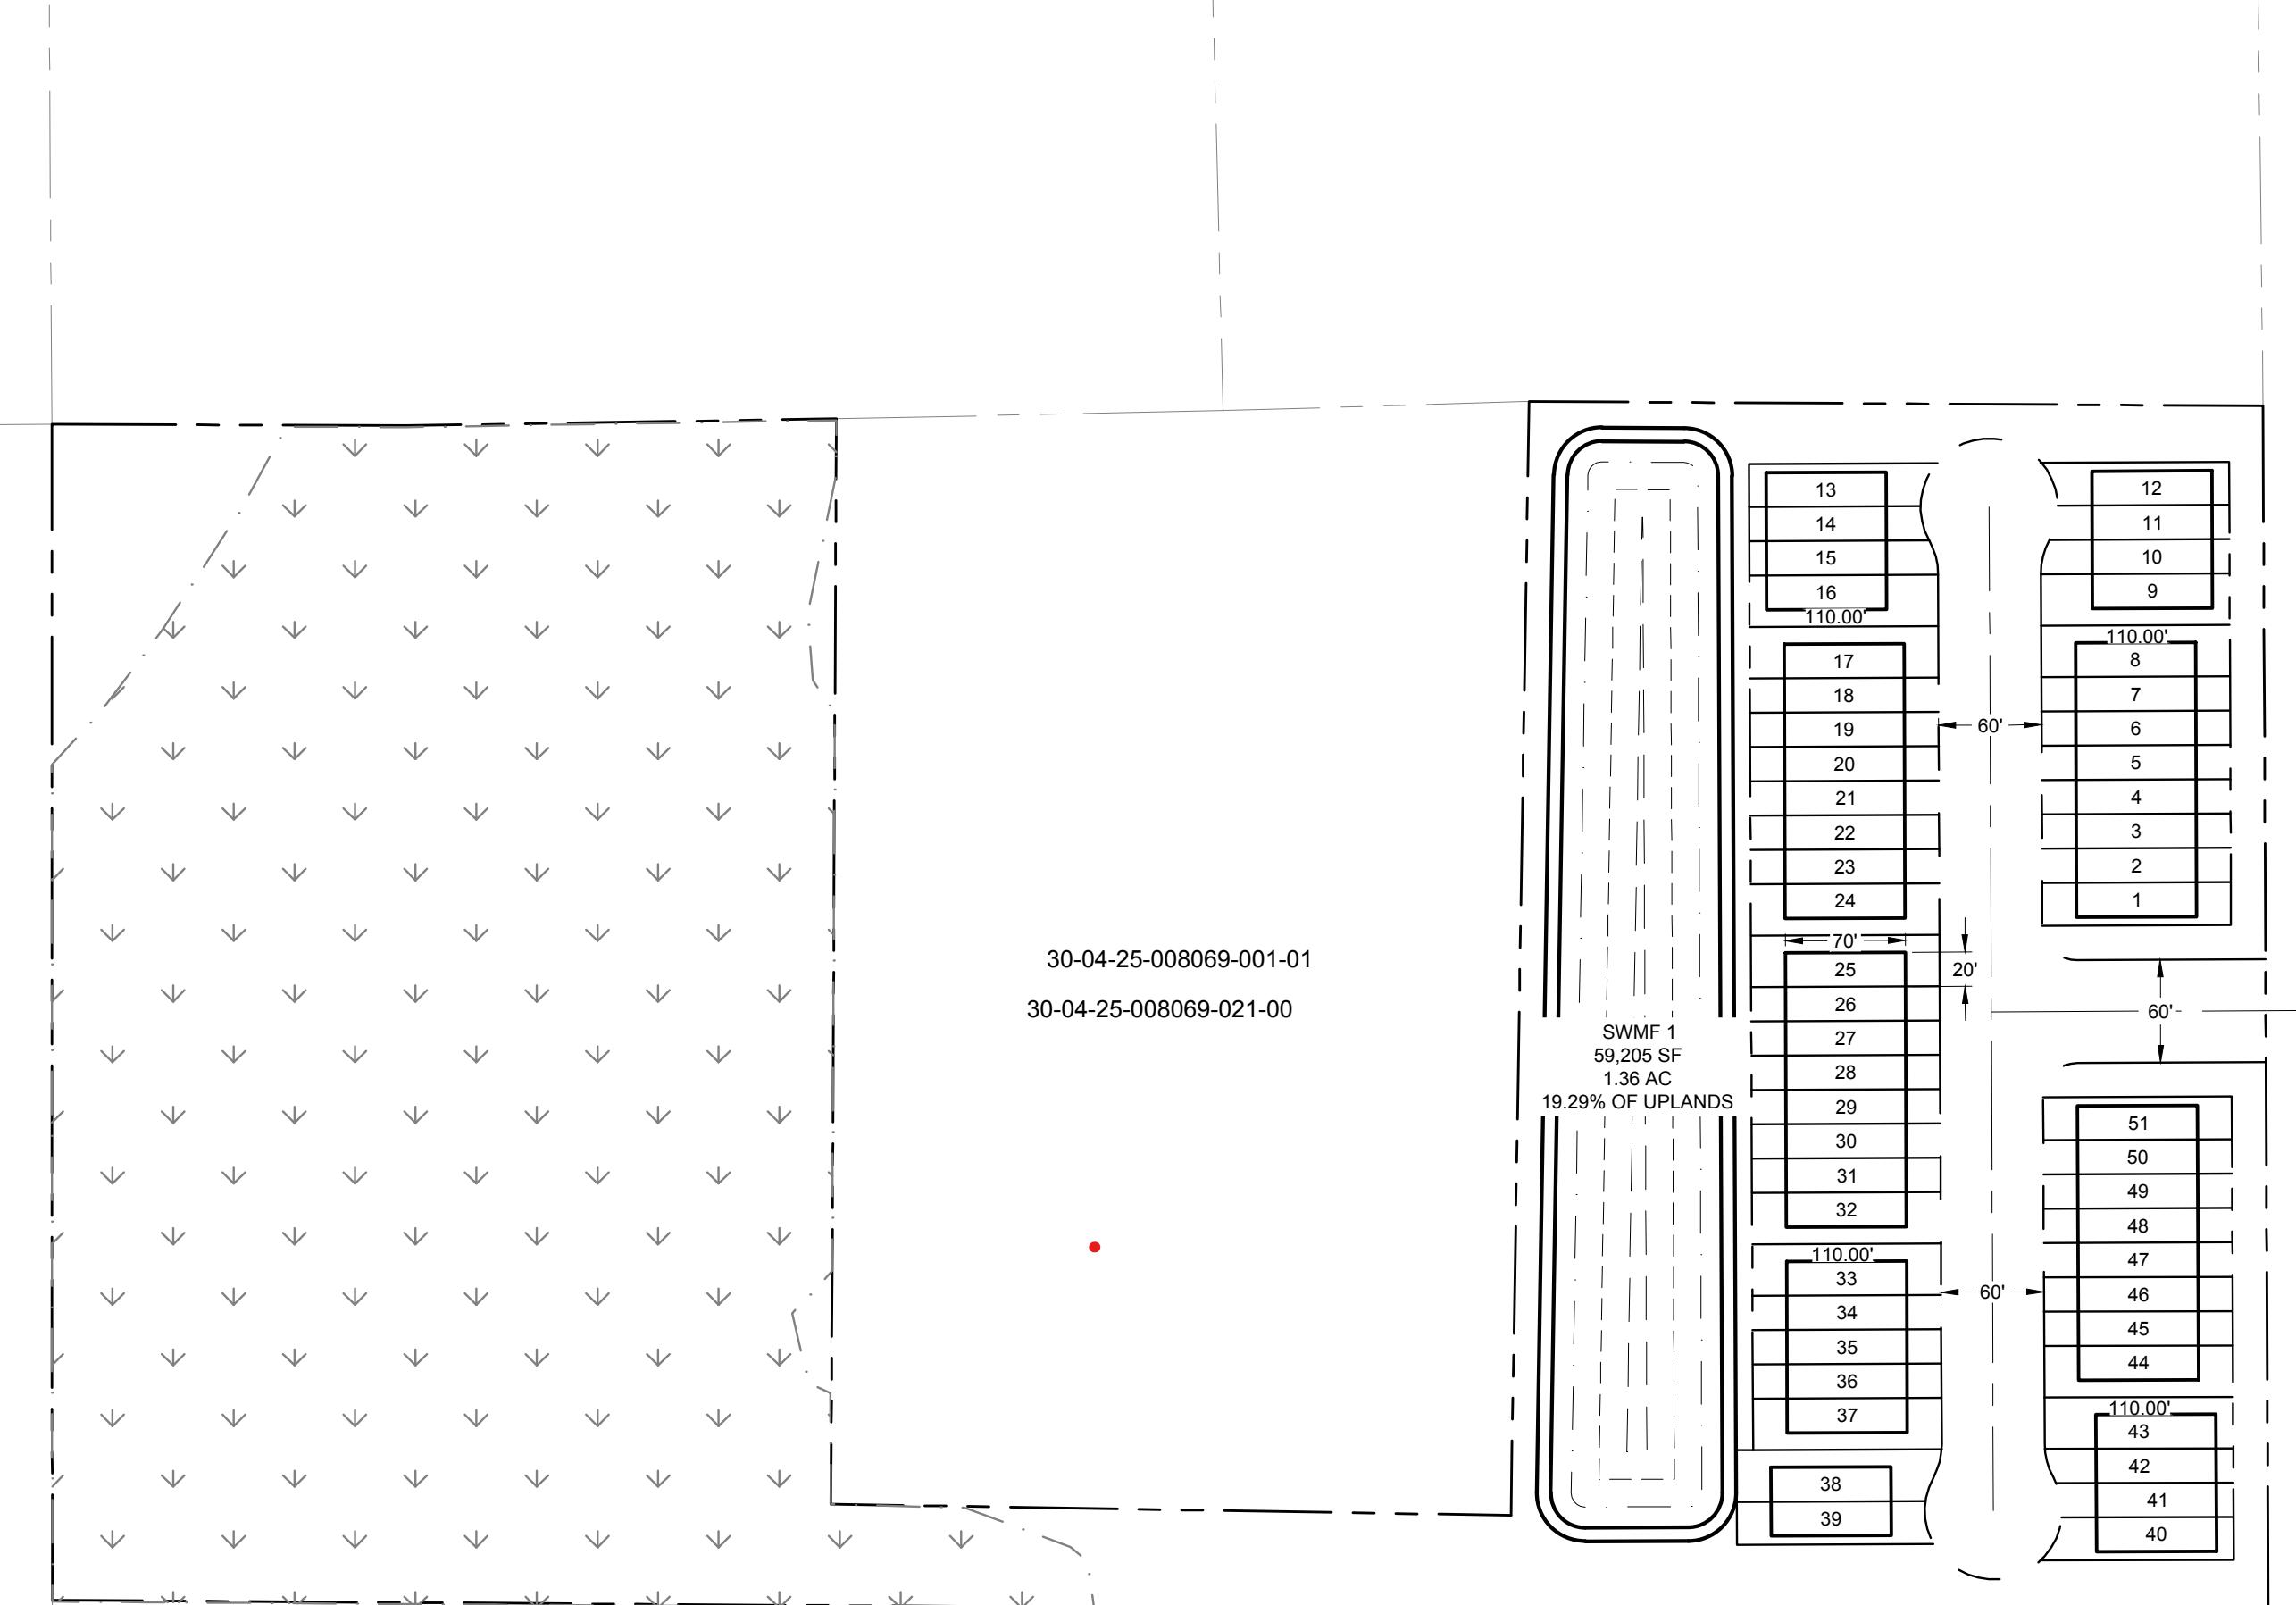

30-04-25-008069-006-0

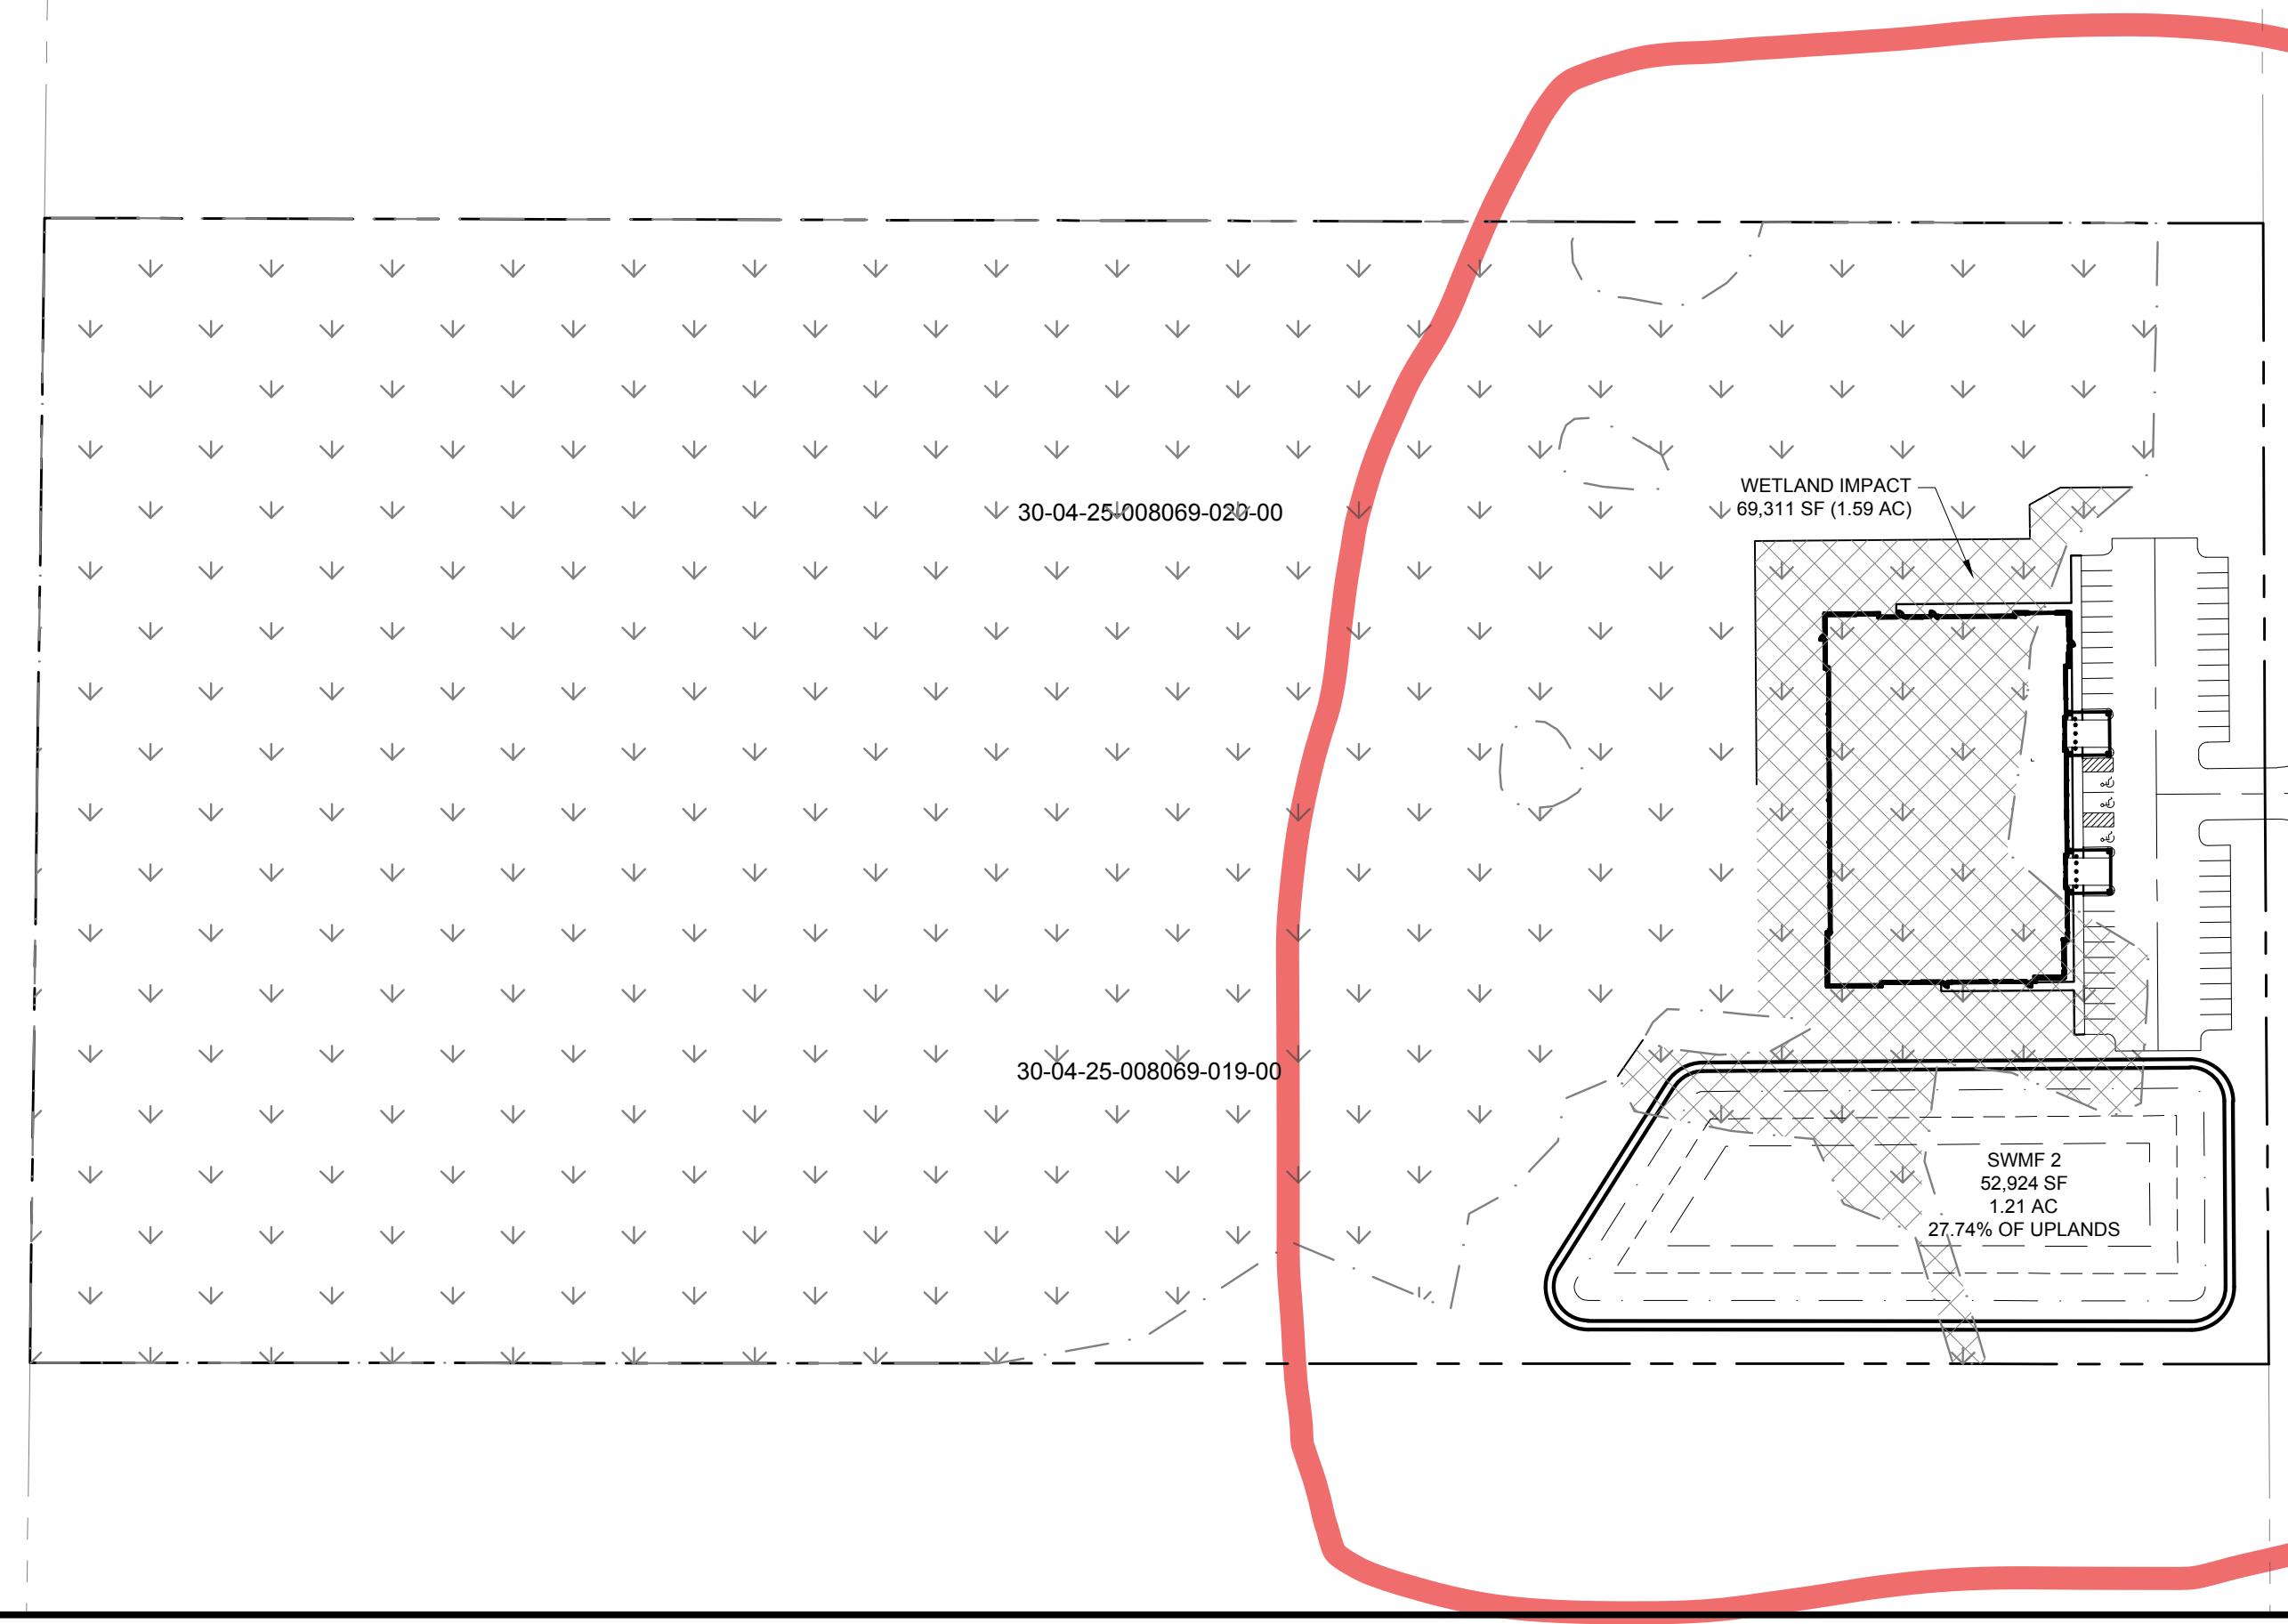

20+ Acre (2 Tracts)

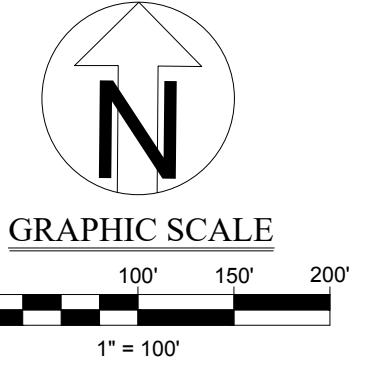

SHEET No.:		PREPARED FOR		REVISIONS	
####	####	####	####	NO.	DATE
MATTHEWS DESIGN GROUP				DESCRIPTION	
P.O. BOX 3126, 7 WALDO STREET ST. AUGUSTINE, FL 32084	PHONE: 904.826.1334 • FAX: 904.826.4547	CHK BY:	####	DSGN BY:	####
INFO@MDGINC.COM		DATE:	####	DWG BY:	####
		JOB No.:	####		