

For Sale



FORMER BANK PROPERTY

100 S MAIN STREET | SMITHSBURG, MD 21783



**OFFERED AT:
\$695,000**

FEATURES:

- Prime Location on Main Street
- Secure Vault
- Spacious Interior
- 3 Private Offices
- Kitchen Space
- Storage Space
- Private Bath
- Ample Parking
- Versatile Use
- Investment Opportunity

SPACE SIZE

1,700 +/- SF

ZONING

TC

PARKING

Lot

Virtual Tour

360°

CLICK HERE





Approximate total area⁽¹⁾
1783.54 ft²



(1) Excluding balconies and terraces

While every attempt has been made to ensure accuracy, all measurements are approximate, not to scale. This floor plan is for illustrative purposes only.

GIRAFFE360

Floor Plan

100 S Main Street Smithsburg, MD 21783

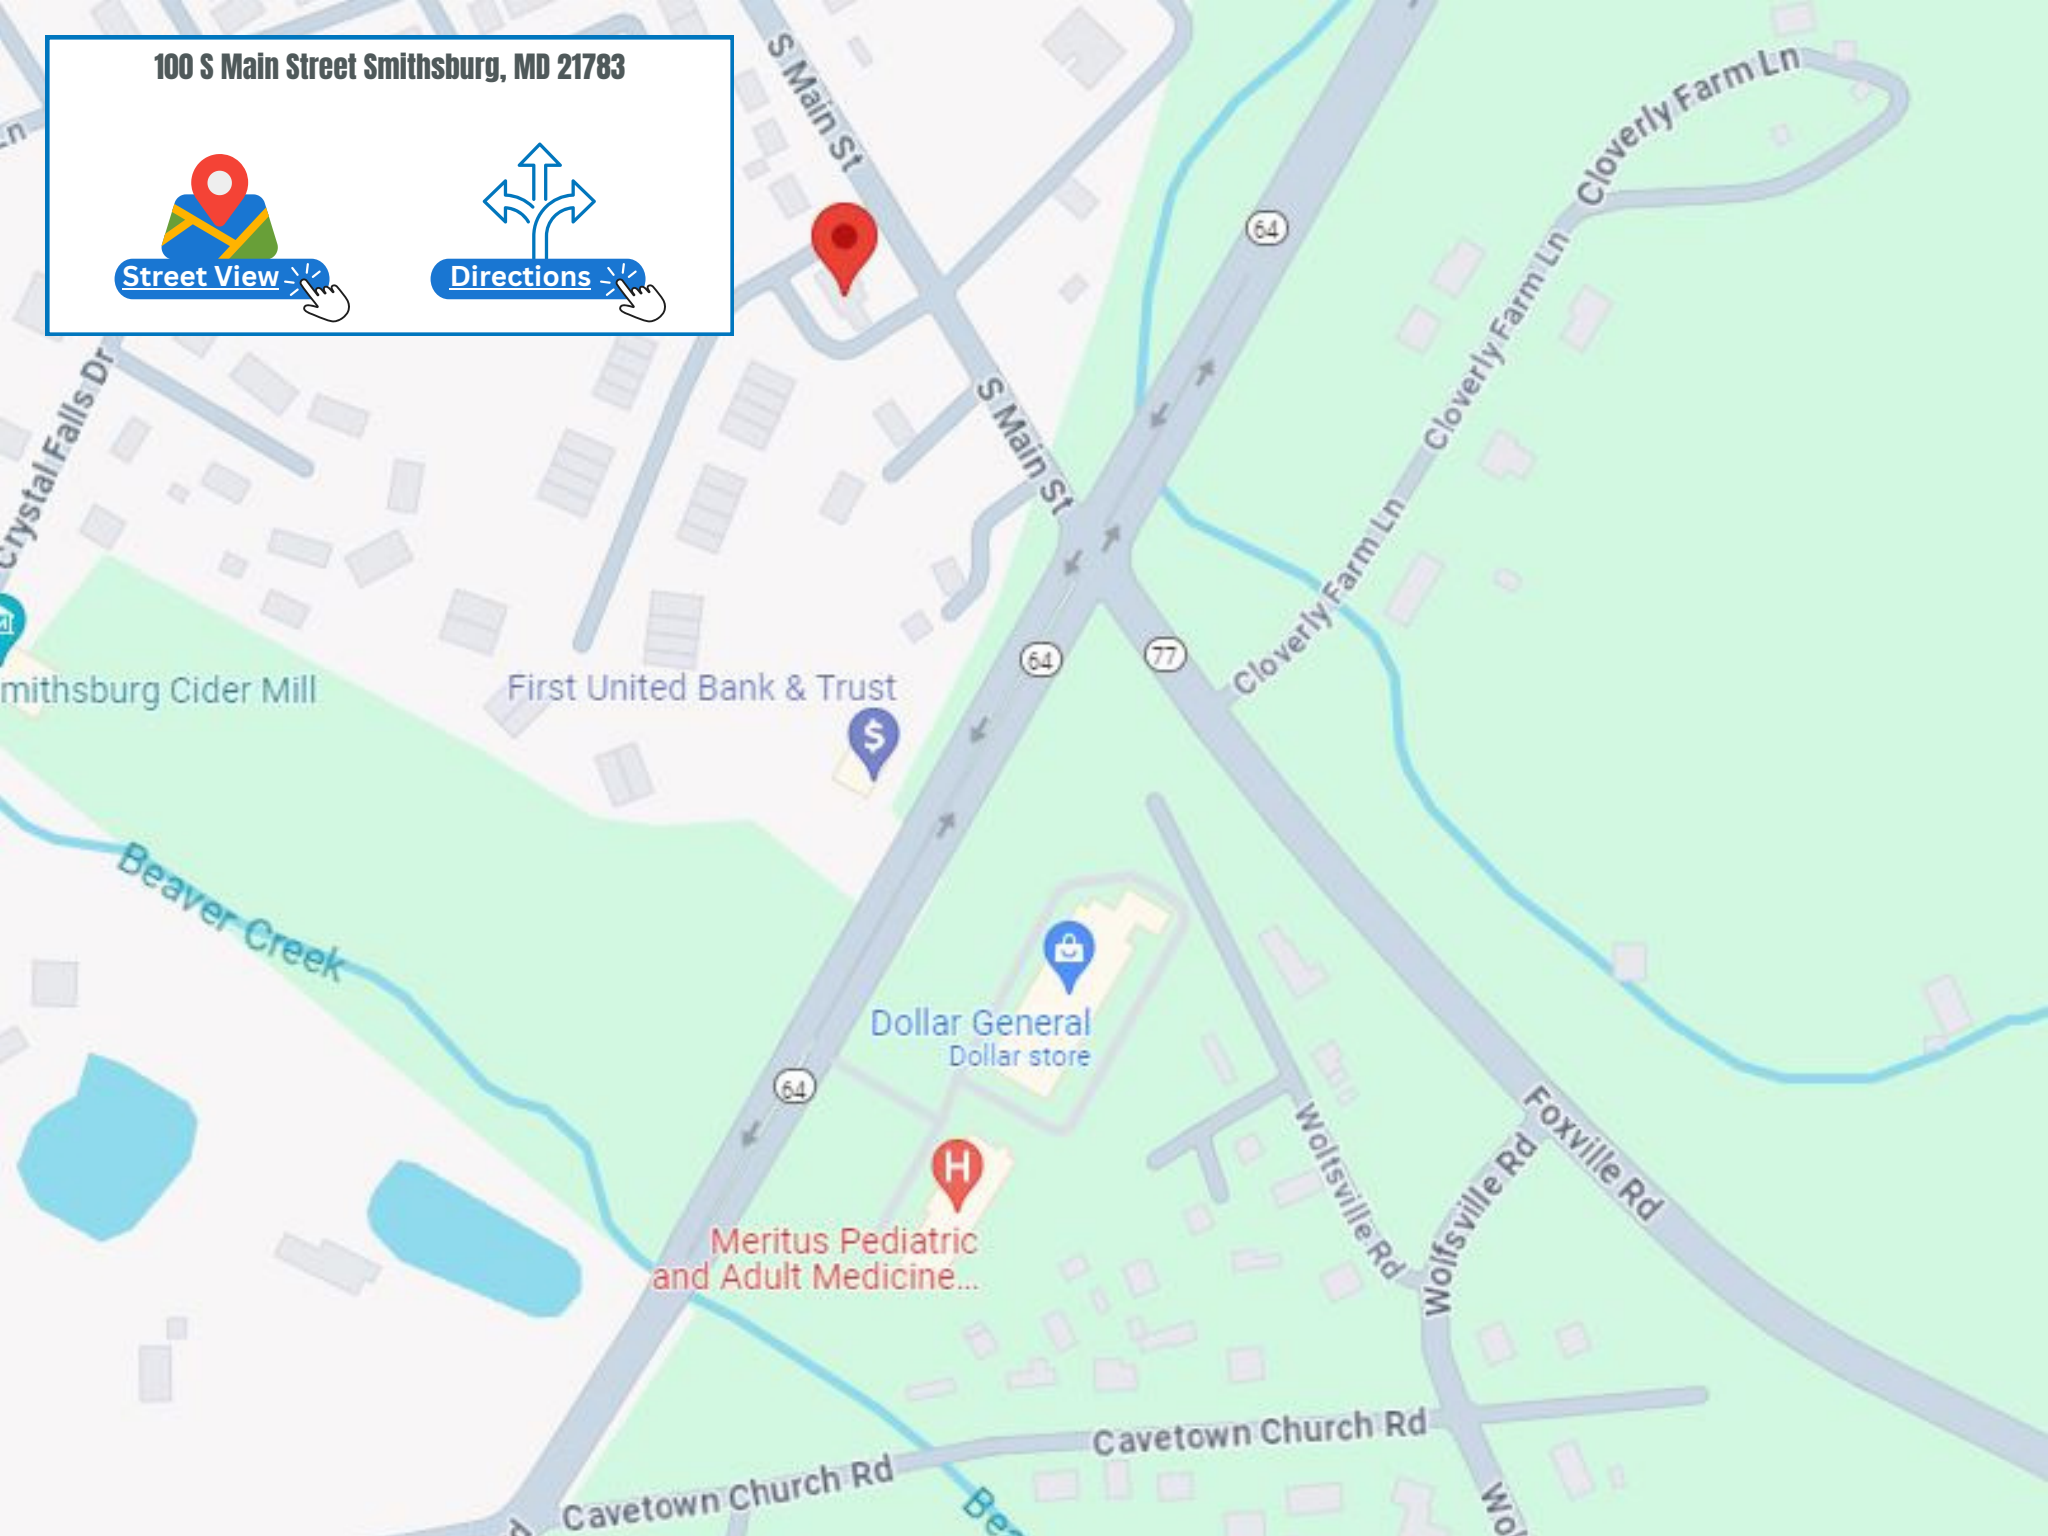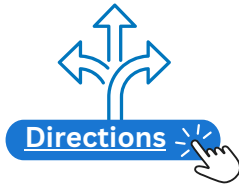



CONTACT:



AMOS R. MARTIN

ASSOCIATE BROKER

301-606-4714

AMOS@VCRE.CO



<https://www.facebook.com/Veritarealestate/>



https://www.instagram.com/vcre_co/



<https://www.linkedin.com/company/vcre-co/>