
Prime Office Spaces For Lease | Multiple Sizes Available!



Sunnyvale Financial Plaza

333 W. El Camino Real
Sunnyvale, CA 94087




For Additional information, contact Exclusive Agent:

408.406.9538
Paul@BiaginiProperties.com
Vice President
Paul Biagini DRE#01098992

Biagini Properties, Inc.
333 W. El Camino Real, Suite 240
Sunnyvale, CA 94087
Rev. May 11, 2026
www.biaginiproperties.com

Prime Office Spaces Available For Lease

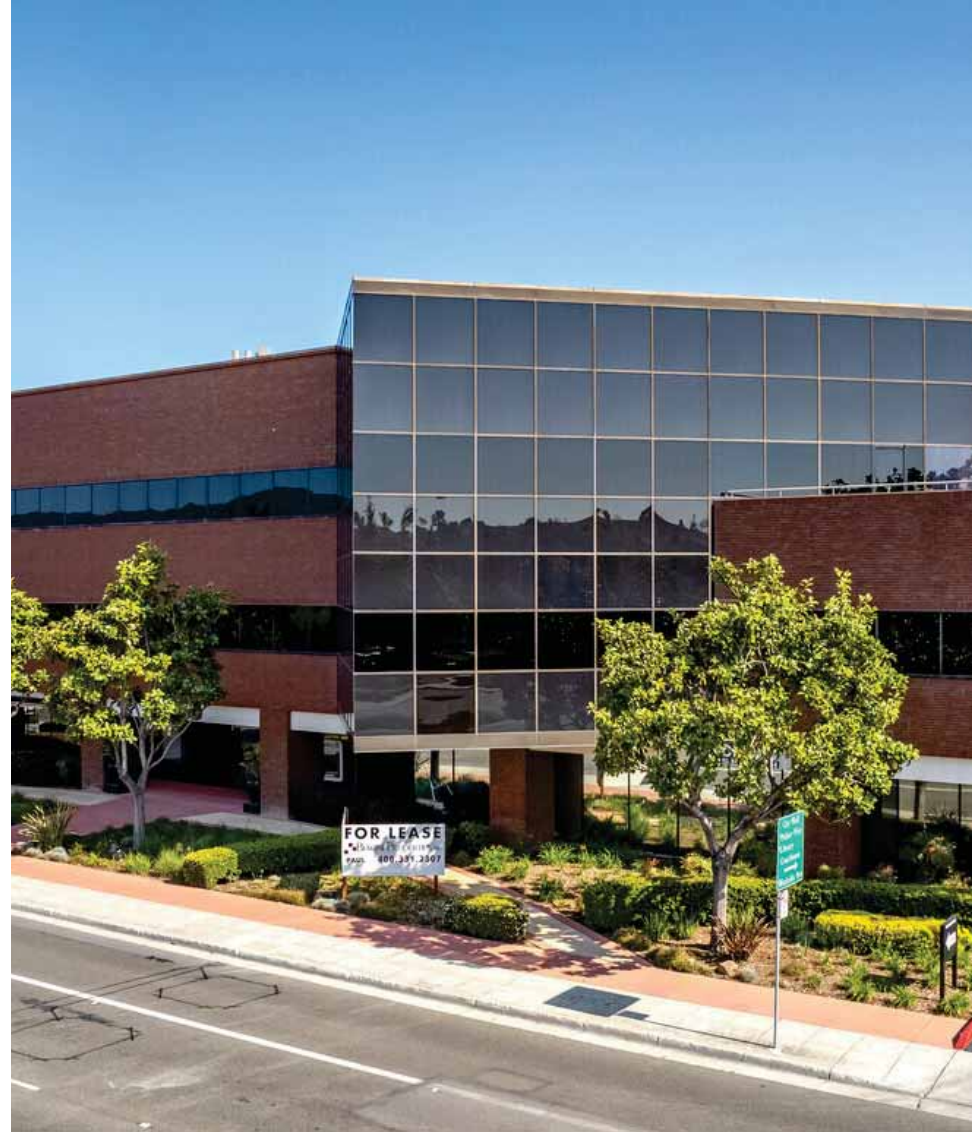

The information contained herein has been given to us by the owner of the property or other sources we deem reliable. We have no reason to doubt its accuracy, but we do not guarantee it. All information should be verified prior to purchase or lease.

For Additional information, contact Exclusive Agent:

Paul Biagini DRE#01098992

Vice President

Paul@BiaginiProperties.com

408.406.9538

Location Description

Prime Office Space with high visibility on major intersection of El Camino Real and Mathilda Avenue. Ideal for financial services, medical-dental, other professional office uses seeking superior exposure plus identity on major commercial street.

3-story Class A Office Building, distinctive red brick exterior, extensive glasslines, abundant parking and reserved parking. Convenient walk or drive to popular new restaurants and shops. 5 blocks to Cal-Train Sunnyvale Station with bullet express service.

Excellent Central Silicon Valley Location. Prominently located on the El Camino Real at intersection of Mathilda Avenue with easy access to all major Freeways 101, 280, 85, 237, Central Expressway. Ideal for professionals and small companies looking for quality office space at LOWER RENTS than nearby Cupertino, Mountain View, Los Altos, Palo Alto. Next door to Citibank and across the street from new retail centers, apartments, restaurants, shops and services nearby along the bustling El Camino Real. Walk to City Hall and courts, 24 Hr Fitness, Trader Joes, Starbucks, PF Changs, Chipotle, Ginger Cafe, Fidelity Investments, Peets Coffee, Pizza My Heart, Habit Burger & Grill, Boudin & many more....

Offering Summary

Lease Rate:	Call for Pricing
Number Of Units:	31
Available RSF:	1,100 - 7,913 RSF
Lot Size:	88,862 Acres
Building Size:	58,835 RSF



Location

Truly at the "Heart of Silicon Valley"; Sunnyvale is home to high-tech industry leaders in fields ranging from advanced satellite construction and biotechnology to semiconductor research, design and manufacturing. Some of the nation's most successful business and industrial leaders are located in Sunnyvale including Apple, Nokia, AMD, Juniper Networks, Linked-In, Yahoo, Facebook, Google, Lockheed Martin.



The information contained herein has been given to us by the owner of the property or other sources we deem reliable. We have no reason to doubt its accuracy, but we do not guarantee it. All information should be verified prior to purchase or lease.

For Additional information, contact Exclusive Agent:
Paul Biagini DRE#01098992
 Vice President
 Paul@BiaginiProperties.com
 408.406.9538



Building Information

Building Size	58,835 RSF
Building Class	A
Tenancy	Multiple
Number of Floors	3
Year Built	1984
Gross Leasable Area	52,414 USF
Free Standing	Yes
Number of Buildings	1

Property Highlights

- Excellent Sunnyvale Corner Location on El Camino Real at Mathilda Avenue
- Highly Visible 3-Story Office Building
- Easy Walk to Popular New Shops, Restaurants, Murphy Square and Town Center
- Abundant Parking; some covered and secured. Reserved Spaces Available
- Electric Vehicle (EV) Charging Stations
- 5 Blocks to Caltrain-Sunnyvale Station with Bullet Express Service
- Convenient Access to Major Freeways, Expressways and Public Transportation
- Attractive Atrium Elevator Lobby
- Renovated Common Areas, New LED Lighting
- Extensive Glassline, Great Views, Lots of Natural Light
- Dedicated Fiber from AT&T or Comcast Available
- Onsite Property Management
- Local Responsive Ownership



The information contained herein has been given to us by the owner of the property or other sources we deem reliable. We have no reason to doubt its accuracy, but we do not guarantee it. All information should be verified prior to purchase or lease.

For Additional information, contact Exclusive Agent:

Paul Biagini DRE#01098992

Vice President

Paul@BiaginiProperties.com

408.406.9538



Downsizing? Relocating Your Office? We've Got Very Nice Spaces Great Location - Close to Shops & Restaurants Competitive Rates! Call for Tours

Available Spaces

Suite	Size (RSF)	Lease Type	Lease Rate	Description
■ Suite 150 - 333 W. El Camino Real	3,022 SF	Full Service	Call for Pricing	Ground Floor - Former bank location, exterior signage available, separate storefront entry.
■ Suite 250 - 333 W. El Camino Real	1,252 SF	Full Service	Call for Pricing	Second Floor - 3 Private offices, supply room, coffee bar with sink, open area.
■ Suite 290 - 333 W. El Camino Real	2,718 SF	Full Service	Call for Pricing	Second Floor - Beautiful suite with large open area and dramatic glass curtain wall, 2 private offices.
■ Suite 320 - 333 W. El Camino Real,	1,528 SF	Full Service	Call for Pricing	Third Floor - Top floor corner office, 3 private offices, breakroom with sink and cabinetry. Available July 1, 2026.
■ Suite 330 - 333 W. El Camino Real	7,913 SF	Full Service	Call for Pricing	Third Floor - Corner office on top floor recently remodeled. Outdoor patio, 13 private offices, 4 conference rooms, open kitchen-breakroom, open areas with 25 cubicles (furniture not included). Available August 1, 2026.
■ Suite 380 - 333 W. El Camino Real	1,100 SF	Full Service	Call for Pricing	Third Floor - Rare small suite on top floor. 3 private office/collaboration rooms.

LEASE TYPE: Full Service Gross (FSG)
TOTAL SPACES: 1,100 RSF - 7,913 RSF

LEASE TERM: 1 to 10 Years
LEASE RATE: Call for Pricing



The information contained herein has been given to us by the owner of the property or other sources we deem reliable. We have no reason to doubt its accuracy, but we do not guarantee it. All information should be verified prior to purchase or lease.

For Additional information, contact Exclusive Agent:

Paul Biagini DRE#01098992

Vice President

Paul@BiaginiProperties.com

408.406.9538

Prime Office Spaces Available For Lease



Population	1 Mile	3 Miles	5 Miles
Total Population	31,795	225,854	452,952
Average Age	35.7	37.2	38.3
Average Age (Male)	36.2	36.8	37.7
Average Age (Female)	36.1	37.6	38.8

Households & Income	1 Mile	3 Miles	5 Miles
Total Households	13,066	88,852	176,135
# of Persons per HH	2.4	2.5	2.6
Average HH Income	\$185,171	\$191,315	\$189,279
Average House Value	\$1,252,062	\$1,299,119	\$1,353,883

* Demographic data derived from 2020 ACS - US Census



The information contained herein has been given to us by the owner of the property or other sources we deem reliable. We have no reason to doubt its accuracy, but we do not guarantee it. All information should be verified prior to purchase or lease.


For Additional information, contact Exclusive Agent:

Paul Biagini DRE#01098992

Vice President

Paul@BiaginiProperties.com

408.406.9538

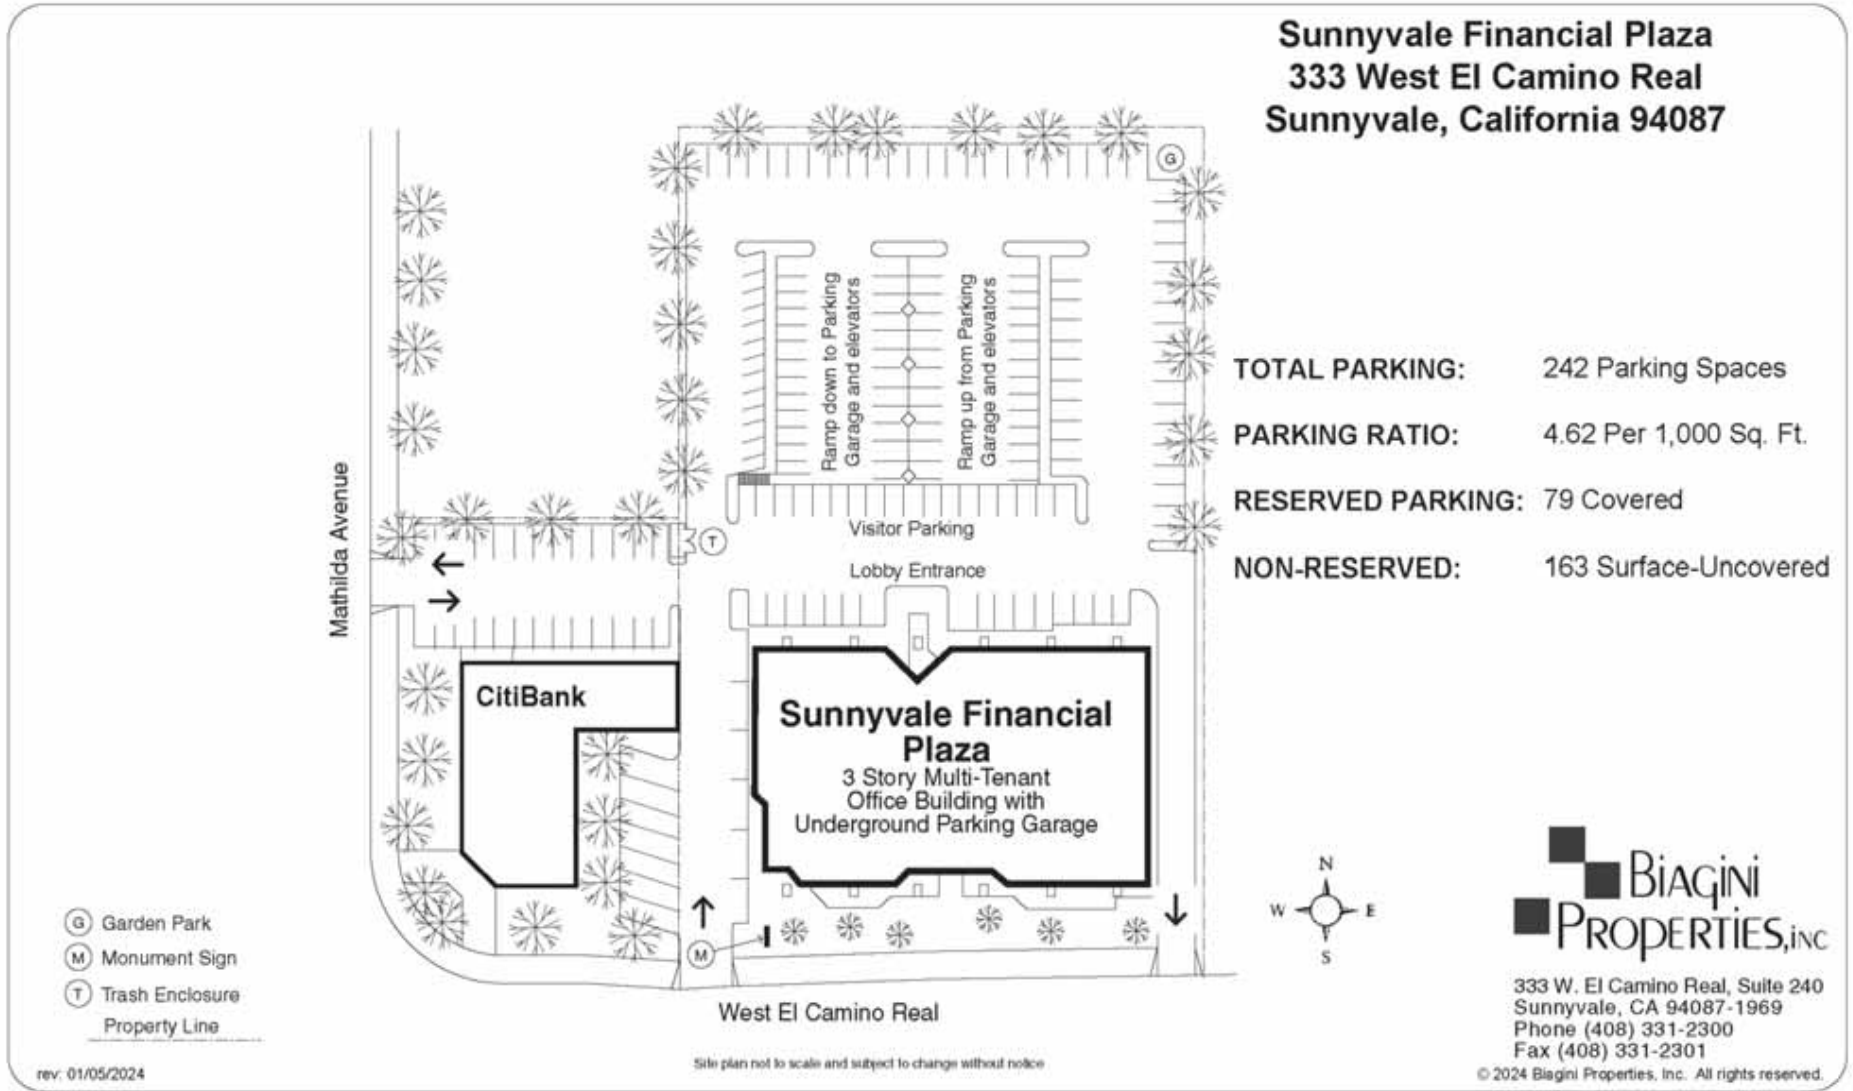

The information contained herein has been given to us by the owner of the property or other sources we deem reliable. We have no reason to doubt its accuracy, but we do not guarantee it. All information should be verified prior to purchase or lease.

For Additional information, contact Exclusive Agent:


Paul Biagini DRE#01098992

Vice President

Paul@BiaginiProperties.com

408.406.9538

All Roads Lead to Sunnyvale | The Heart of Silicon Valley!

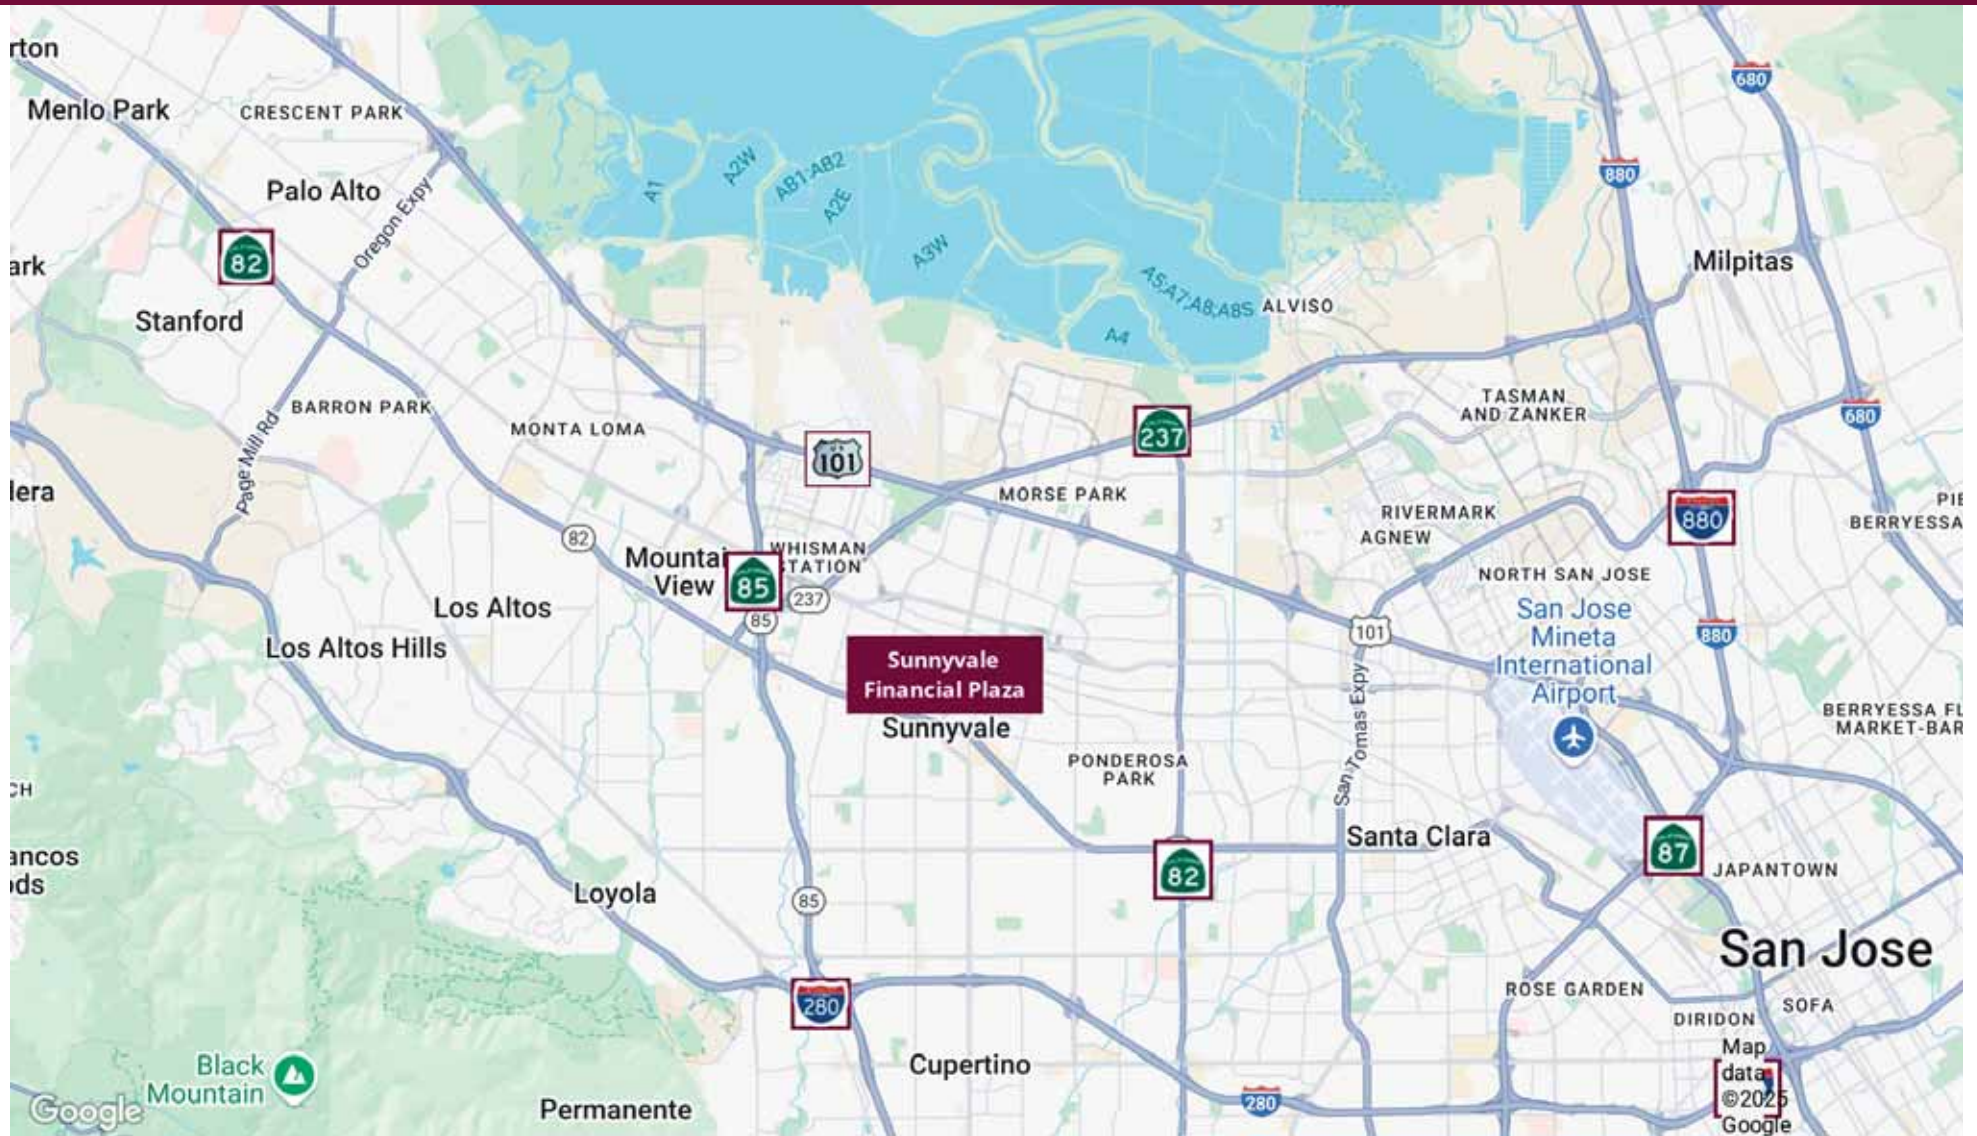

The information contained herein has been given to us by the owner of the property or other sources we deem reliable. We have no reason to doubt its accuracy, but we do not guarantee it. All information should be verified prior to purchase or lease.

For Additional information, contact Exclusive Agent:

Paul Biagini DRE#01098992

Vice President

Paul@BiaginiProperties.com

408.406.9538

Sunnyvale Financial Plaza
333 West El Camino Real
Sunnyvale, CA 94087-1969

First Floor Plan

Ground Floor Space

- Exterior Building & Monument Signage
- Separate Storefront Entry!
- Exclusive Parking

AVAILABLE SPACE:

Suite 150:
3,022 Rentable Square Feet

Rev. 08/13/2025

Site plan not to scale and subject to change without notice

Biagini PROPERTIES, INC


333 W. El Camino Real, Suite 240
Sunnyvale, CA 94087-1969
Phone (408) 331-2300
Fax (408) 331-2301

© 2025 Biagini Properties, Inc. All rights reserved.



The information contained herein has been given to us by the owner of the property or other sources we deem reliable. We have no reason to doubt its accuracy, but we do not guarantee it. All information should be verified prior to purchase or lease.

For Additional information, contact Exclusive Agent:
Paul Biagini DRE#01098992
Vice President
Paul@BiaginiProperties.com
408.406.9538

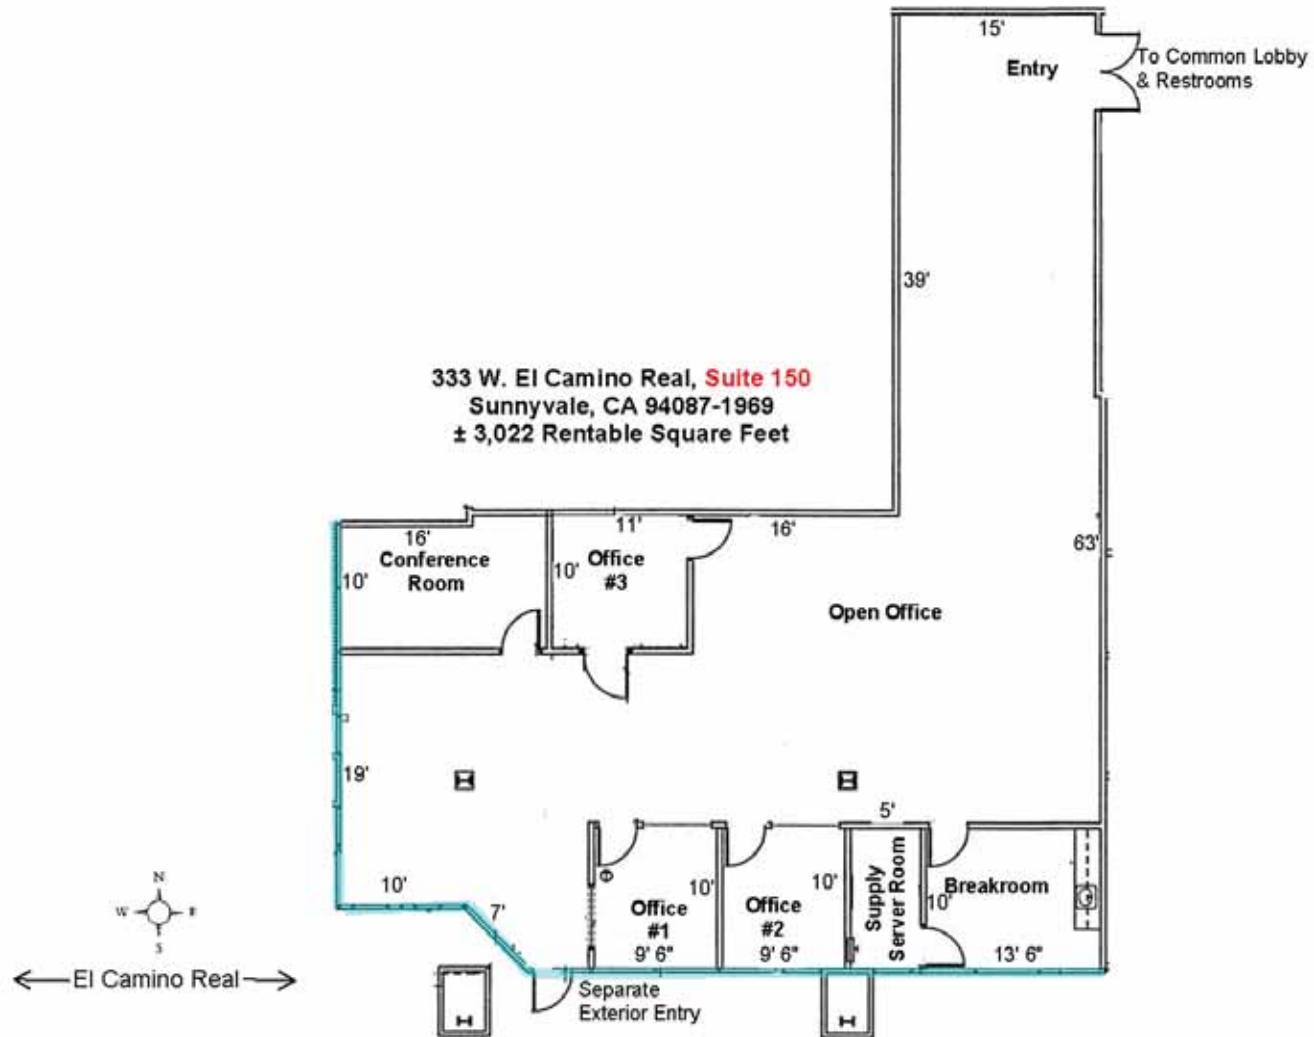


Rev. 06/16/2025

© 2025 Biagini Properties, Inc. All rights reserved.



The information contained herein has been given to us by the owner of the property or other sources we deem reliable. We have no reason to doubt its accuracy, but we do not guarantee it. All information should be verified prior to purchase or lease.


For Additional information, contact Exclusive Agent:
Paul Biagini DRE#01098992
Vice President
Paul@BiaginiProperties.com
408.406.9538

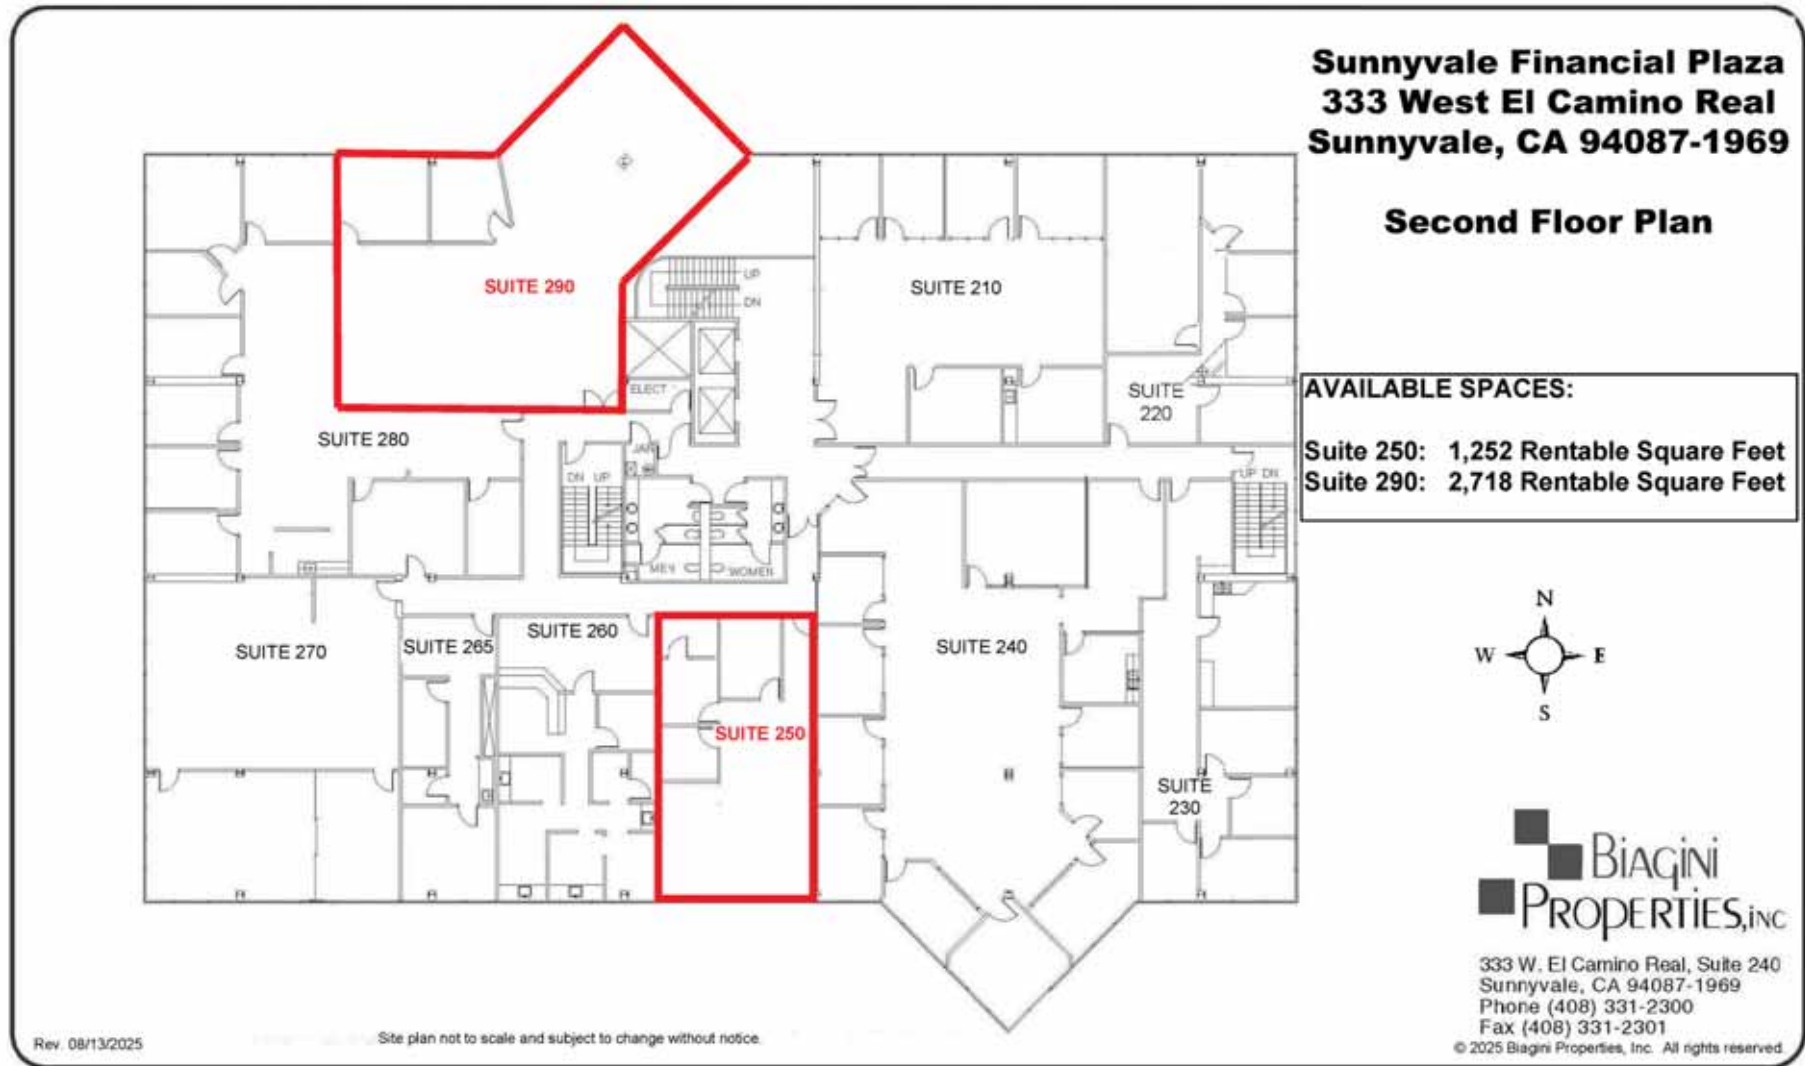

The information contained herein has been given to us by the owner of the property or other sources we deem reliable. We have no reason to doubt its accuracy, but we do not guarantee it. All information should be verified prior to purchase or lease.

For Additional information, contact Exclusive Agent:
Paul Biagini DRE#01098992
Vice President
Paul@BiaginiProperties.com
408.406.9538

333 West El Camino Real • Suite 250 • Sunnyvale, CA 94087
± 1,252 Rentable Square Feet

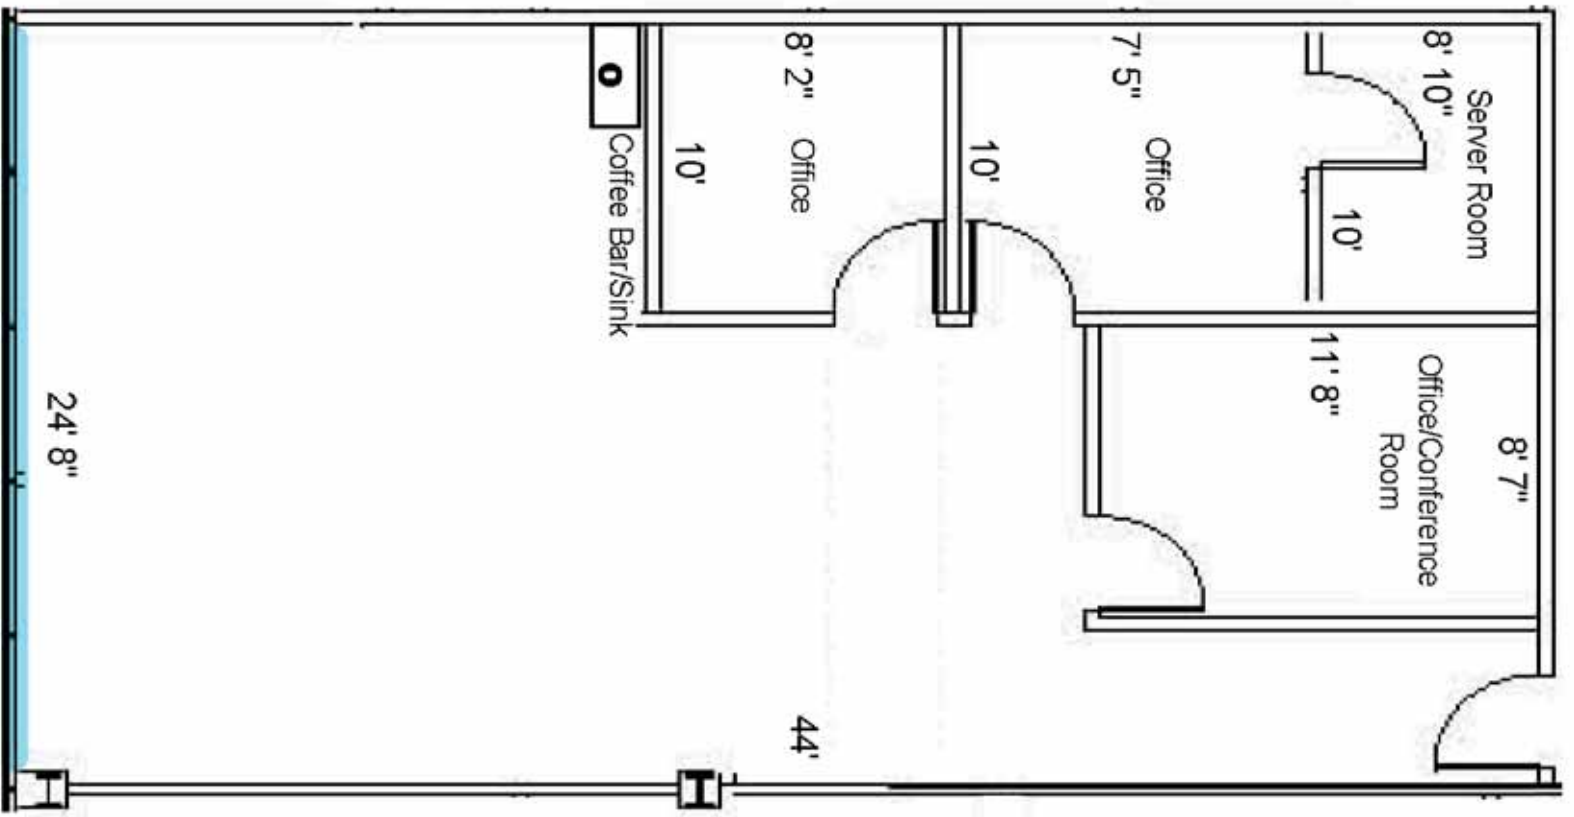


Rev: 07/31/2023 © 2023 Biagini Properties, Inc. All rights reserved.



The information contained herein has been given to us by the owner of the property or other sources we deem reliable. We have no reason to doubt its accuracy, but we do not guarantee it. All information should be verified prior to purchase or lease.

For Additional information, contact Exclusive Agent:
Paul Biagini DRE#01098992
Vice President
Paul@BiaginiProperties.com
408.406.9538

333 West El Camino Real, Suite 290
± 2,718 Rentable Square Feet

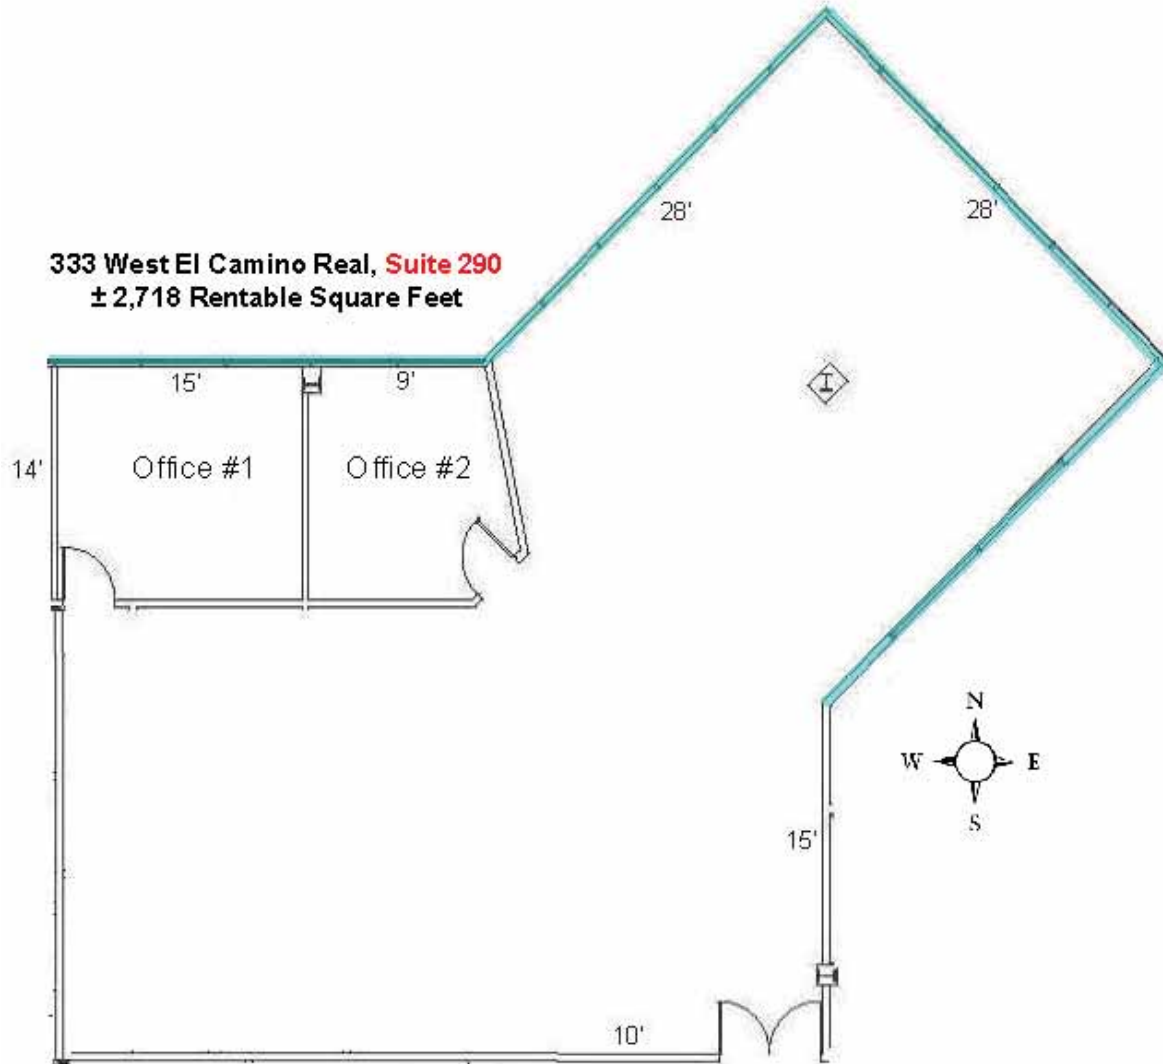

Rev. 07/16/2021

© 2001 Biagini Properties, Inc. All rights reserved.



The information contained herein has been given to us by the owner of the property or other sources we deem reliable. We have no reason to doubt its accuracy, but we do not guarantee it. All information should be verified prior to purchase or lease.


For Additional information, contact Exclusive Agent:

Paul Biagini DRE#01098992

Vice President

Paul@BiaginiProperties.com


408.406.9538

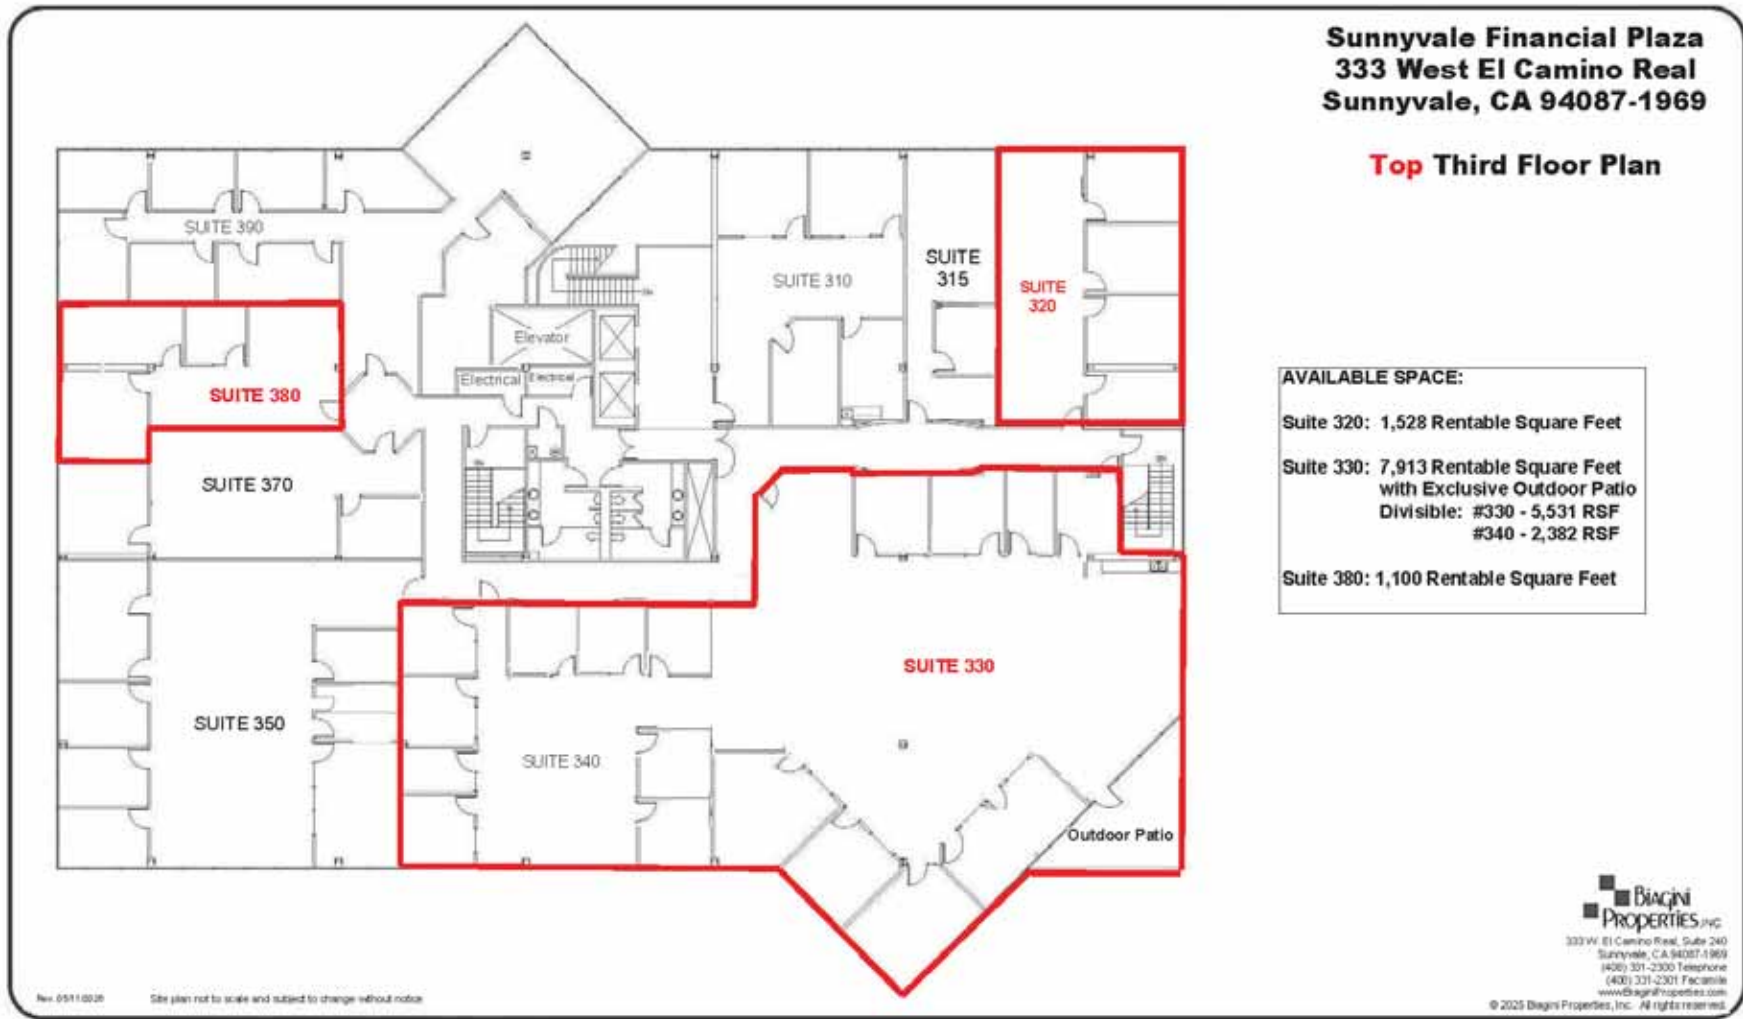

The information contained herein has been given to us by the owner of the property or other sources we deem reliable. We have no reason to doubt its accuracy, but we do not guarantee it. All information should be verified prior to purchase or lease.

For Additional information, contact Exclusive Agent:
Paul Biagini DRE#01098992
Vice President
Paul@BiaginiProperties.com
408.406.9538

333 West El Camino Real, Suite 320 | Sunnyvale, CA 94087
± 1,528 Rentable Square Feet

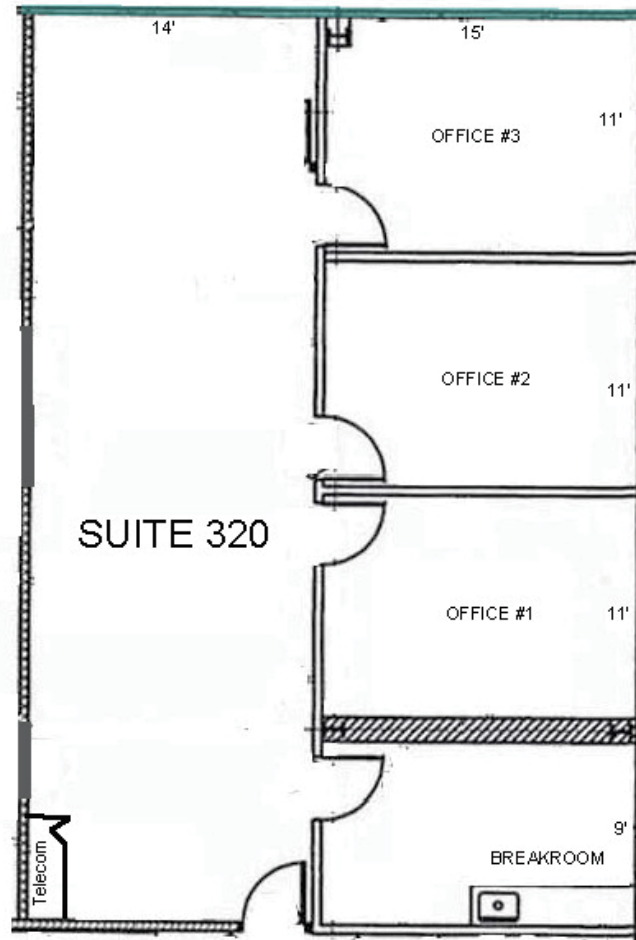

Rev. 07/23/2020

© 2023 Biagini Properties, Inc. All rights reserved.



The information contained herein has been given to us by the owner of the property or other sources we deem reliable. We have no reason to doubt its accuracy, but we do not guarantee it. All information should be verified prior to purchase or lease.

For Additional information, contact Exclusive Agent:


Paul Biagini DRE#01098992

Vice President

Paul@BiaginiProperties.com

408.406.9538

FLOOR PLAN - SUITE 380
± 1,100 Rentable Square Feet

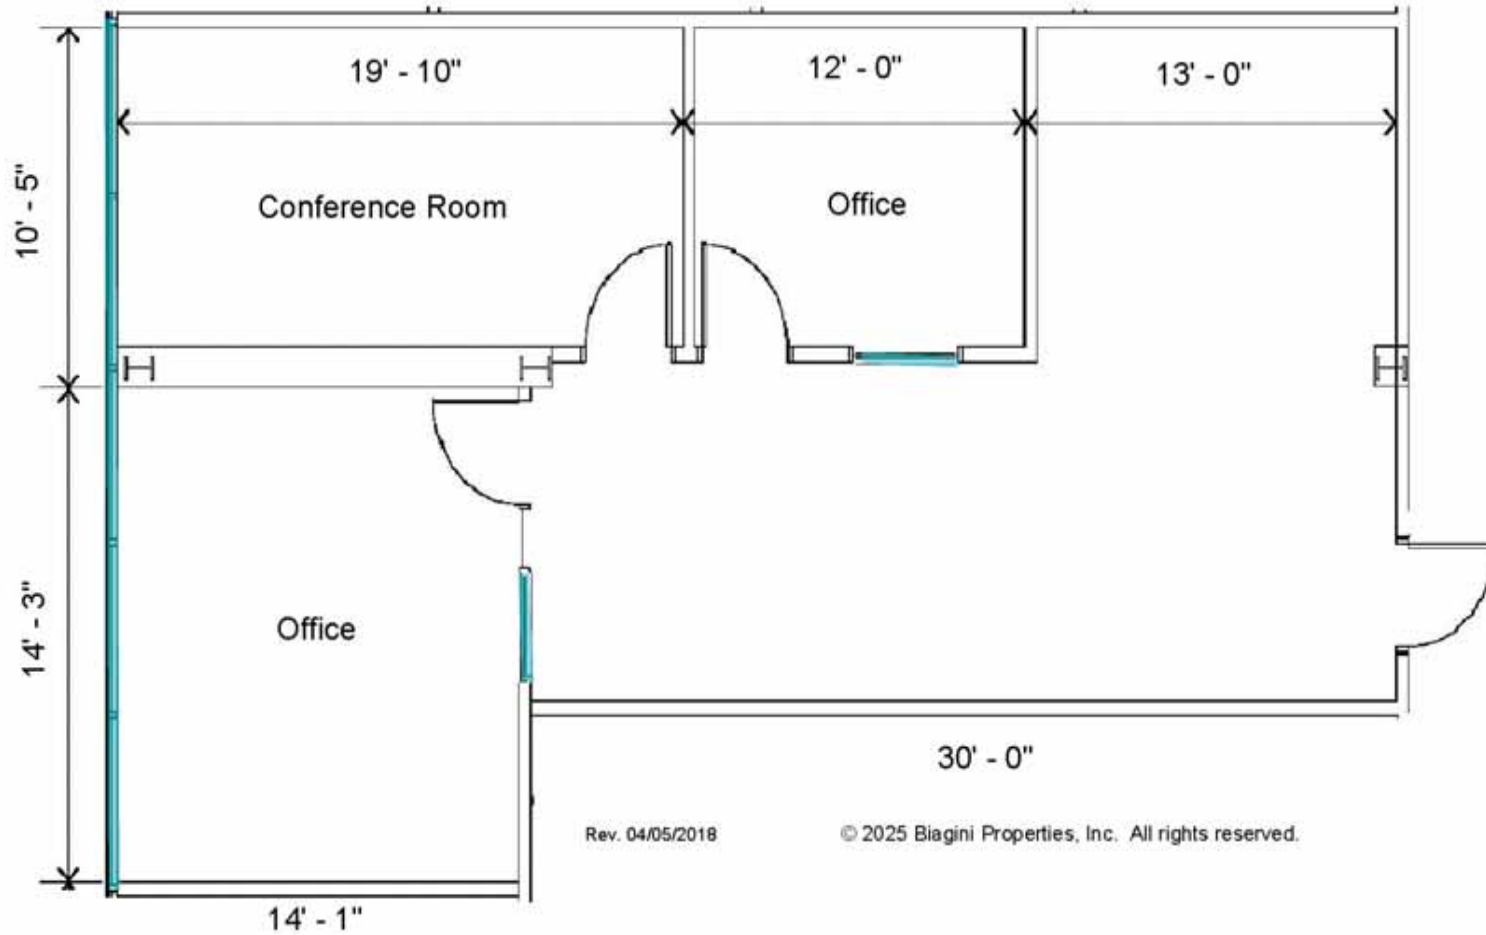

The information contained herein has been given to us by the owner of the property or other sources we deem reliable. We have no reason to doubt its accuracy, but we do not guarantee it. All information should be verified prior to purchase or lease.

For Additional information, contact Exclusive Agent:

Paul Biagini DRE#01098992

Vice President

Paul@BiaginiProperties.com

408.406.9538

Prime Office Spaces Available For Lease



The information contained herein has been given to us by the owner of the property or other sources we deem reliable. We have no reason to doubt its accuracy, but we do not guarantee it. All information should be verified prior to purchase or lease.


For Additional information, contact Exclusive Agent:

Paul Biagini DRE#01098992

Vice President

Paul@BiaginiProperties.com

408.406.9538

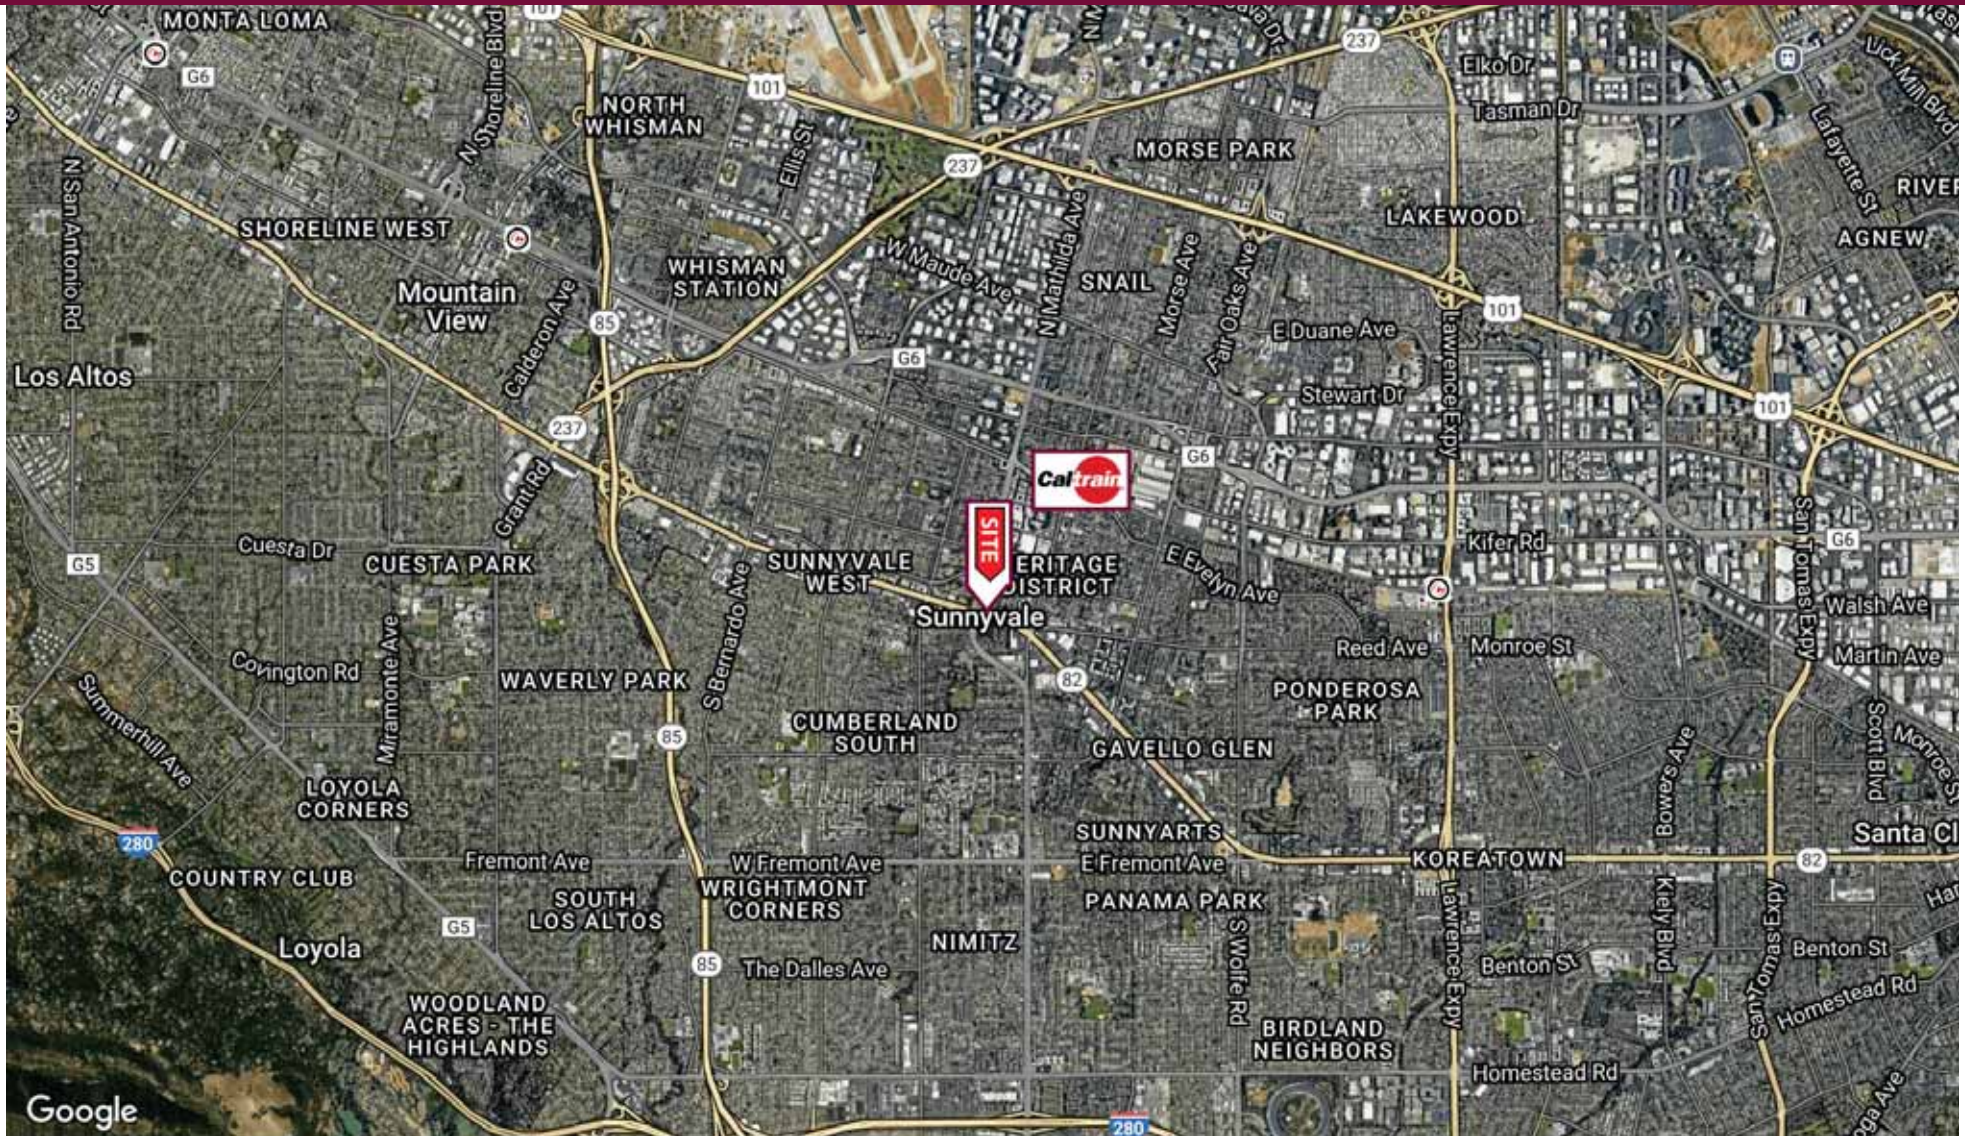

The information contained herein has been given to us by the owner of the property or other sources we deem reliable. We have no reason to doubt its accuracy, but we do not guarantee it. All information should be verified prior to purchase or lease.

For Additional information, contact Exclusive Agent:

Paul Biagini DRE#01098992

Vice President

Paul@BiaginiProperties.com

408.406.9538