


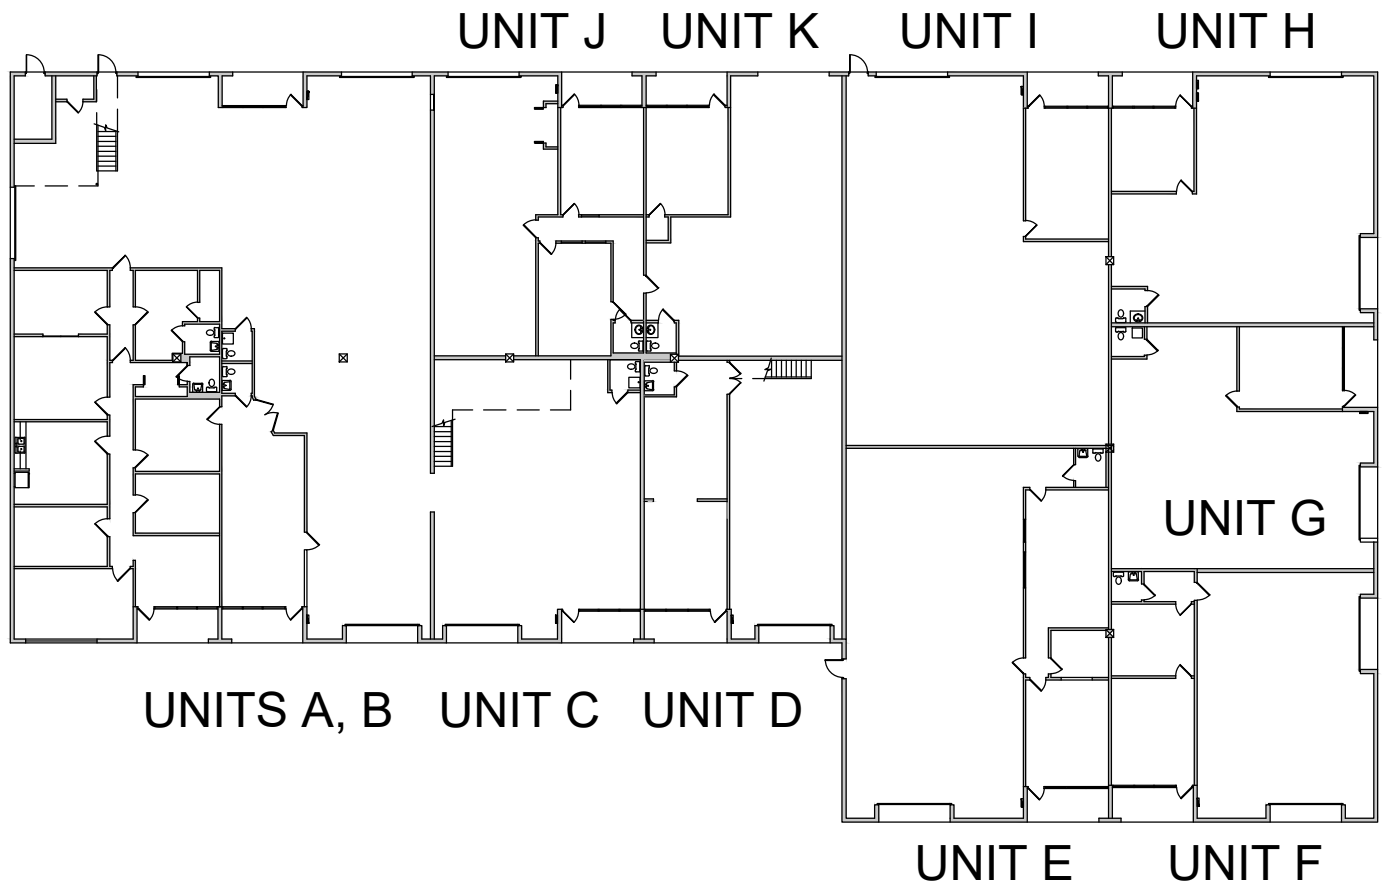

GRAPHIC SCALE



(IN FEET)
1 inch = 30 ft.

APPOXIMATE GROSS AREA = ±24,835 SQ. FT.



OVERALL FLOOR PLAN

SCALE: 1" = 30'-0"


NOV. 2019



REICHEL
REALTY & INVESTMENTS INC.

Existing Tenant Space

8111 Garden Road
West Palm Beach, Florida 33404

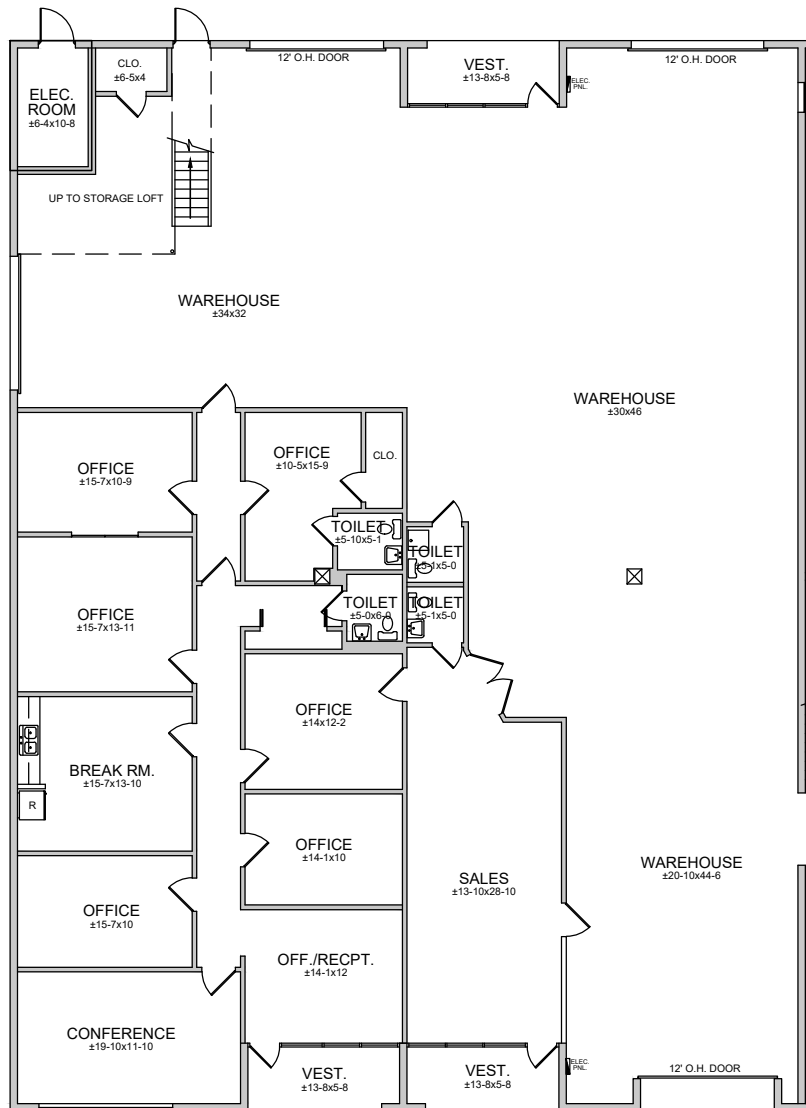

GRAPHIC SCALE



(IN FEET)

1 inch = 16 ft.

APPOXIMATE GROSS AREA = ±6,829 SQ. FT.



FLOOR PLAN UNITS - A & B

SCALE: 1/16" = 1'-0"


NOV. 2019



REICHEL
REALTY & INVESTMENTS INC.

Existing Tenant Space

8111 Garden Road
West Palm Beach, Florida 33404

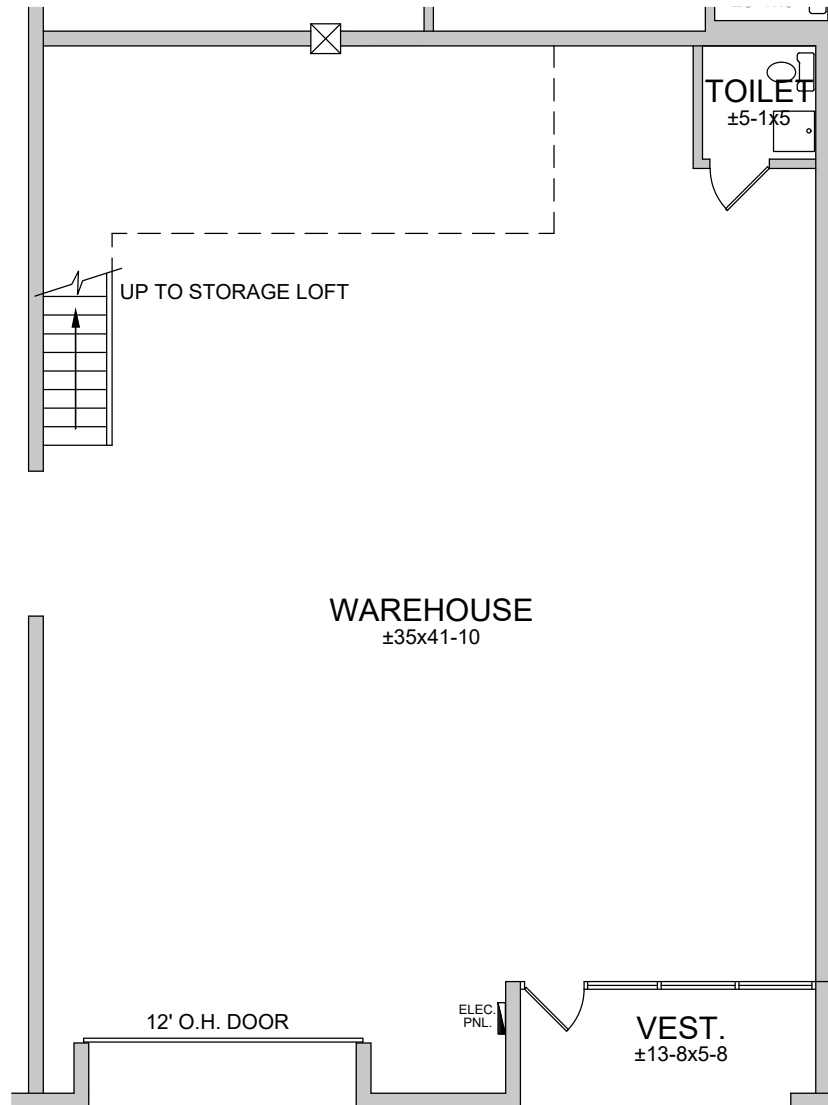

GRAPHIC SCALE



(IN FEET)
1 inch = 8 ft.

APPOXIMATE GROSS AREA = ±1,694 SQ. FT.



FLOOR PLAN UNIT - C

SCALE: 1/8" = 1'-0"


NOV. 2019



REICHEL
REALTY & INVESTMENTS INC.

Existing Tenant Space

8111 Garden Road
West Palm Beach, Florida 33404

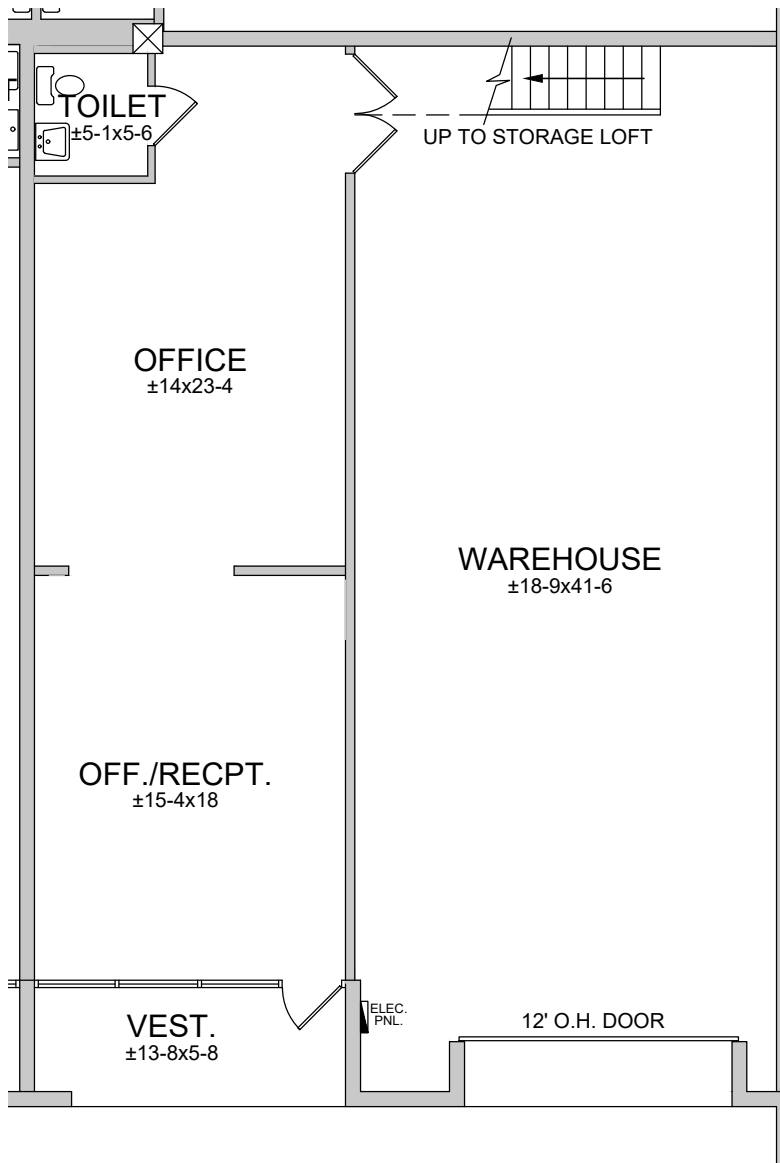

GRAPHIC SCALE



(IN FEET)
1 inch = 8 ft.

APPOXIMATE GROSS AREA = $\pm 1,629$ SQ. FT.



FLOOR PLAN UNIT - D

SCALE: $1/8" = 1'-0"$


NOV. 2019



REICHEL
REALTY & INVESTMENTS INC.

Existing Tenant Space

8111 Garden Road
West Palm Beach, Florida 33404

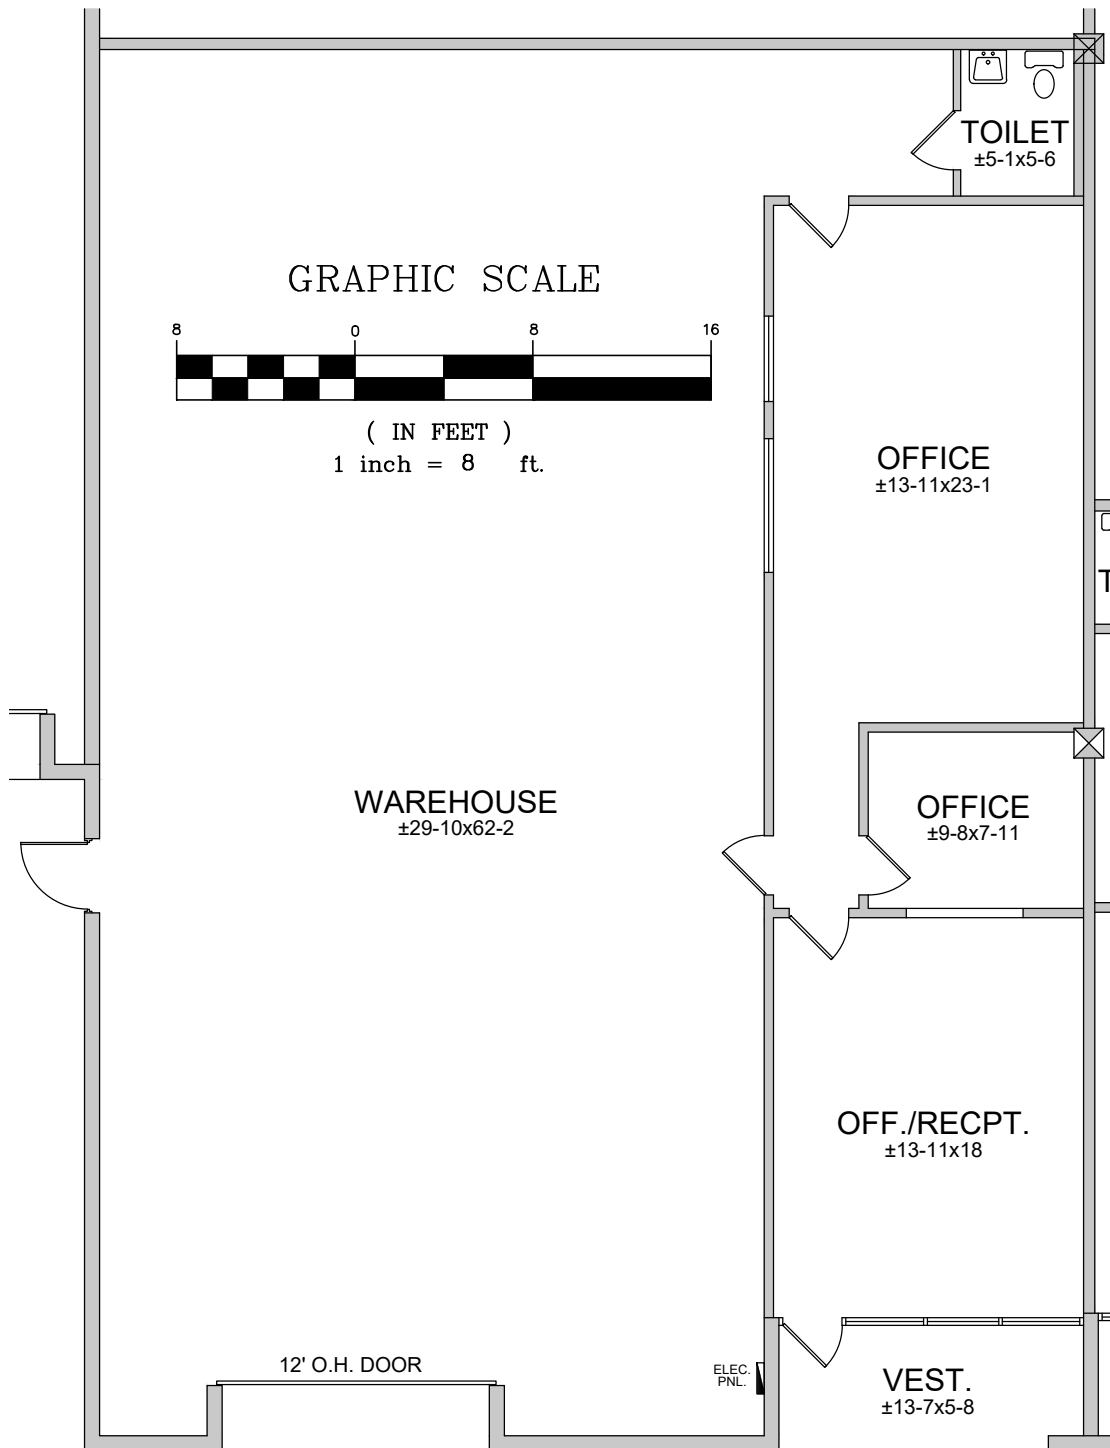

APPOXIMATE GROSS AREA = ±2,834 SQ. FT.



FLOOR PLAN UNIT - E

SCALE: 1/8" = 1'-0"

NOV. 2019



REICHEL
REALTY & INVESTMENTS INC.


Existing Tenant Space

8111 Garden Road
West Palm Beach, Florida 33404

GRAPHIC SCALE



(IN FEET)
1 inch = 8 ft.

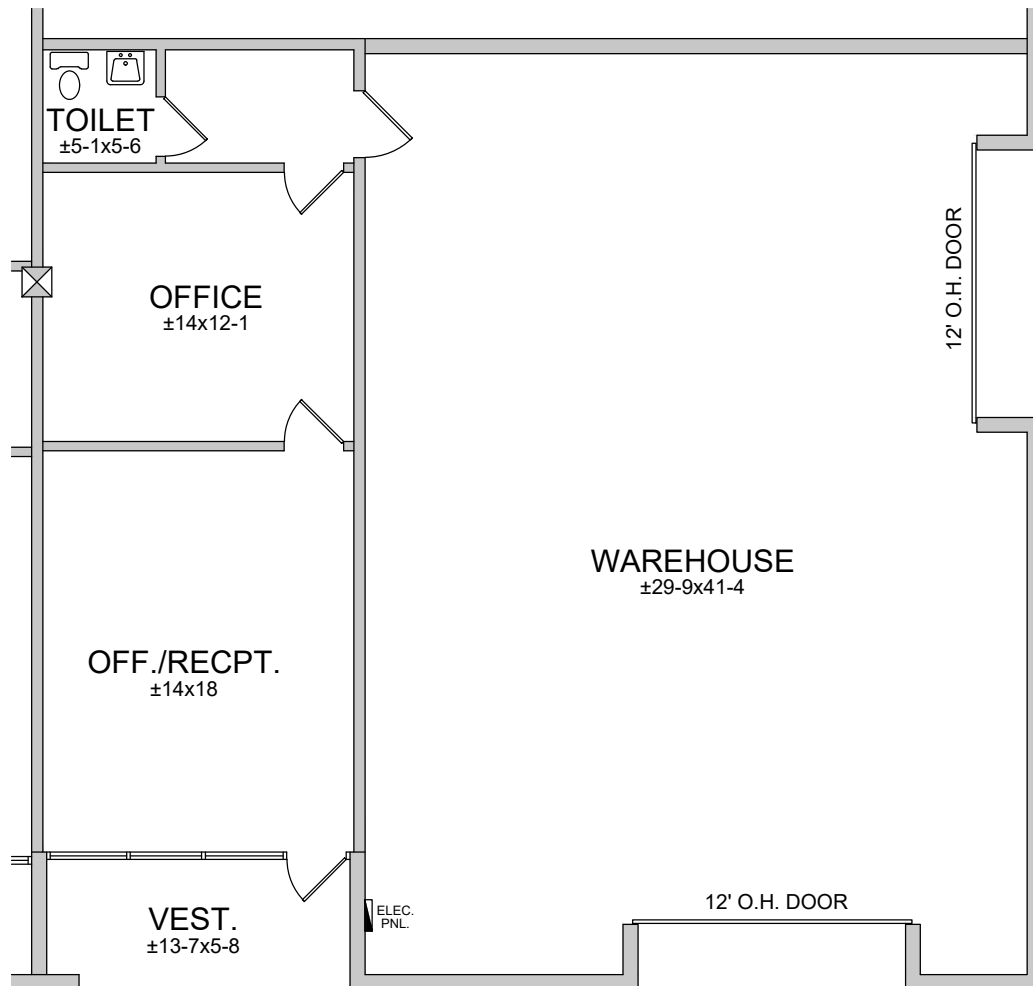

APPOXIMATE GROSS AREA = ±1,909 SQ. FT.



FLOOR PLAN UNIT - F

SCALE: 1/8" = 1'-0"

NOV. 2019



REICHEL
REALTY & INVESTMENTS INC.


Existing Tenant Space

8111 Garden Road
West Palm Beach, Florida 33404

GRAPHIC SCALE



(IN FEET)
1 inch = 8 ft.

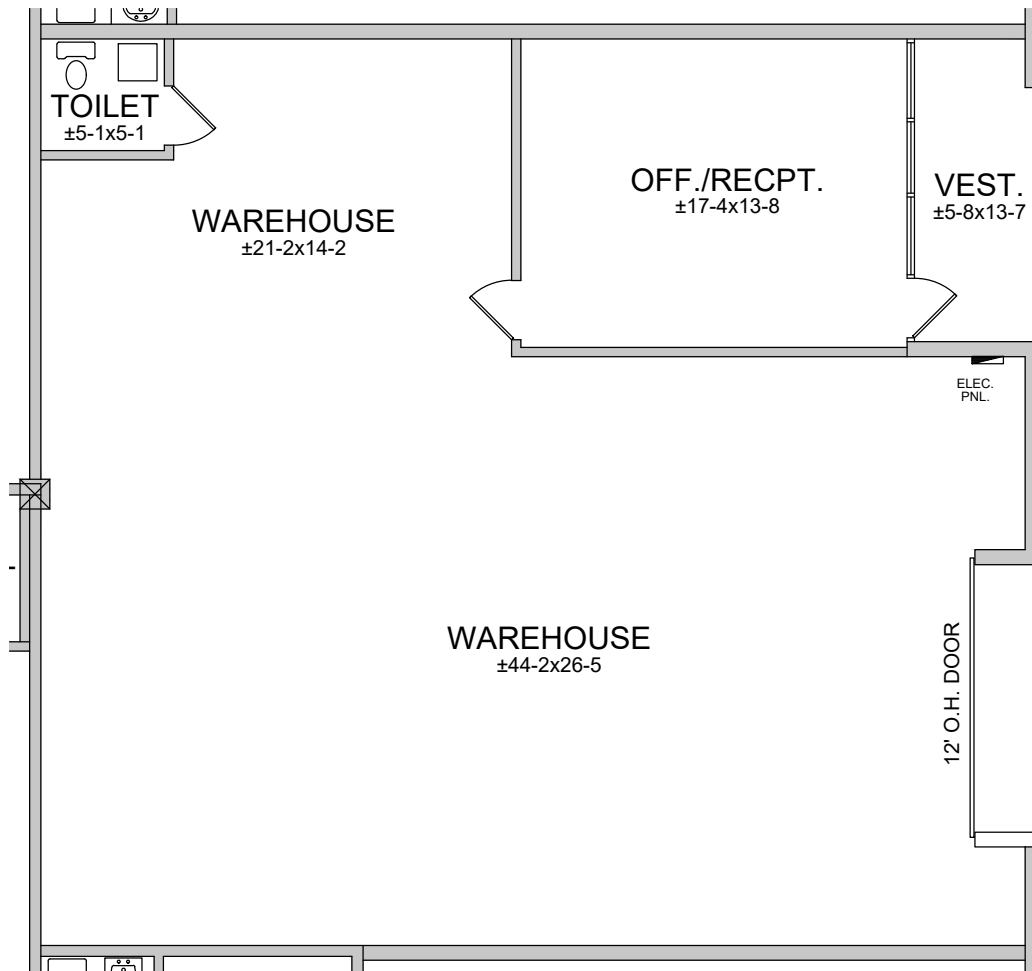

APPOXIMATE GROSS AREA = ±1,863 SQ. FT.



FLOOR PLAN UNIT - G

SCALE: 1/8" = 1'-0"

NOV. 2019



REICHEL
REALTY & INVESTMENTS INC.


Existing Tenant Space

8111 Garden Road
West Palm Beach, Florida 33404

GRAPHIC SCALE



(IN FEET)
1 inch = 8 ft.

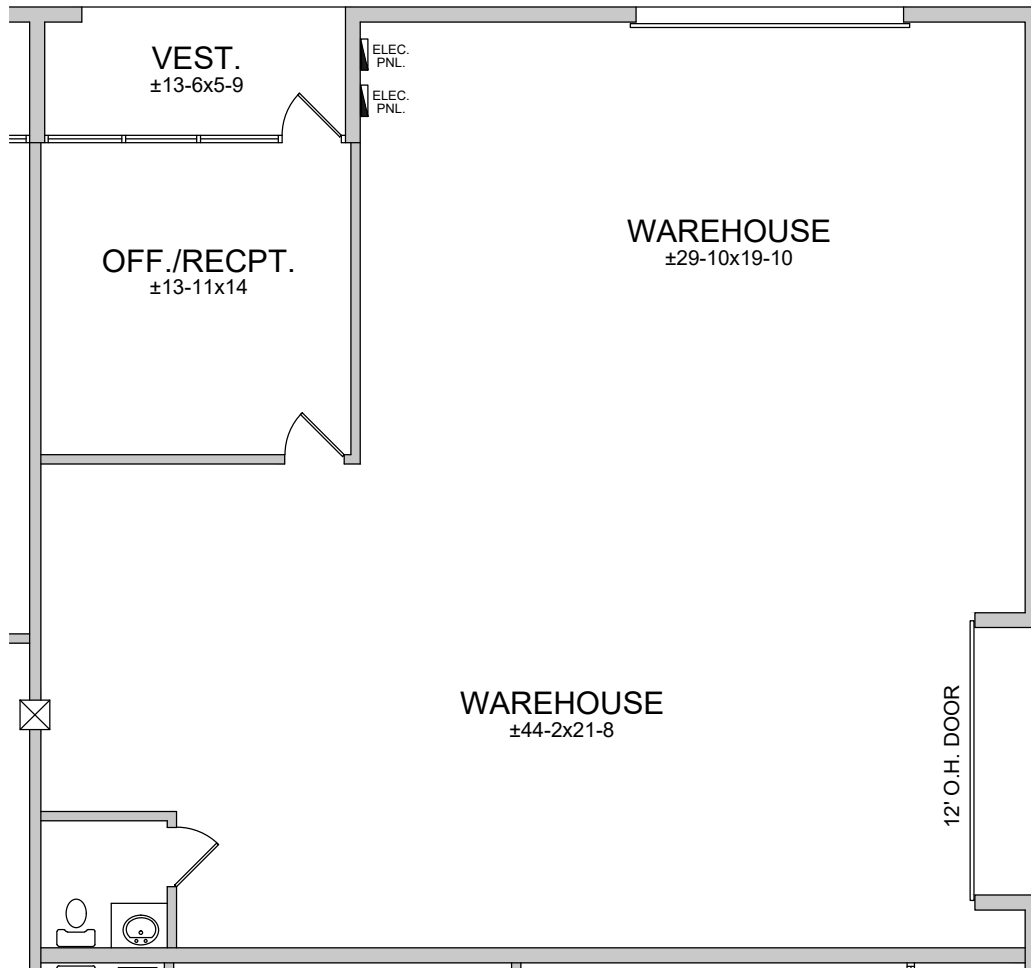

APPOXIMATE GROSS AREA = ±1,917 SQ. FT.



FLOOR PLAN UNIT - H

SCALE: 1/8" = 1'-0"


NOV. 2019



REICHEL
REALTY & INVESTMENTS INC.

Existing Tenant Space

8111 Garden Road
West Palm Beach, Florida 33404

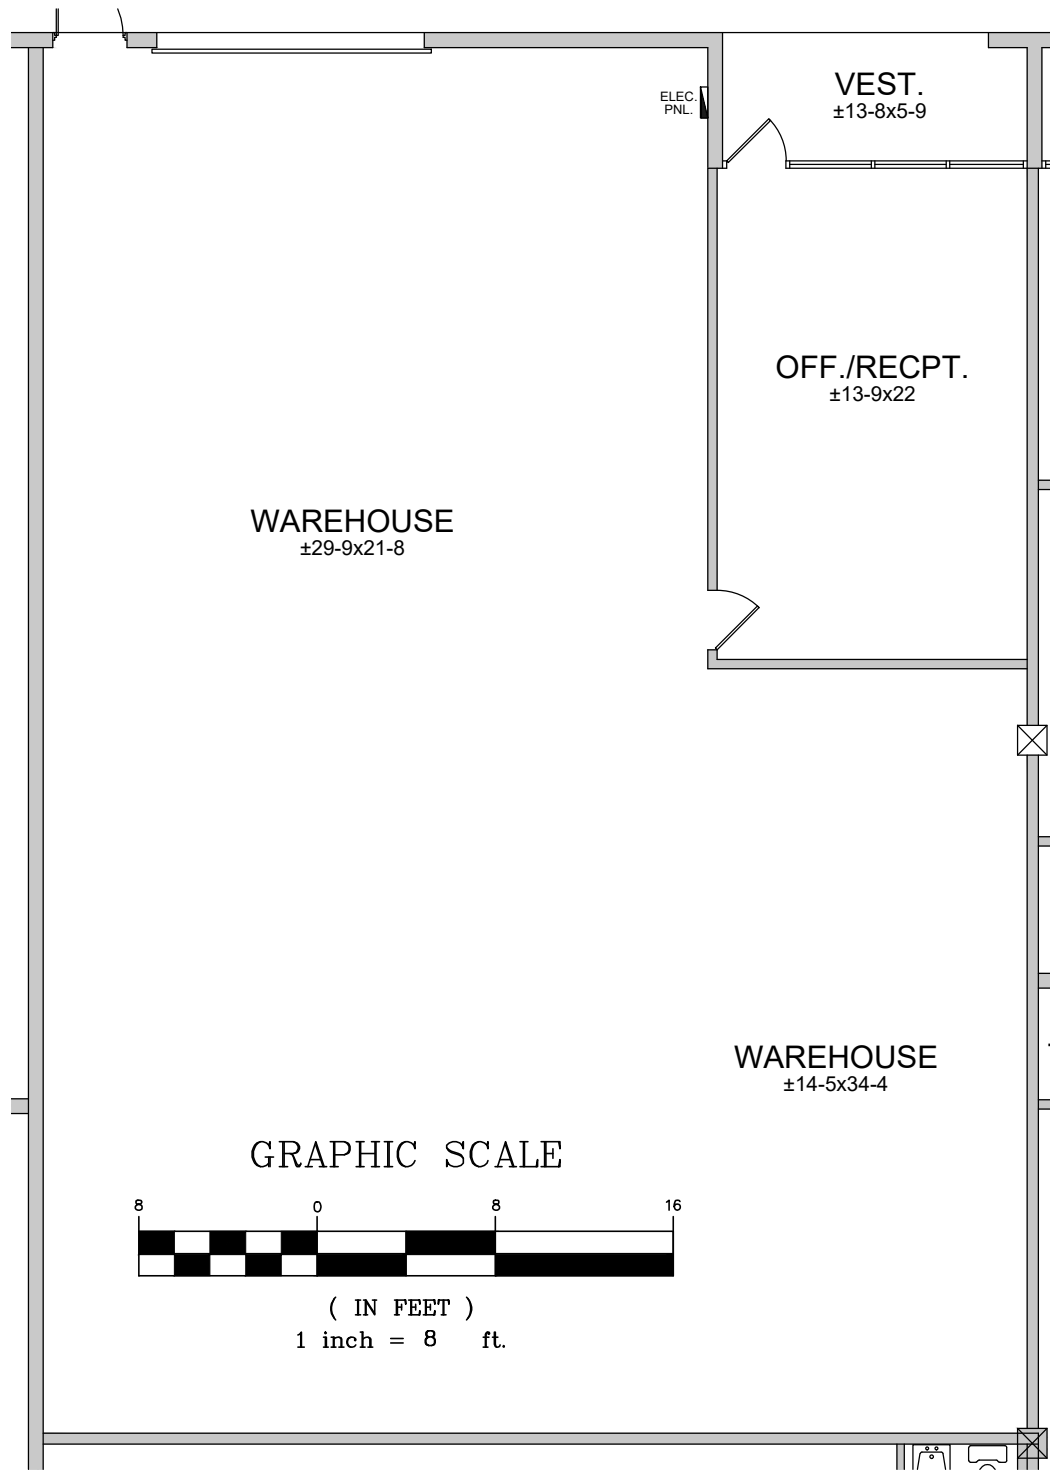

APPOXIMATE GROSS AREA = ±2,825 SQ. FT.



FLOOR PLAN UNIT - I

SCALE: 1/8" = 1'-0"


NOV. 2019



REICHEL
REALTY & INVESTMENTS INC.

Existing Tenant Space

8111 Garden Road
West Palm Beach, Florida 33404

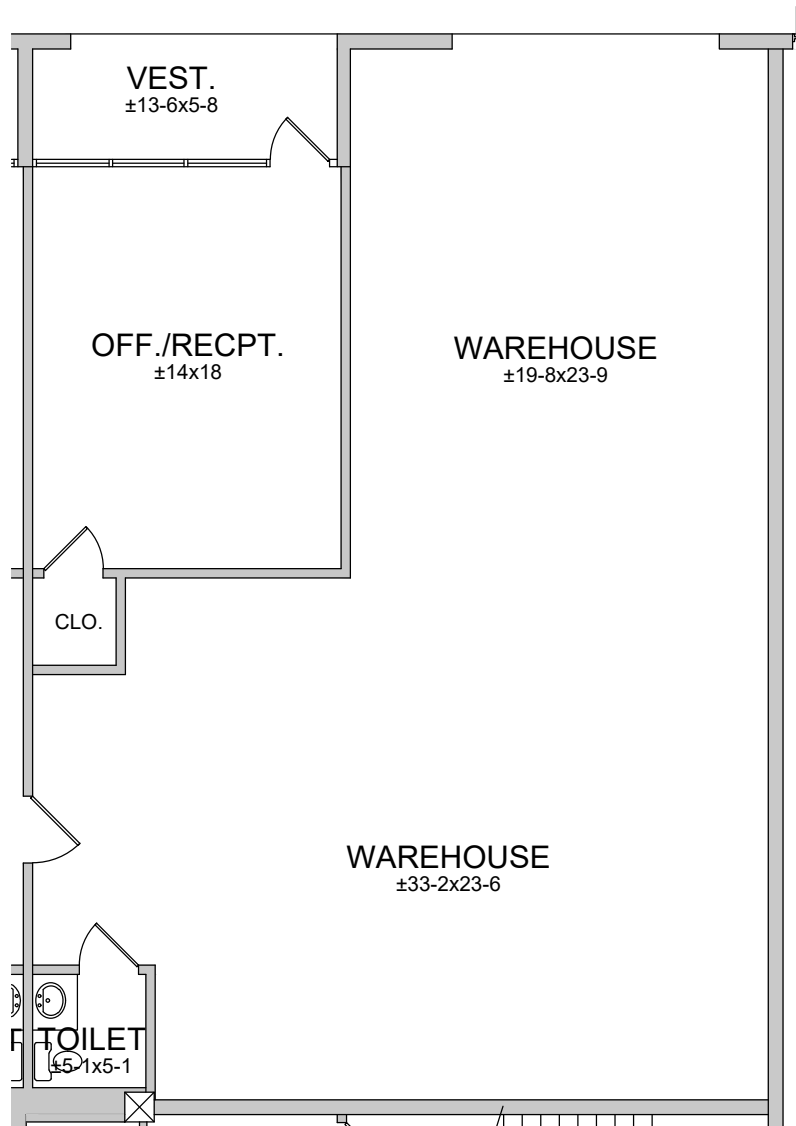

GRAPHIC SCALE



(IN FEET)

1 inch = 8 ft.

APPOXIMATE GROSS AREA = ±1,616 SQ. FT.



FLOOR PLAN UNIT - J

SCALE: 1" = 10'-0"


NOV. 2019



REICHEL
REALTY & INVESTMENTS INC.

Existing Tenant Space

8111 Garden Road
West Palm Beach, Florida 33404

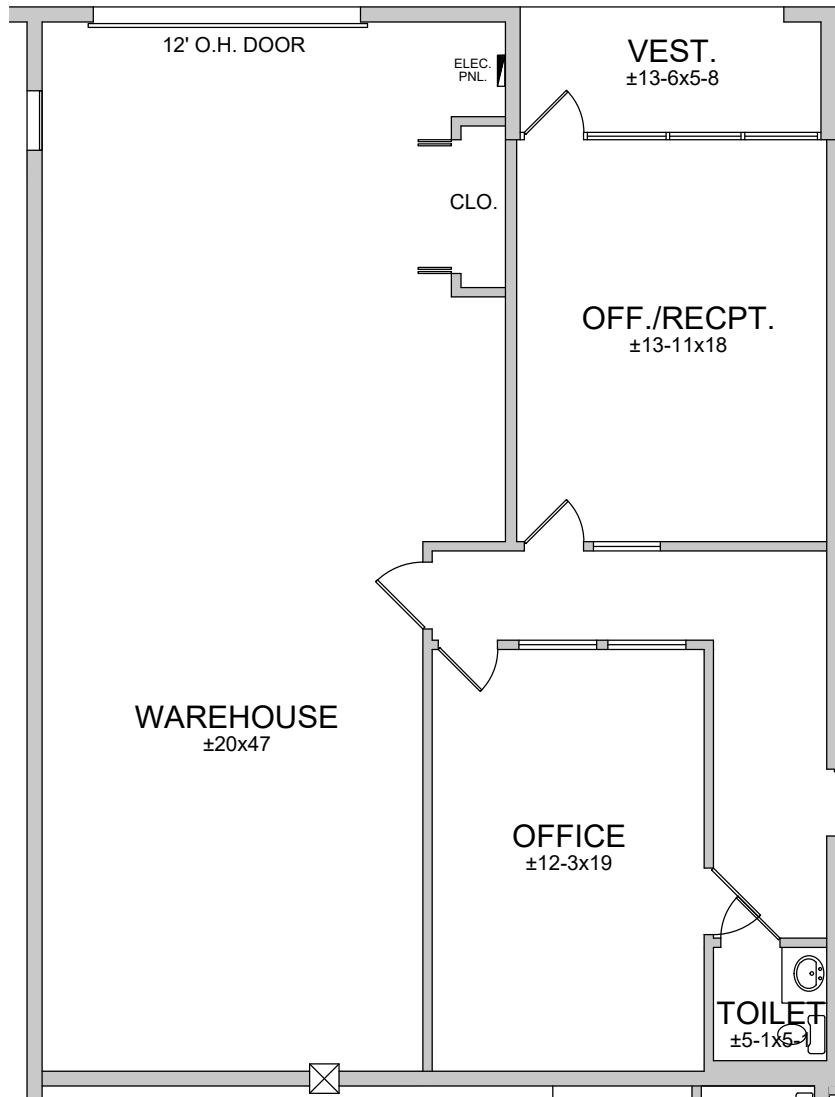

GRAPHIC SCALE



(IN FEET)

1 inch = 8 ft.

APPOXIMATE GROSS AREA = ±1,719 SQ. FT.



FLOOR PLAN UNIT - K

SCALE: 1" = 10'-0"

NOV. 2019



REICHEL
REALTY & INVESTMENTS INC.

Existing Tenant Space

8111 Garden Road
West Palm Beach, Florida 33404