


Crocker
Construction
Company

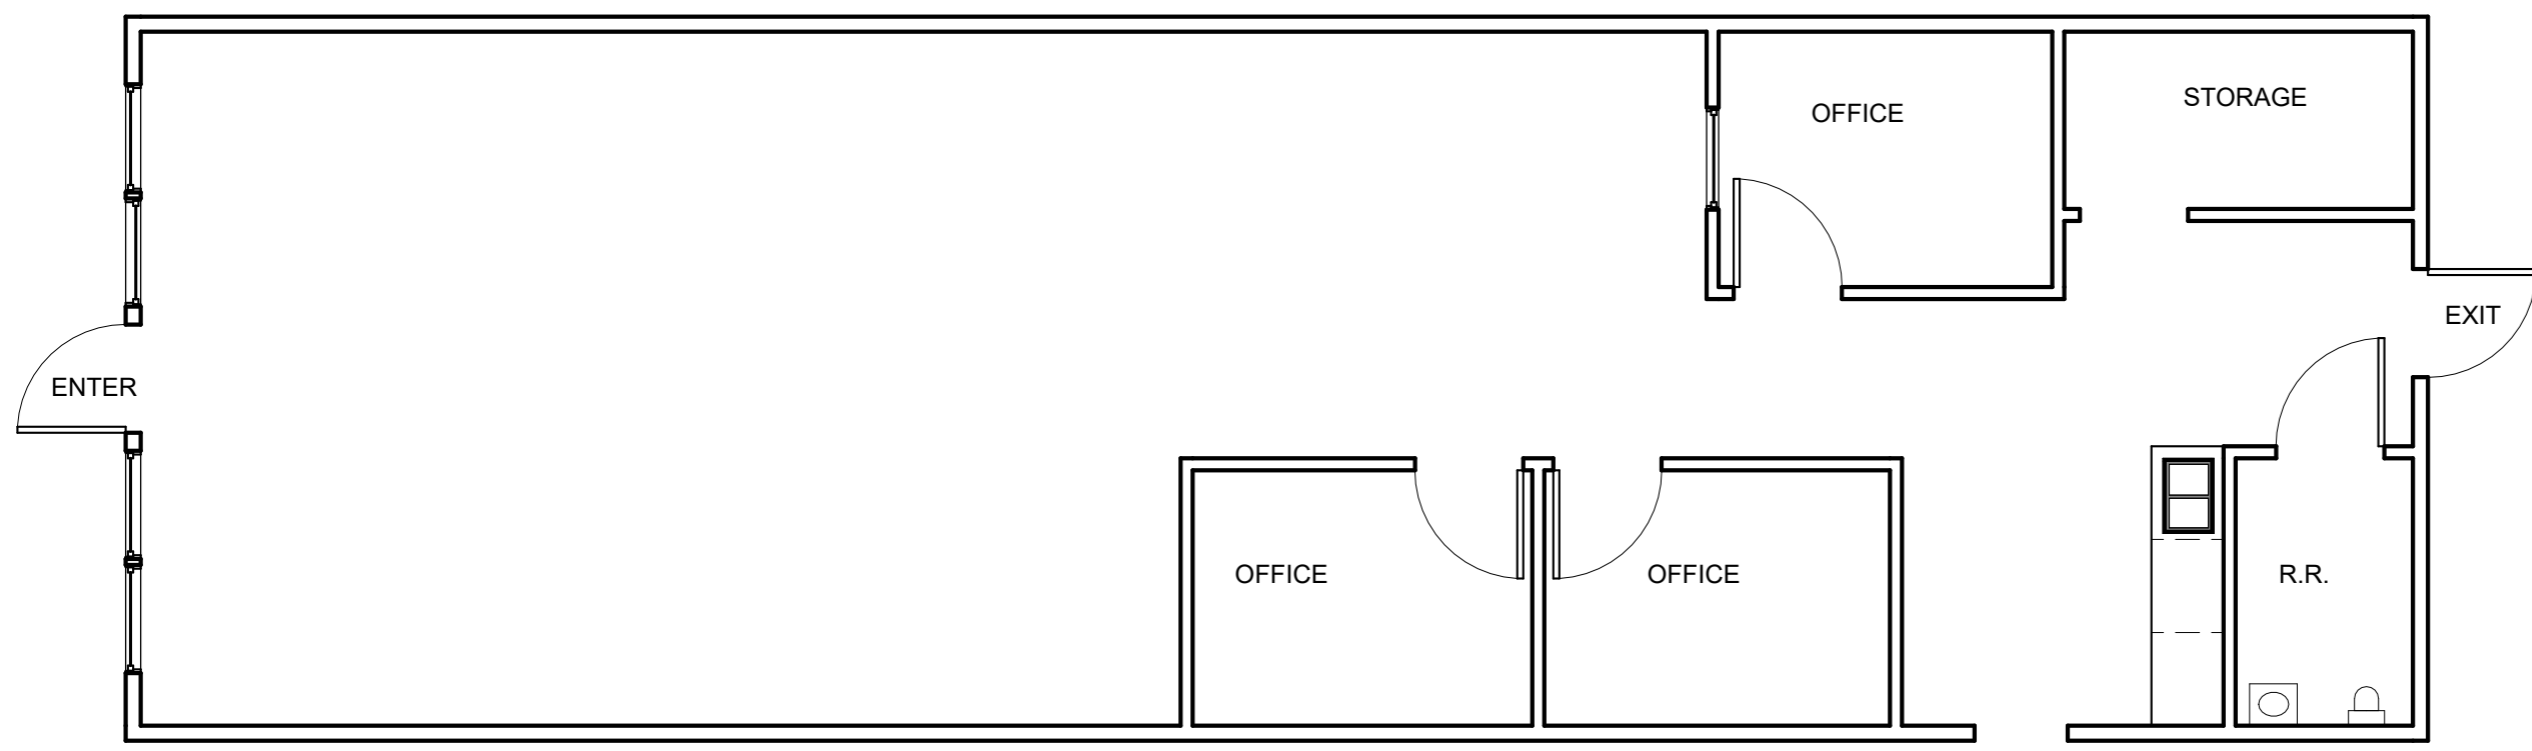

① Level 1
3/16" = 1'-0"

HC B

180 Old Hickory
Blvd. Jackson, TN
38305

Suite S

Date 9/7/2023

Drawn By JT

Checked By HCB

A 01.01

Scale 3/16" = 1'-0"