

Office/Industrial Flex Space for Lease

2218 Old Middlefield Way, Mountain View, CA



Office/Industrial Flex Space for Lease

Suite	Lease Rate	Space Size
Suite I	\$2.60 NNN SF/Month	JUST LEASED
Suite J	\$2.60 NNN SF/Month	±870 SF
Suite L&M	\$2.69 NNN SF/Month	JUST LEASED
Suite N	\$2.60 NNN SF/Month	±450 SF

±450 - 870 SF Available

Direct Access to Hwy 101

End Cap Space

Updated Interiors

3/1,000 Parking

Brian Mason, SIOR

EB Mason CRE



1.408.472.9498

brian@ebmasoncre.com


License No. 01229363

Office/Industrial Flex Space for Lease

2218 Old Middlefield Way, Mountain View, CA

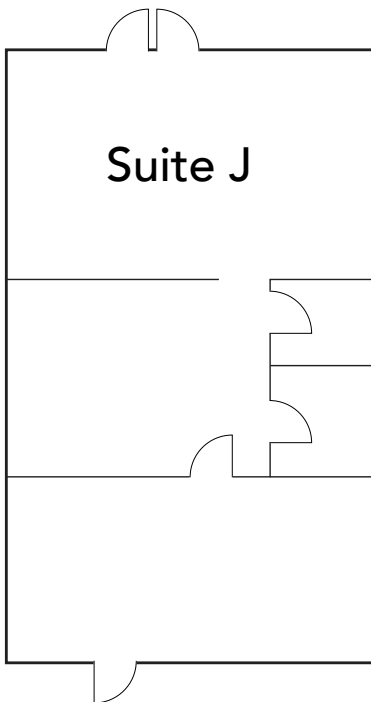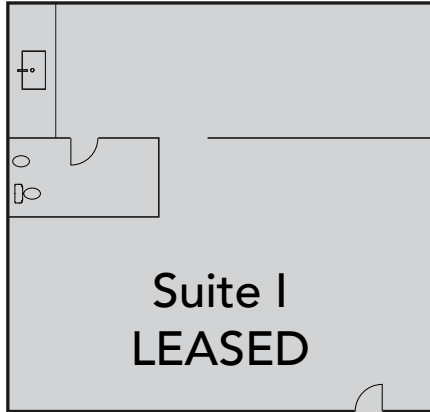

Drawing not exact/not to scale

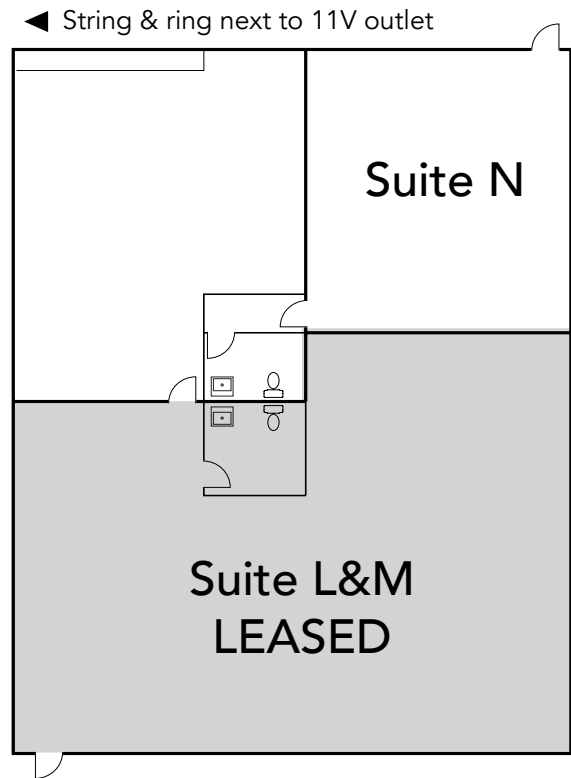

Brian Mason, SIOR

EB Mason CRE

1.408.472.9498

brian@ebmasoncre.com


License No. 01229363



Handwritten signature of Brian Mason with "CRE" printed below it.

Office/Industrial Flex Space for Lease

2218 Old Middlefield Way, Mountain View, CA

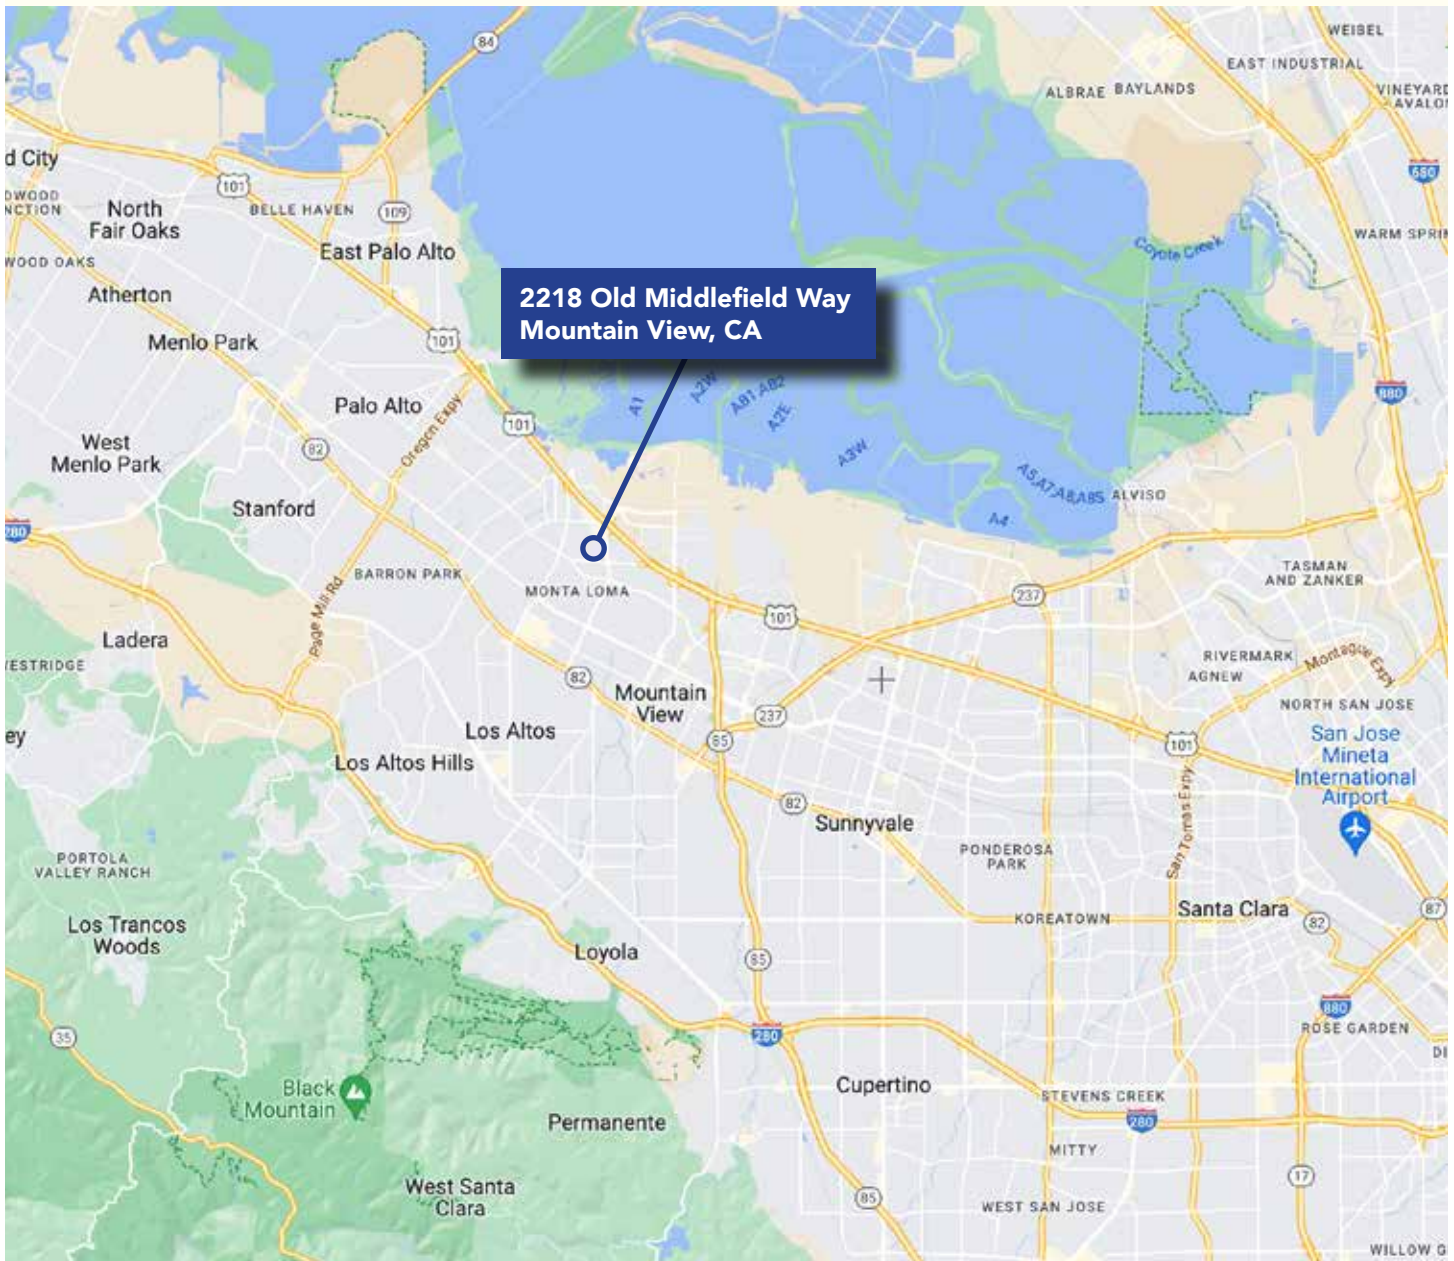

Brian Mason, SIOR

EB Mason CRE

1.408.472.9498

brian@ebmasoncre.com

License No. 01229363