

HANGAR FOR LEASE

26671 S CRISMON ROAD

**ROSS
BROWN**




SITE FEATURES

- Volare Hangars at Pegasus Airpark
- ± 3,600 SF Hangar Available
- 60' x 60' Hangar
- R38 Insulated Ceiling with Skyliner
- R24 Insulated Walls Including Partitions
- Higher Power Hydraulic Hangar Door with Wireless Remote Control 56' W x 18' H
- Large Glass Door
- Plumbing Stubbed in
- 120/208V 3-Phase Electrical
- LED Lighting with 60,000 Lumens
- Pre-Wired for Ceiling Fan & Support Structure for HVAC Equipment



26671 S Crismon Road
Queen Creek, Arizona 85142

Site Plan

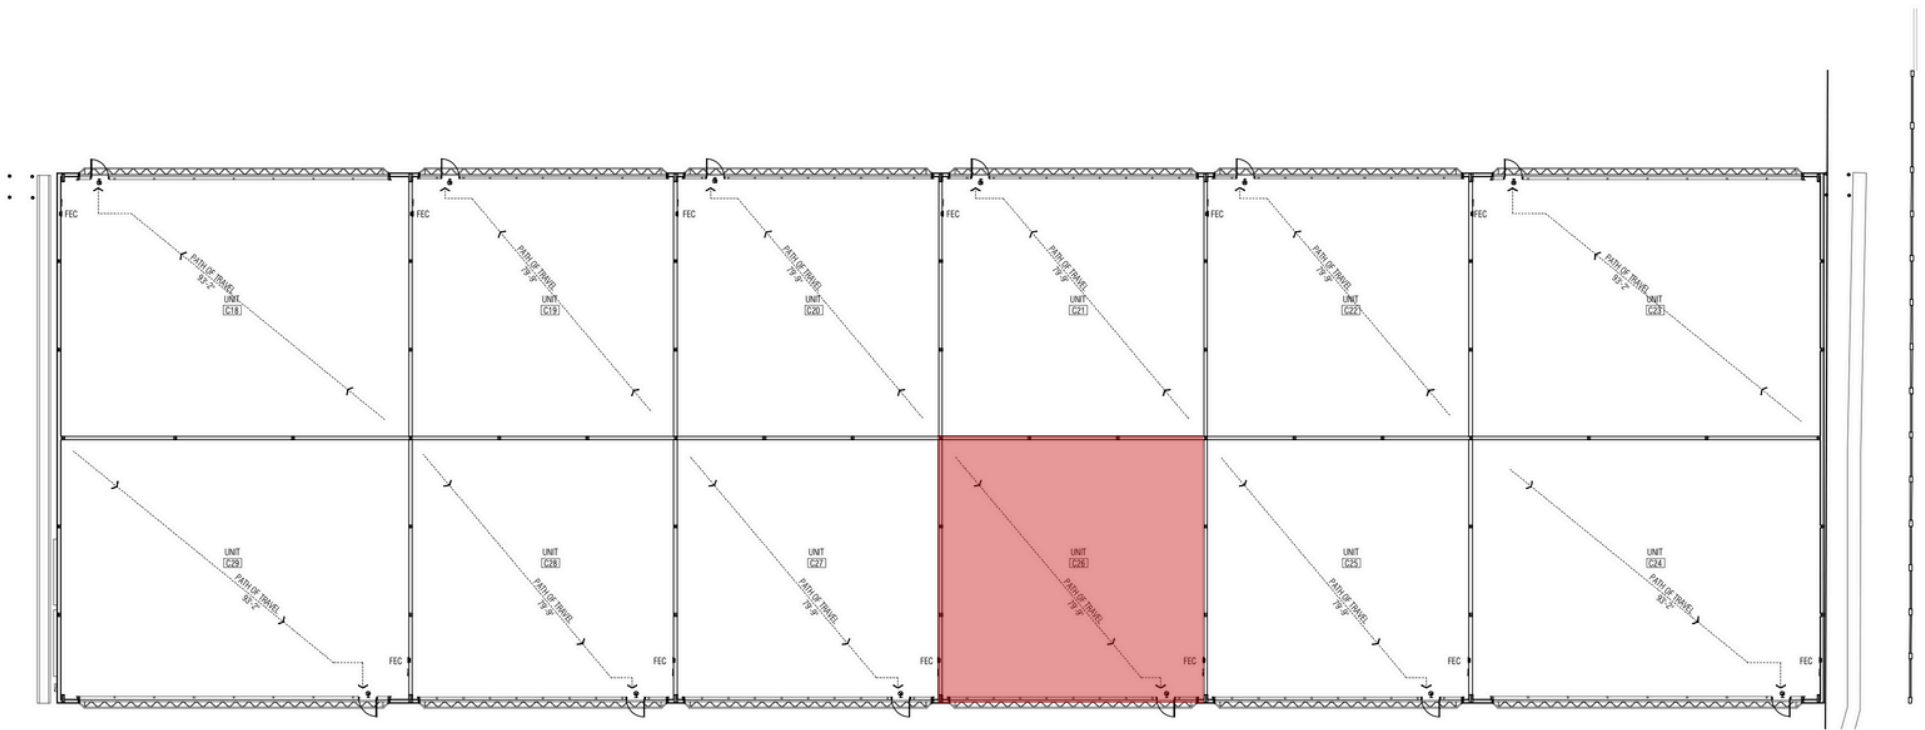


CODE FLOOR PLAN BUILDING C

SCALE 1/16" = 1'-0"



26671 S Crismon Road
Queen Creek, Arizona 85142

Freeway Map

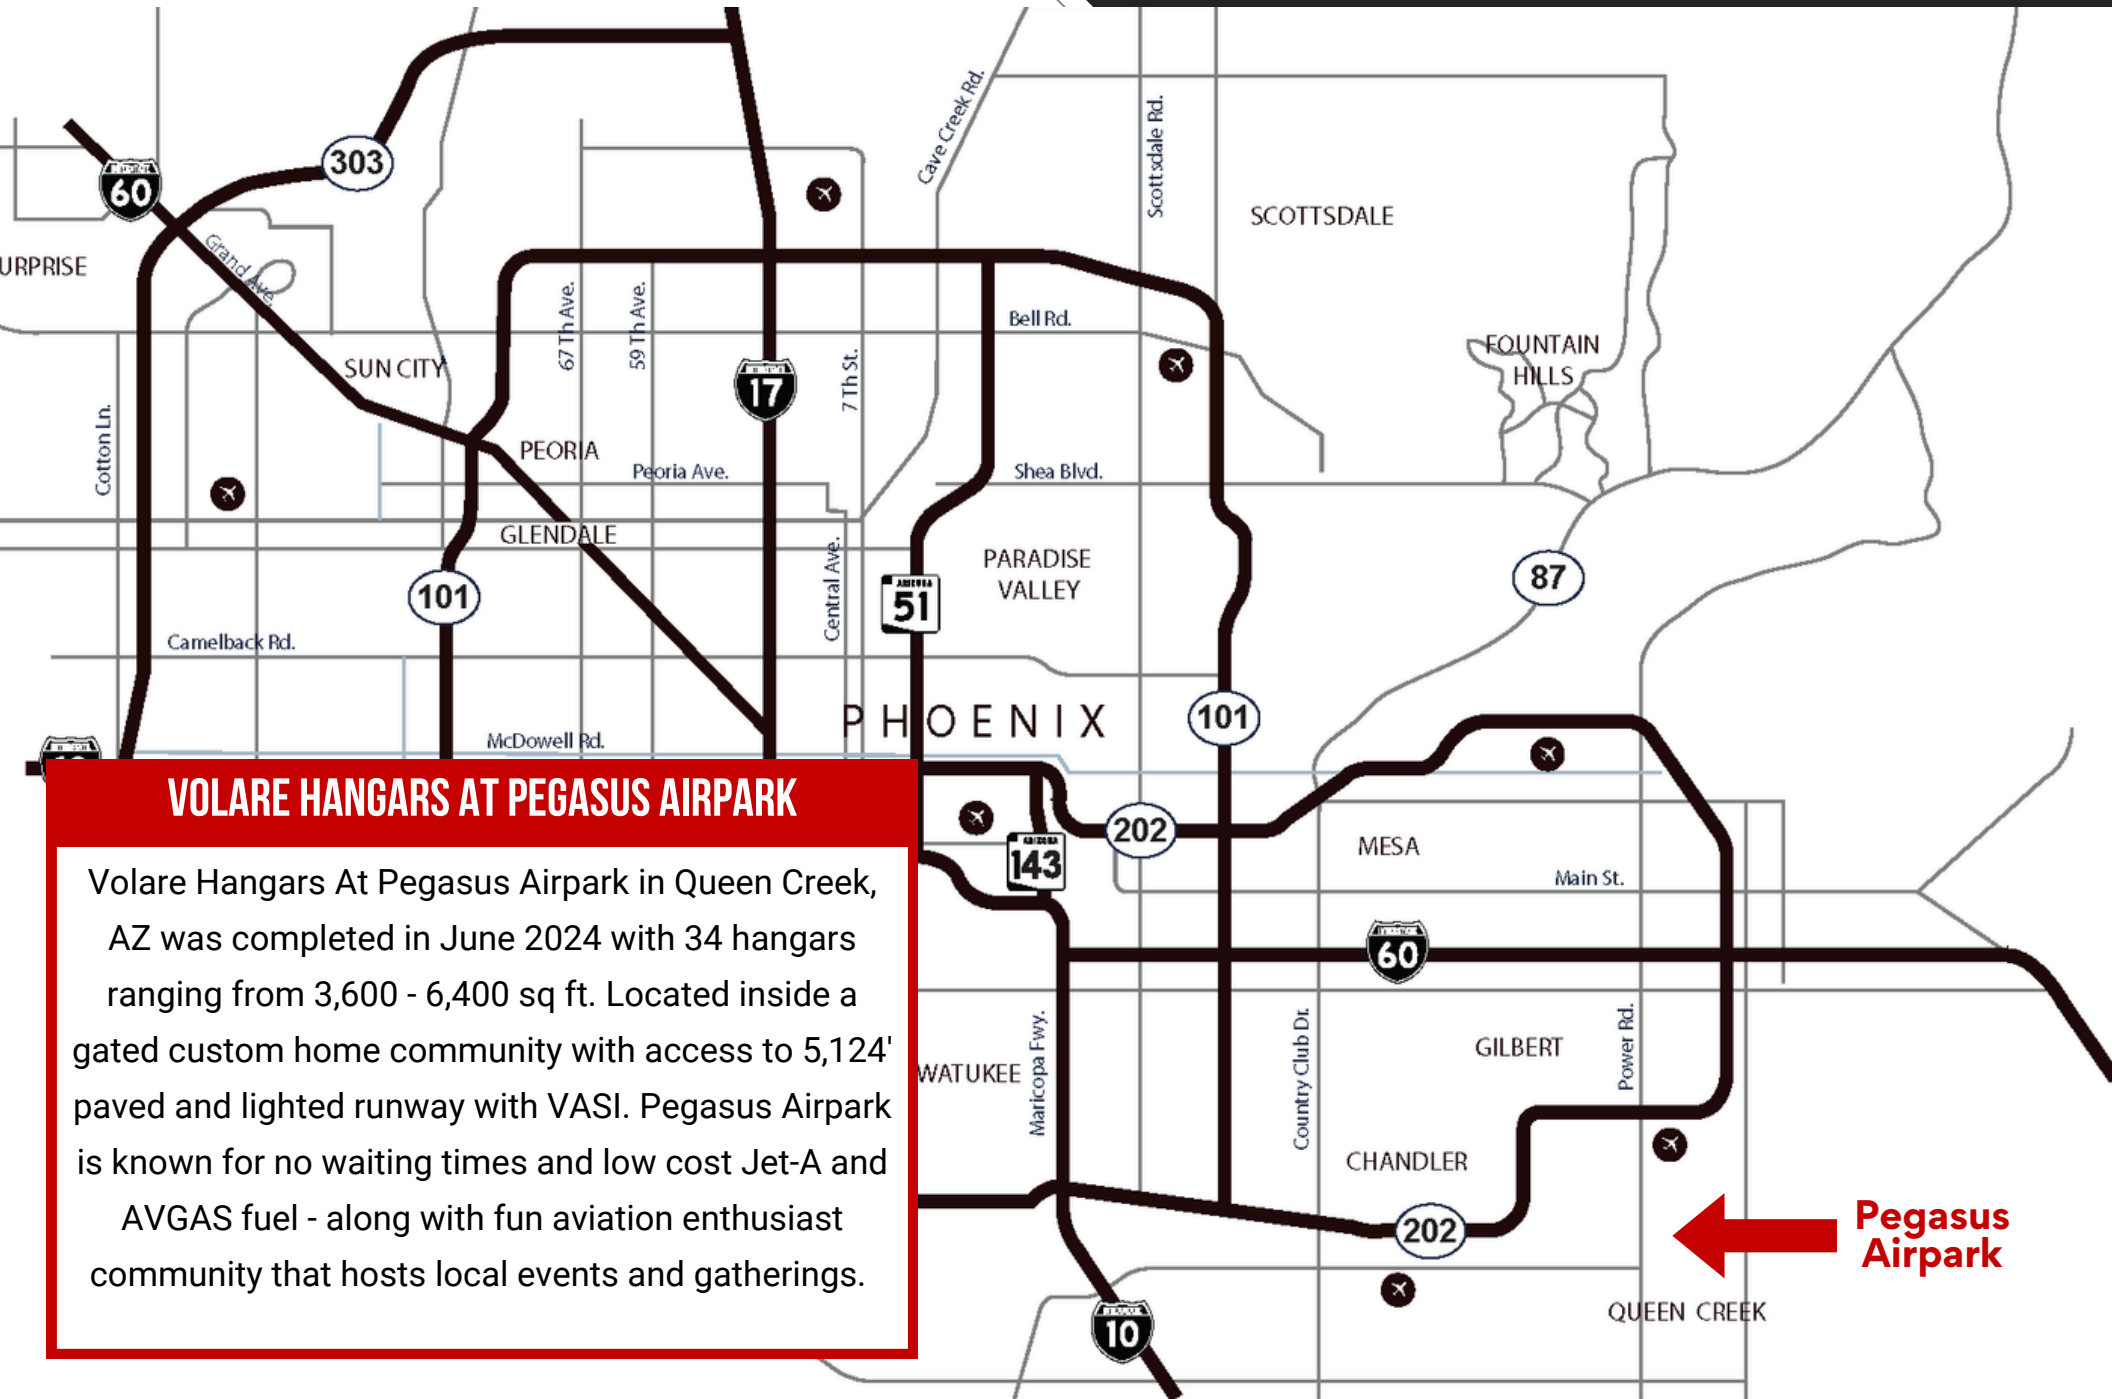

VOLARE HANGARS AT PEGASUS AIRPARK

Volare Hangars At Pegasus Airpark in Queen Creek, AZ was completed in June 2024 with 34 hangars ranging from 3,600 - 6,400 sq ft. Located inside a gated custom home community with access to 5,124' paved and lighted runway with VASI. Pegasus Airpark is known for no waiting times and low cost Jet-A and AVGAS fuel - along with fun aviation enthusiast community that hosts local events and gatherings.

Pegasus Airpark



Rick Collins
480.216.8055
rcollins@rossbrown.com

ROSS
BROWN

This information has been obtained from sources believed reliable, but has not been verified for accuracy or completeness. Neither Ross Brown Partners, Inc nor any of its clients or independent contractors, makes any guarantees or representations, express or implied, as to the completeness or accuracy of such information. Any projections, opinions, assumptions or estimates. used are for example only. Neither Ross Brown Partners nor any of its clients accepts any liability for loss resulting from reliance on such information. You should conduct a careful, independent investigation of the property and verify all information. Any reliance on this information is solely at your own risk. Copyright © 2024 Ross Brown Partners, Inc. All rights reserved