



MOVE-IN READY OFFICE SPACE DELIVERED FURNISHED


3,606 RSF



915 BROADWAY

BETWEEN THE PARKS

Southwest Corner of 21st Street & Broadway

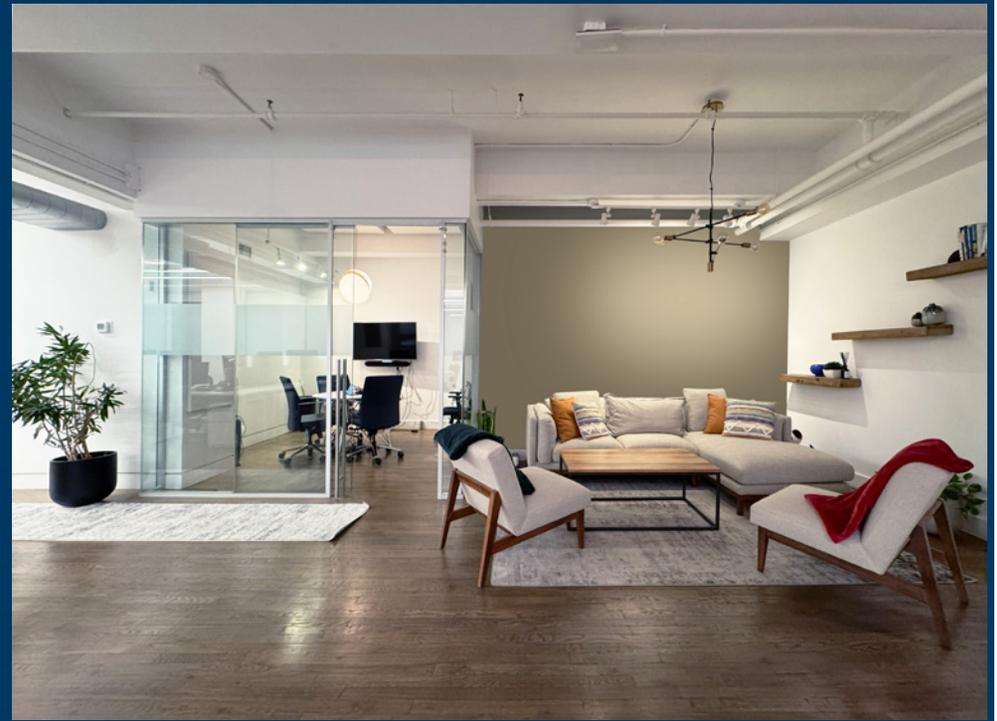

Furniture shown for layout concept only

ABS Partners Real Estate, as the exclusive agent is pleased to offer the following opportunity for lease:

Suite 904: 3,606 rsf - Delivered Furnished

- Move-in ready space with hardwood floors throughout and exposed ceiling
- Glass-front private workspaces – (1) windowed conference room, (1) meeting room/office, (3) collaborating/phone rooms
- Wet pantry with seating space and open area
- Oversized, operable windows provide good natural light and south, east and west exposures

Possession: March 1, 2026


Rent: Call or email for info

- High speed fiber on each floor connected to a redundant fiber loop below the building
- Direct access to the Union Square transportation hub **4 5 6 L N Q R W** express and local subway lines; and close proximity to NJ **PATH** station at 23rd St/6th Ave
- Centrally located between Union Square and Madison Square Park, the area offering a wide variety of services, retail, and dining options



SUITE 904 - 3,606 RSF
(AS-BUILT PLAN)

[CLICK TO VIEW VIRTUAL TOUR](#)

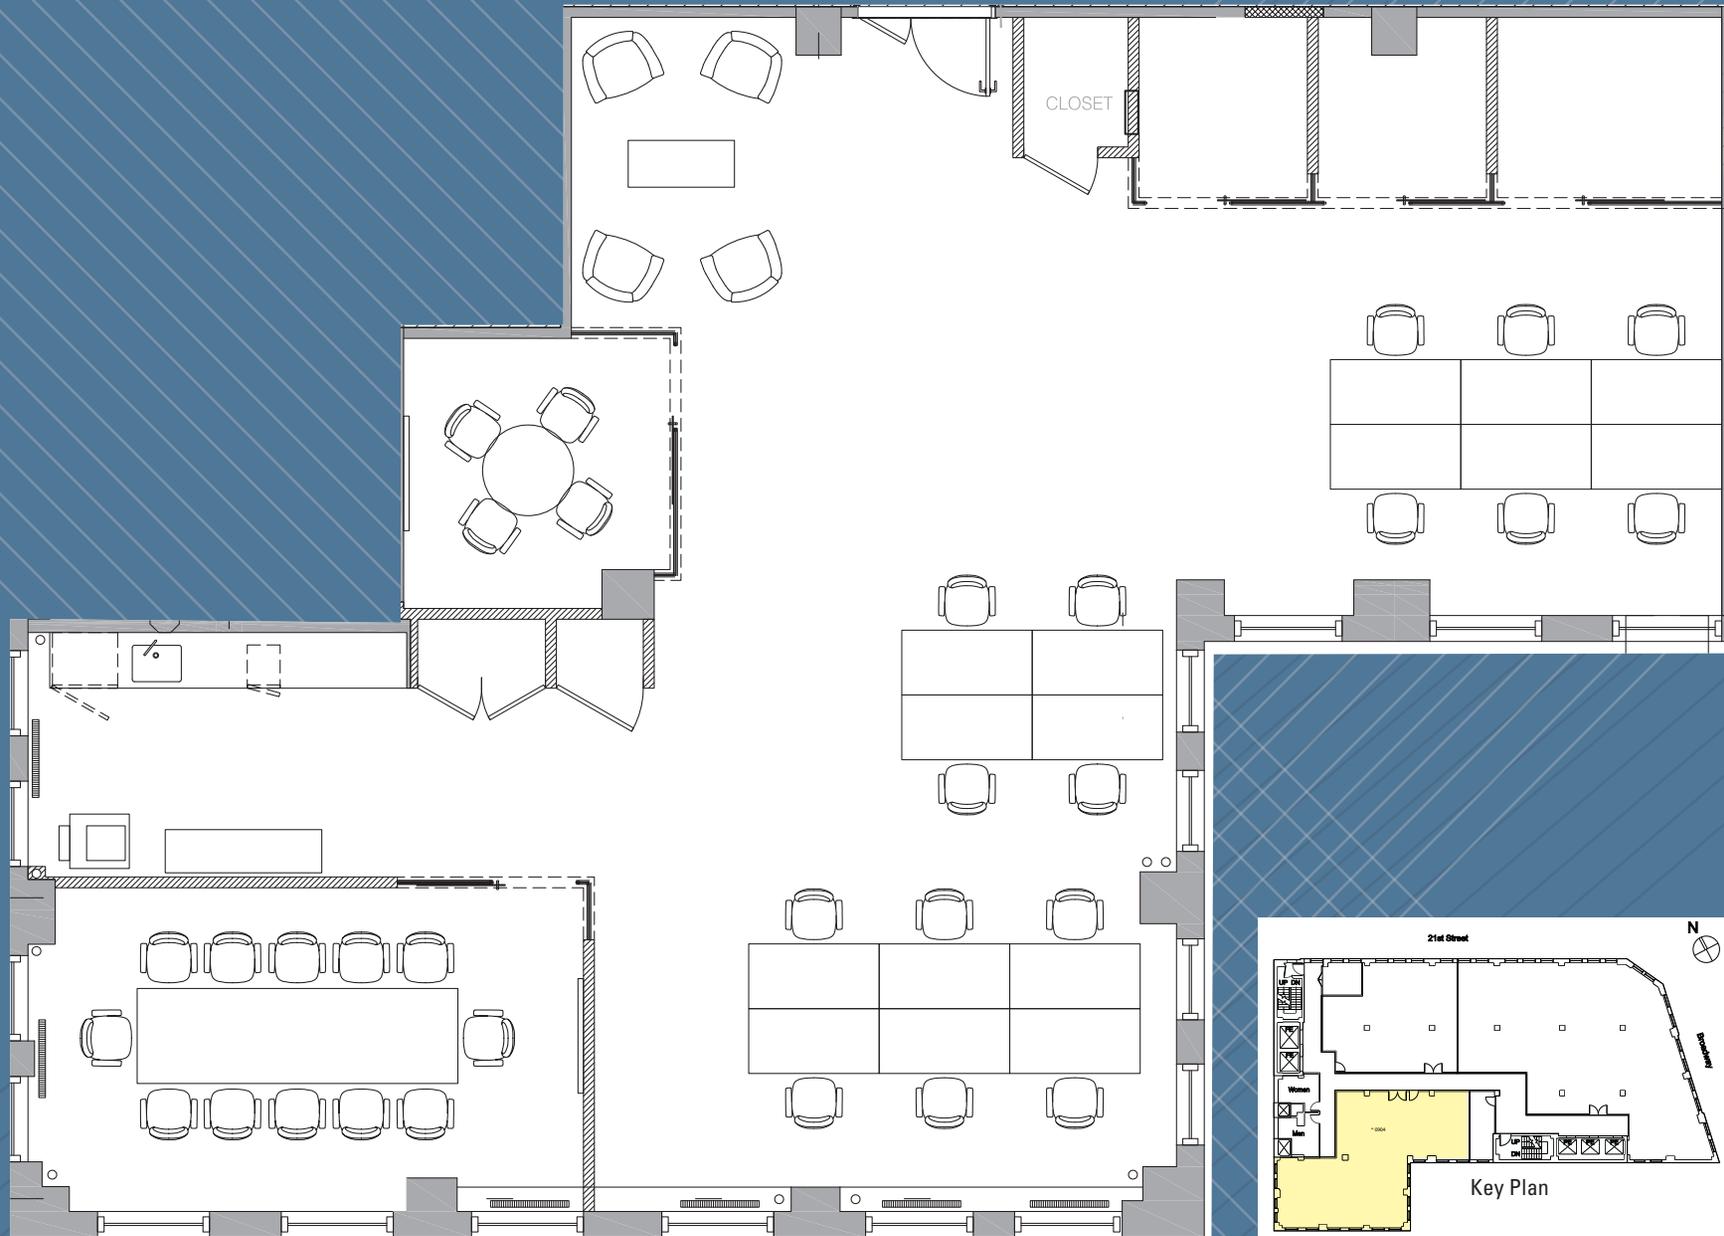

(Floor plan for descriptive purposes only; not to scale; Furniture shown for layout concept only)



Furniture shown for layout concept only



Walk, Bike, Drive or Ride to Work & Play

Dine: ABC Kitchen, Barn Joo, Eataly, Gramercy Tavern, Novita, Merakia, Union Square Cafe, Whole Foods

Shop: Athleta, Design Within Reach, Jacadi, Nike, Saatva, Arc'teryx, Nordstrom Rack, Untuckit

Enjoy: The Parks, Union Square Farmers Market, Festivals, Soulcycle, Equinox, Uplift Studios

Neighbors: BuzzFeed, Dropbox, Facebook, IBM Resources, Mastercard, NYU, Santander, The Flatiron Building, W Hotel





For further information and/or inspection, please contact Exclusive Broker

James Caseley
Partner, Licensed Real Estate Broker
212.400.6075
jc@absre.com

Ben Waller
Partner, Licensed Associate Real Estate Broker
212.400.9515
bwaller@absre.com

Zoe Snow
Associate, Licensed Real Estate Salesperson
646.439.2000
zsnow@absre.com

Daria Ghasemi
Associate, Licensed Real Estate Salesperson
646.439.2002
dghasemi@absre.com

