


HARMONIC HEALING, LLC
 950 CORPORATE PARKWAY, SUITE 100
 WENTZVILLE, MO. 63385

PREPARED BY:
Edward M. Stevens Architects, LLC
 734 West Port Plaza, Suite 275
 St. Louis, Missouri 63146
 (314) 548-6156 Cell (636) 699-5611
 Certificate of Authority No. 2012004124


Copyright 2020

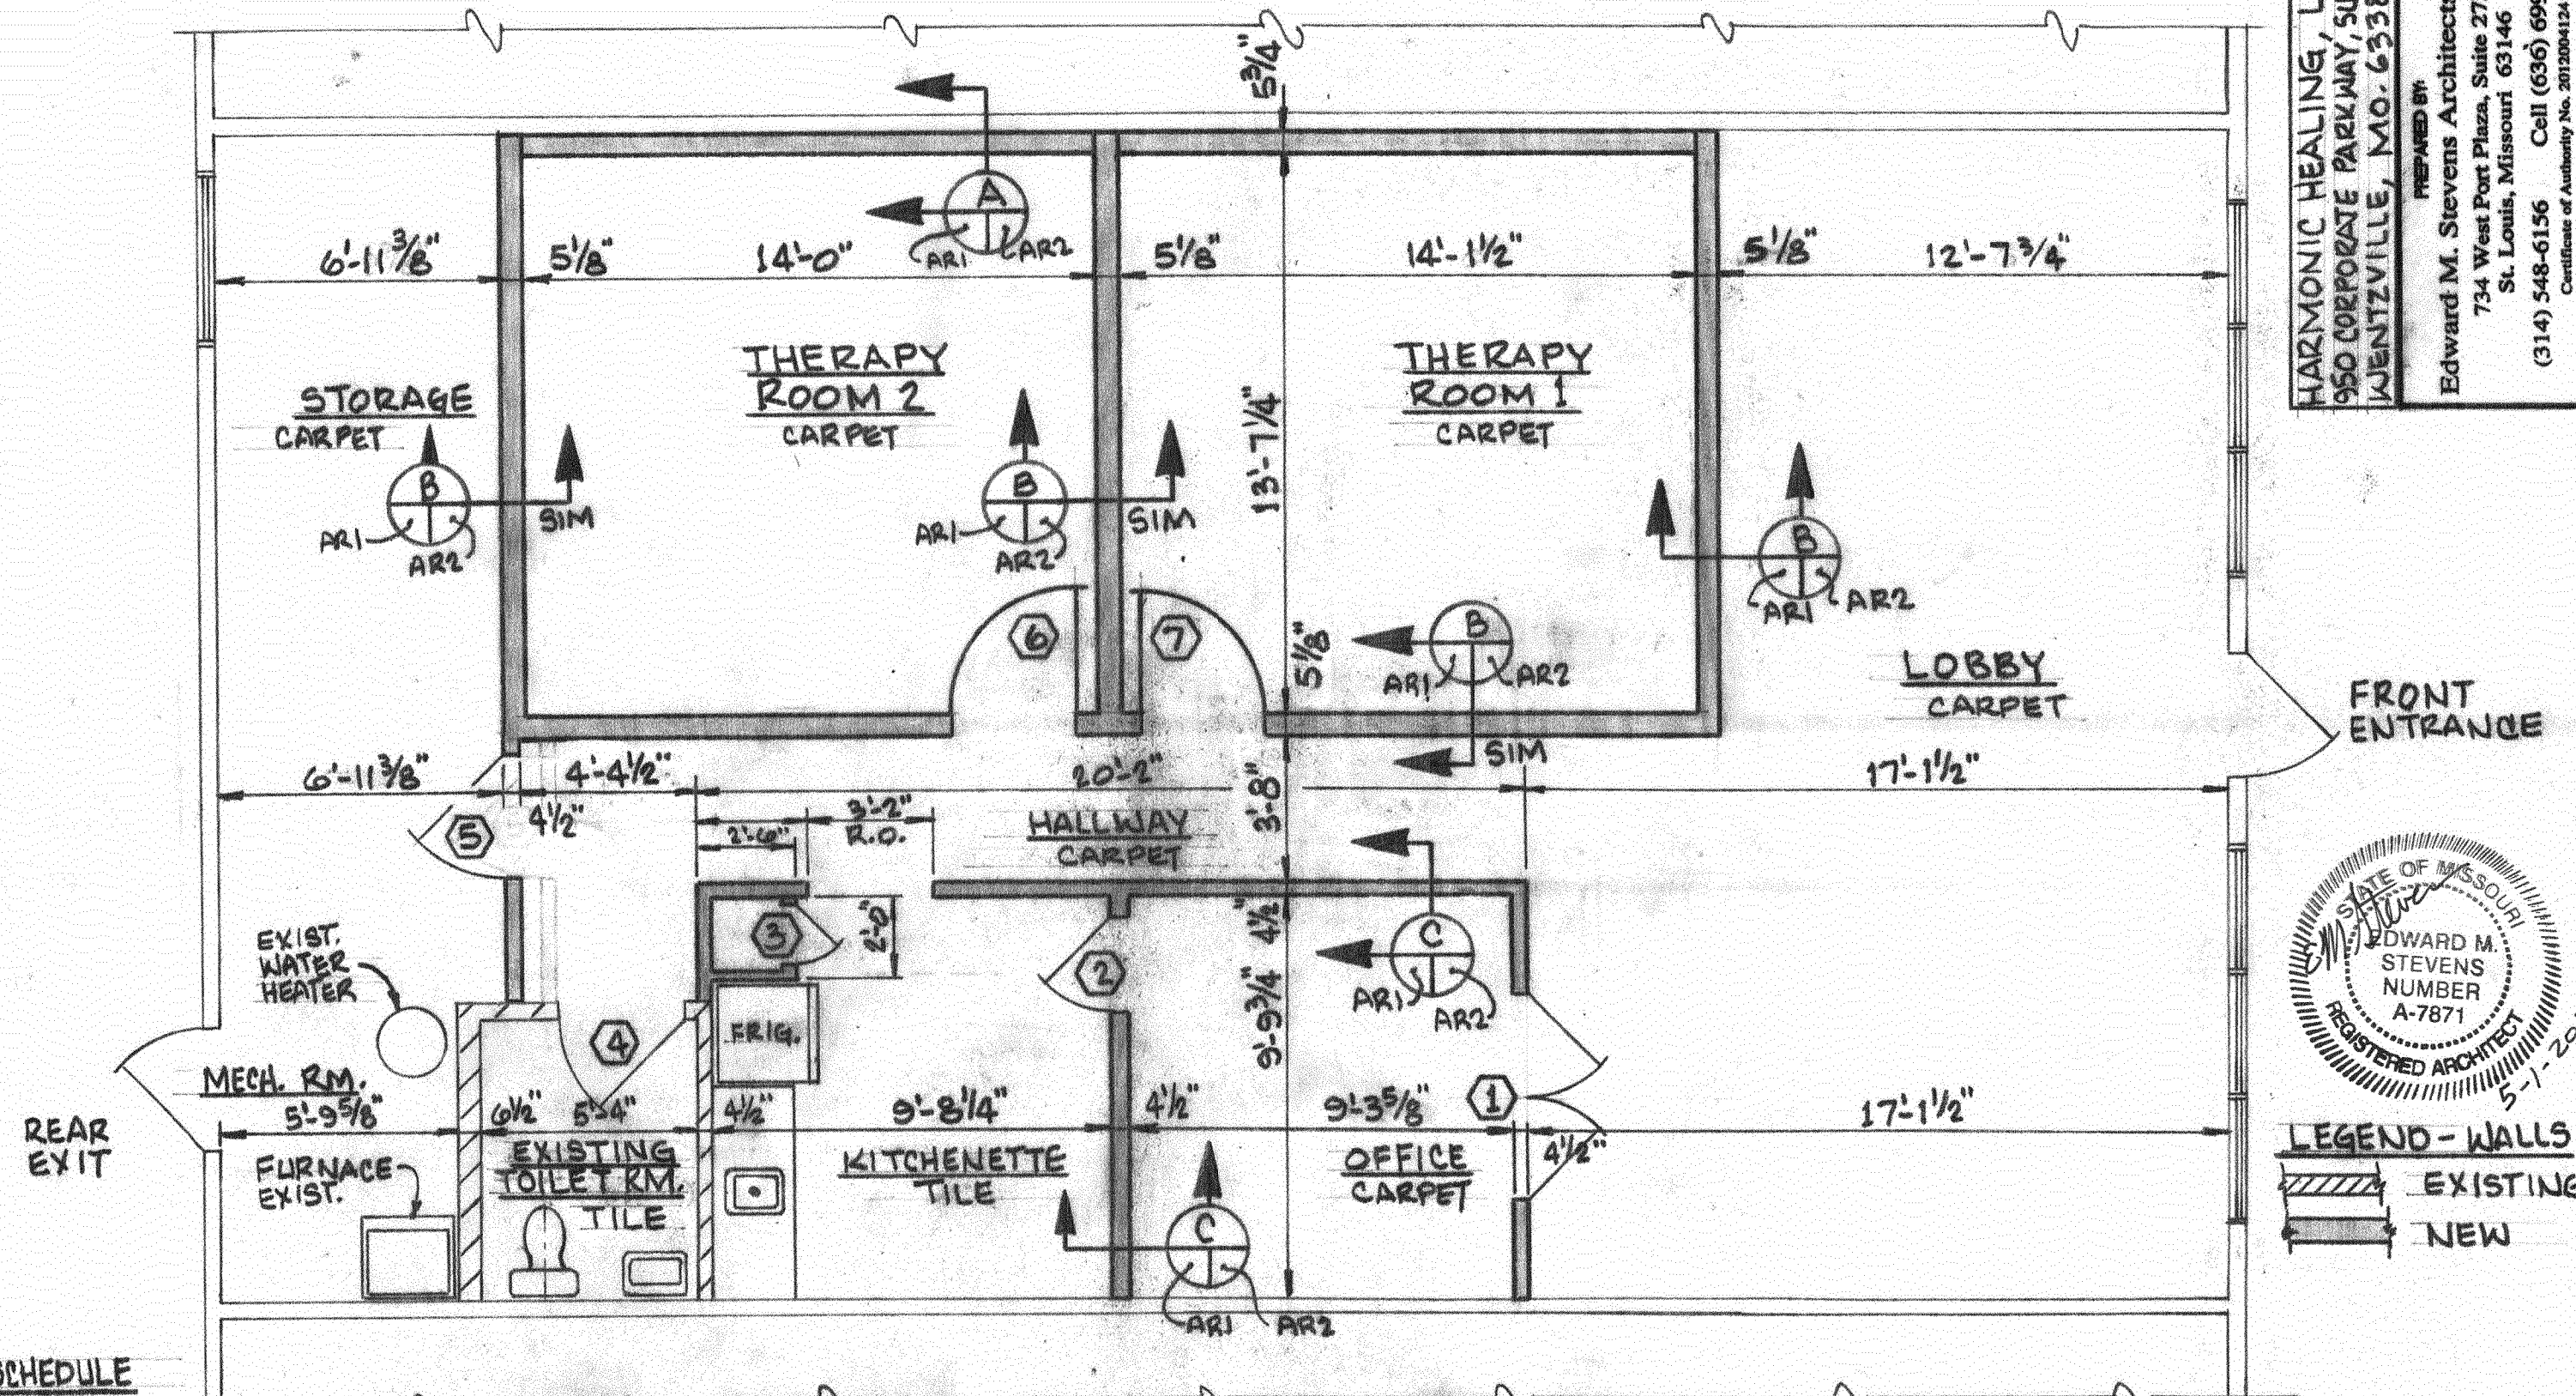

SCALE: 1/4" = 1'-0"

ARCHITECTURAL - PLAN

AR-1

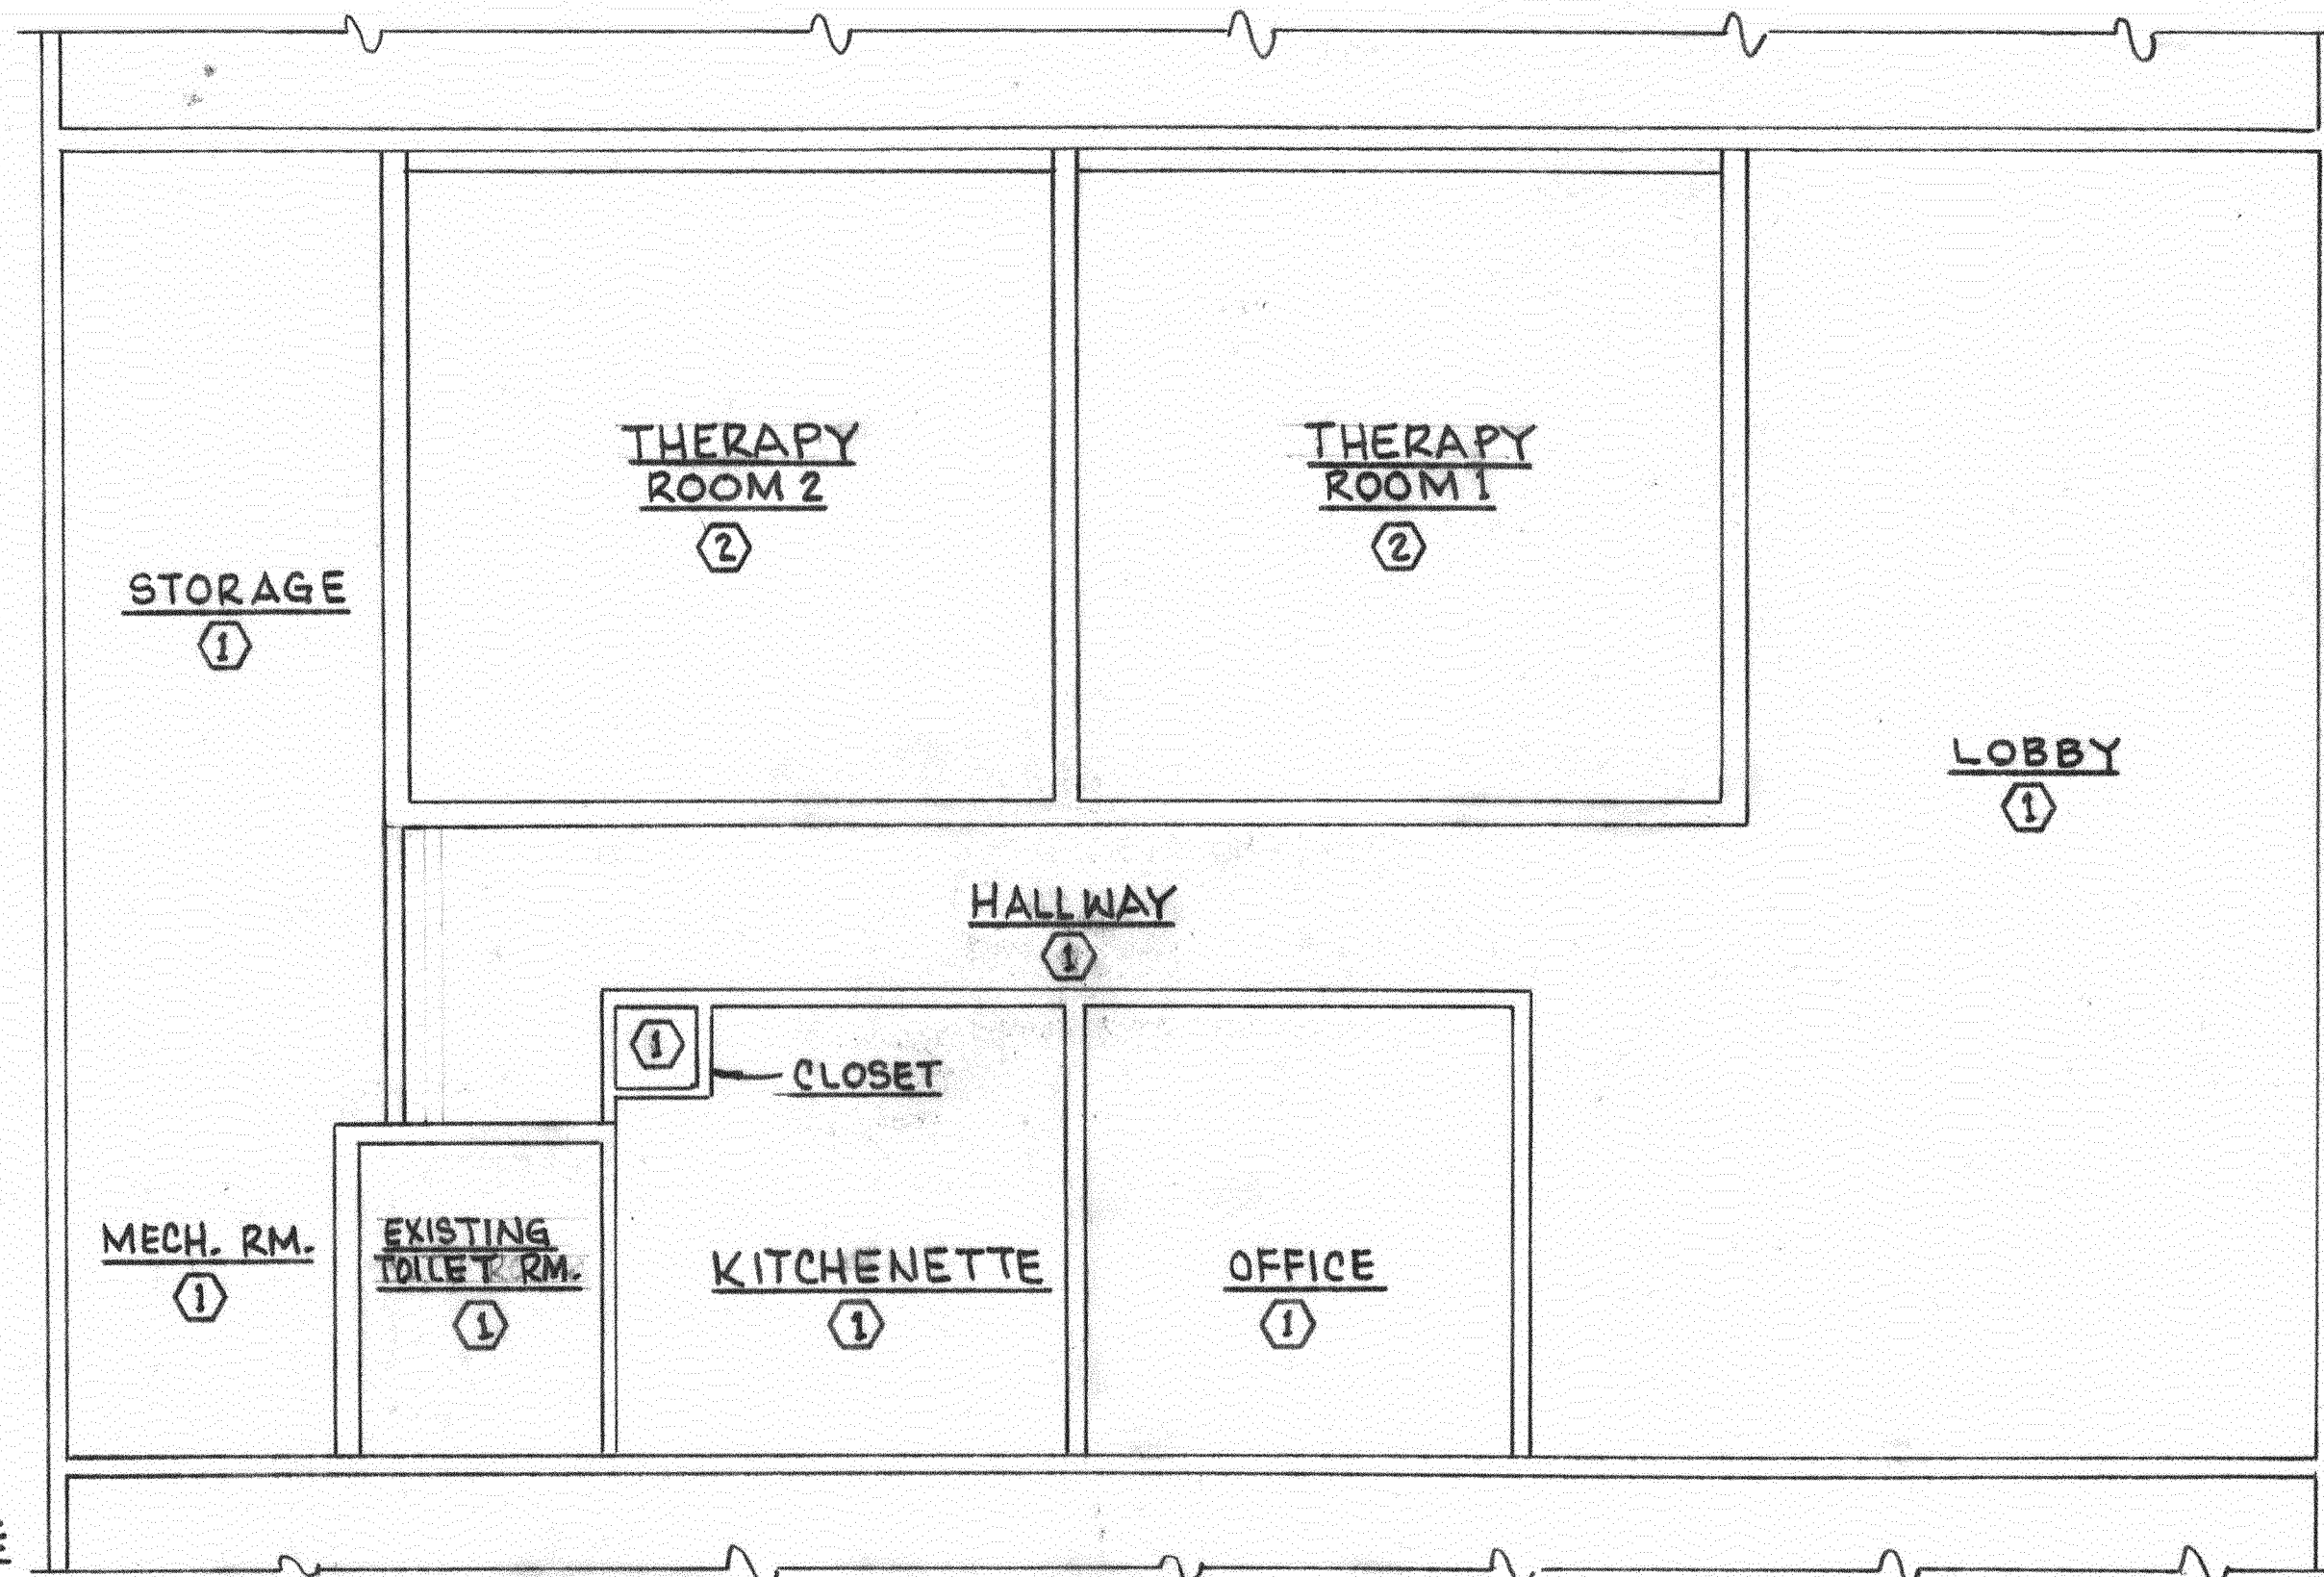

HARMONIC HEALING, LLC
 950 CORPORATE PARKWAY, SUITE 104
 WENTZVILLE, MO. 63385

PREPARED BY:
 Edward M. Stevens Architects, LLC
 734 West Port Plaza, Suite 275
 St. Louis, Missouri 63146
 (314) 548-6156 Cell (636) 699-5611
 Certificate of Authority No. 2012004124

CEILING SCHEDULE

- ① EXISTING DRYWALL @ 10'-2" AB. FIN. FL.. PAINTED
- ② NEW DRYWALL @ 10'-1 7/8" AB. FIN. FL.. PAINTED

SCALE: 1/4" = 1'-0"

