




01 DINING ELEVATION
SCALE: 1/2" = 1'-0"

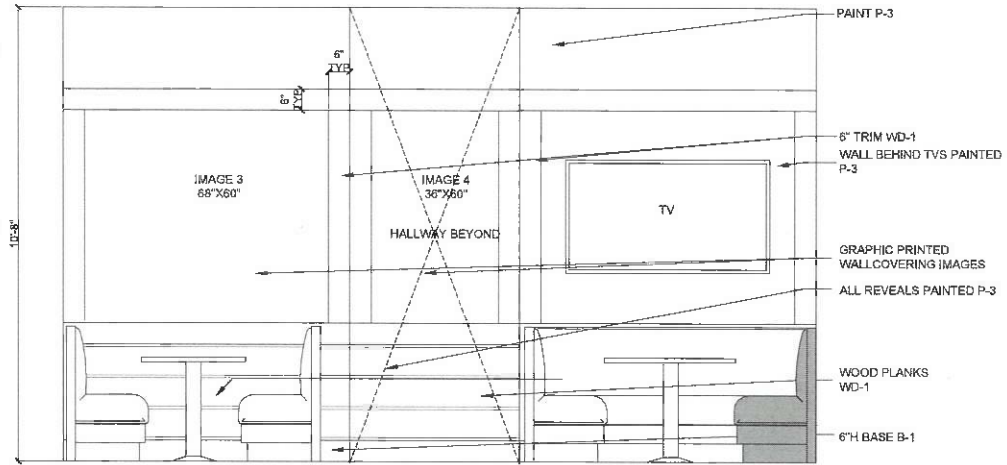

02 DINING ELEVATION
SCALE: 1/2" = 1'-0"

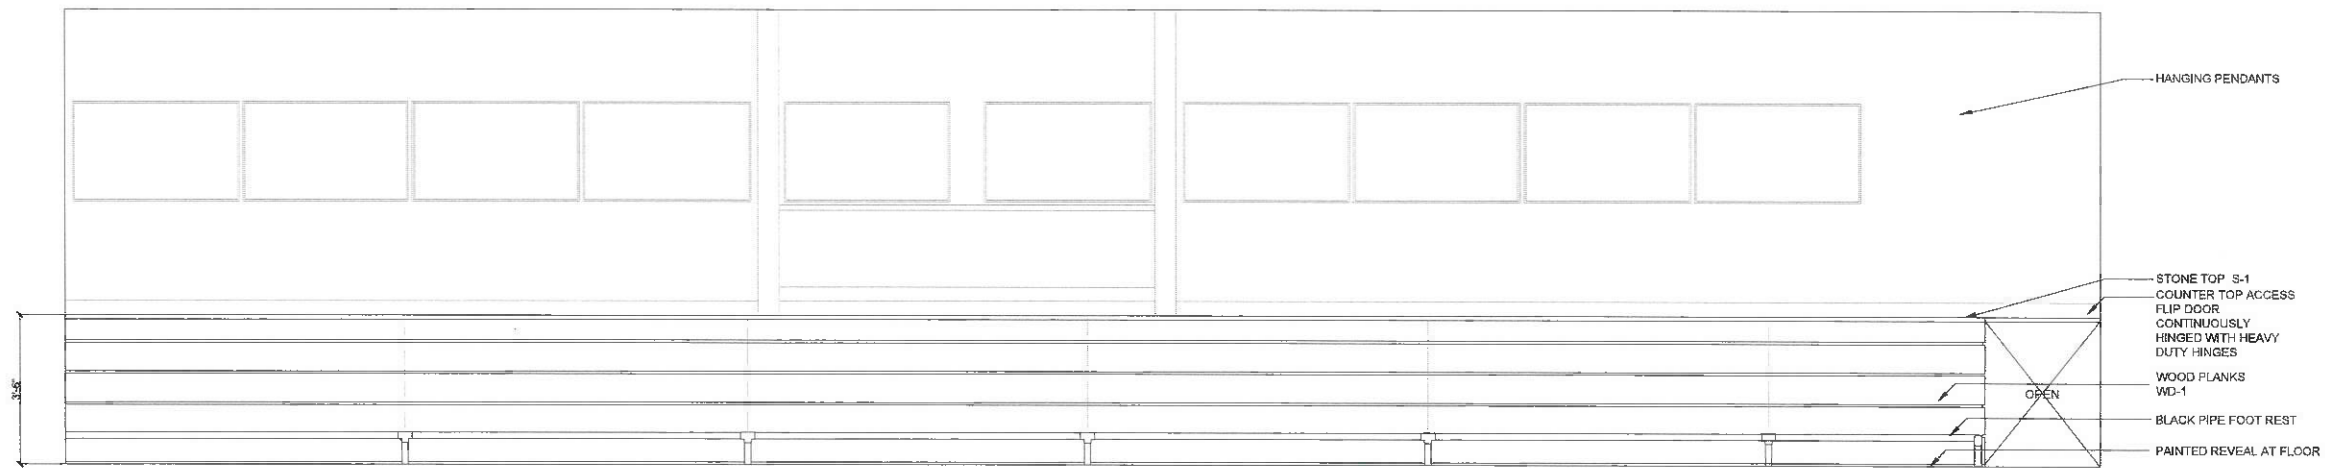

03 FRONT BAR ELEVATION
SCALE: 1/2" = 1'-0"

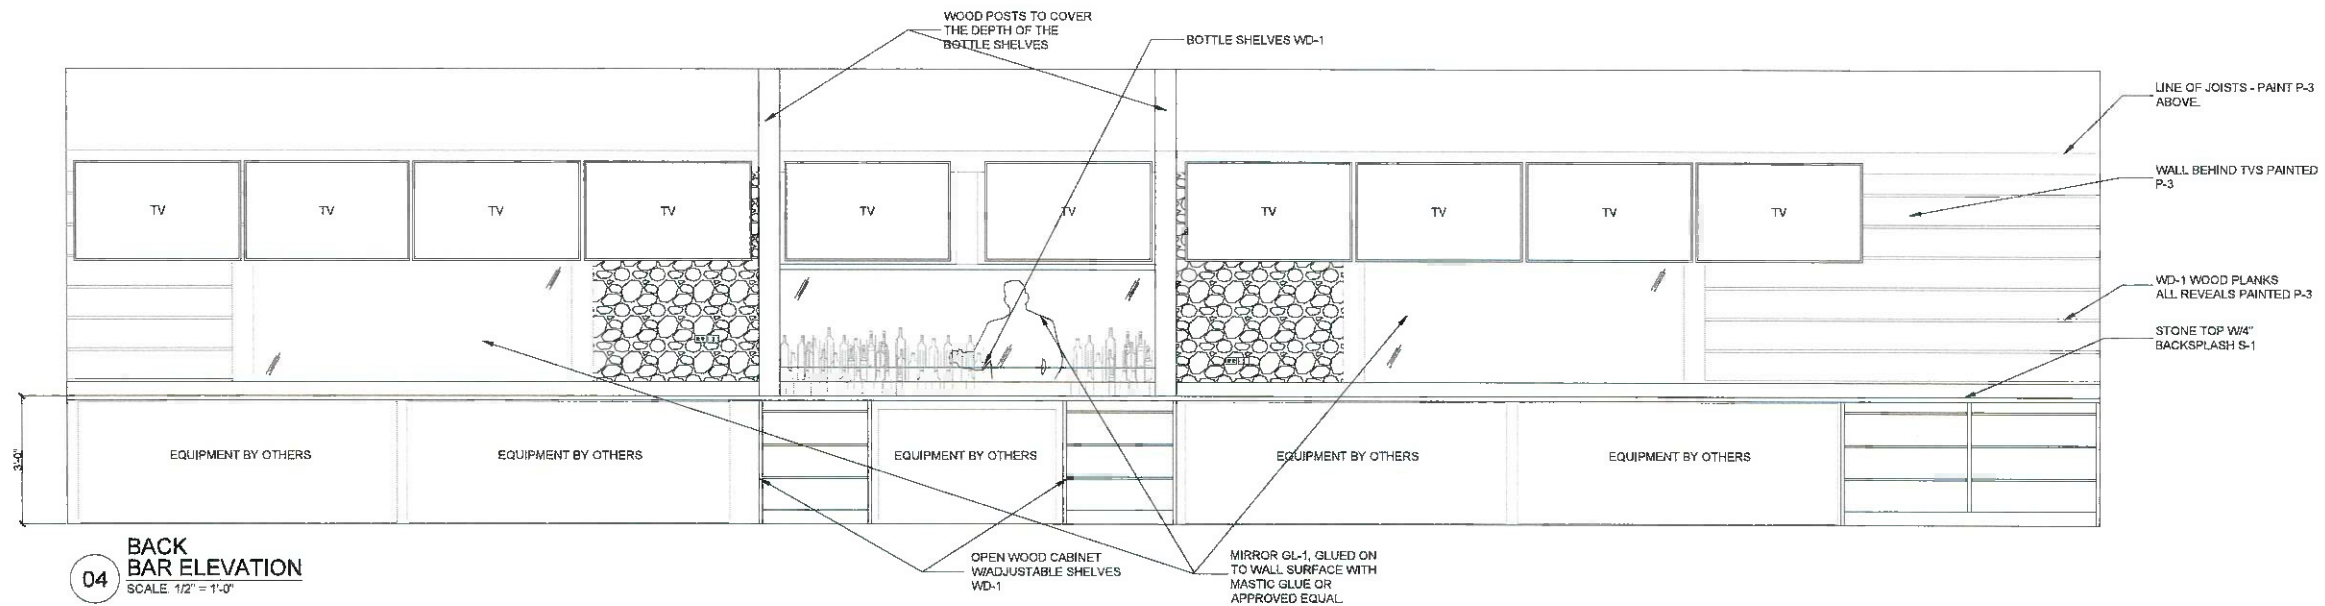

04 BACK BAR ELEVATION
SCALE: 1/2" = 1'-0"

ARCHITECT
MKDA
ARCHITECTURE + PLANNING + INTERIORS + BRANDING
2750 NW 3RD AVENUE, SPACE 8
MIAMI, FLORIDA 33127
Tel: 305-473-4508
A/C 2020/2023 ID: 26011526
MKDA, LLC © 2021
This drawing is the property of MKDA, LLC unless otherwise provided for by contract. The contents of this drawing are confidential and shall not be transmitted to any party except as authorized by the Architect/Engineer of Record.

CLIENT:
RIKO'S
12 NORTH FEDERAL HIGHWAY
POMPANO BEACH, FL
GROUND FLOOR

MEP ENGINEER:
Joe Spasovsk, P.E.
International Consulting Engineers & Design
4310 West Broward Blvd, Plantation FL, 33317
(561) 707-6795
joe@icedengineering.com

FOOD SERVICE CONSULTANT:
WEVERTON SCHUAB
GLOBE EQUIPMENT COMPANY
weverton@globeequipment.com

DATE	ISSUE
02/22/2023	ISSUED FOR PERMIT
10/06/2022	ISSUED FOR PRICING

Scale _____
Drawn _____ LB
Checked _____
Approved _____

SEAL & SIGNATURE


STATE OF FLORIDA
brett hertzler
2023.02.03
15:36:16-05'00"
REGISTERED ARCHITECT

BRETT W. HERTZLER, R.A.
FLORIDA LICENSE NO. AR96923


PROJECT NAME
RIKO'S PIZZA
12 NORTH FEDERAL HIGHWAY POMPANO
BEACH, FL
GROUND FLOOR

DESCRIPTION


ELEVATIONS
012 A-7.0

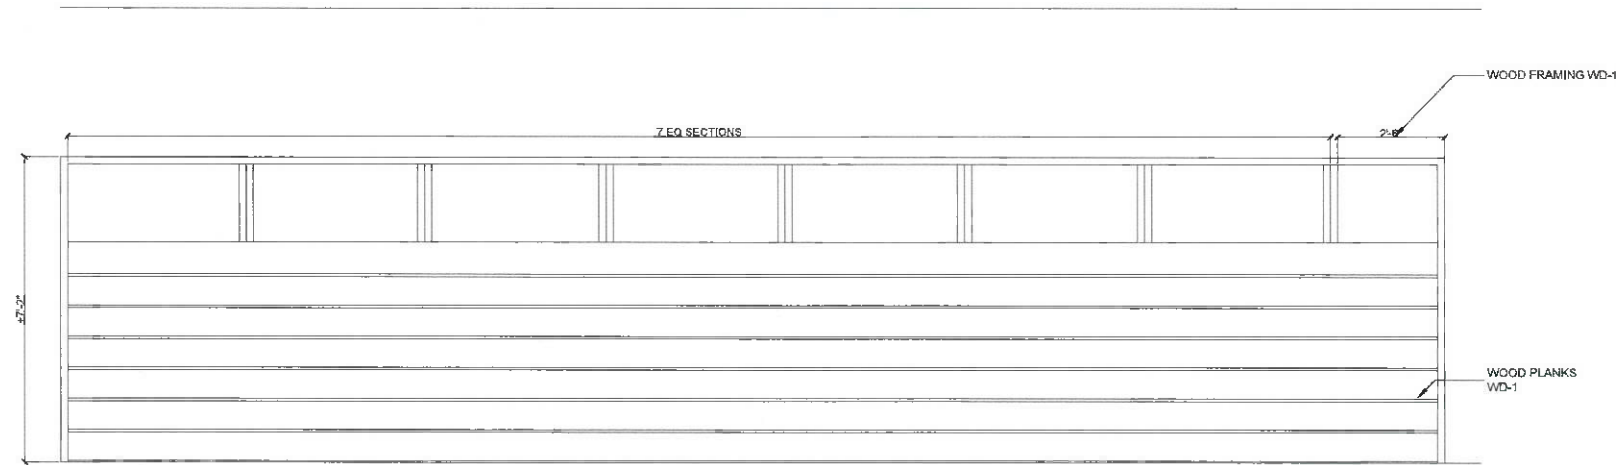


04 WOOD SCREEN ELEVATION
SCALE: 1/2" = 1'-0"

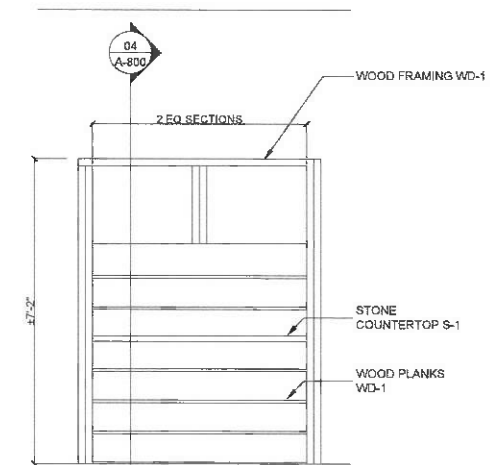

05 BEVERAGE STATION ELEVATION
SCALE: 1/2" = 1'-0"

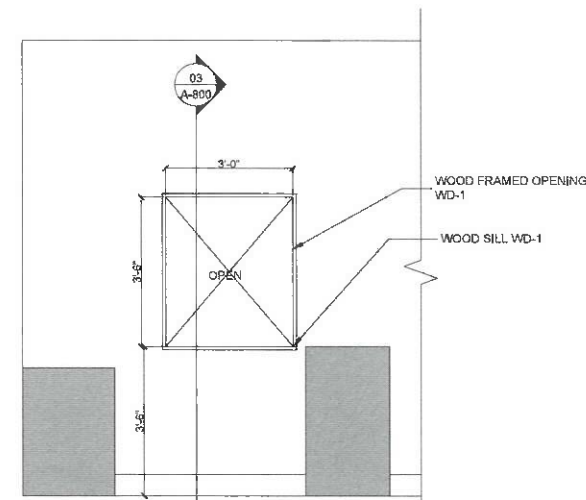

06 PASS THROUGH WINDOW ELEVATION
SCALE: 1/2" = 1'-0"

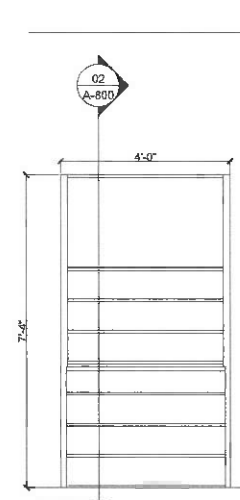

07 WOOD SCREEN @ HOSTESS STAND ELEVATION
SCALE: 1/2" = 1'-0"

ARCHITECT
MKDA
ARCHITECTURE + PLANNING + INTERIORS + BRAU DRINK
2750 NW 3RD AVENUE, SPACE 8
MIAMI, FLORIDA 33127
TEL: 305-873-6600
AA28002738 0322001528
MKDA P.L.L.C. © 2021

This drawing is the property of MKDA P.L.L.C. unless otherwise provided for by contract. The contents of this drawing are confidential and shall not be transmitted to any party except as authorized by the Architect/Engineer of Record.

CLIENT
RIKO'S
12 NORTH FEDERAL HIGHWAY
POMPANO BEACH, FL
GROUND FLOOR

MEP ENGINEER:
Joe Spasovski, P.E.
International Consulting Engineers & Design
4310 West Broward Blvd, Plantation FL, 33317
(561) 707-5795
joe@icedengineering.com

FOOD SERVICE CONSULTANT:
WEVERTON SCHUAB
GLOBE EQUIPMENT COMPANY
weverton@globeequipment.com

DATE	ISSUE
09/22/2023	ISSUED FOR PERMIT
12/06/2022	ISSUED FOR PRICING

Scale _____
Drawn _____ L.B.
Checked _____
Approved _____

SEAL & SIGNATURE

 **brett hertzler**
2023.02.03
15:36:20-05'00"

BRETT W. HERTZLER, P.A.
FLORIDA LICENSE NO. AP98703
PROJECT NAME
RIKO'S PIZZA
12 NORTH FEDERAL HIGHWAY POMPANO
BEACH, FL
GROUND FLOOR
DESCRIPTION

ELEVATIONS
013 A-7.1