

520 Airport Dr NW

West Mesa Office/Warehouse

520 Airport Drive NW
Albuquerque, NM 87121

Available

- A-1: 5,200± SF
Available June 2024
- Lease Rate:
\$14.50/SF MG

Features

- Excellent access to I-40
- 18' - 21' clear ceiling height
- 3 phase electrical
- Common area truck well
- 2 12'x12' Drive-in Doors
- Zoning: NR-BP (Non-Residential, Business Park)




Contact Us

Jim Smith, CCIM, SIOR
First Vice President
+1 505 837 4923
jsmith@cbre.com


Brecken Mallette
Senior Associate
+1 505 837 4914
brecken.mallette@cbre.com

Cindy Campos
Associate
+1 505 837 4969
cindy.campos@cbre.com

Floor Plan

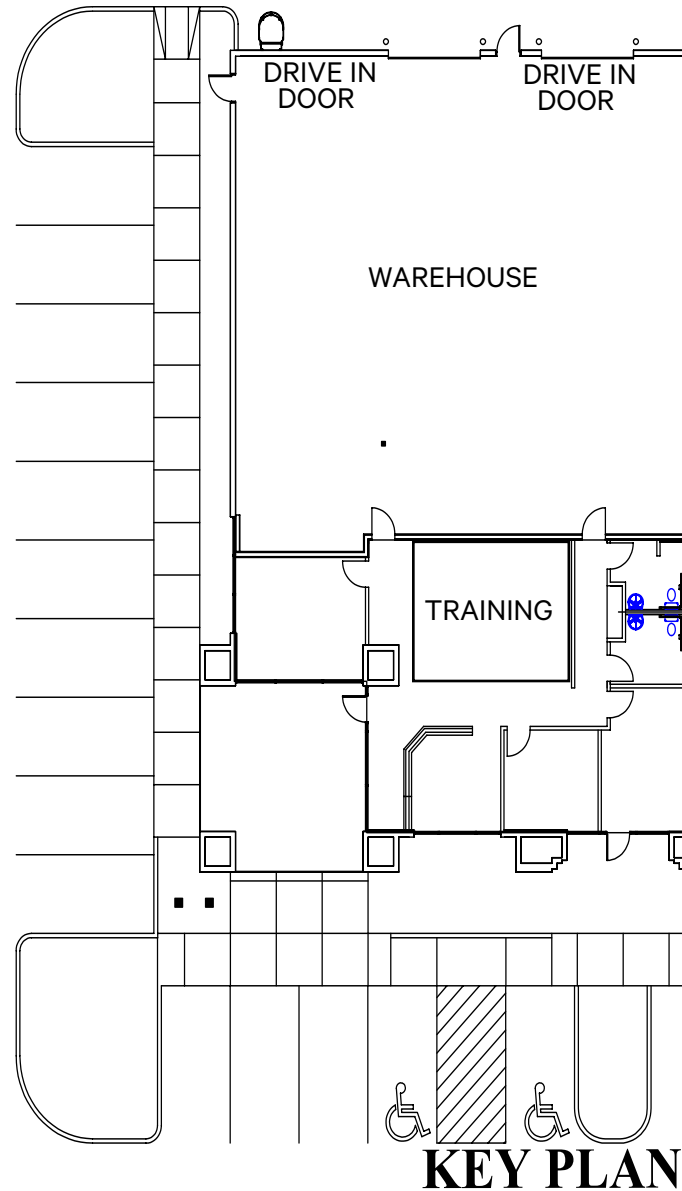

Site Plan

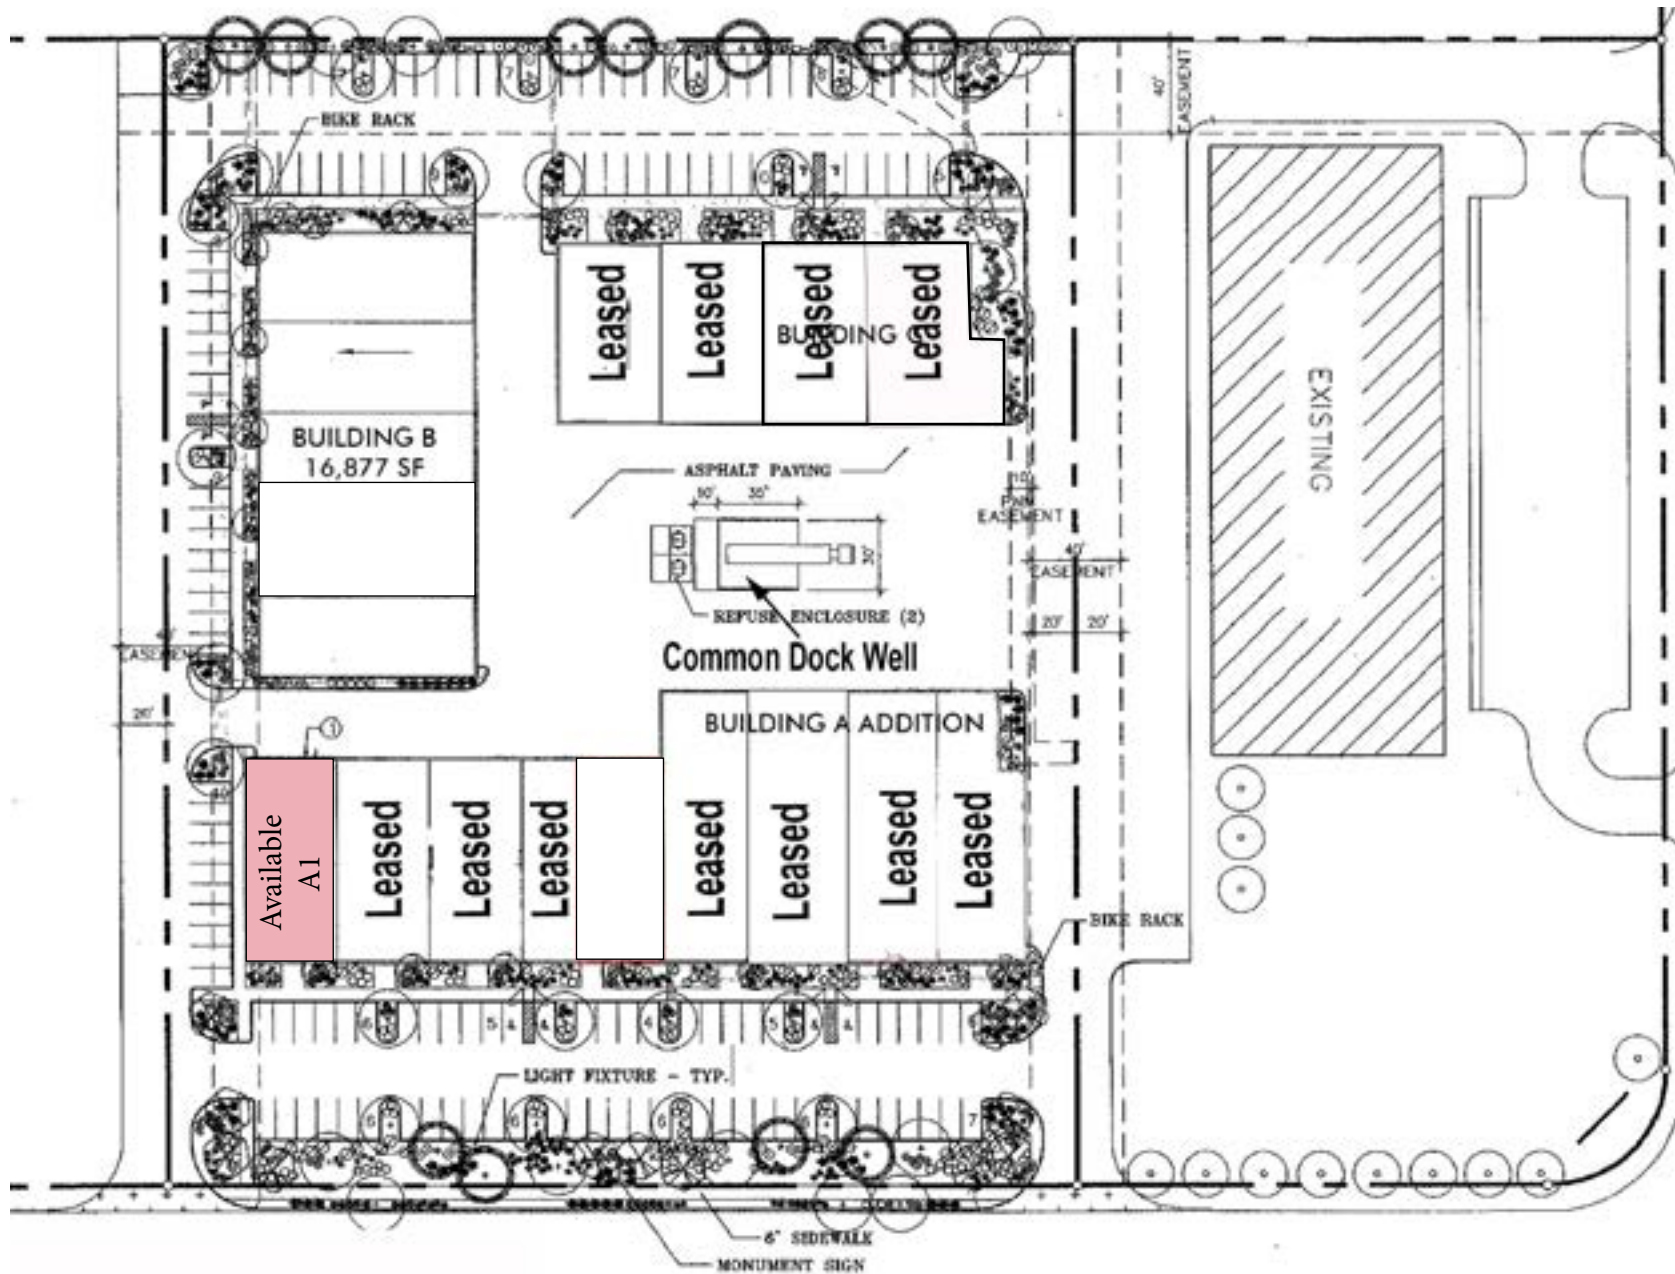

BLUEWATER ROAD, N.W.

Available
A1

Aerial

