


Mesa

COMMERCE CENTER

1930 S ALMA SCHOOL RD | MESA, AZ

1st Floor

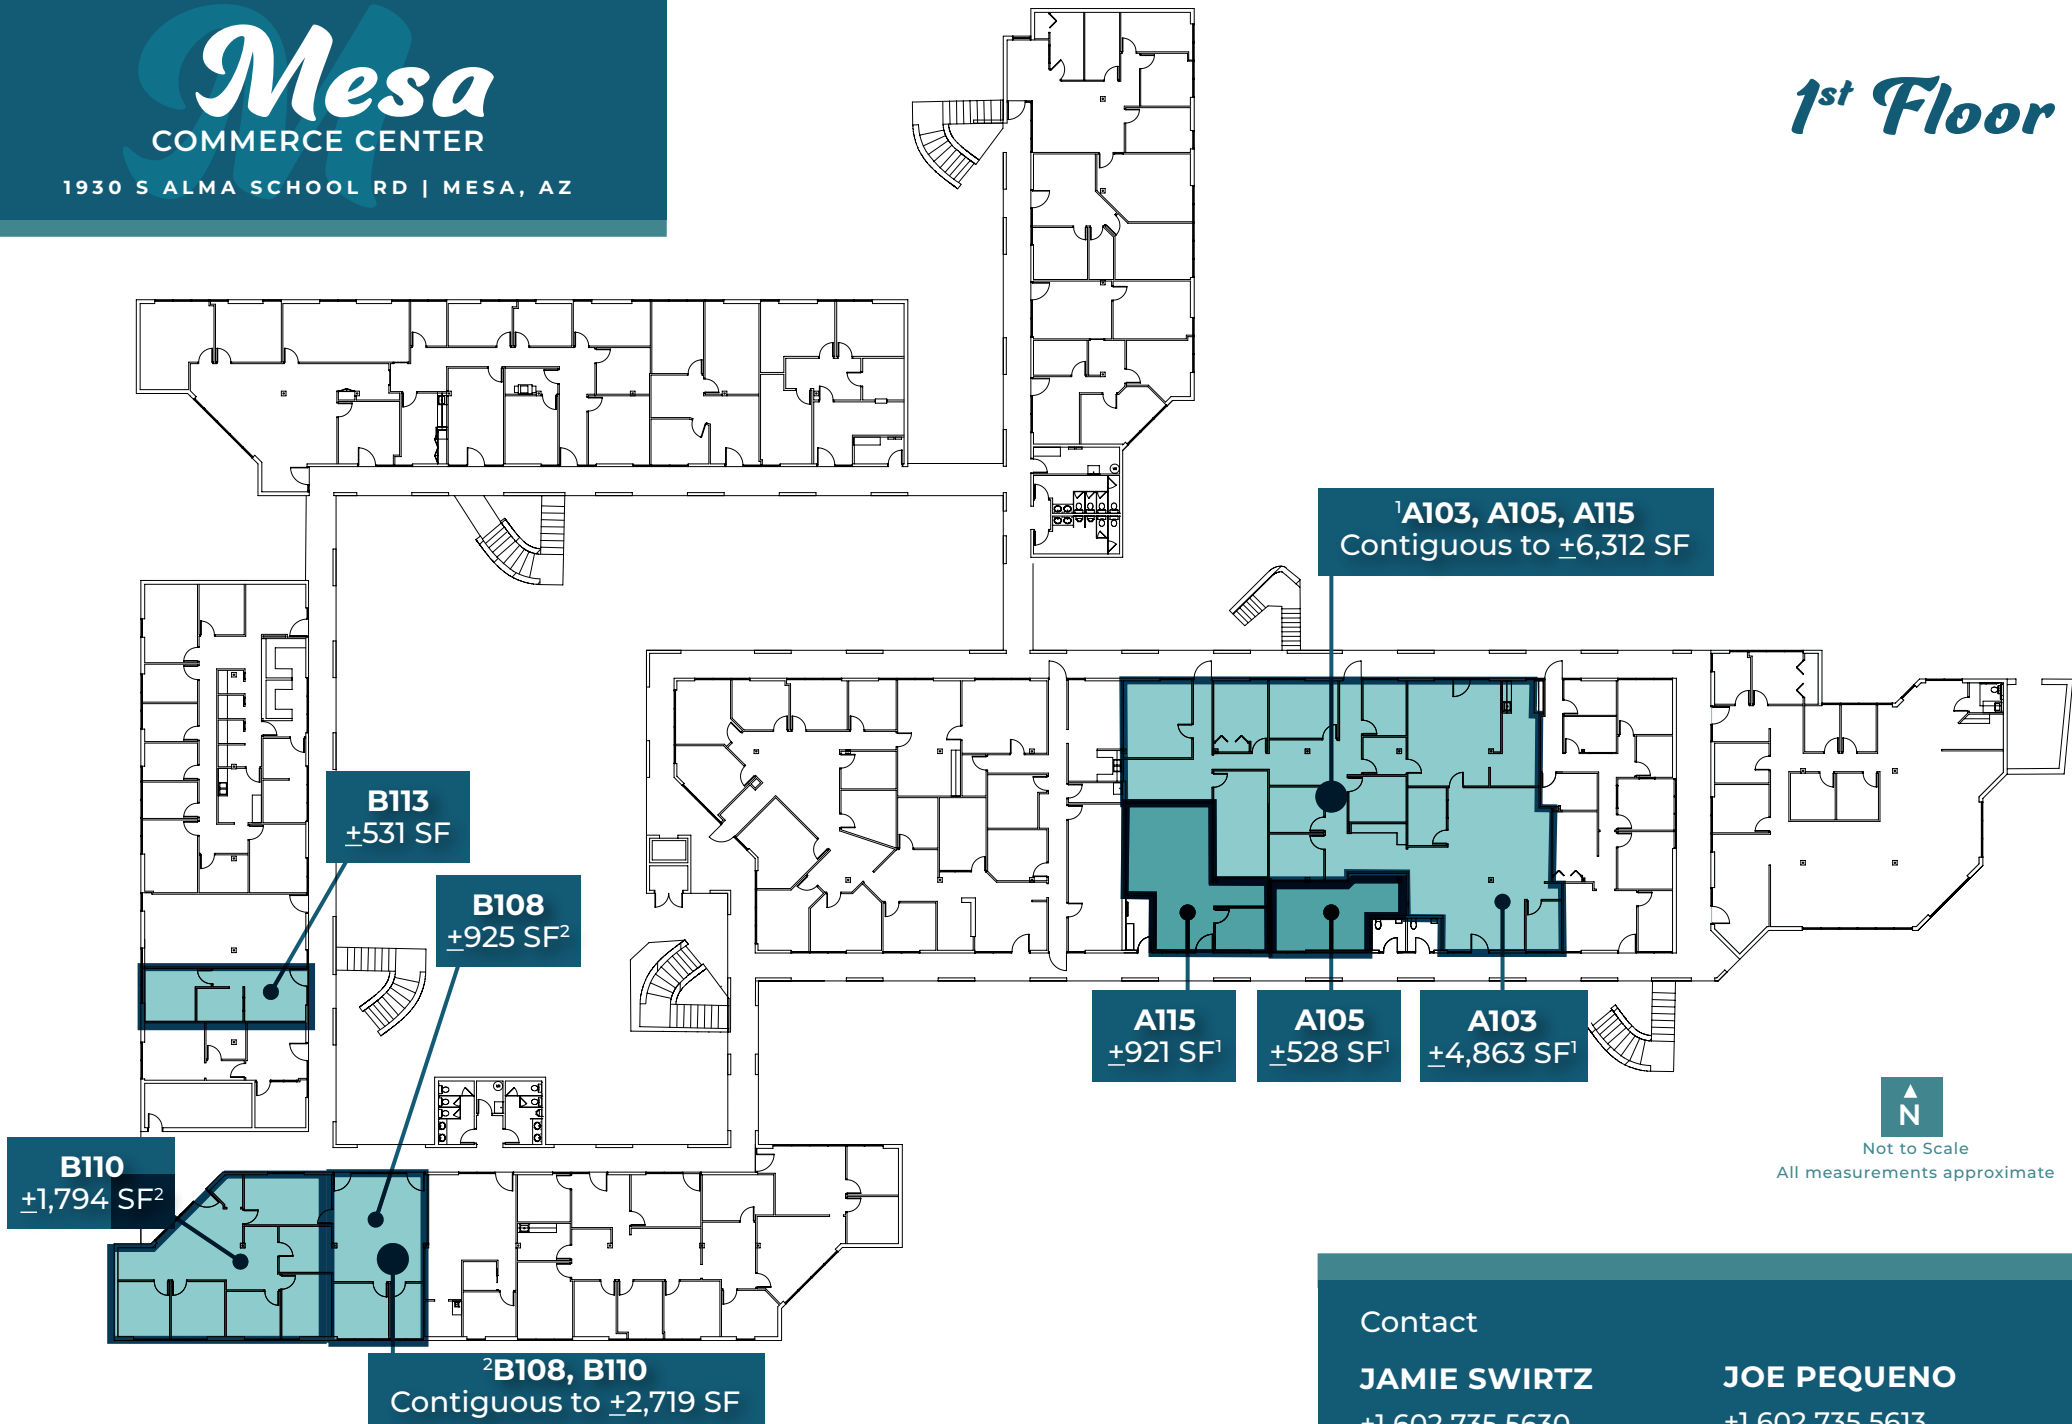

Contact

JAMIE SWIRTZ

+1 602 735 5630
jamie.swirtz@cbre.com

JOE PEQUENO

+1 602 735 5613
joe.pequeno@cbre.com

CBRE

© 2026 CBRE, Inc. All rights reserved. This information has been obtained from reliable sources but has not been verified for accuracy or completeness. CBRE, Inc. makes no guarantee, representation, or warranty and accepts no responsibility or liability for the accuracy, completeness, or reliability of the information contained herein. You should conduct a careful, independent investigation of the property and verify all information. Any reliance on this information is solely at your own risk. CBRE and the CBRE logo are service marks of CBRE, Inc. All other marks displayed on this document are the property of their respective owners, and the use of such marks does not imply any affiliation with or endorsement of CBRE.

Mesa

COMMERCE CENTER

1930 S ALMA SCHOOL RD | MESA, AZ

2nd Floor

⁴C202, C204, C205
Contiguous to $\pm 2,743$ SF

C204
 ± 892 SF⁴

C205
 ± 578 SF⁴

C202 Spec Suite
 $\pm 1,273$ SF⁴

A214 Spec Suite
 $\pm 3,269$ SF³

A208
 $\pm 1,384$ SF³

³A208, A214, A216, A217, A218
Contiguous to $\pm 9,416$ SF

B208
 $\pm 2,691$ SF

A216
 $\pm 2,783$ SF³

A217
 $\pm 1,110$ SF³

A218 Spec Suite
 ± 870 SF³
[click to view](#)



Not to Scale
All measurements approximate

Contact

JAMIE SWIRTZ

+1 602 735 5630
jamie.swirtz@cbre.com


JOE PEQUENO

+1 602 735 5613
joe.pequeno@cbre.com

CBRE

© 2026 CBRE, Inc. All rights reserved. This information has been obtained from reliable sources but has not been verified for accuracy or completeness. CBRE, Inc. makes no guarantee, representation, or warranty and accepts no responsibility or liability for the accuracy, completeness, or reliability of the information contained herein. You should conduct a careful, independent investigation of the property and verify all information. Any reliance on this information is solely at your own risk. CBRE and the CBRE logo are service marks of CBRE, Inc. All other marks displayed on this document are the property of their respective owners, and the use of such marks does not imply any affiliation with or endorsement of CBRE.

A103
±4,863 SF¹
***Contiguous
to ±6,312 SF**

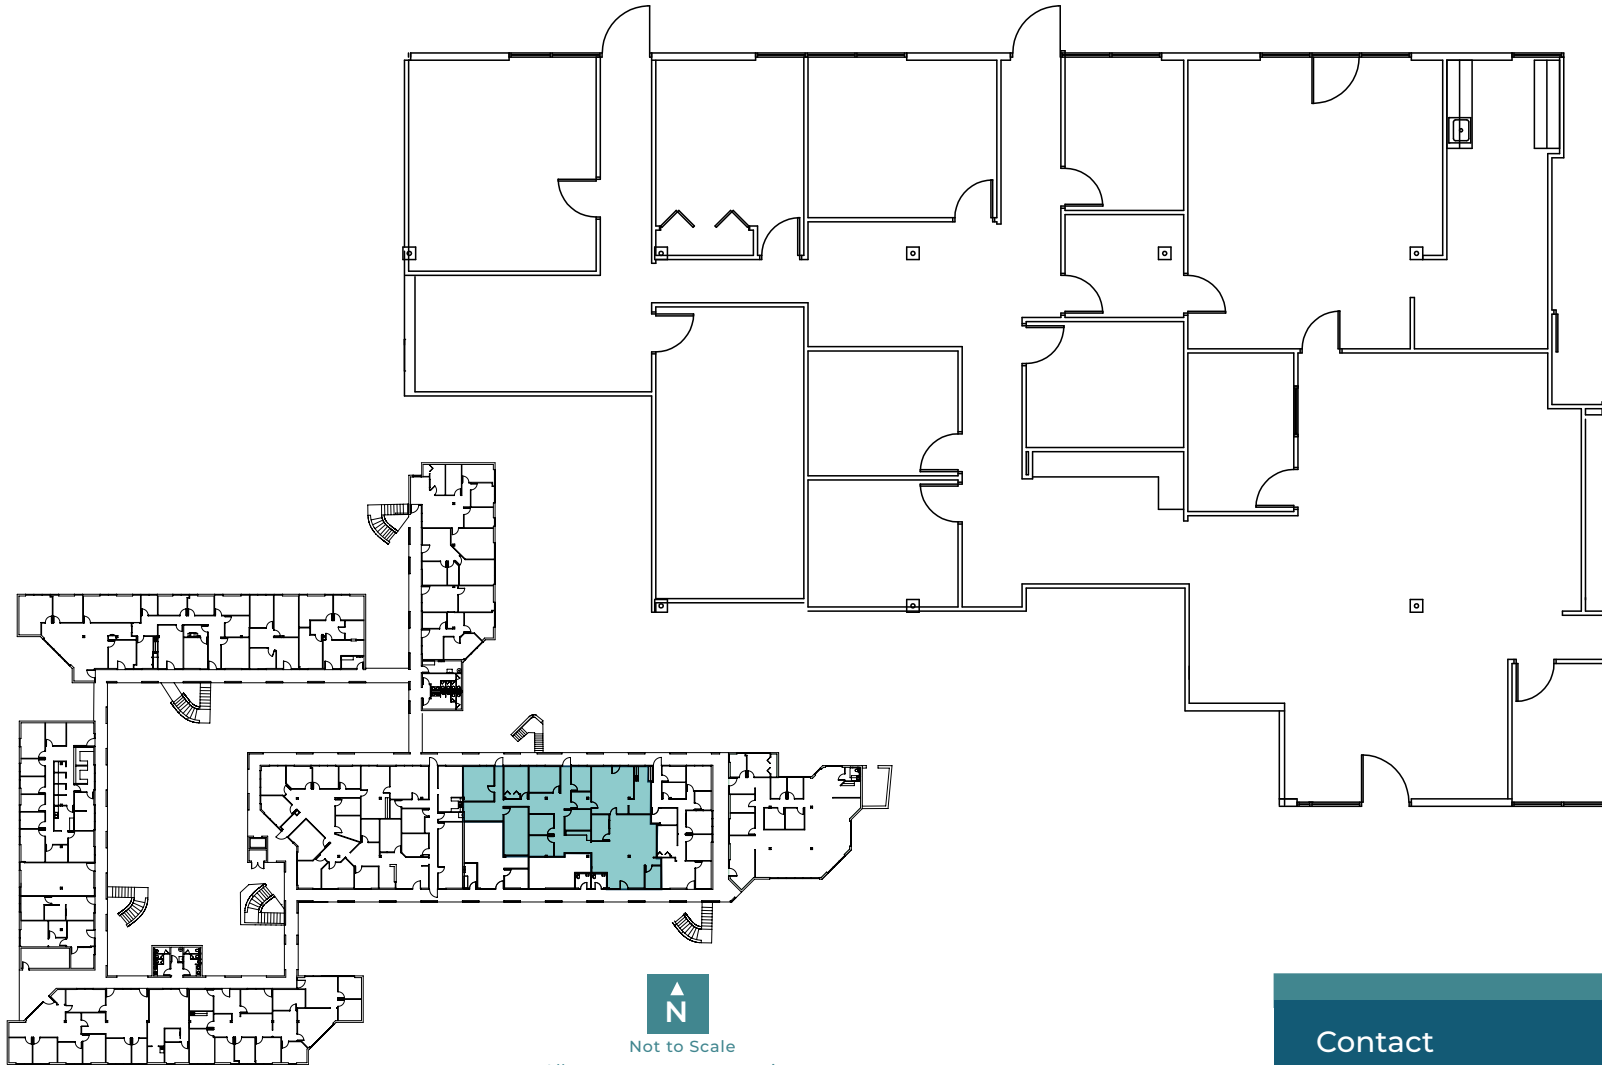

N
Not to Scale
All measurements approximate

Contact

JAMIE SWIRTZ

+1 602 735 5630
jamie.swirtz@cbre.com

JOE PEQUENO

+1 602 735 5613
joe.pequeno@cbre.com

CBRE

Mesa


COMMERCE CENTER

1930 S ALMA SCHOOL RD | MESA, AZ

1st Floor

A105
+528 SF¹

***Contiguous
to +6,312 SF**

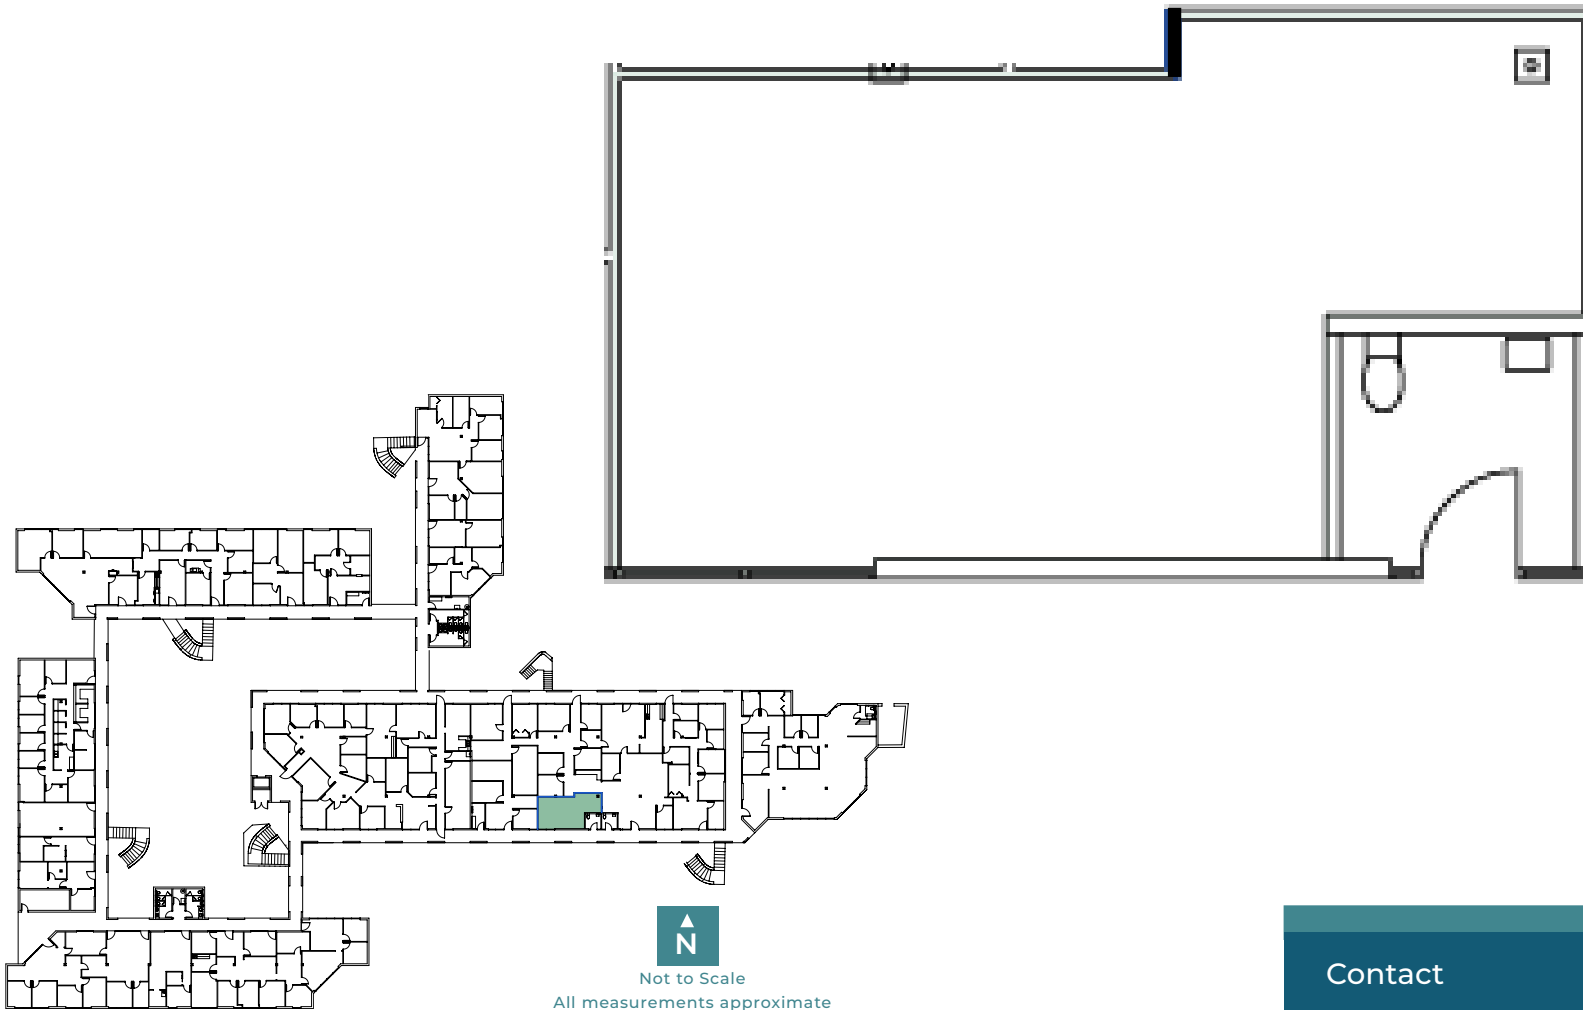

Contact

JAMIE SWIRTZ

+1 602 735 5630
jamie.swirtz@cbre.com

JOE PEQUENO

+1 602 735 5613
joe.pequeno@cbre.com

CBRE

© 2026 CBRE, Inc. All rights reserved. This information has been obtained from reliable sources but has not been verified for accuracy or completeness. CBRE, Inc. makes no guarantee, representation, or warranty and accepts no responsibility or liability for the accuracy, completeness, or reliability of the information contained herein. You should conduct a careful, independent investigation of the property and verify all information. Any reliance on this information is solely at your own risk. CBRE and the CBRE logo are service marks of CBRE, Inc. All other marks displayed on this document are the property of their respective owners, and the use of such marks does not imply any affiliation with or endorsement of CBRE.

Mesa



COMMERCE CENTER

1930 S ALMA SCHOOL RD | MESA, AZ

1st Floor

A115
+921 SF¹

***Contiguous
to +6,312 SF**

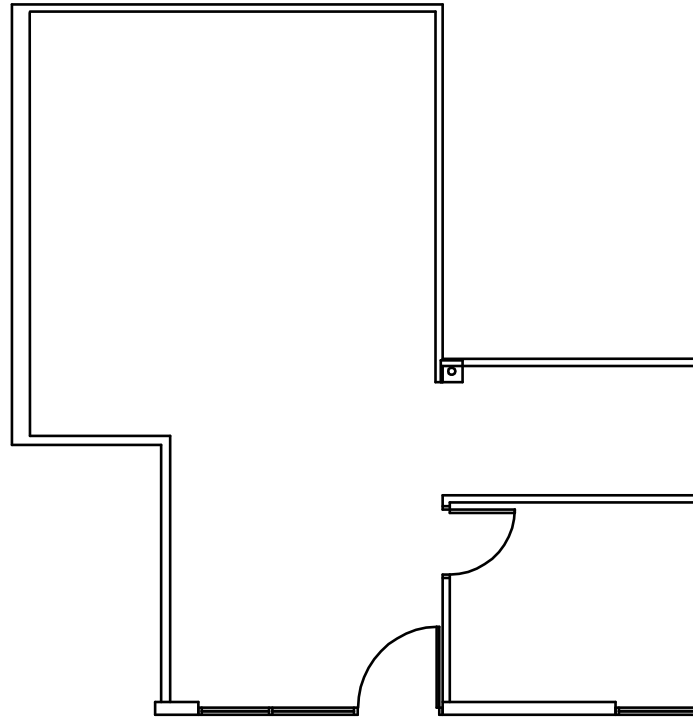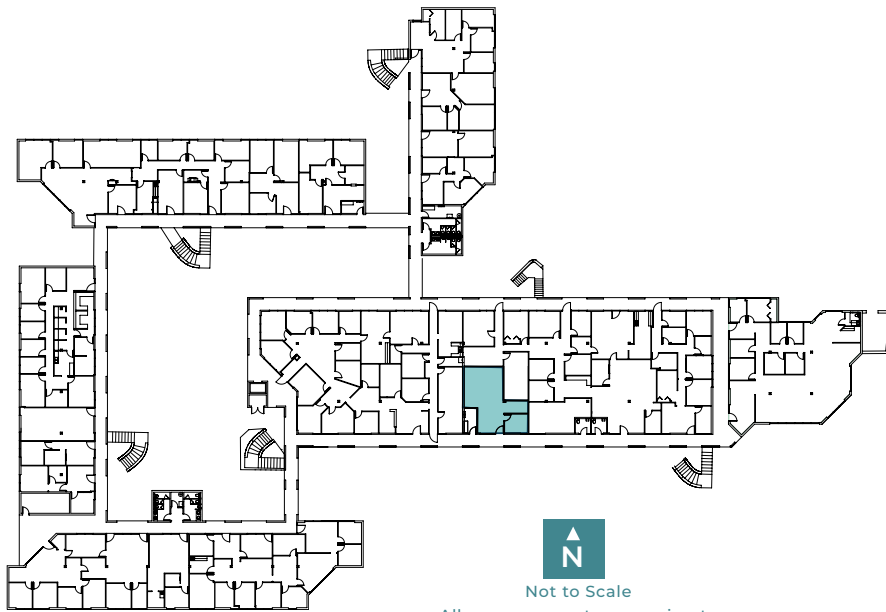

Contact

JAMIE SWIRTZ

+1 602 735 5630
jamie.swirtz@cbre.com

JOE PEQUENO

+1 602 735 5613
joe.pequeno@cbre.com

CBRE

Mesa



COMMERCE CENTER

1930 S ALMA SCHOOL RD | MESA, AZ

1st Floor

B108
+925 SF²

***Contiguous
to +2,791 SF**

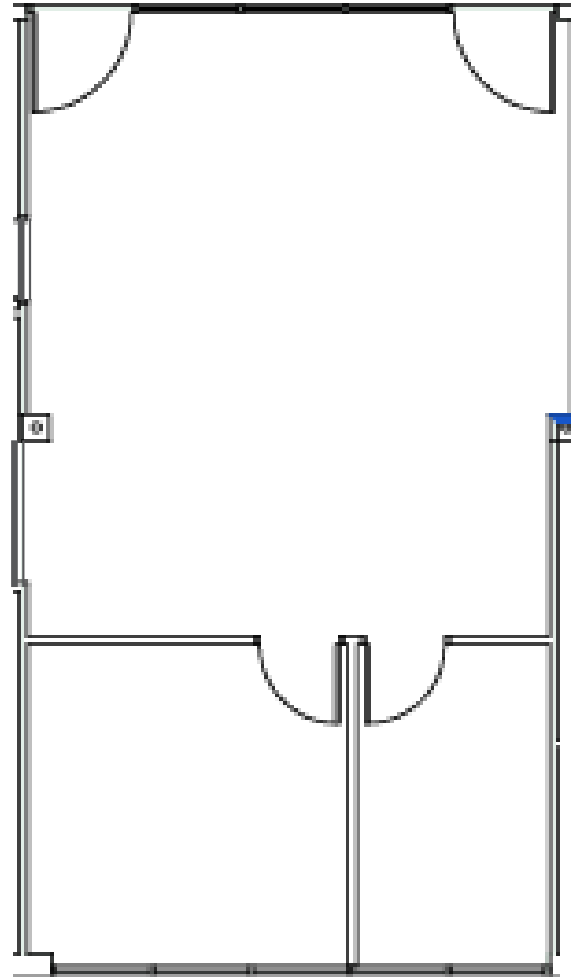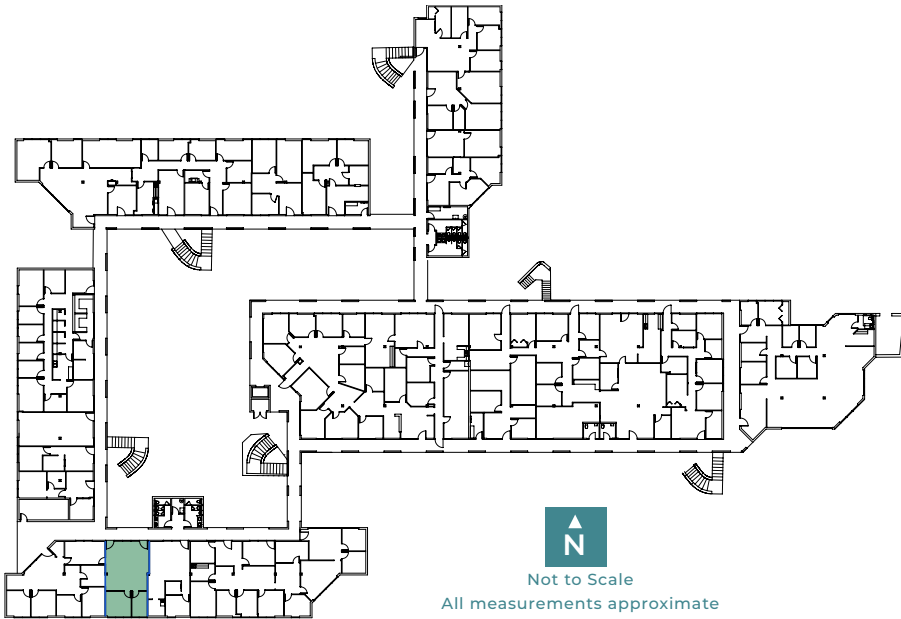

Contact

JAMIE SWIRTZ

+1 602 735 5630
jamie.swirtz@cbre.com

JOE PEQUENO

+1 602 735 5613
joe.pequeno@cbre.com

CBRE

© 2026 CBRE, Inc. All rights reserved. This information has been obtained from reliable sources but has not been verified for accuracy or completeness. CBRE, Inc. makes no guarantee, representation, or warranty and accepts no responsibility or liability for the accuracy, completeness, or reliability of the information contained herein. You should conduct a careful, independent investigation of the property and verify all information. Any reliance on this information is solely at your own risk. CBRE and the CBRE logo are service marks of CBRE, Inc. All other marks displayed on this document are the property of their respective owners, and the use of such marks does not imply any affiliation with or endorsement of CBRE.

Mesa



COMMERCE CENTER

1930 S ALMA SCHOOL RD | MESA, AZ

1st Floor

B110
+1,794 SF²

***Contiguous
to +2,719 SF**

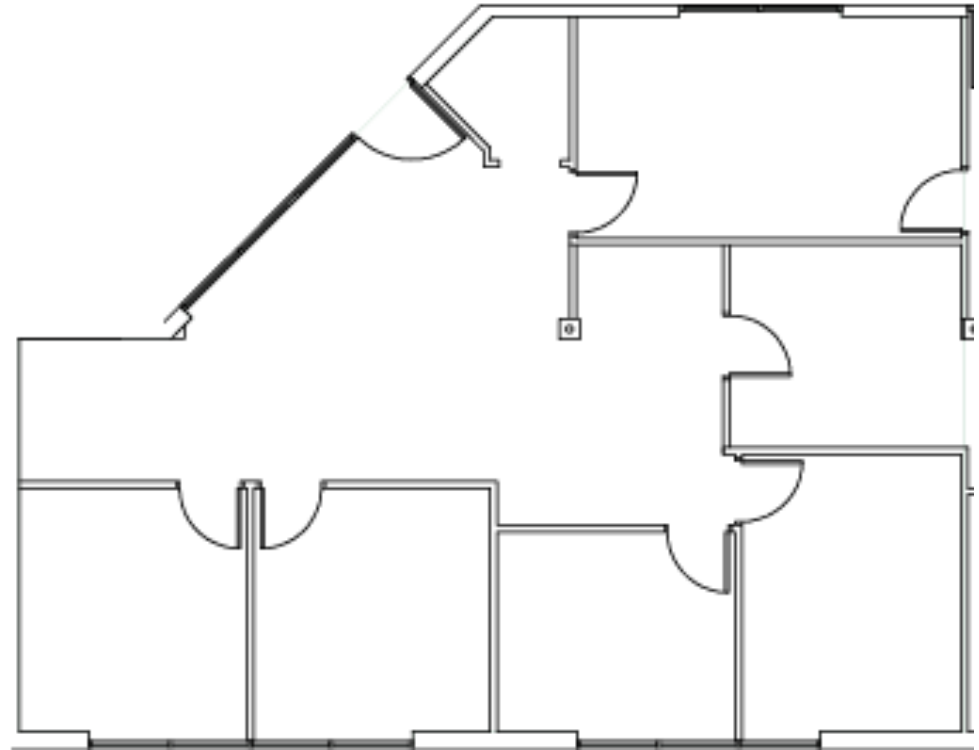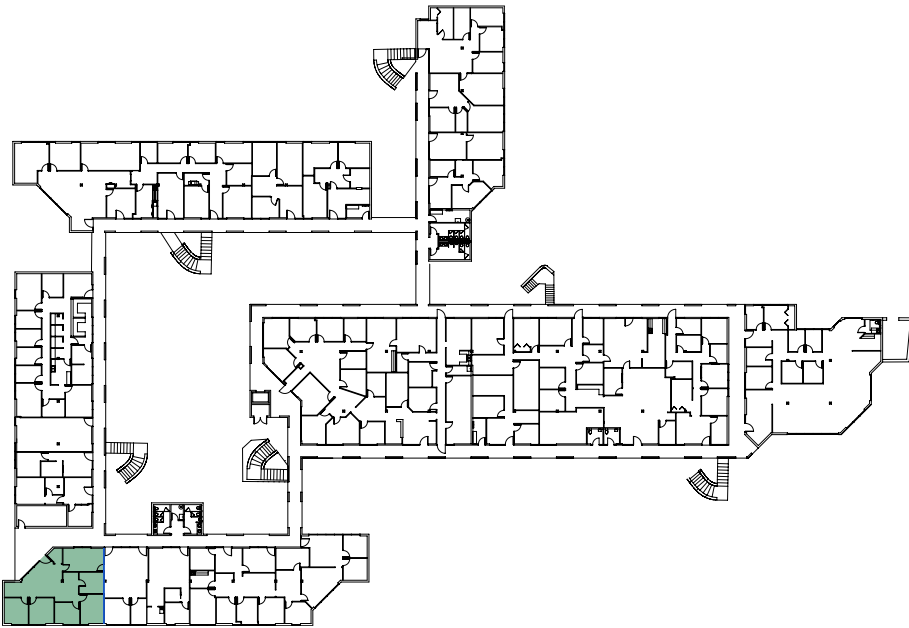

Not to Scale

All measurements approximate

Contact

JAMIE SWIRTZ

+1 602 735 5630
jamie.swirtz@cbre.com

JOE PEQUENO

+1 602 735 5613
joe.pequeno@cbre.com

CBRE

© 2026 CBRE, Inc. All rights reserved. This information has been obtained from reliable sources but has not been verified for accuracy or completeness. CBRE, Inc. makes no guarantee, representation, or warranty and accepts no responsibility or liability for the accuracy, completeness, or reliability of the information contained herein. You should conduct a careful, independent investigation of the property and verify all information. Any reliance on this information is solely at your own risk. CBRE and the CBRE logo are service marks of CBRE, Inc. All other marks displayed on this document are the property of their respective owners, and the use of such marks does not imply any affiliation with or endorsement of CBRE.


Mesa

COMMERCE CENTER

1930 S ALMA SCHOOL RD | MESA, AZ

1st Floor

B113
+531 SF

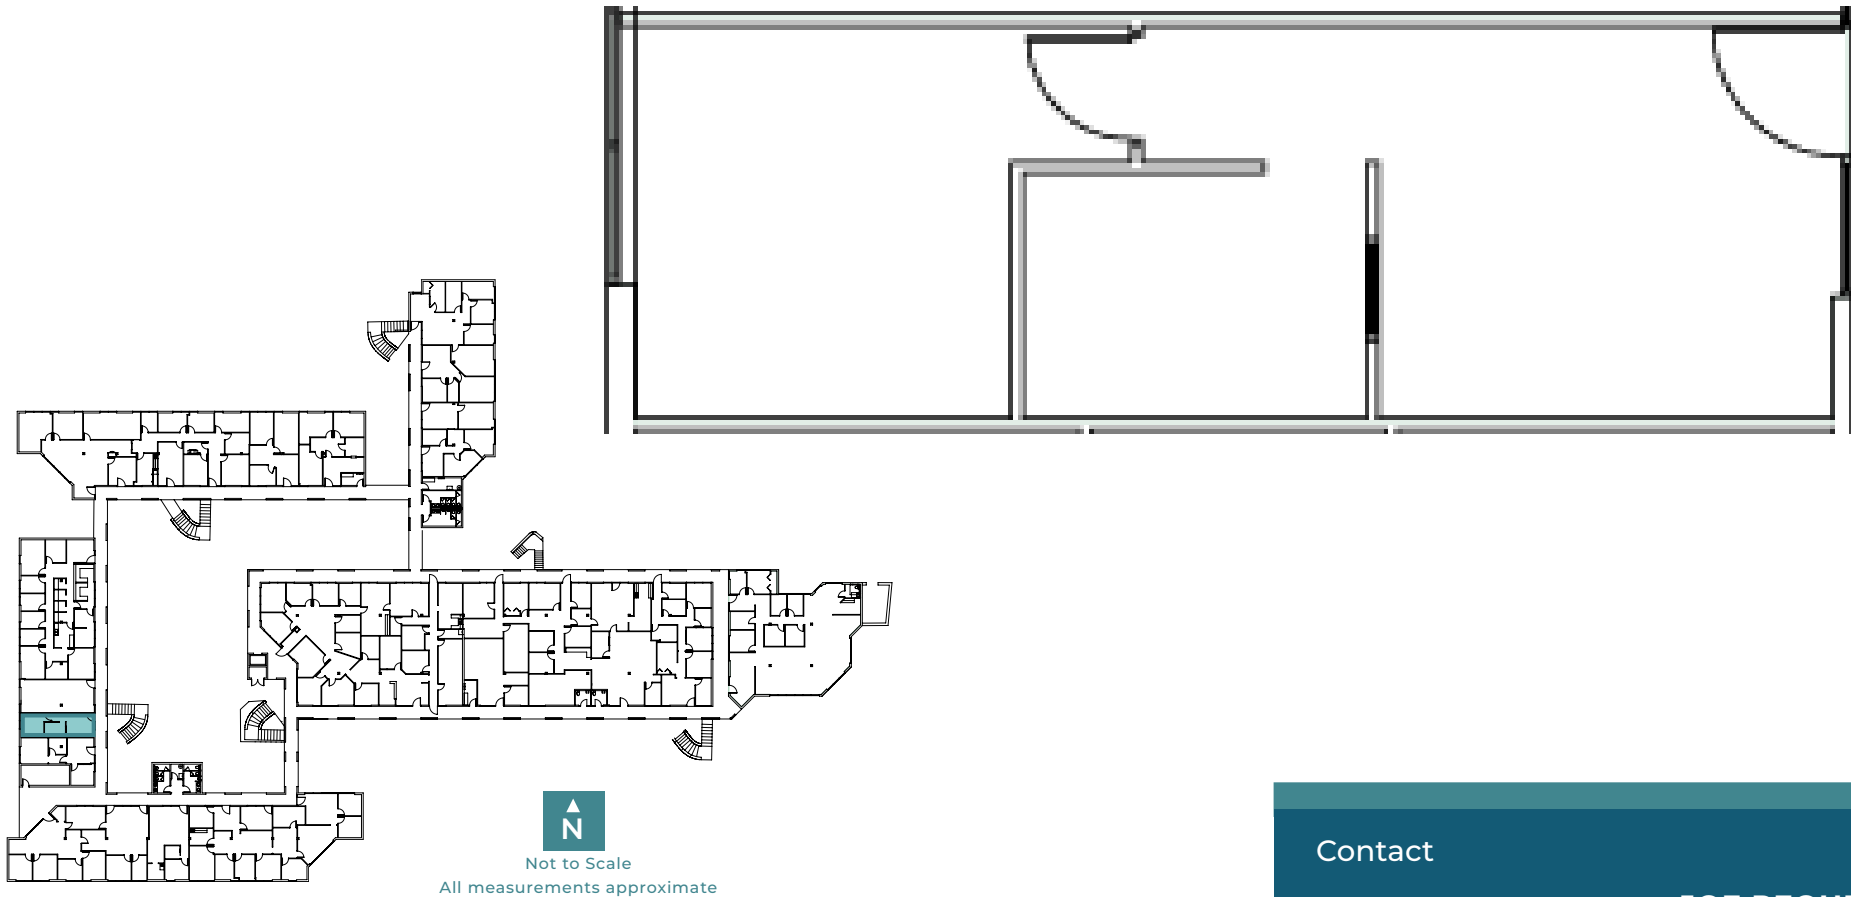

Contact

JAMIE SWIRTZ

+1 602 735 5630
jamie.swirtz@cbre.com

JOE PEQUENO

+1 602 735 5613
joe.pequeno@cbre.com

CBRE

Mesa

COMMERCE CENTER



1930 S ALMA SCHOOL RD | MESA, AZ

2nd Floor

A208

+1,384 SF*

***Contiguous
to +9,416 SF**

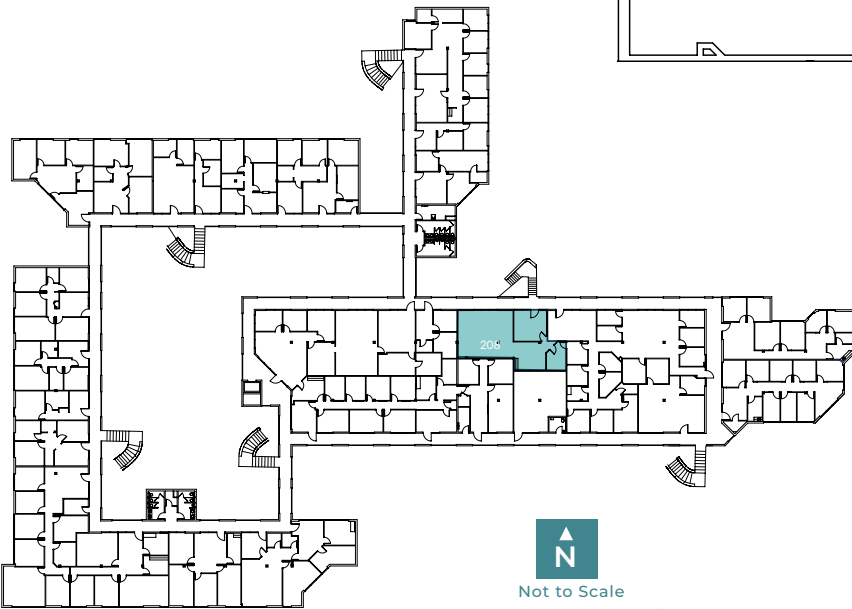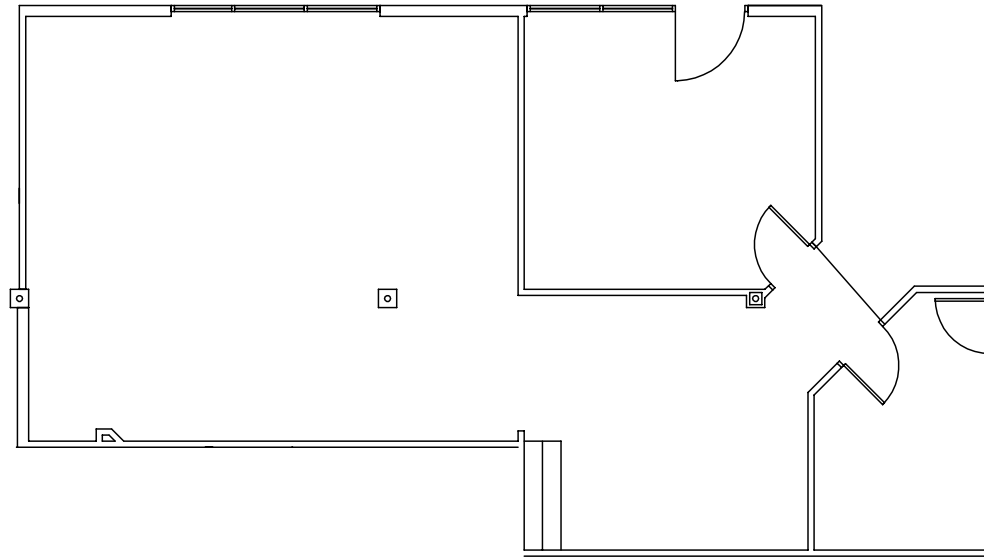

Contact

JAMIE SWIRTZ

+1 602 735 5630
jamie.swirtz@cbre.com


JOE PEQUENO

+1 602 735 5613
joe.pequeno@cbre.com

CBRE

A214 Spec Suite
+3,269 SF*

***Contiguous
to +9,416 SF**

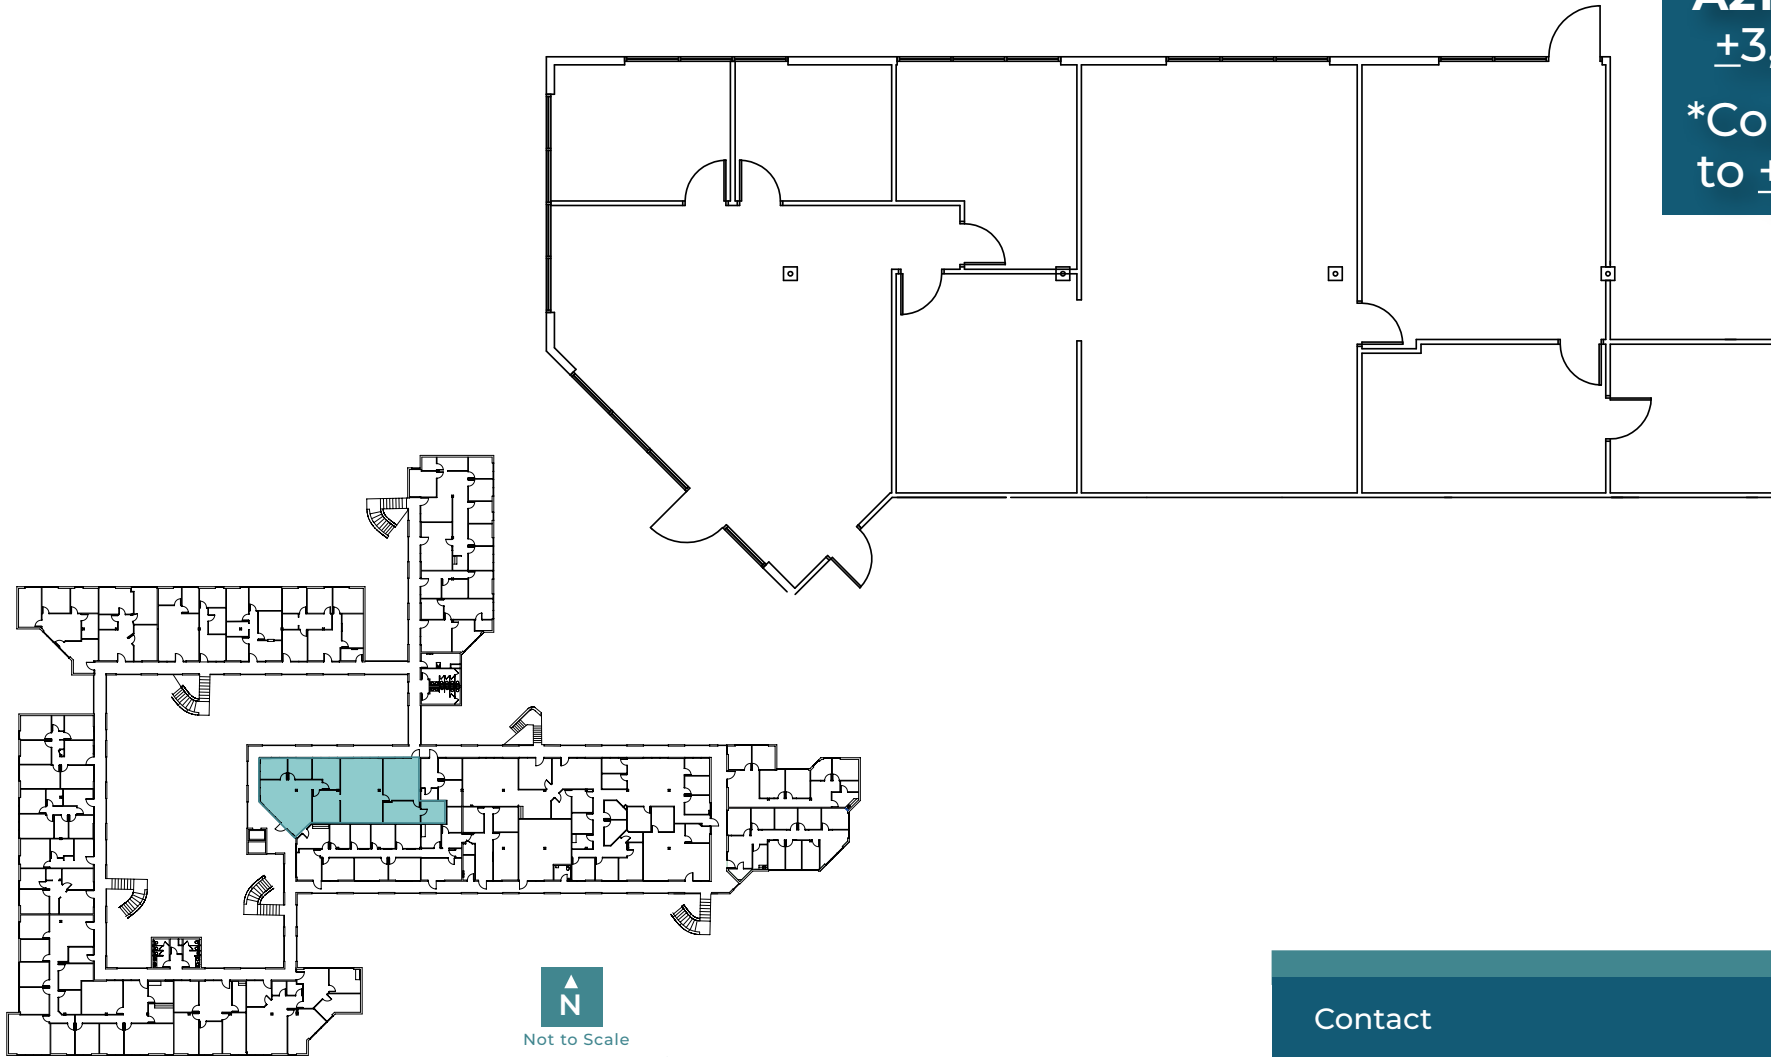

Contact

JAMIE SWIRTZ

+1 602 735 5630
jamie.swirtz@cbre.com

JOE PEQUENO

+1 602 735 5613
joe.pequeno@cbre.com



CBRE

Mesa

COMMERCE CENTER

1930 S ALMA SCHOOL RD | MESA, AZ

2nd Floor

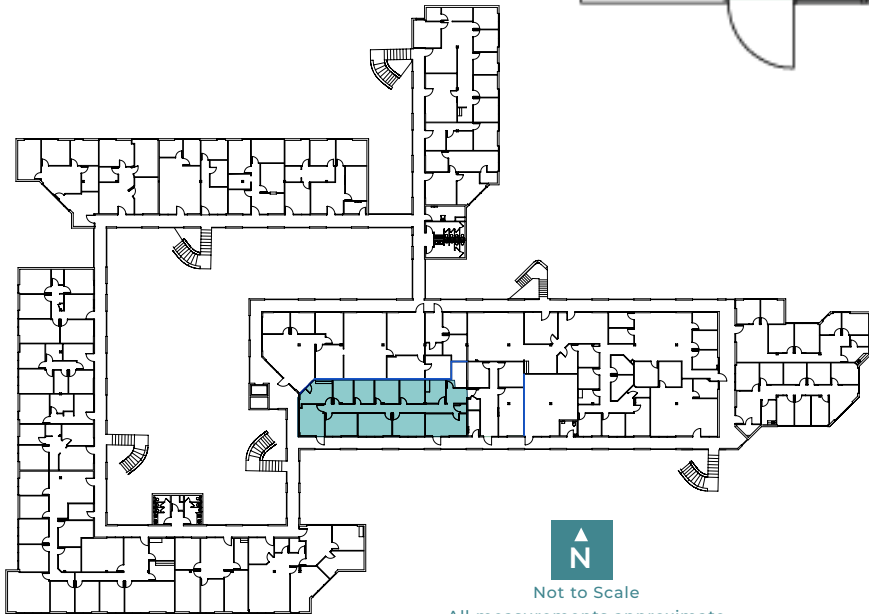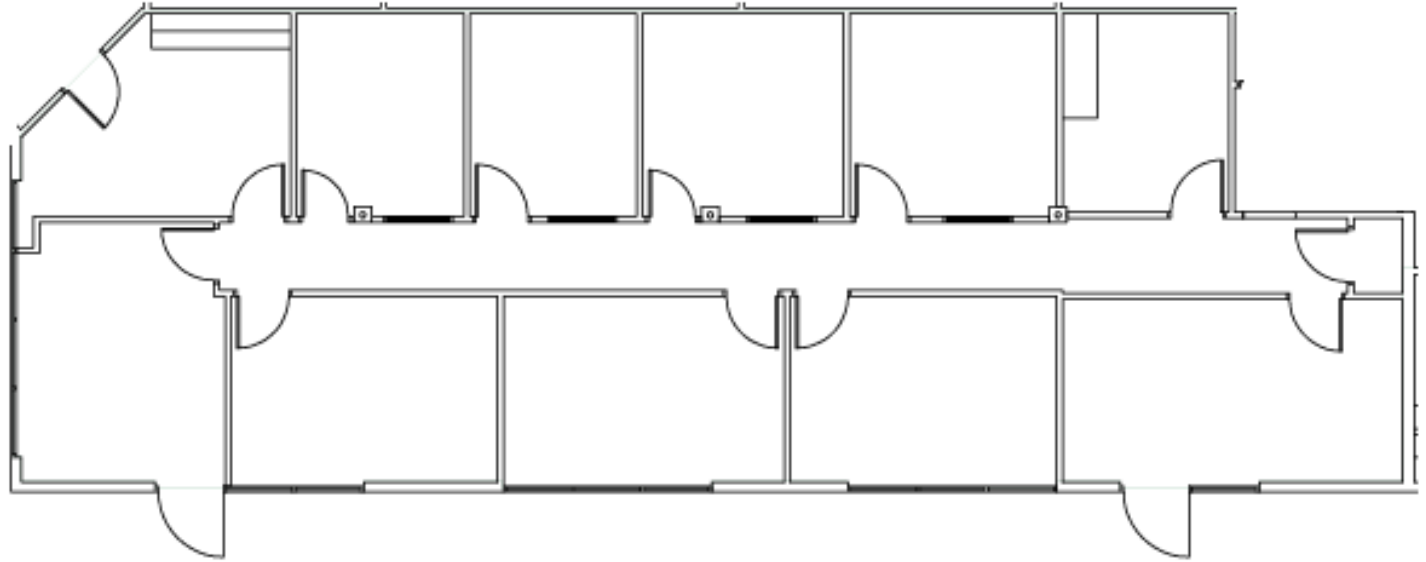

A216
+2,783 SF*
***Contiguous to +9,416 SF**

Contact

JAMIE SWIRTZ

+1 602 735 5630
jamie.swirtz@cbre.com

JOE PEQUENO

+1 602 735 5613
joe.pequeno@cbre.com

CBRE

© 2026 CBRE, Inc. All rights reserved. This information has been obtained from reliable sources but has not been verified for accuracy or completeness. CBRE, Inc. makes no guarantee, representation, or warranty and accepts no responsibility or liability for the accuracy, completeness, or reliability of the information contained herein. You should conduct a careful, independent investigation of the property and verify all information. Any reliance on this information is solely at your own risk. CBRE and the CBRE logo are service marks of CBRE, Inc. All other marks displayed on this document are the property of their respective owners, and the use of such marks does not imply any affiliation with or endorsement of CBRE.

Mesa

COMMERCE CENTER



1930 S ALMA SCHOOL RD | MESA, AZ

2nd Floor

A217

±1,110 SF*

***Contiguous
to ±9,416 SF**

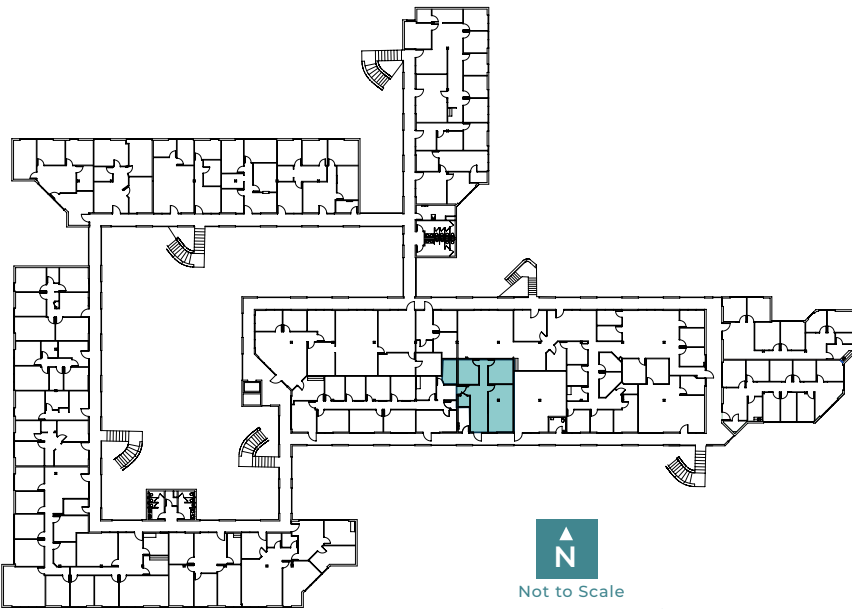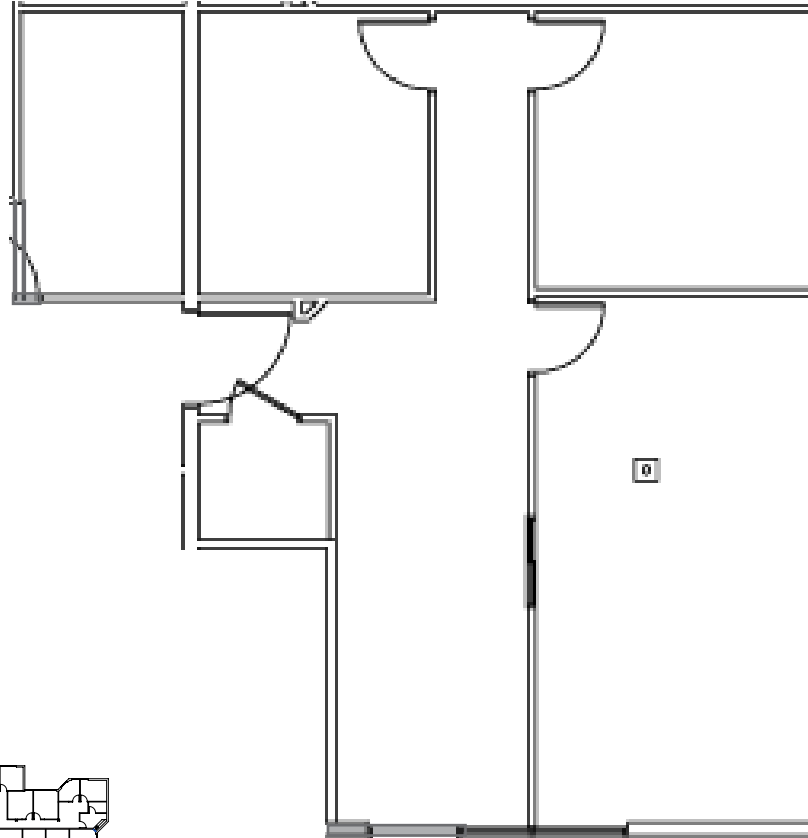

Not to Scale
All measurements approximate

Contact

JAMIE SWIRTZ

+1 602 735 5630
jamie.swirtz@cbre.com

JOE PEQUENO

+1 602 735 5613
joe.pequeno@cbre.com

CBRE

© 2026 CBRE, Inc. All rights reserved. This information has been obtained from reliable sources but has not been verified for accuracy or completeness. CBRE, Inc. makes no guarantee, representation, or warranty and accepts no responsibility or liability for the accuracy, completeness, or reliability of the information contained herein. You should conduct a careful, independent investigation of the property and verify all information. Any reliance on this information is solely at your own risk. CBRE and the CBRE logo are service marks of CBRE, Inc. All other marks displayed on this document are the property of their respective owners, and the use of such marks does not imply any affiliation with or endorsement of CBRE.

Mesa

COMMERCE CENTER



1930 S ALMA SCHOOL RD | MESA, AZ

2nd Floor

A218 Spec Suite
+870 SF*

*Contiguous
to **+9,416 SF**

[CLICK TO VIEW](#)

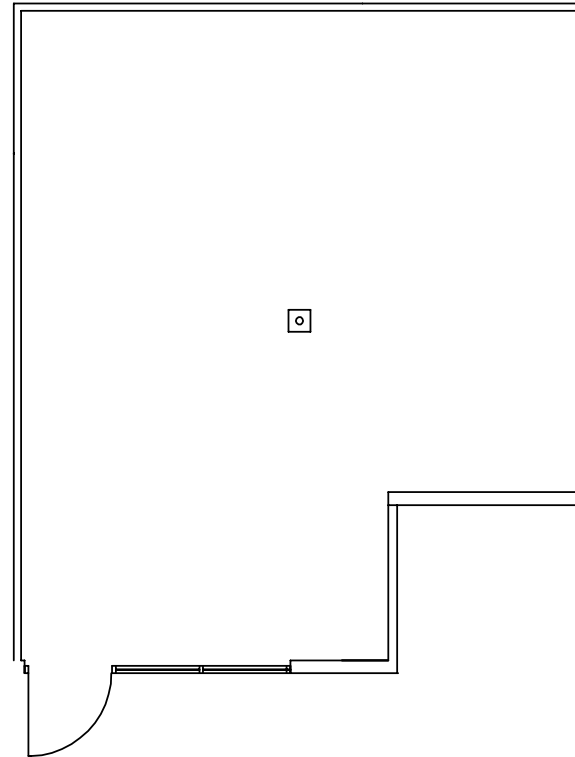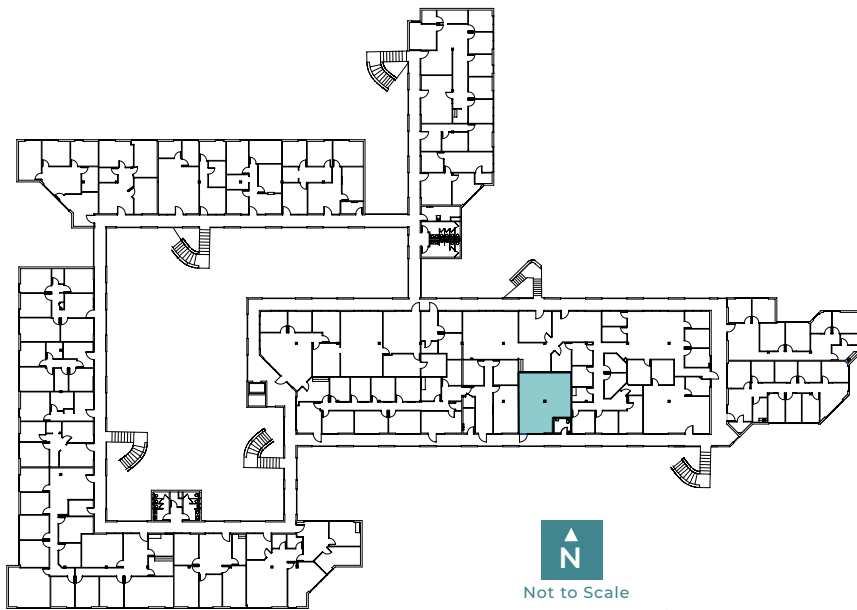

Contact


JAMIE SWIRTZ

+1 602 735 5630
jamie.swirtz@cbre.com

JOE PEQUENO

+1 602 735 5613
joe.pequeno@cbre.com

CBRE

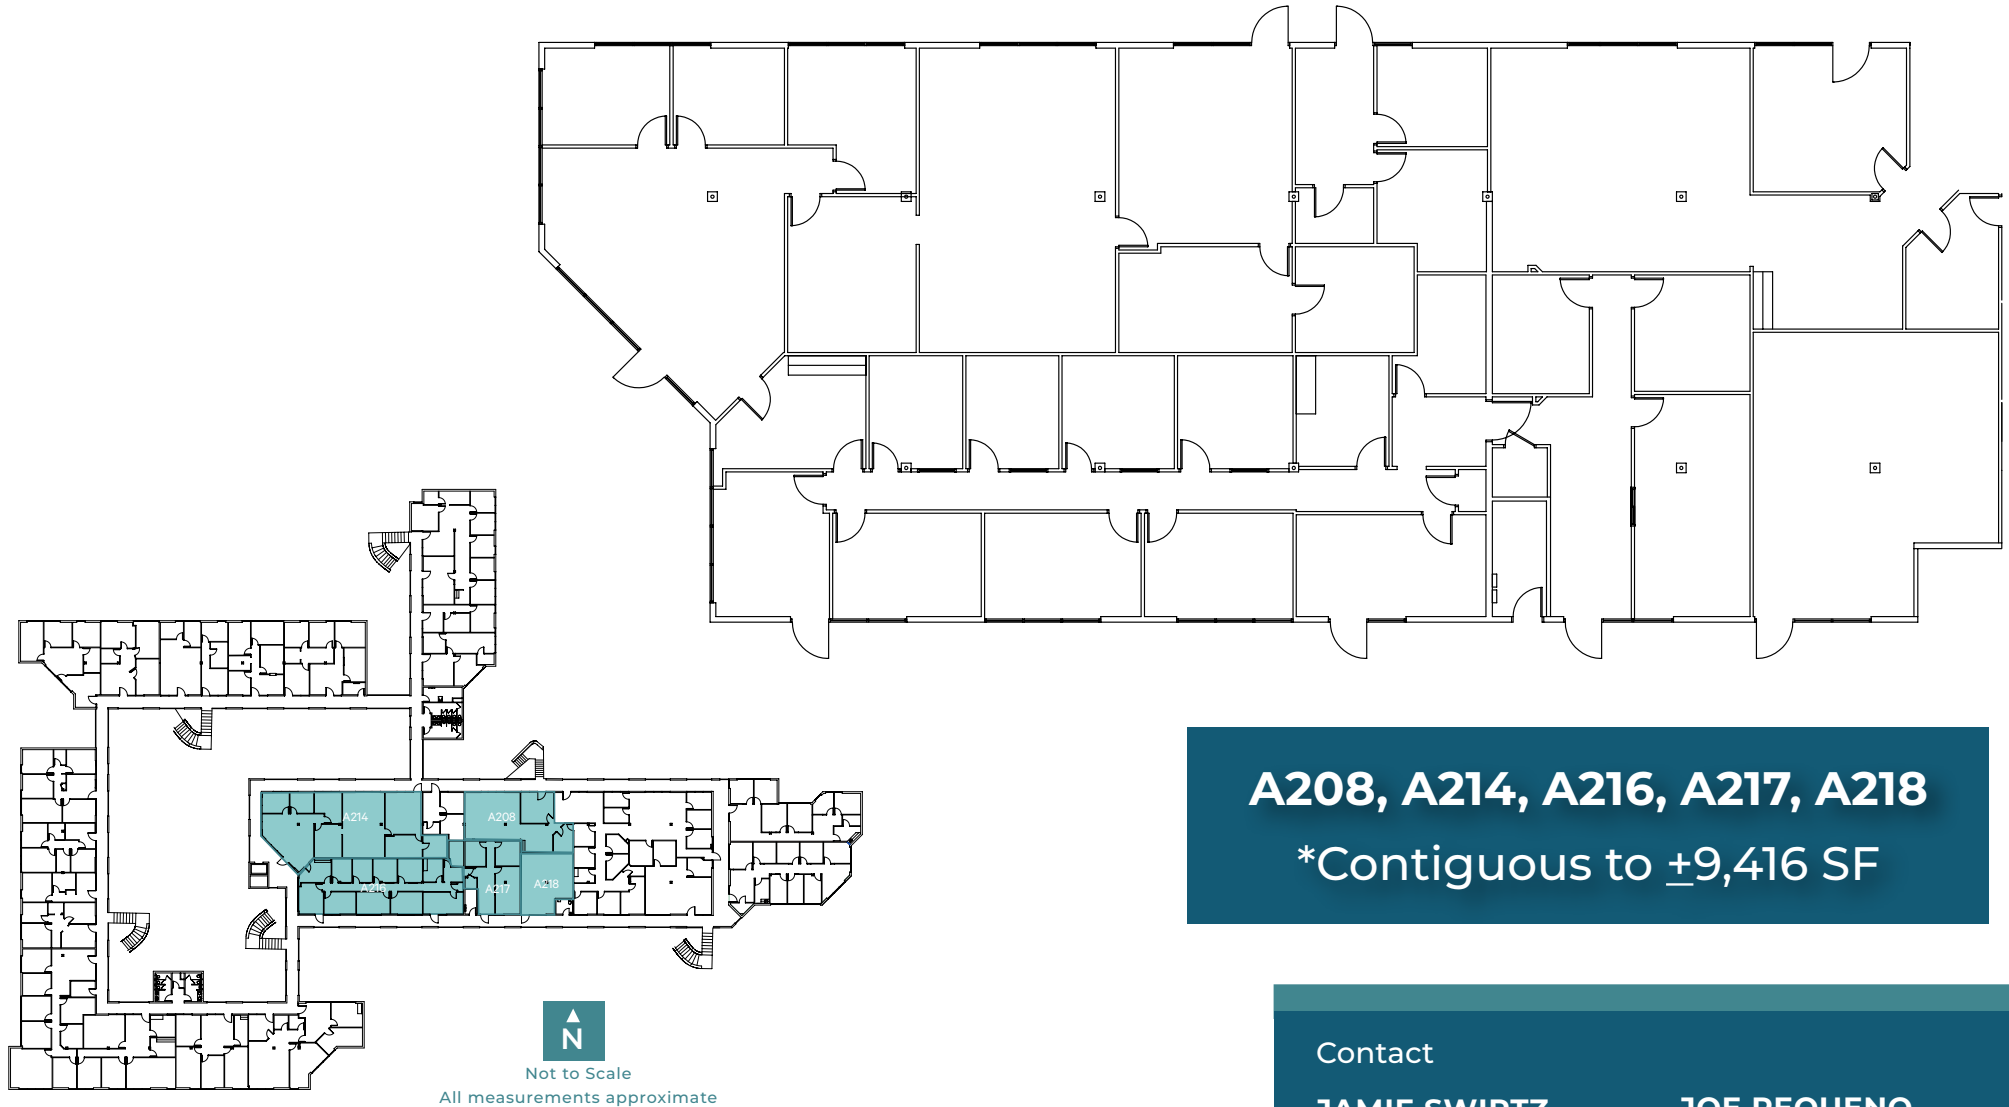

A208, A214, A216, A217, A218

***Contiguous to ±9,416 SF**

Contact

JAMIE SWIRTZ

+1 602 735 5630
jamie.swirtz@cbre.com

JOE PEQUENO

+1 602 735 5613
joe.pequeno@cbre.com

CBRE


Mesa

COMMERCE CENTER


1930 S ALMA SCHOOL RD | MESA, AZ

2nd Floor

B208
±2,691 SF

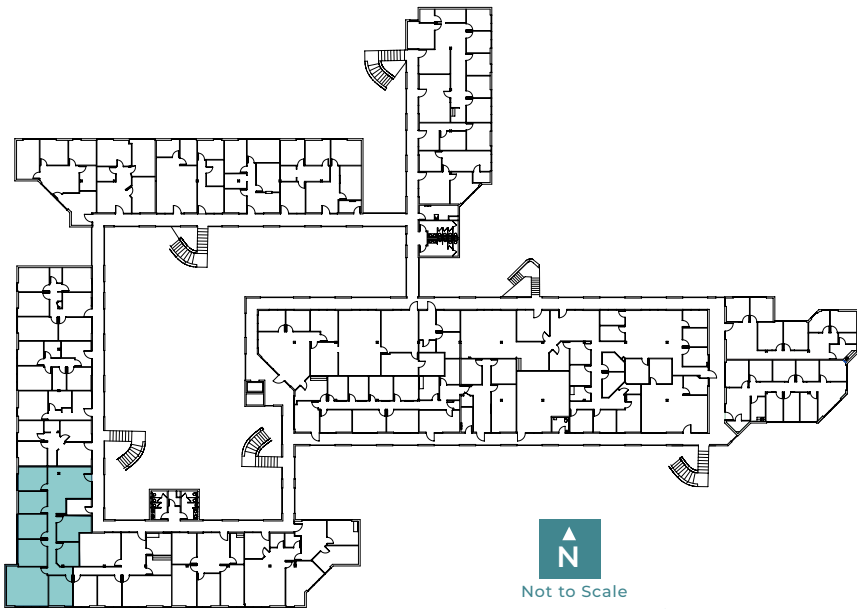

Not to Scale
All measurements approximate

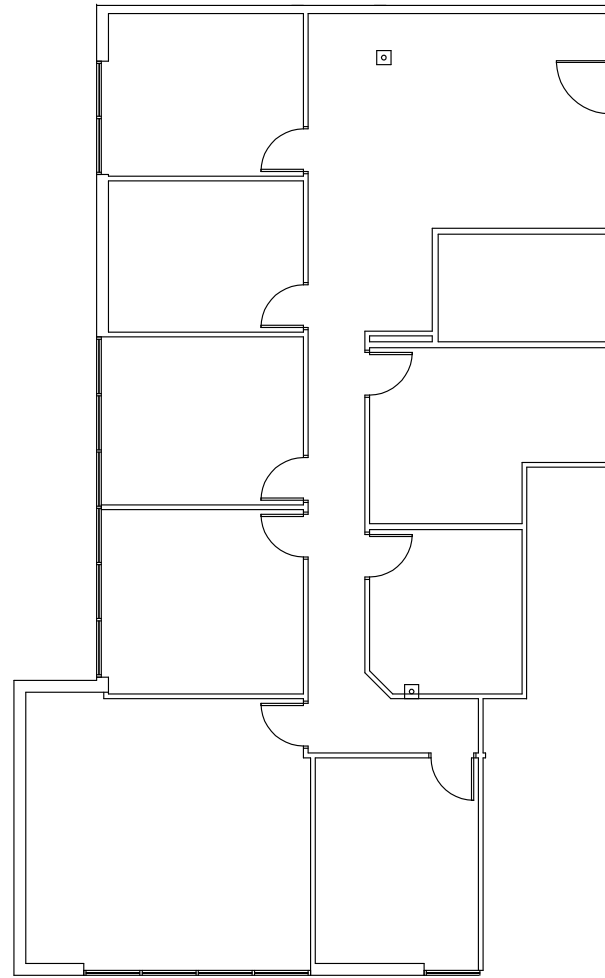

Contact

JAMIE SWIRTZ

+1 602 735 5630
jamie.swirtz@cbre.com

JOE PEQUENO

+1 602 735 5613
joe.pequeno@cbre.com

CBRE

Mesa



COMMERCE CENTER

1930 S ALMA SCHOOL RD | MESA, AZ

2nd Floor

C202
±1,273 SF⁴

***Contiguous
to ±2,743 SF**

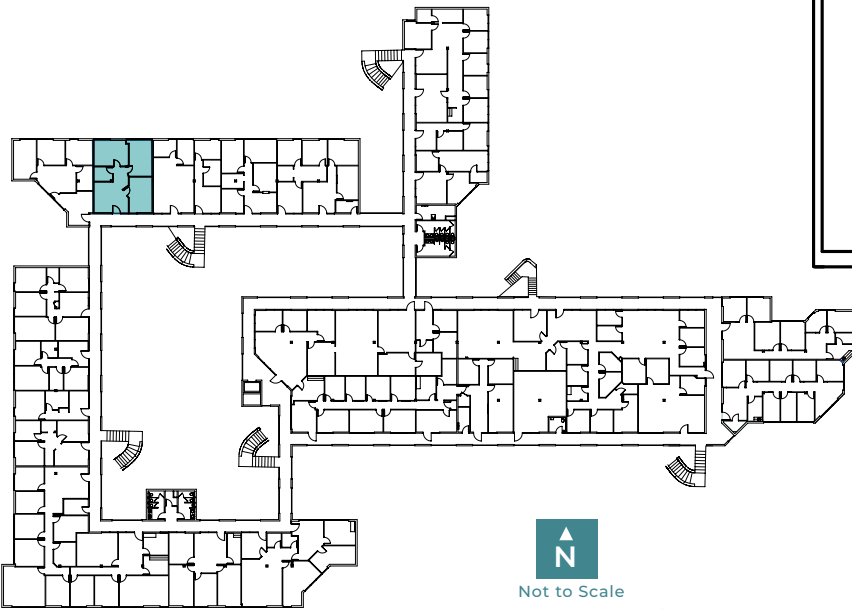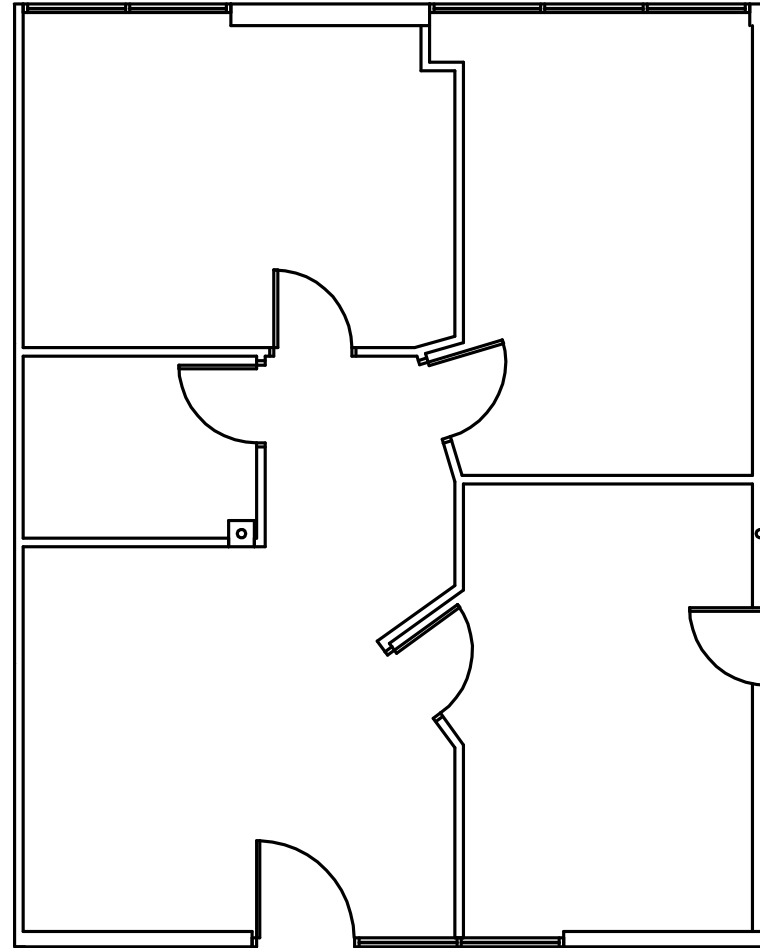

Contact

JAMIE SWIRTZ

+1 602 735 5630
jamie.swirtz@cbre.com

JOE PEQUENO

+1 602 735 5613
joe.pequeno@cbre.com

CBRE

Mesa



COMMERCE CENTER

1930 S ALMA SCHOOL RD | MESA, AZ

2nd Floor

C204
+892 SF⁴

***Contiguous
to +2,743 SF**

 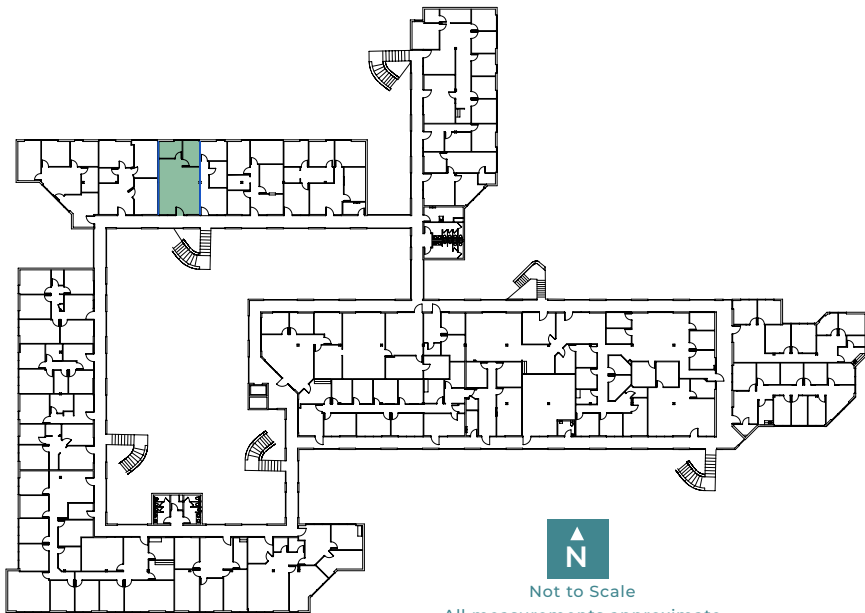

Contact

JAMIE SWIRTZ

+1 602 735 5630
jamie.swirtz@cbre.com

JOE PEQUENO

+1 602 735 5613
joe.pequeno@cbre.com

CBRE

Mesa



COMMERCE CENTER

1930 S ALMA SCHOOL RD | MESA, AZ

2nd Floor

C205
+578 SF⁴

***Contiguous
to +2,743 SF**

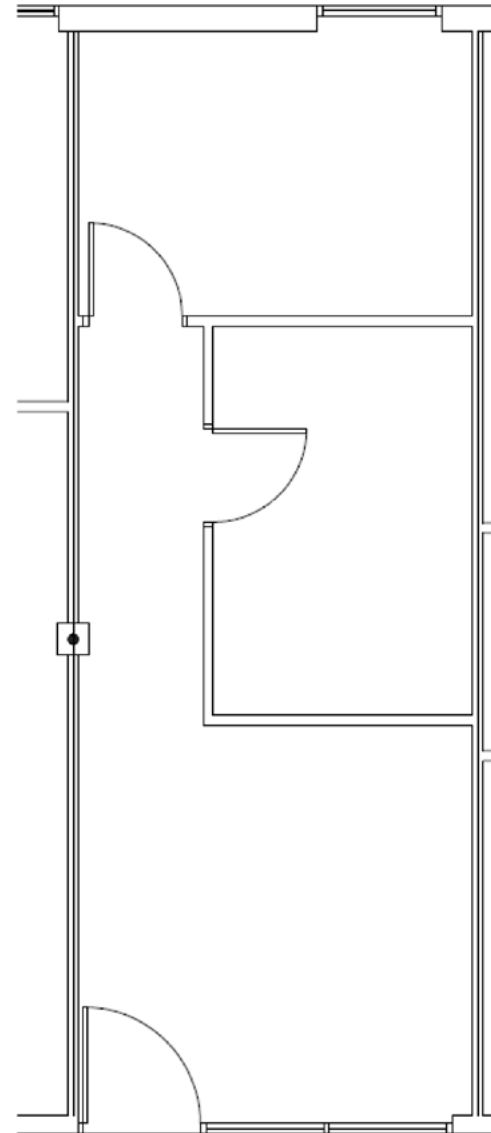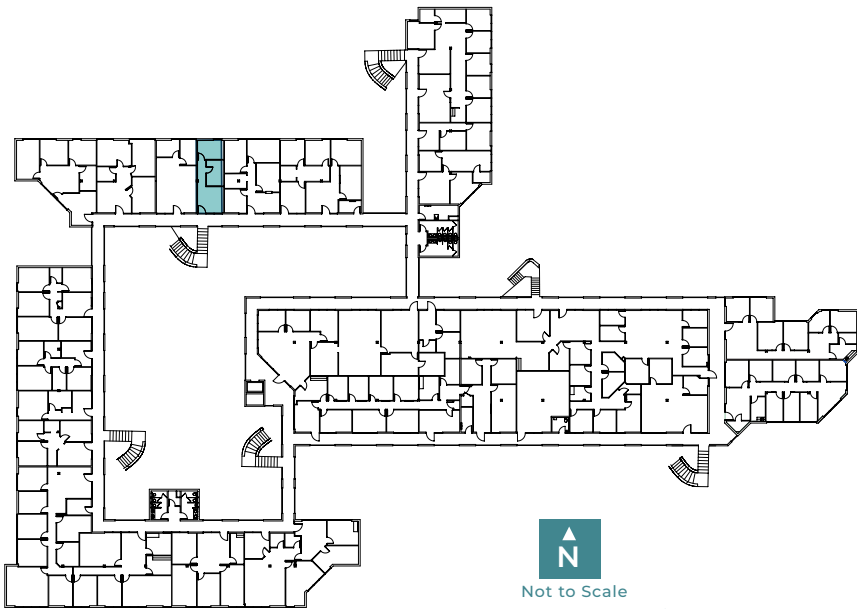

Contact

JAMIE SWIRTZ

+1 602 735 5630
jamie.swirtz@cbre.com

JOE PEQUENO

+1 602 735 5613
joe.pequeno@cbre.com

CBRE