




**+/- 35,000 - 155,800 SF
For Sublease**

**9 FINDERNE AVENUE
BRIDGEWATER, NEW JERSEY**



SITE SPECIFICATIONS

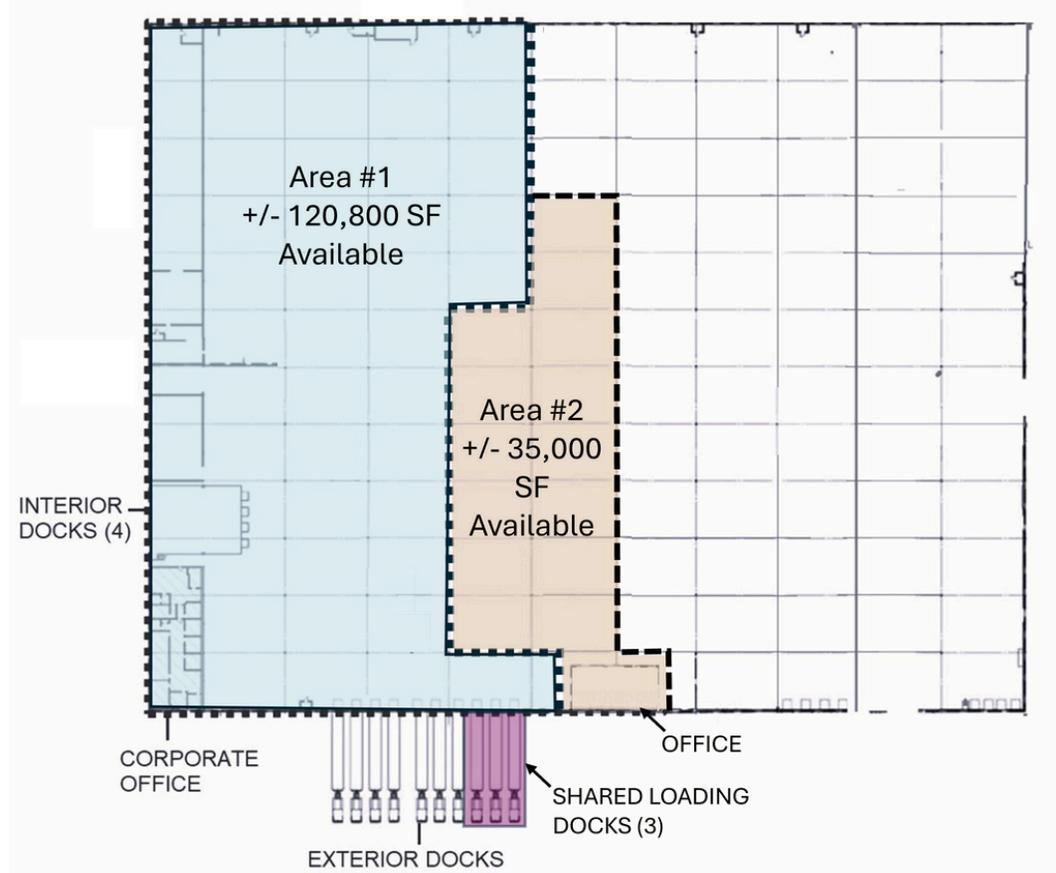

Building Area:

+/- 297,463 SF

Warehouse Area:

Area #1: +/- 120,800 SF
 Area #2: +/- 35,000 SF
 Total: +/- 155,800 SF

Office Area:

Area #1: +/- 3,400 SF
 Area #2: +/- 1,500 SF
 Total: +/- 4,900 SF

Availability:

Area #1: 60-90 days
 Area #2: October 1, 2026

Sublease Term:

Thru May 31, 2029

Clear Height:

16'

Loading Docks:

14 (3 shared)

Drive-in Doors:

2

Column Spacing:

40' x 60'


Sprinkler System:

Dry

Parking:

Ample car / truck parking

LOCATION MAP

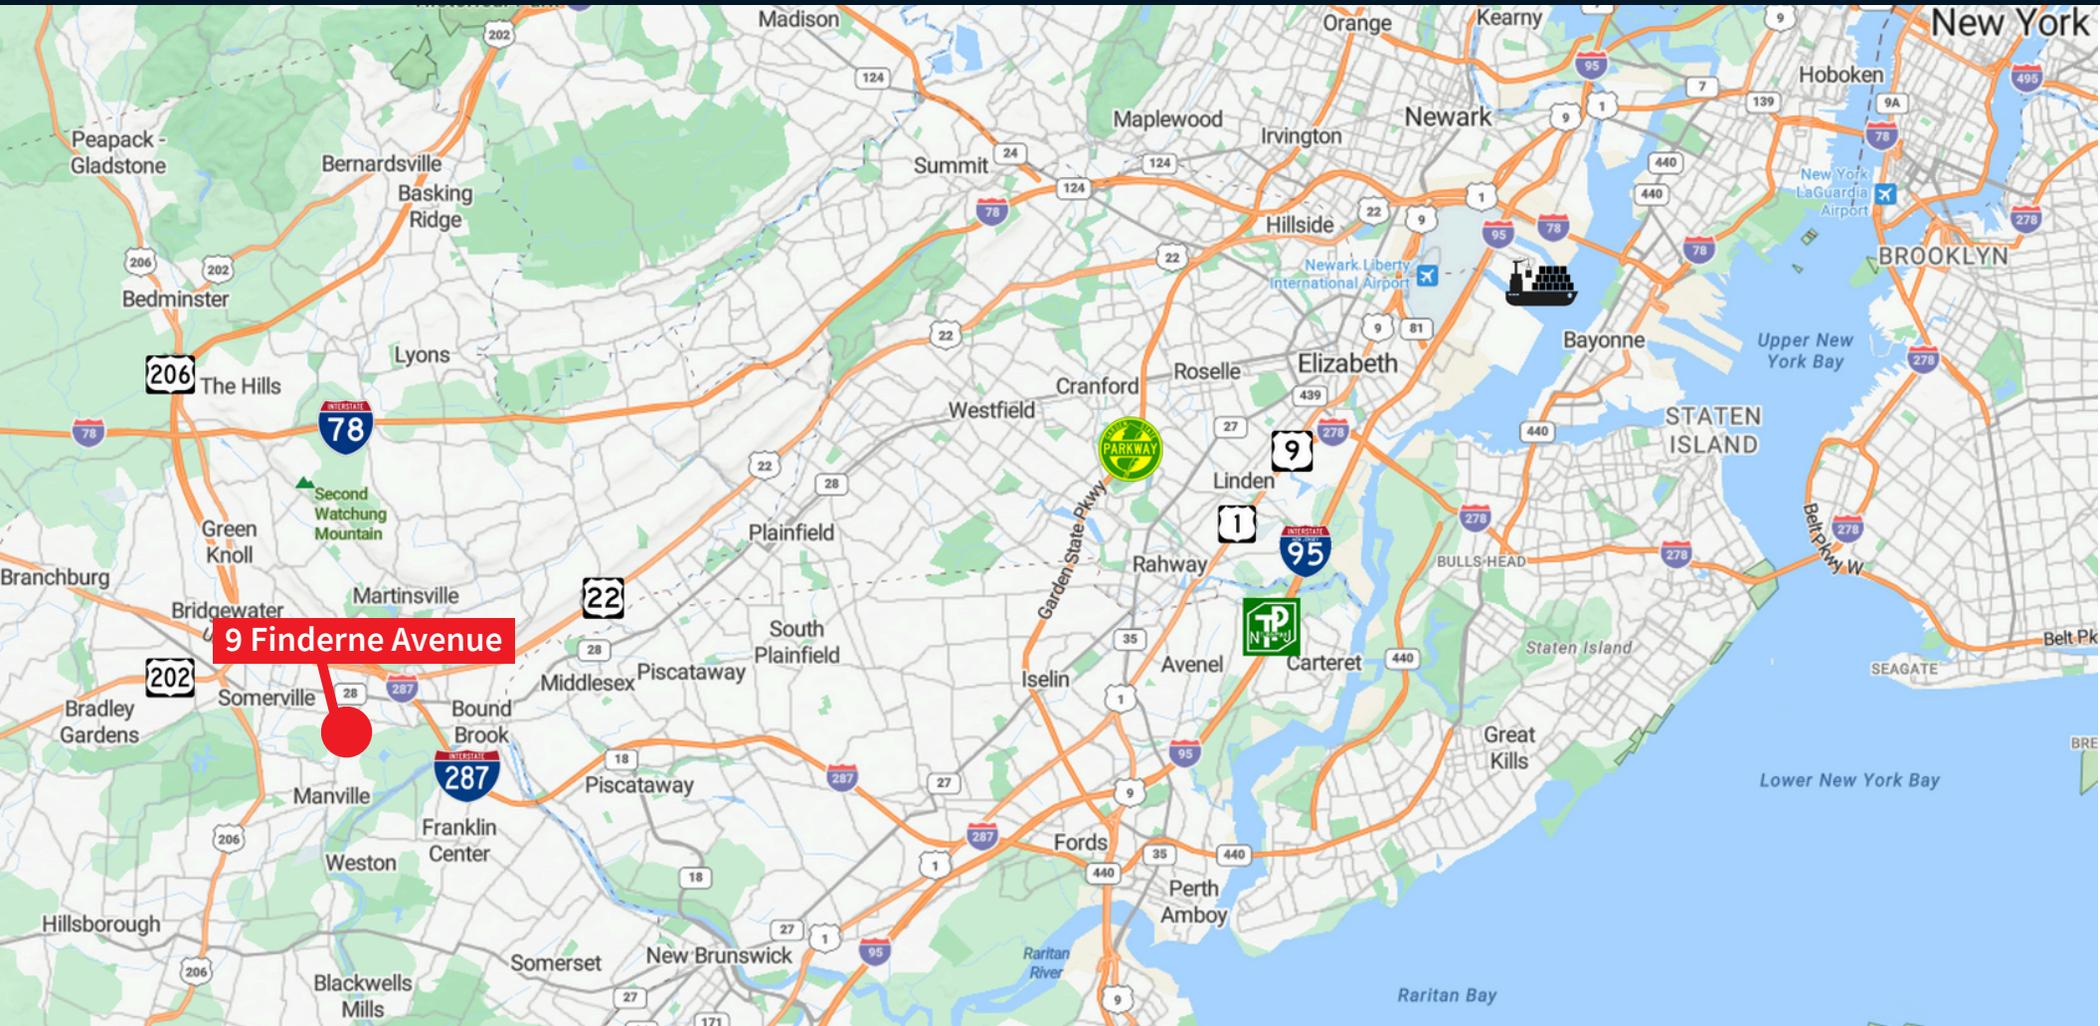

Key Distances



Route 22 1.6 miles



Interstate 287 2.1 miles



Interstate 78 8.1 miles



NJ Turnpike 20.6 miles



Route 1&9 17.6 miles



Port Newark/Elizabeth 36.3 miles

CONTACT US



JLL: **Conor Walsh**
conor.walsh@jll.com
+1 732 500 5816

Michael Viera
michael.viera@jll.com
+ 1 848-327-0082