

For Lease

📍 35 E Blancke Street, Linden, NJ

🏢 3,000 - 6,000 SF Office Space



Get in Touch

Jordan Metz

Principal

973-493-0385

jordan@metzindustrial.com

Benito Abbate

Senior Associate

908-655-8331

ben@metzindustrial.com

James Friel

Sales Associate

908-305-9001

james@metzindustrial.com

Property Highlights

Property Features

-  **6,000 SF** Available (First Floor)
Divisible to 3,000 SF
-  **20+ Spaces** and Street Parking
-  Modern Office Finishes | Fully Furnished
-  Former Tenant: **Ammon Labs**

Location Highlights

- **Commercial Zoning (C-1)**
- Access to the **NJTP, Routes 1-9 & I-78**
- 0.5 Miles to **NJ Transit Linden Train Station**
- 7 Miles to **Newark Liberty Airport**
- 10 Miles to **Port Elizabeth/Newark**






LOCATION IN MAP



- 

- 

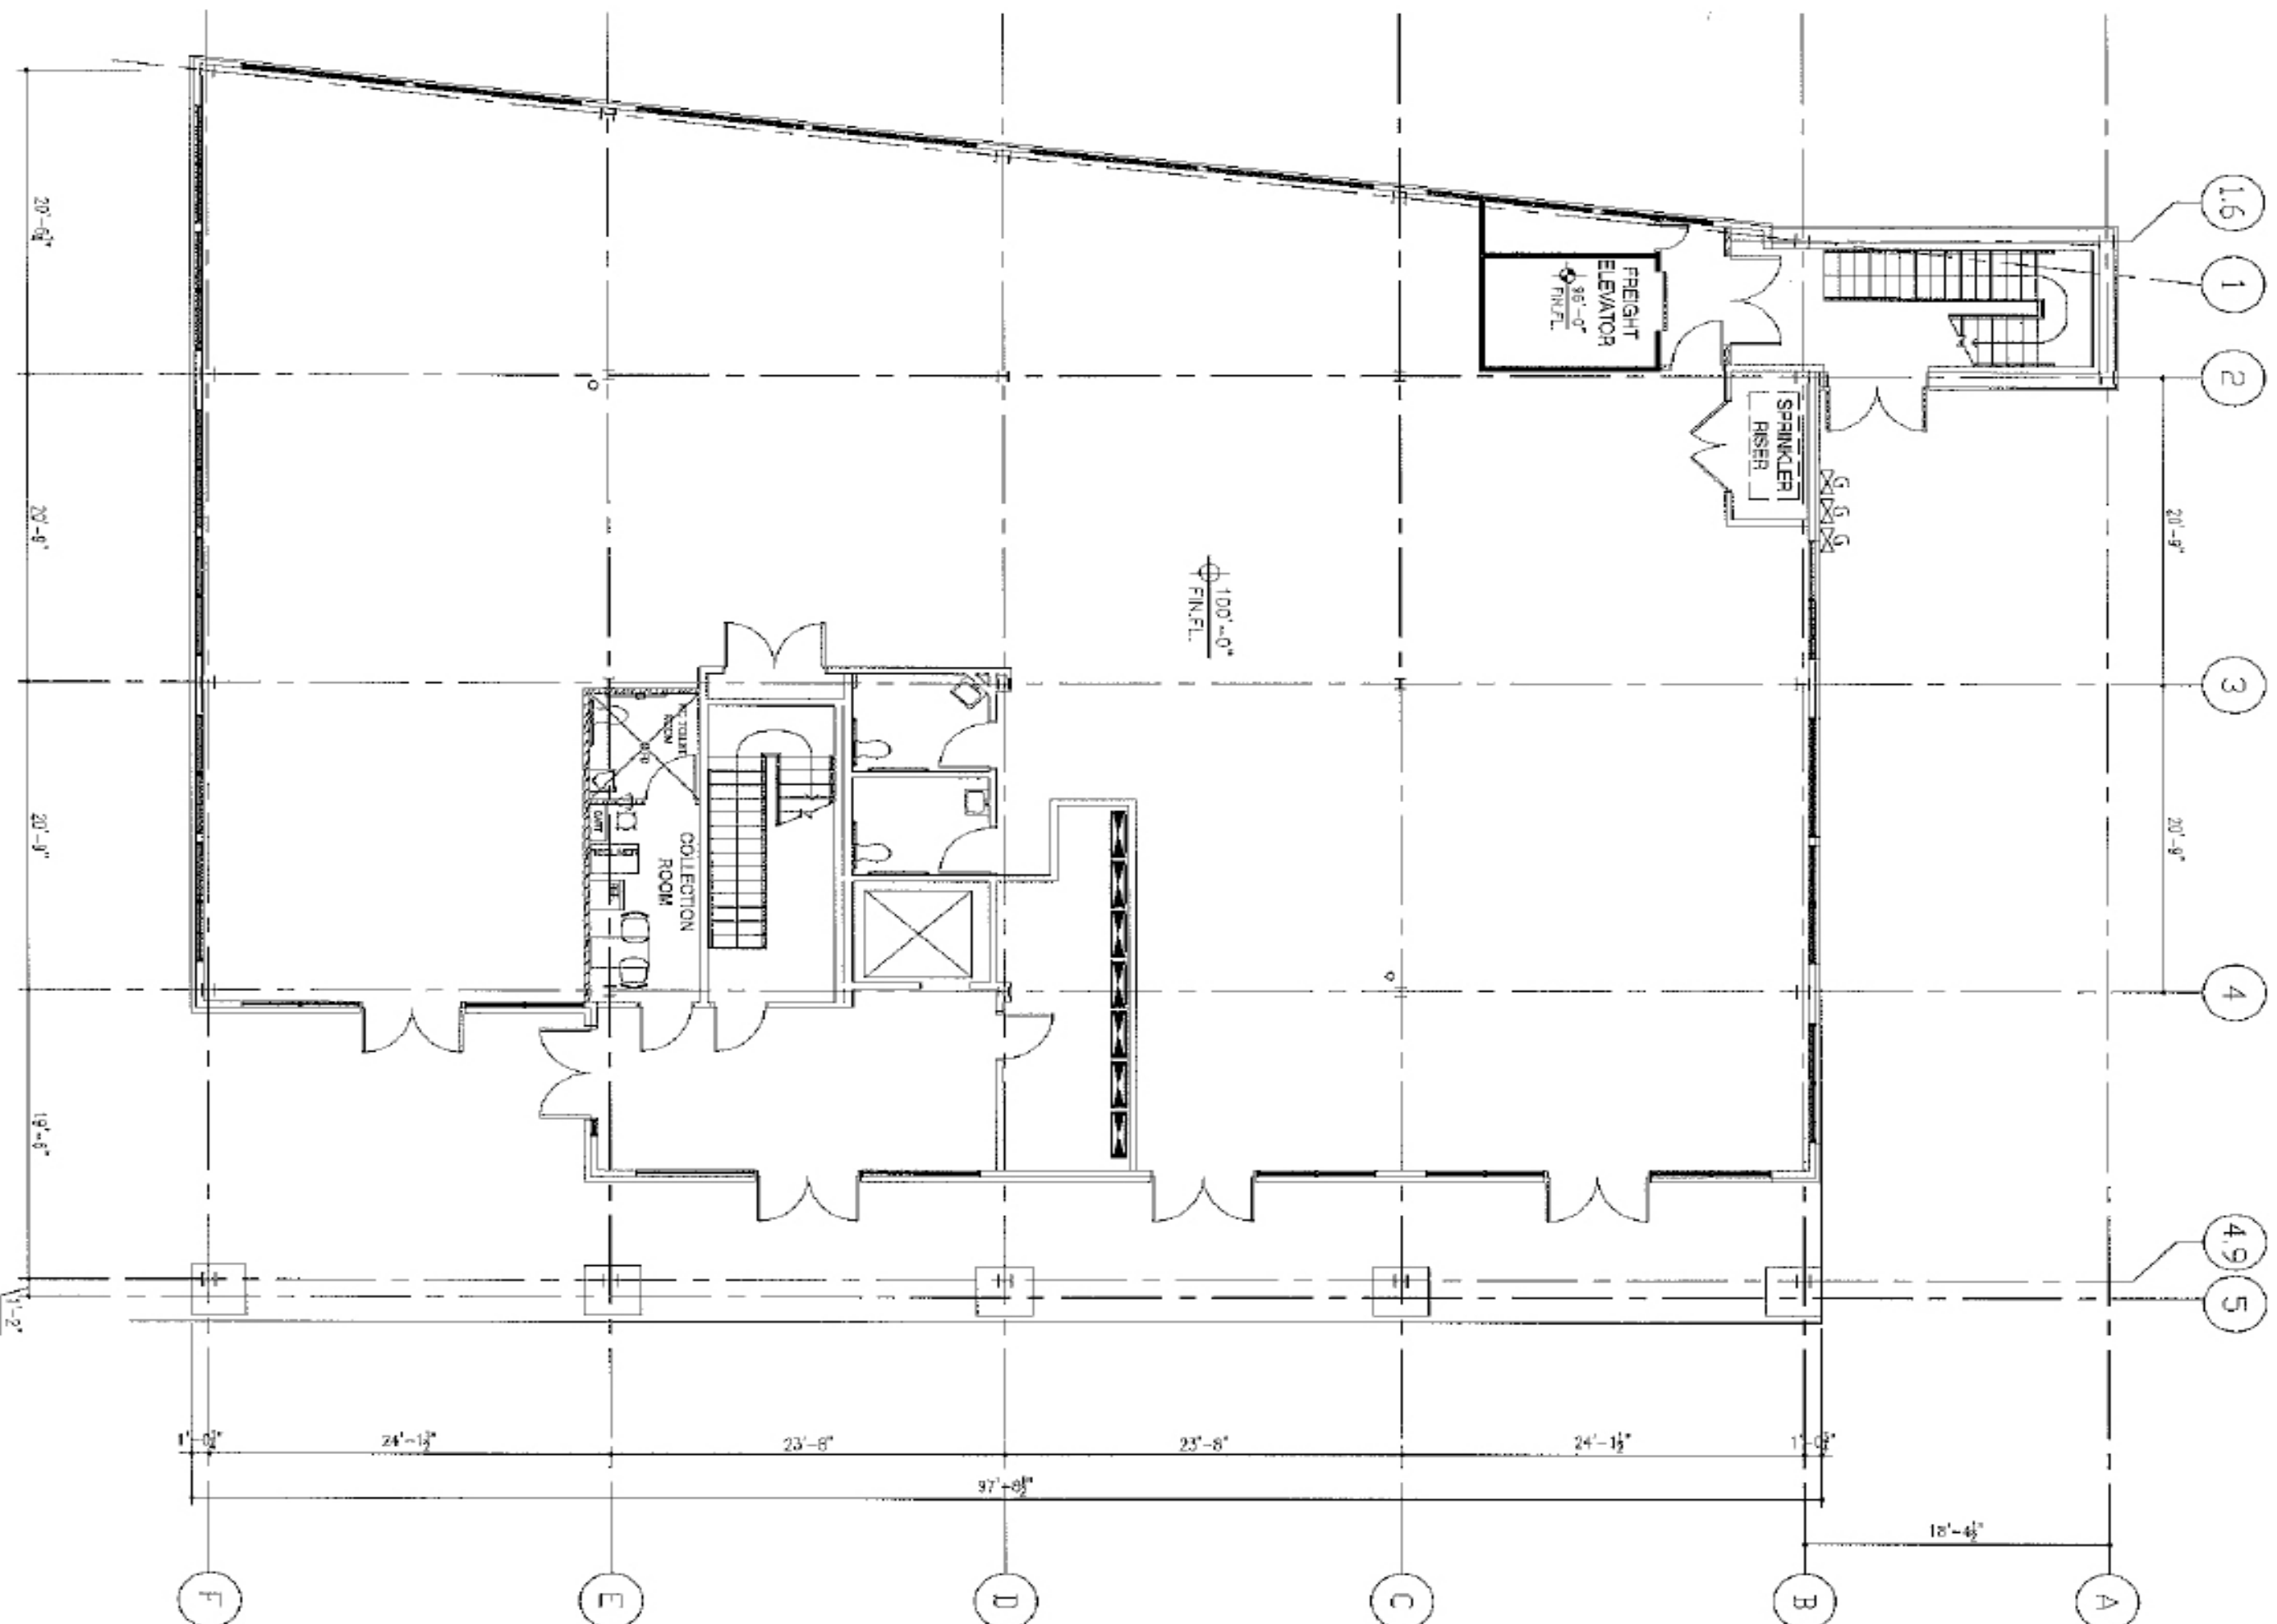

1

GROUND FLOOR PLAN
SCALE: NOT TO SCALE

For more information please contact
our exclusive brokers:

Jordan Metz

Principal

973-493-0385

jordan@metzindustrial.com

Benito Abbate

Senior Associate

908-655-8331


ben@metzindustrial.com

James Friel

Sales Associate

908-305-9001

james@metzindustrial.com

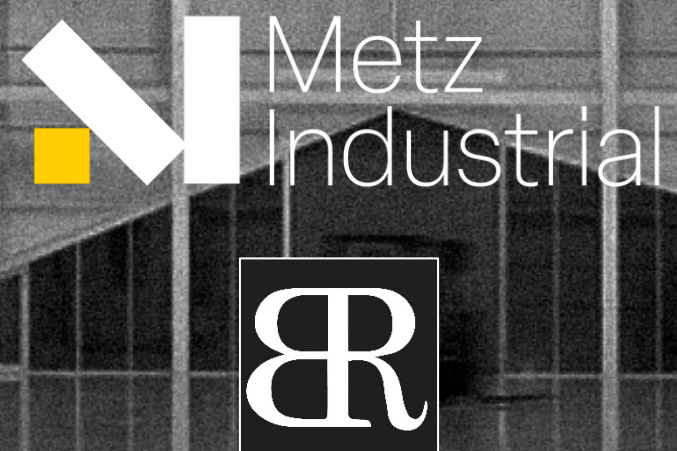

This document has been prepared by Bussel Realty Corp. based on public information. Bussel Realty Corp. makes no guarantees, representations or warranties of any kind, expressed or implied, regarding the information including, but not limited to, warranties of content, accuracy and reliability. Any interested party should undertake their own inquiries as to the accuracy of the information. Bussel Realty Corp. excludes unequivocally all inferred or implied terms, conditions and warranties arising out of this document and excludes all liability for loss and damages arising there from. This publication is the copyrighted property of Bussel Realty Corp. and/or its licensor(s).