

AVENUE


(180' WIDE)
(GOWANUS EXPRESSWAY)

3RD

N



FORMER LINE
PRESENT LINE

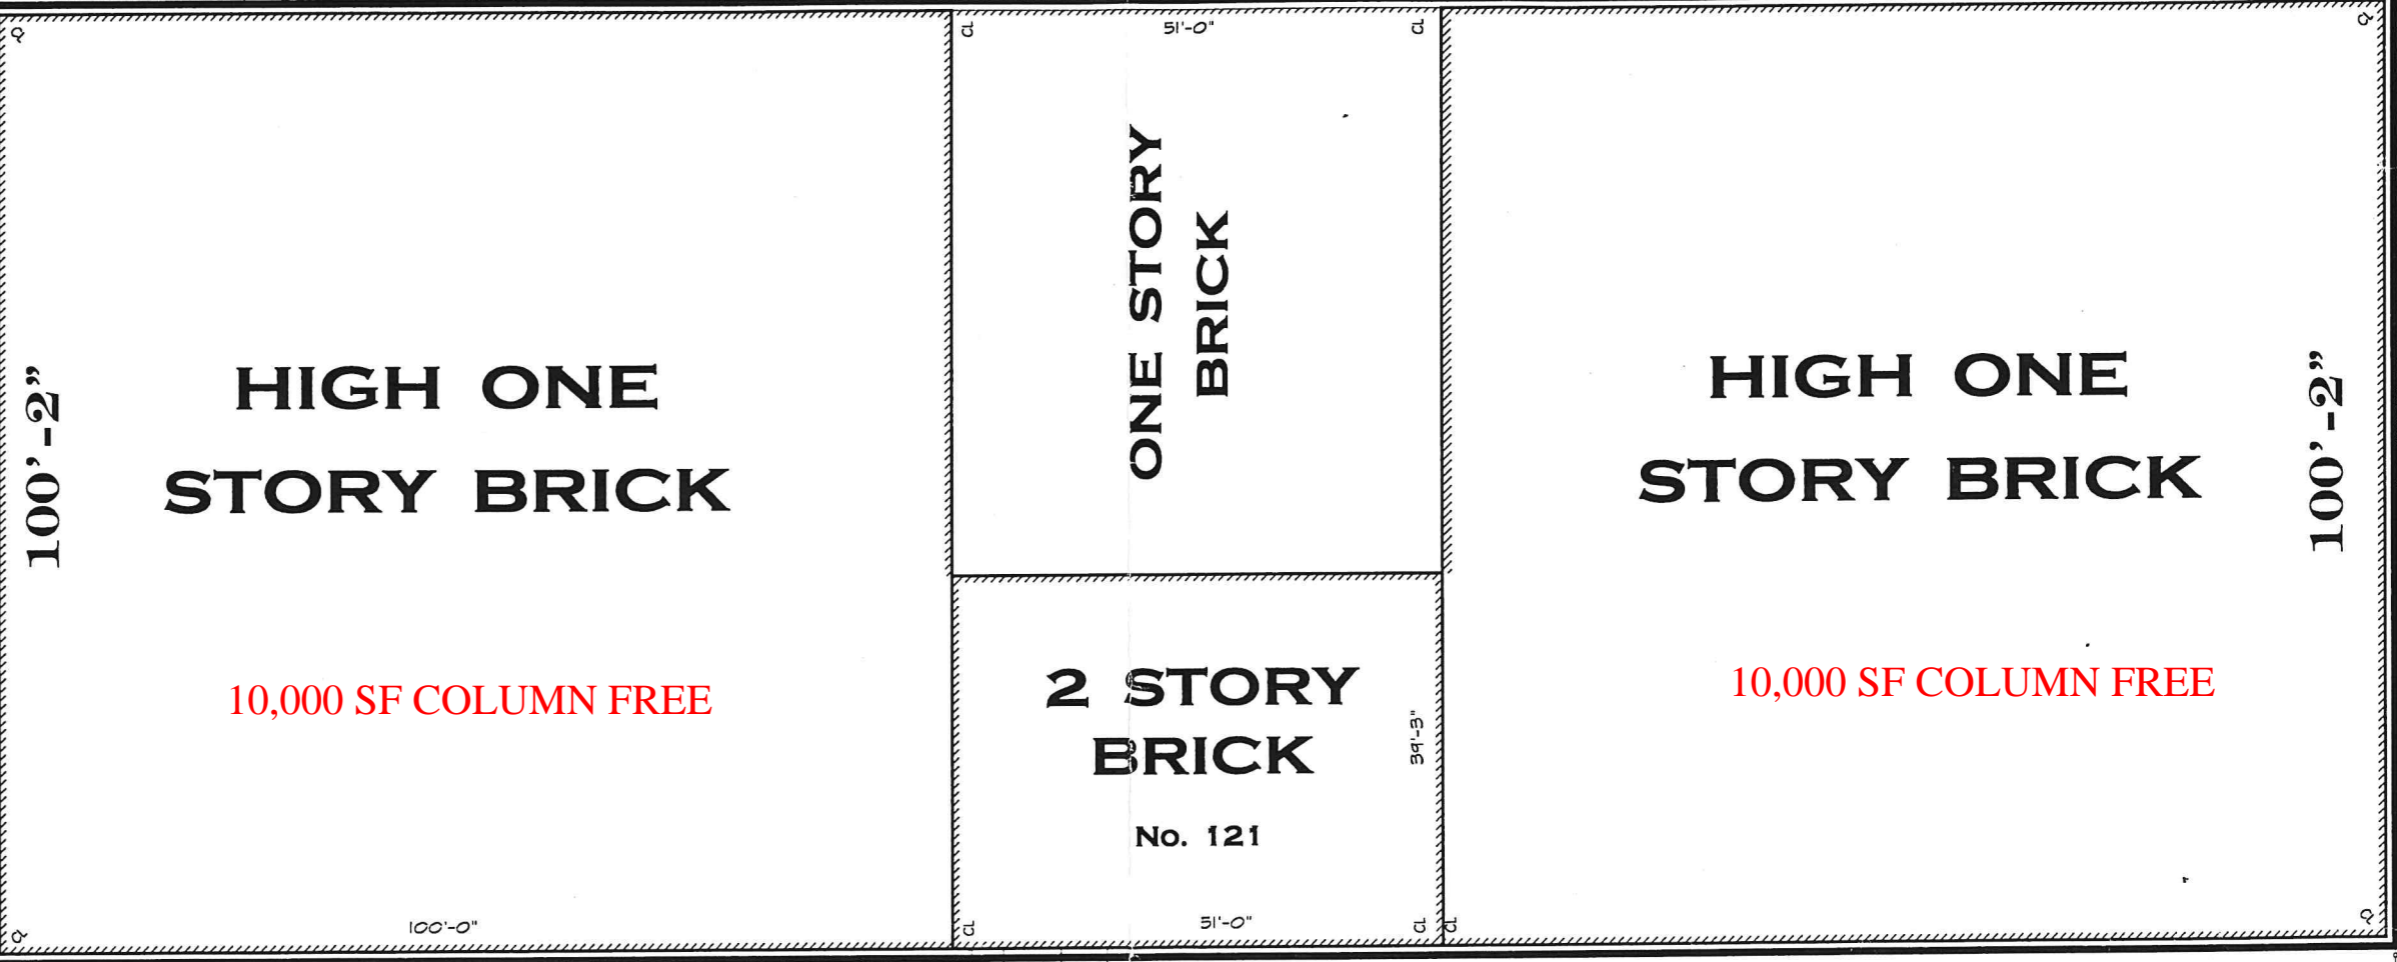

FRAME SHED

Y A R D

Y A R D

Y A R D

Y A R D

Y A R D

Y A R D

Y A R D

Y A R D

250'

100'-2"

HIGH ONE STORY BRICK

10,000 SF COLUMN FREE

ONE STORY BRICK

2 STORY BRICK

No. 121

HIGH ONE STORY BRICK

10,000 SF COLUMN FREE

100'-2"

100'

100'-0"

250'

STEP 1'-6" ON ST.

CELLAR DOOR 4'-9 1/2" ON ST.

BUMPERS 1'-5 1/2" ON ST.

PROJECTIONS BEYOND FRONT WALL

-ROOF CAP	0'-2"
-SPRINKLER	1'-9 1/2"
-SAFETY GATE & HOUSING	1'-7 1/4"
-VENT	0'-4 3/4"
-ROOF CAP	0'-2"

30TH

(60' WIDE)

STREET

METAL FE

2 STORY

Y A R D

