





5 VIEW 1 - OPTION 1
A9.02




6 VIEW 2 - OPTION 1
A9.02

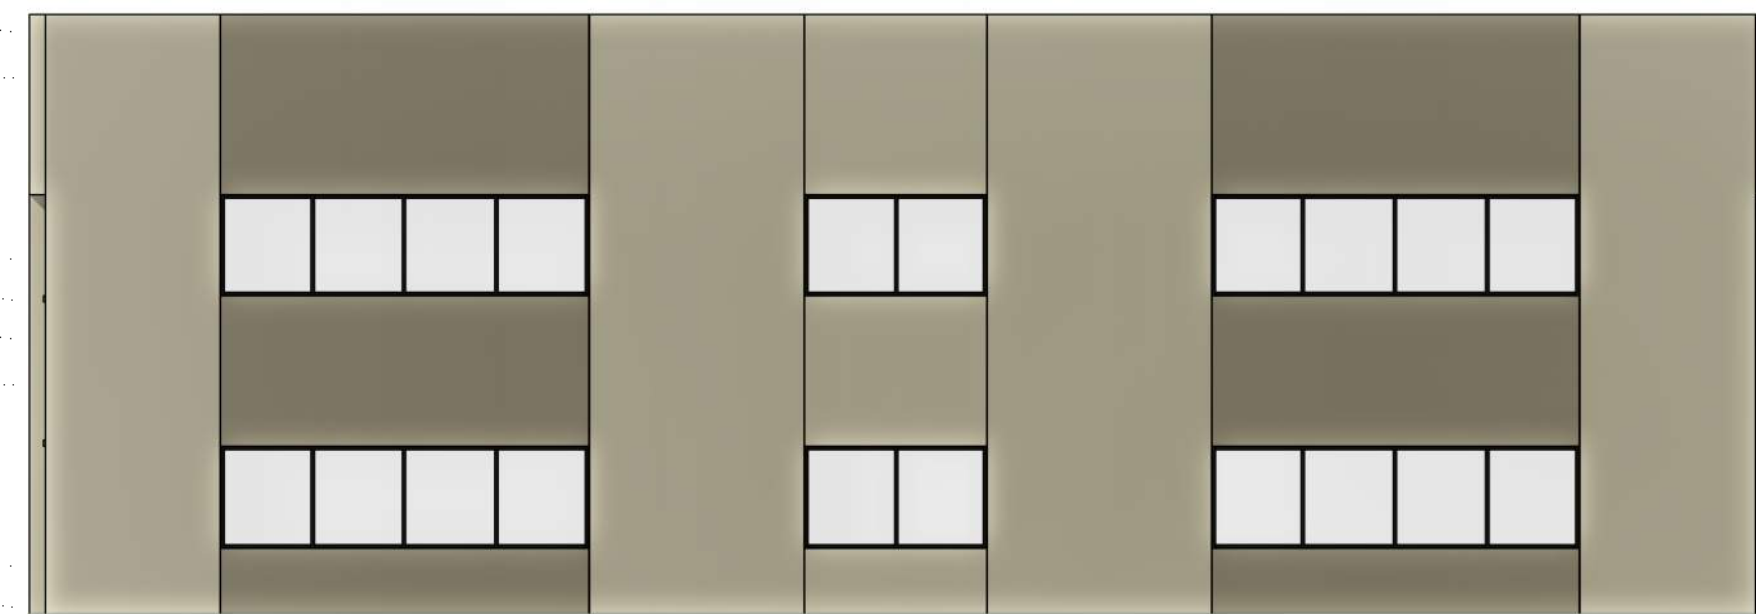


4 EAST ELEVATION - OPTION 1
1/8" = 1'-0"

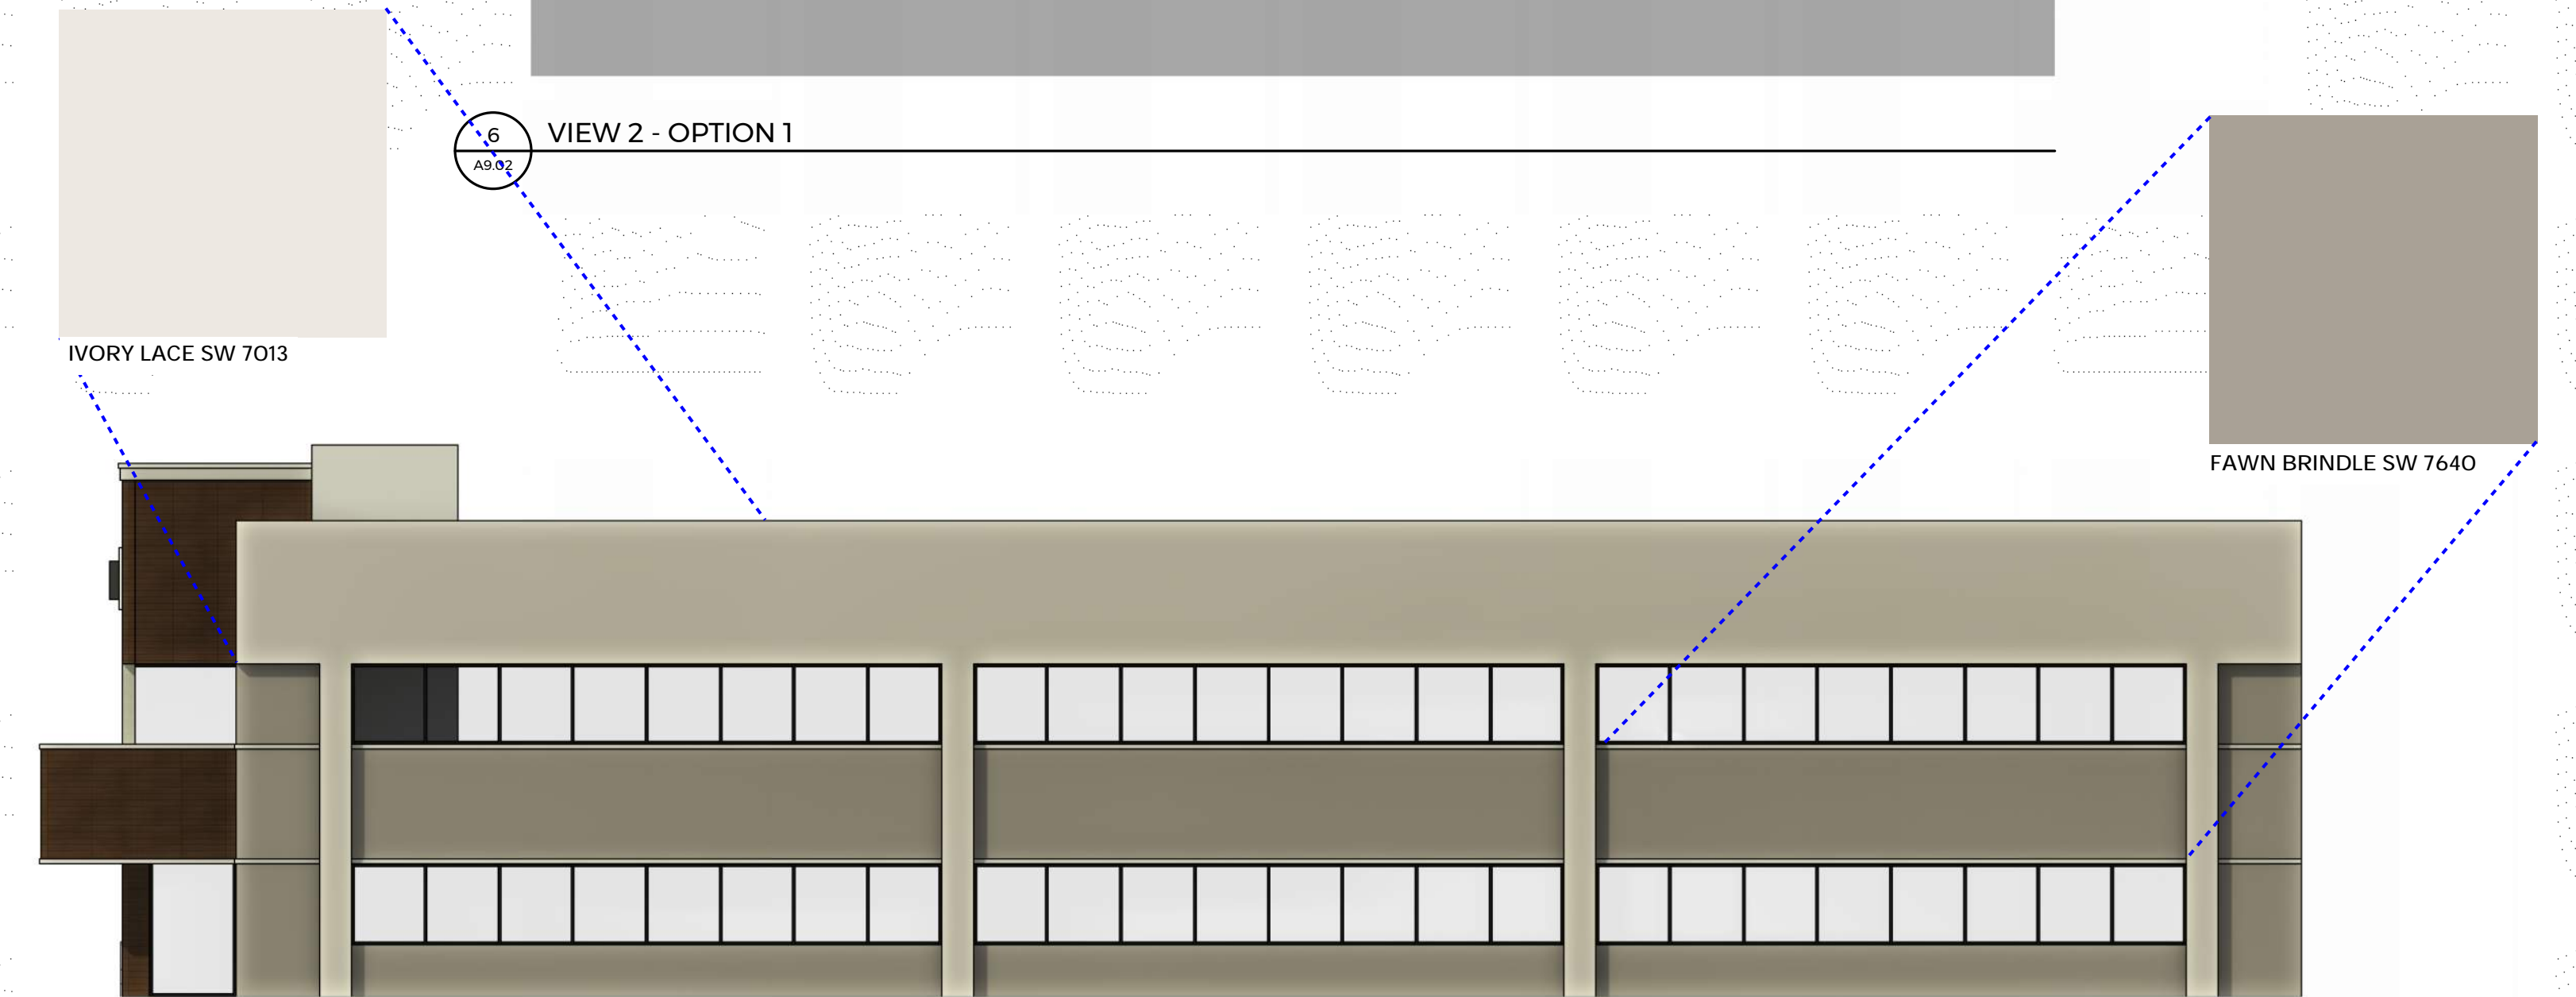


2 SOUTH ELEVATION - OPTION 1
1/8" = 1'-0"

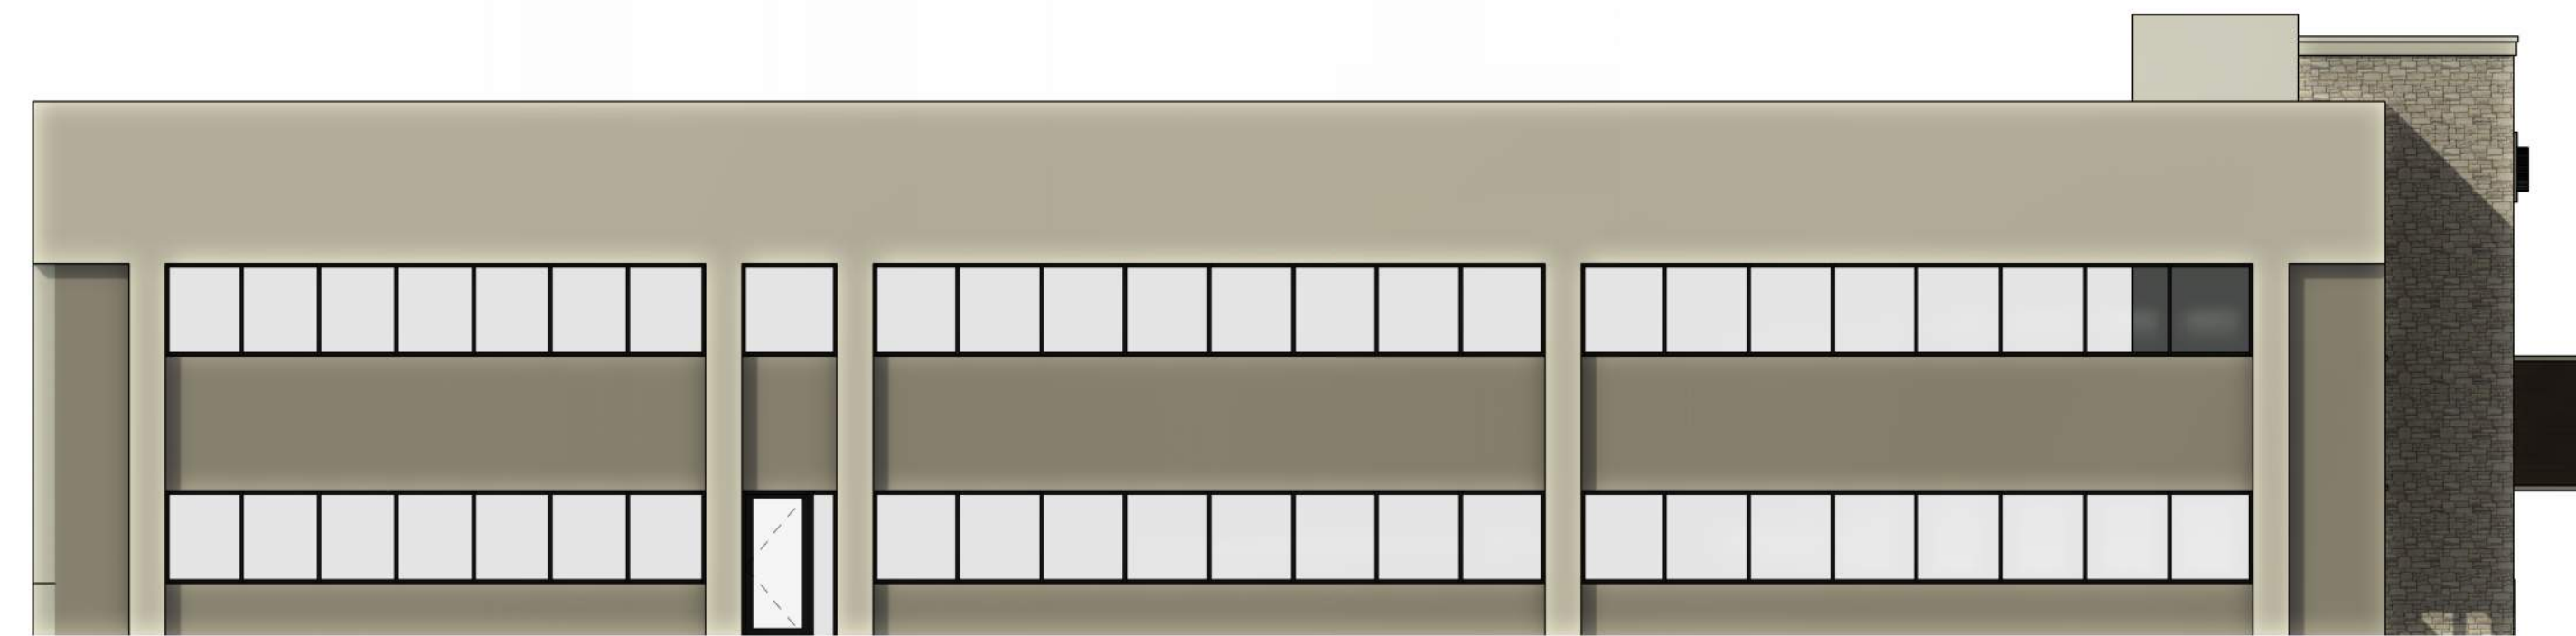

3 NORTH ELEVATION - OPTION 1
1/8" = 1'-0"

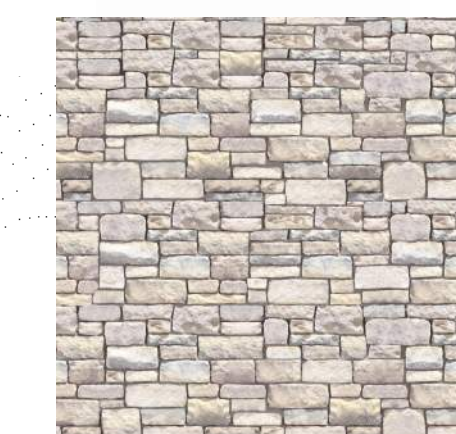

SYNTHETIC STONE VENEER:
ELDORADO STONE
LIMESTONE IN GRAND BANKS

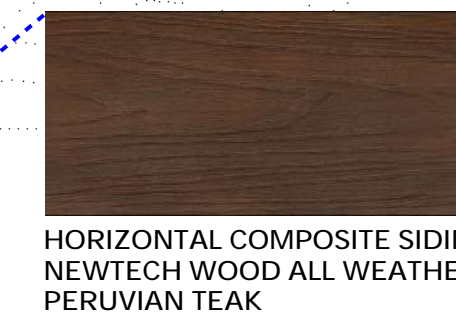

HORIZONTAL COMPOSITE SIDING:
NEUTECH WOOD ALL WEATHER SIDING
PERUVIAN TEAK




1 WEST ELEVATION - OPTION 1
1/8" = 1'-0"




5 VIEW 1 - OPTION 2
A9.05




6 VIEW 2 - OPTION 2
A9.05

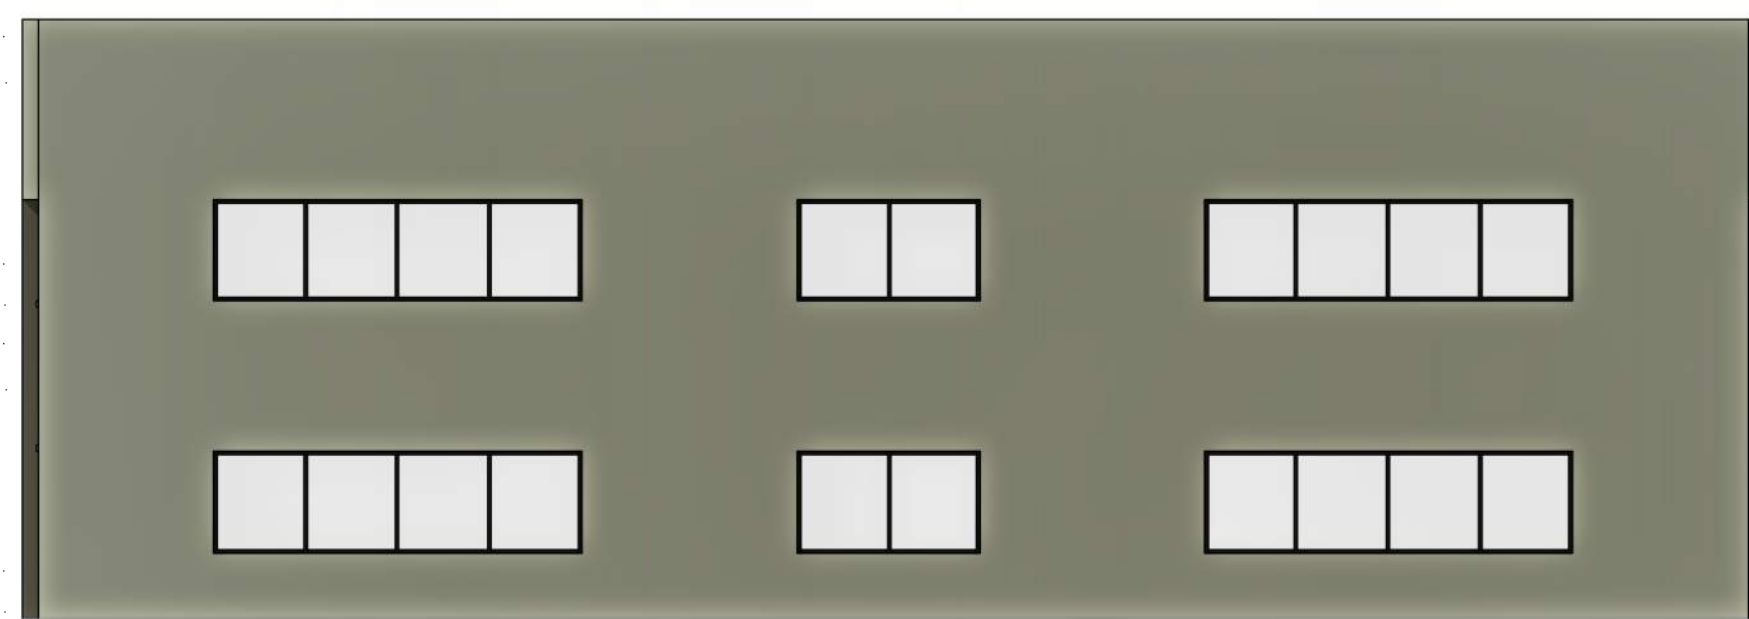


4 EAST ELEVATION - OPTION 2
A9.05 1/8" = 1'-0"

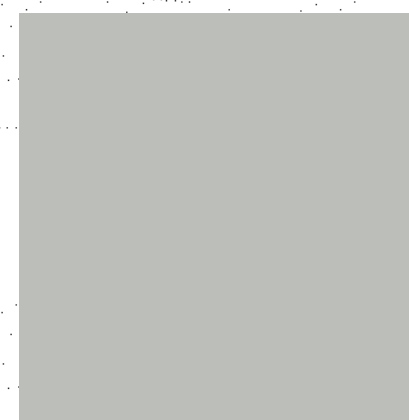


OYSTER BAY SW 6206

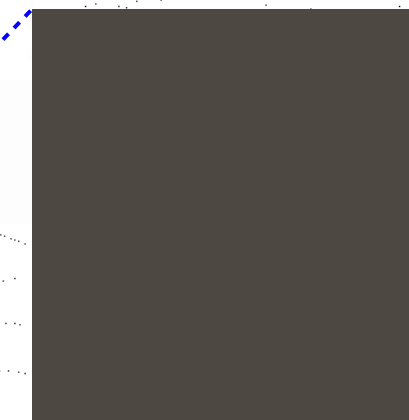

URBANE BRONZE SW 7048

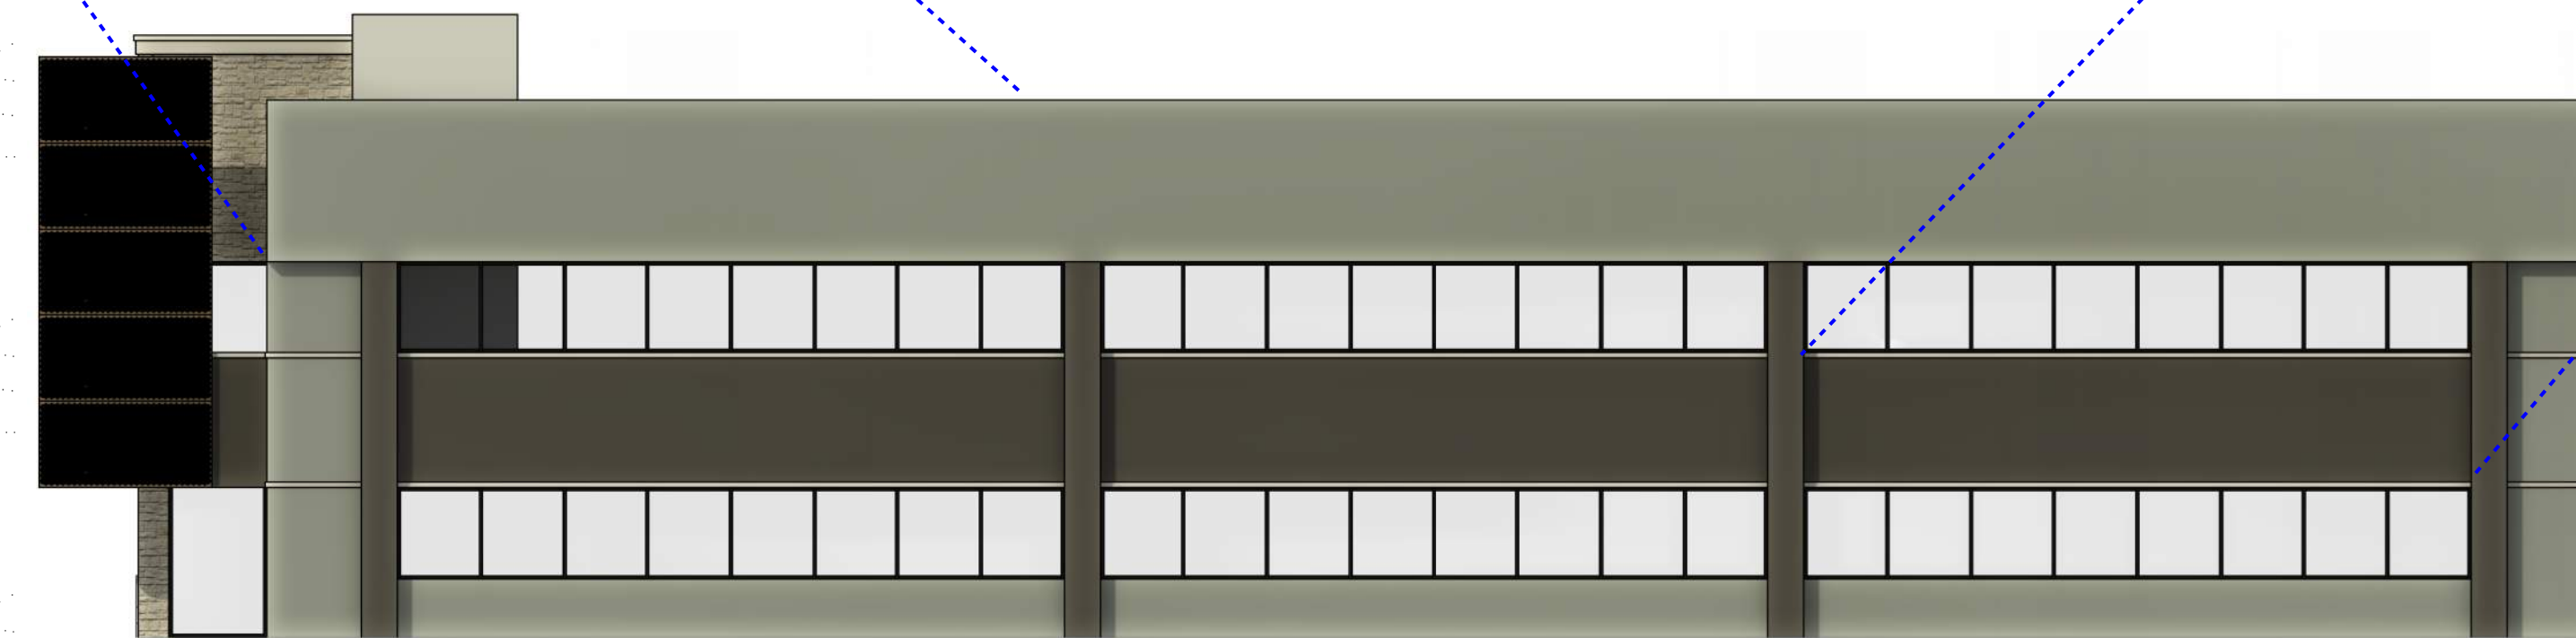

2 SOUTH ELEVATION - OPTION 2
A9.05 1/8" = 1'-0"

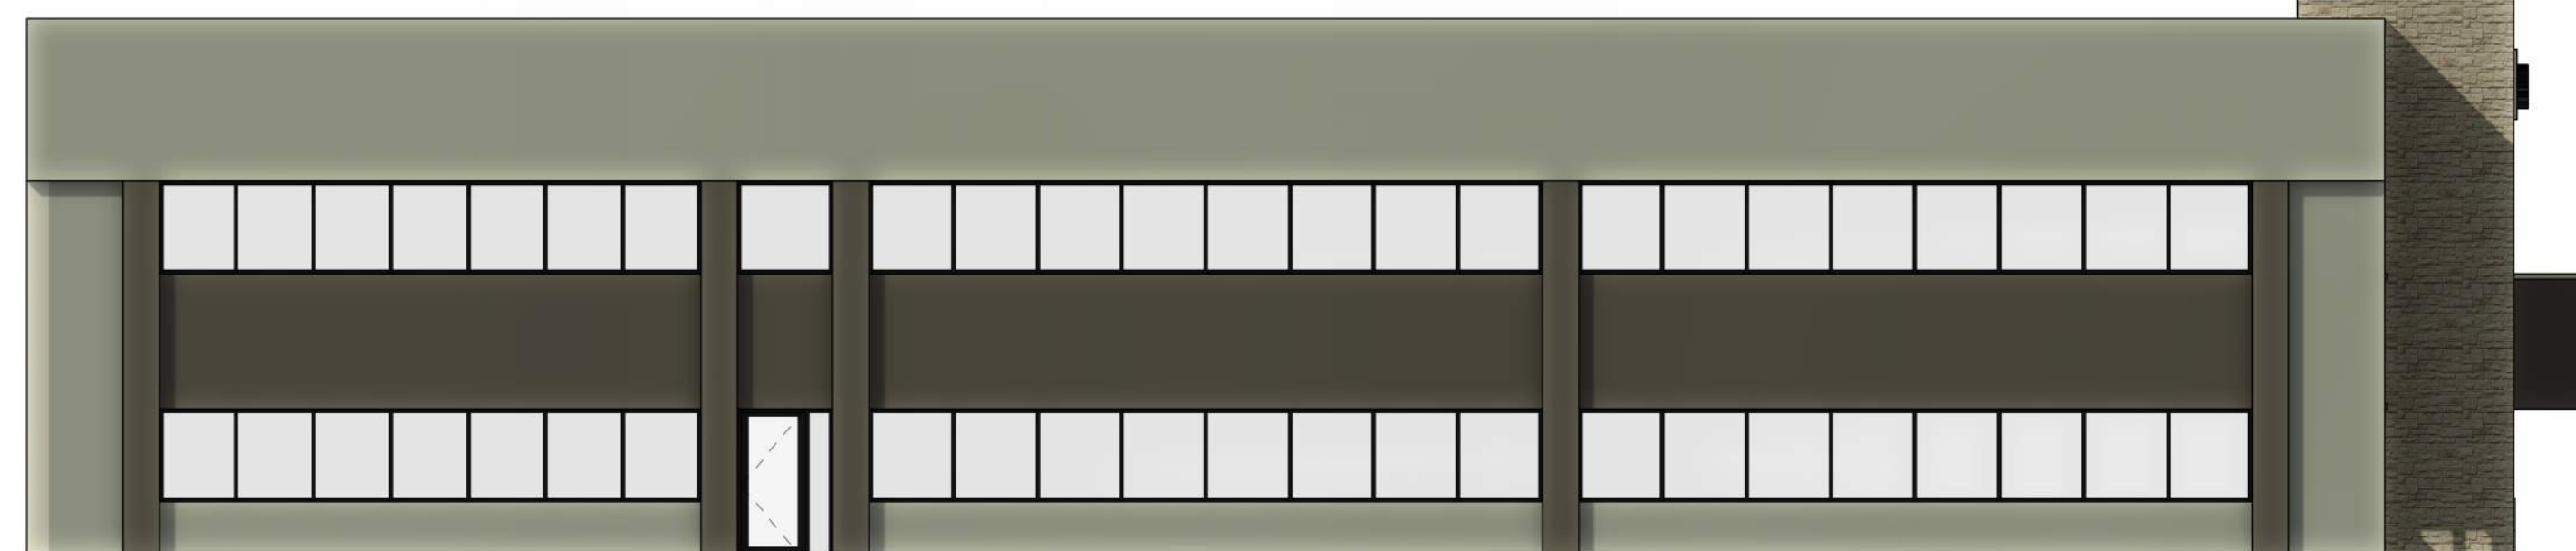


3 NORTH ELEVATION - OPTION 2
A9.05 1/8" = 1'-0"




SYNTHETIC STONE VENEER:
CORONADO STONE
TEXAS RUBBLE IN TEXAS CREAM



POWDER COATED PERFORATED
ARCHITECTURAL METAL WALL PANEL
- SHOWN IN LOTUS PATTERN
FINISHED IN OLIVIA OSCURO SW 9125

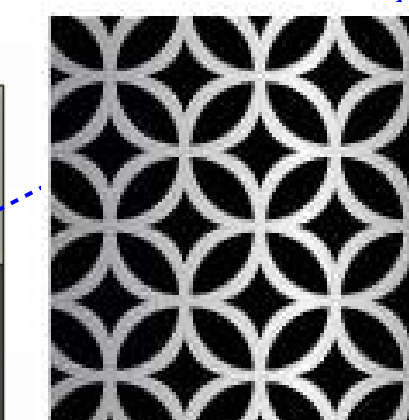

ARCHITECTURAL WALL PANEL:
LOTUS PATTERN

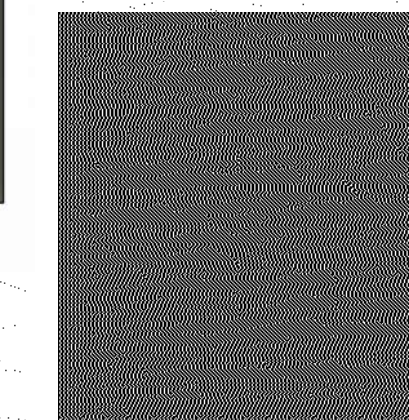

OLIVIA OSCURO SW 9125



1 WEST ELEVATION - OPTION 2
A9.05 1/8" = 1'-0"