




① WEST ELEVATION
1/8" = 1'-0"

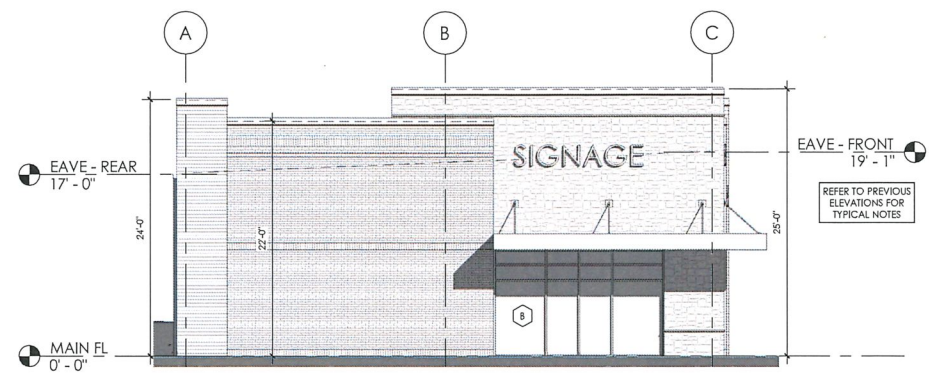

② NORTH ELEVATION
1/8" = 1'-0"

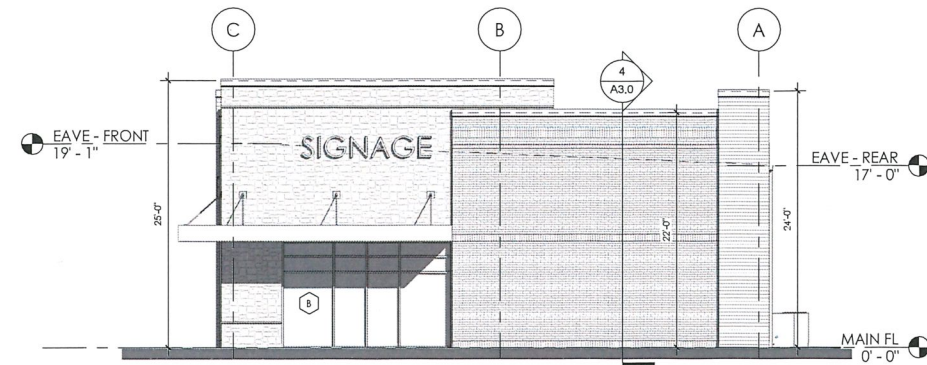

③ SOUTH ELEVATION
1/8" = 1'-0"

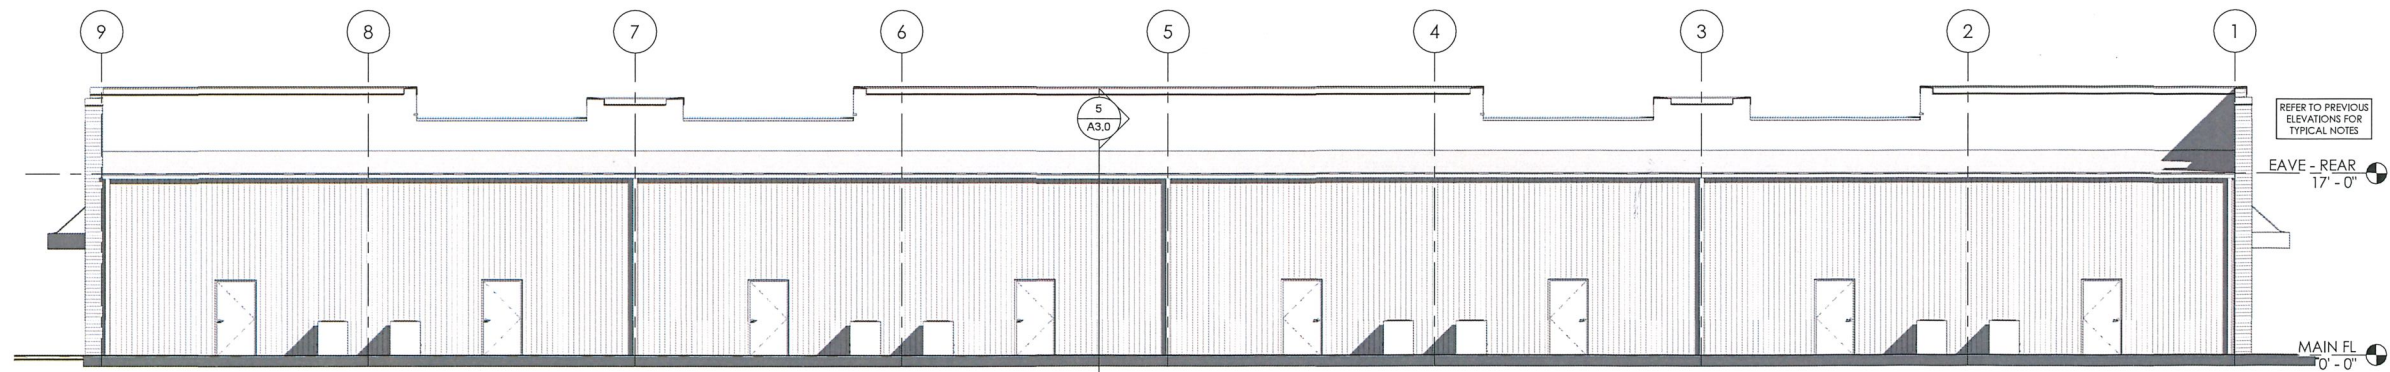

④ EAST ELEVATION
1/8" = 1'-0"



⑤ 3D View 1

ARCHITECT:
rob McKELVEY
ARCHITECT
2012 Ober Brienz Lane
Franklin, Tennessee 37064
Email:
Office@McKelveyArchitecture.com
Phone:
615.255.3323
Fax:
615.255.4123

DISCLOSURE:

This drawing and design shown are the property of McKelvey Architecture, Inc. The reproduction, copying, or use of this drawing or design without expressed written consent of McKelvey Architecture, Inc. is strictly prohibited and any infringement will be subject to legal action.

| Revision Schedule | | |
|-------------------|----------|------|
| Rev # | Comments | Date |
| | | |

A NEW FACILITY FOR:
5 STAR RETAIL
LOT 3, HOLLINGSWORTH BLVD.
CLARKSVILLE, TN



31 DECEMBER 2020
FOR CONSTRUCTION

Project Issue Date:
31 DECEMBER 2020
Architect's Project Number:
20021

A2.0

ELEVATIONS