

**NEW RETAIL
MULTI-TENANT DEVELOPMENT**

SITE

**ALIANTE
CASINO & HOTEL**

ELKHORN RD 6,200 VPD

ALIANTE PKWY. 23,000 VPD

80,000 VPD



**7321, 7325 & 7329 N ALIANTE PKWY,
NORTH LAS VEGAS, NV 89084**

NORTH ALIANTE PARKWAY

CBRE

PROPERTY OVERVIEW

Property Summary

Signage	30 Foot Pylons
Available	± 1,318 - 6,780 SF
Rent	Inquire with broker
Zoning	C-1 MPC

Opportunity Benefits

Join Starbucks, Wingstop, Swig and ATI Physical Therapy in this brand-new retail development along Aliante Parkway, just off the 215 Beltway in North Las Vegas. Now under construction, this center offers a range of retail spaces, including a rare drive-thru endcap. The center is ideal for QSR's, retailers, medical, and service-based users looking to tap into one of the valley's most active growth corridors.

Located at the entrance of Tule Springs across from Aliante Casino, Las Vegas' newest master-planned community, the site is surrounded by dense residential neighborhoods, new home construction, and strong household demographics.



SITE PLAN




Bldg	Suite	Tenant	SF
1	1	ATI Physical Therapy	3,543
	2	Wingstop	1,506
	3	Available (no drive thru)	1,318
	4	Swig	1,220
2	1	Available	1,500
	2	Available	1,500
	3	Available	1,900
	4	Available	1,880
3		Starbucks	2,230


A Planned 30' tall pylon

B Planned 10' tall monument


BUILDING ONE | FLOOR PLAN

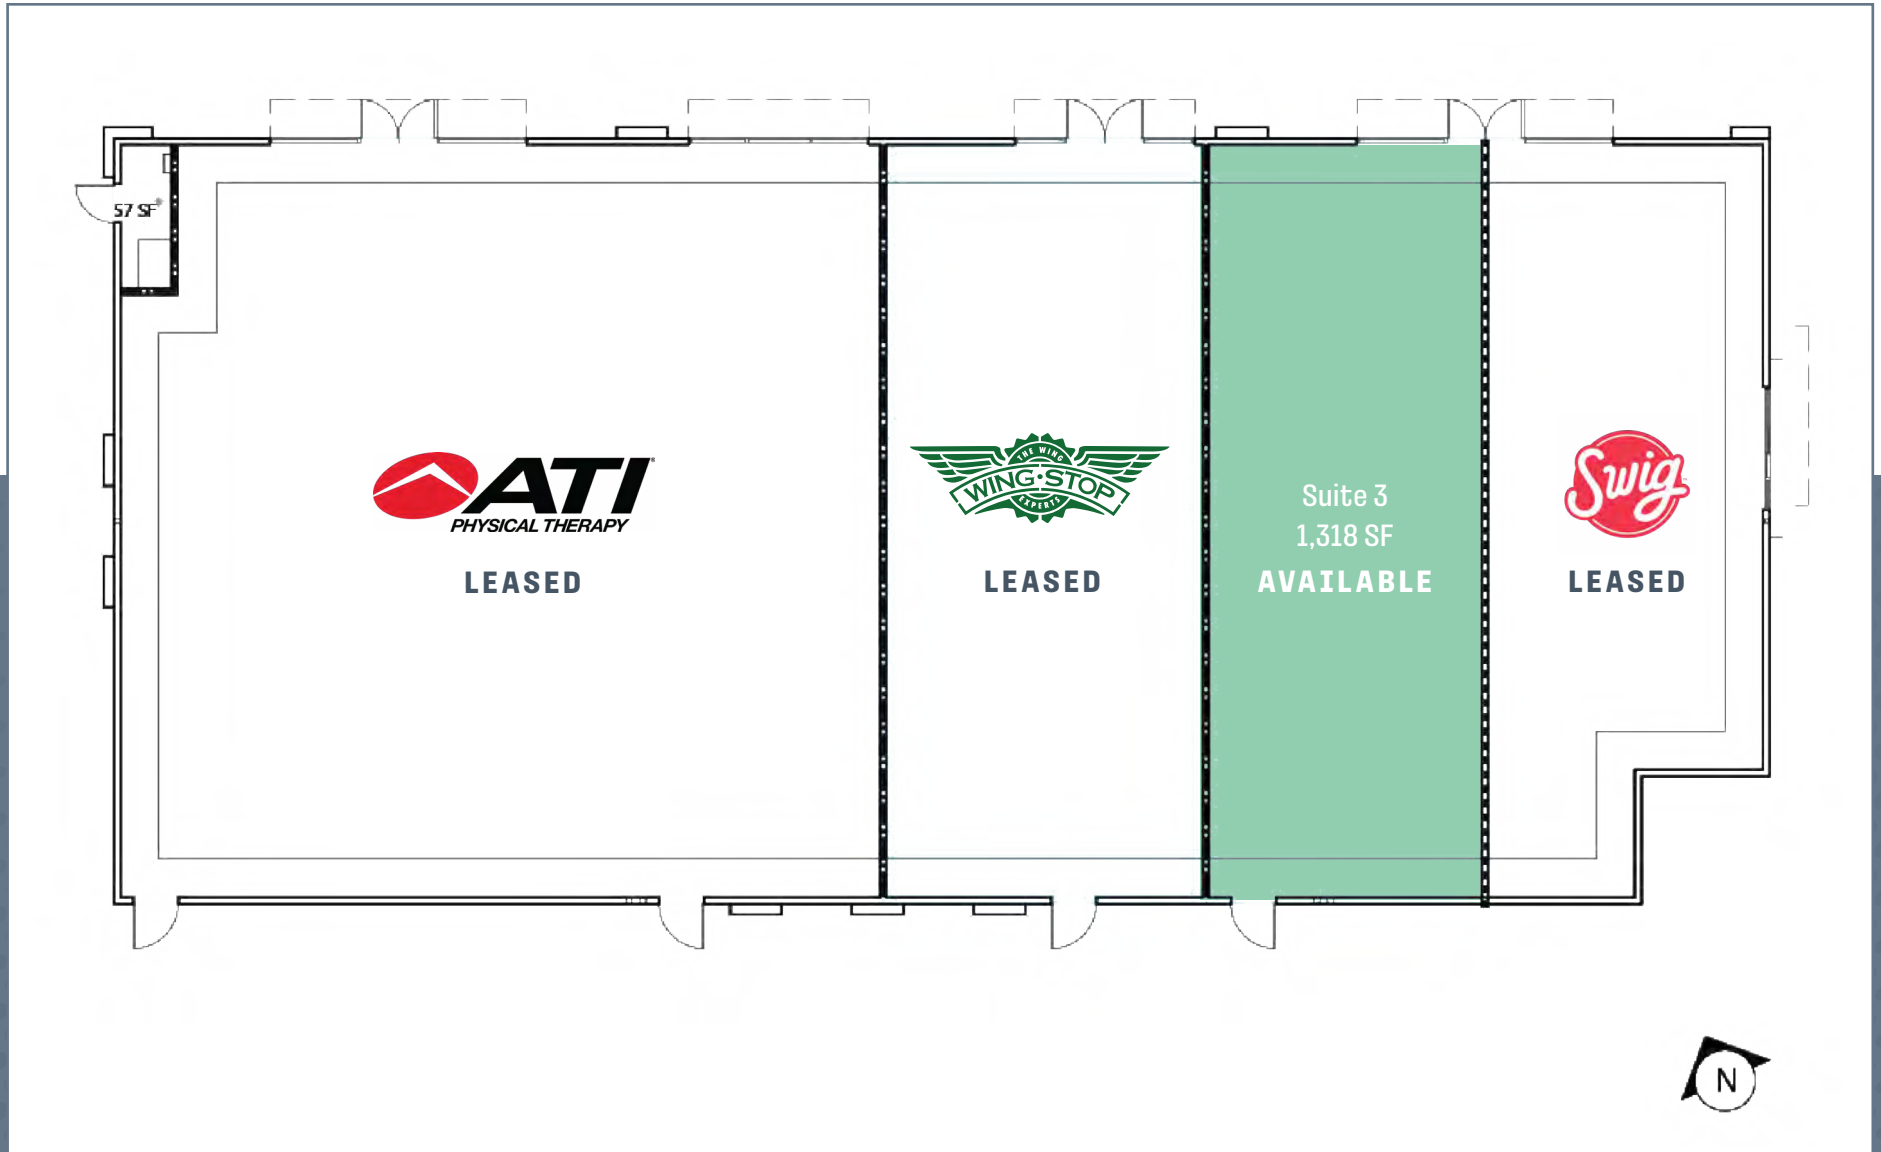


BUILDING ONE | EXTERIOR ELEVATIONS

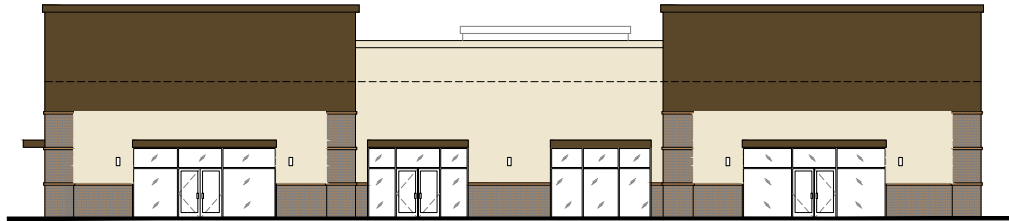


1 EXTERIOR ELEVATIONS
SCALE: 1/8"=1'-0"

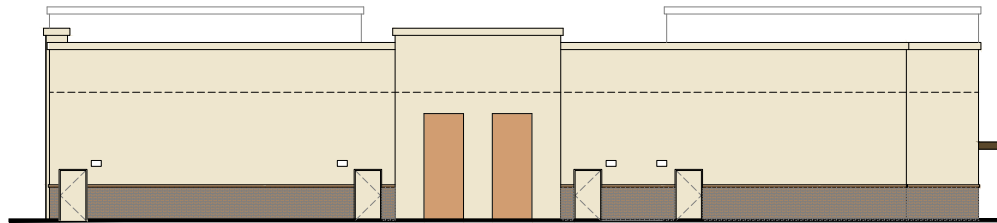

2 EXTERIOR ELEVATIONS
SCALE: 1/8"=1'-0"

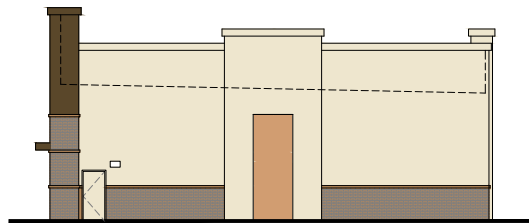


3 EXTERIOR ELEVATIONS
SCALE: 1/8"=1'-0"

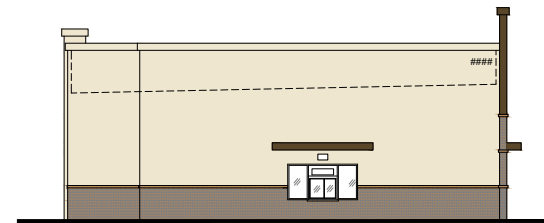


4 EXTERIOR ELEVATIONS
SCALE: 1/8"=1'-0"


BUILDING TWO | FLOOR PLAN

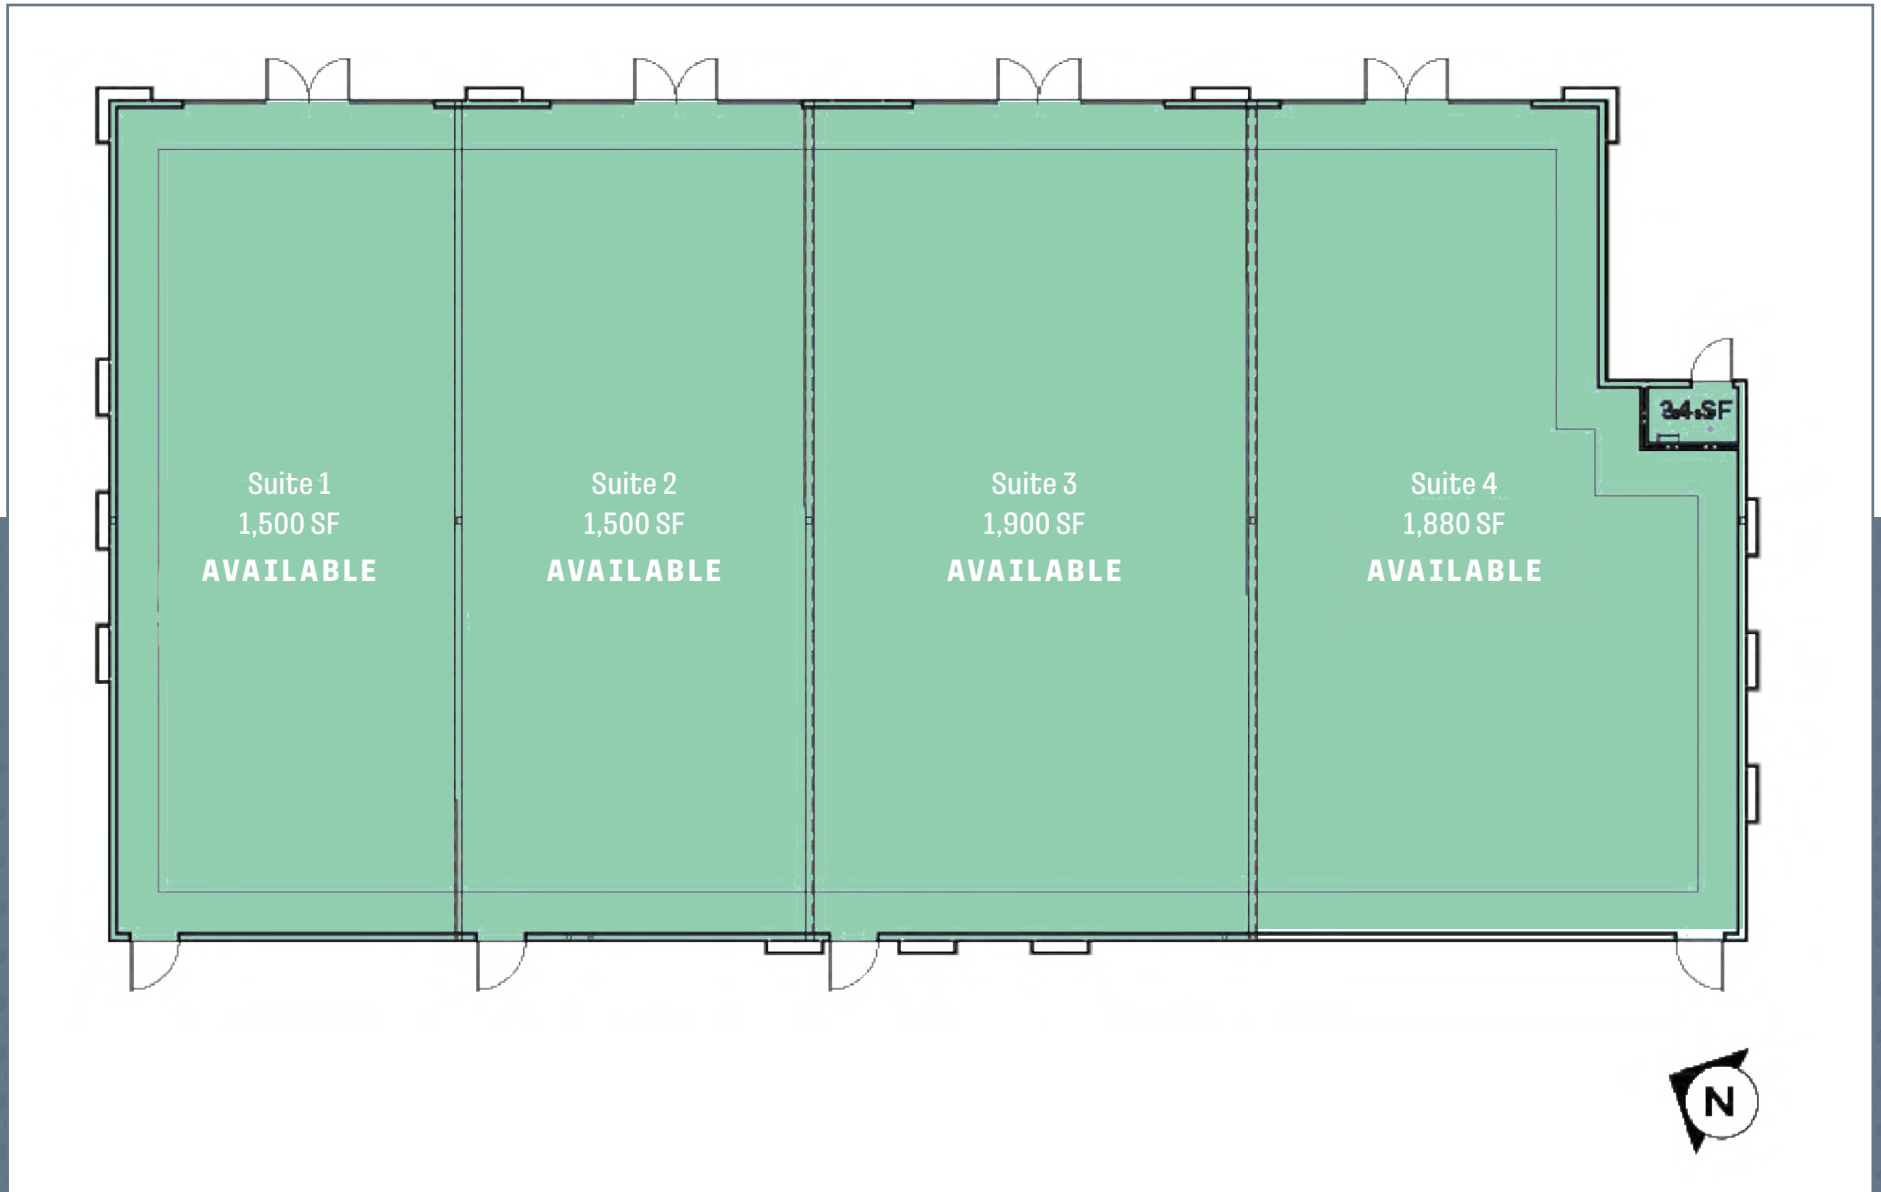


BUILDING TWO | EXTERIOR ELEVATIONS

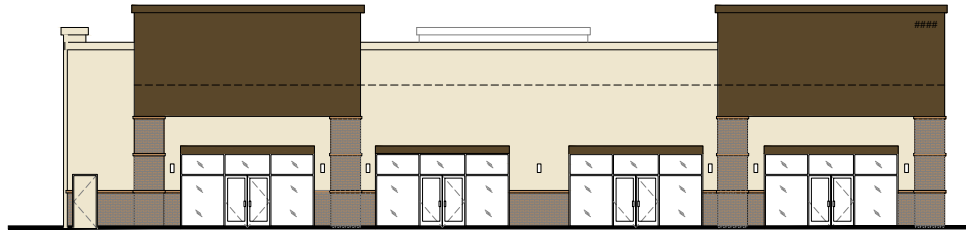


1 EXTERIOR ELEVATIONS - EAST
SCALE: 1/8"=1'-0"

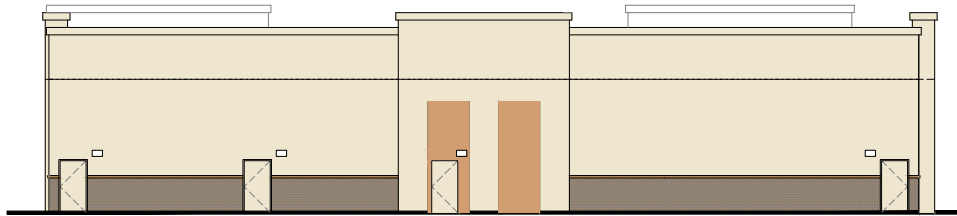

2 EXTERIOR ELEVATIONS - WEST
SCALE: 1/8"=1'-0"

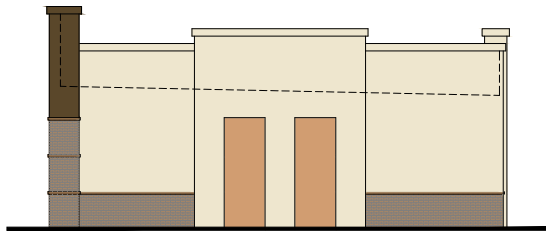

3 EXTERIOR ELEVATIONS - NORTH
SCALE: 1/8"=1'-0"

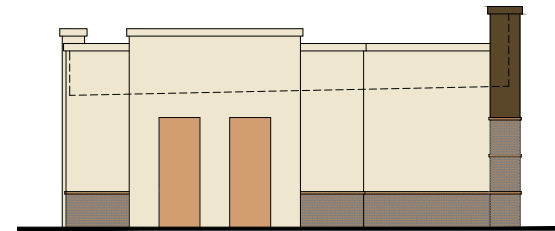

4 EXTERIOR ELEVATIONS - SOUTH
SCALE: 1/8"=1'-0"

AMENITY MAP



AREA DEMOGRAPHICS

Population (2025)

1 Mile	13,955
3 Miles	116,520
5 Miles	274,333

Avg HH Income (2025)

1 Mile	\$124,240
3 Miles	\$115,128
5 Miles	\$104,589

of Households (2025)

1 Mile	5,369
3 Miles	38,880
5 Miles	93,051



7321, 7325 & 7329
N ALIANTE PKWY,
NORTH LAS VEGAS, NV 89084

NORTH ALIANTE PARKWAY

NEW RETAIL
MULTI-TENANT DEVELOPMENT



DAN HUBBARD

Senior Vice President
t. +1 702 369 4833
c. +1 702 561 5721
dan.hubbard@cbre.com
LIC #S.0013713

FERNANDO MARTINEZ-REDING

Senior Associate
t. +1 702 369 4834
c. +1 920 268 6152
fernando.martinezreding@cbre.com
LIC #S.0200151

CBRE

© 2026 CBRE, Inc. All rights reserved. This information has been obtained from sources believed reliable but has not been verified for accuracy or completeness. CBRE, Inc. makes no guarantee, representation or warranty and accepts no responsibility or liability as to the accuracy, completeness, or reliability of the information contained herein. You should conduct a careful, independent investigation of the property and verify all information. Any reliance on this information is solely at your own risk. CBRE and the CBRE logo are service marks of CBRE, Inc. All other marks displayed on this document are the property of their respective owners, and the use of such marks does not imply any affiliation with or endorsement of CBRE. Photos herein are the property of their respective owners. Use of these images without the express written consent of the owner is prohibited.