


Changes:

Drawn By:

 Bradford
(405) 651-1111

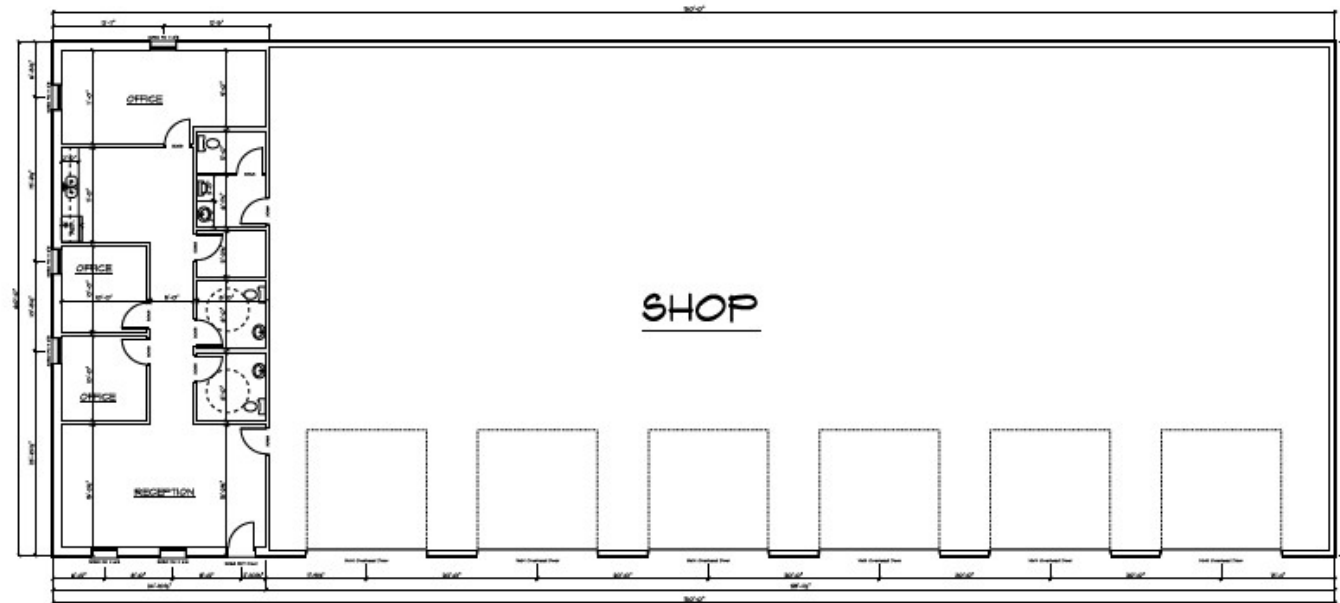

Name	Veneer SF	Frame SF
Office	1536	1536
Second Floor	0	0
Total	1536	1536
Shop	7528	7528
Front Porch		0
Back Porch		0
Other	0	0

1ST FLOOR LAYOUT

1/8" = 1'

Address:

Plan:

Page:

A2