









1. SEE ELECTRICAL, MECHANICAL AND PLUMBING ENGINEERING PLANS FOR ADDITIONAL INFORMATION AND FIXTURE LOCATION
2. PROVIDE SOUND BATT INSULATION ABOVE TOILET ROOMS
3. SEE ELECTRICAL, MECHANICAL AND PLUMBING ENGINEERING PLANS FOR MOUNTING LOCATIONS OF ITEMS WHERE NO CEILING IS INDICATED.
4. SEE MECHANICAL AND ELECTRICAL DRAWINGS FOR SPECIFIC INFORMATION.
5. SEE SHEET A004 FOR WALL TYPES AND HEIGHTS
6. SEE FINISH SCHEDULE FOR CEILING TYPES & MATERIALS IN EACH ROOM / AREA.
7. SEE ELECTRICAL FOR LOCATIONS OF EXT. SIGNS AND EMERGENCY LIGHTING.
8. ELECTRICAL WIRING SHALL BE RAN IN METAL CONDUIT
9. PIPING AND SFPB SHALL BE PRIMER GRAY - FINAL COLOR SELECTION BY OWNER.
10. SEE SECTION FOR ENLARGED MOUNTING HEIGHTS.
11. SEE A/C SEISMIC BRACING REQUIREMENTS PER STRUCTURAL AND A003.

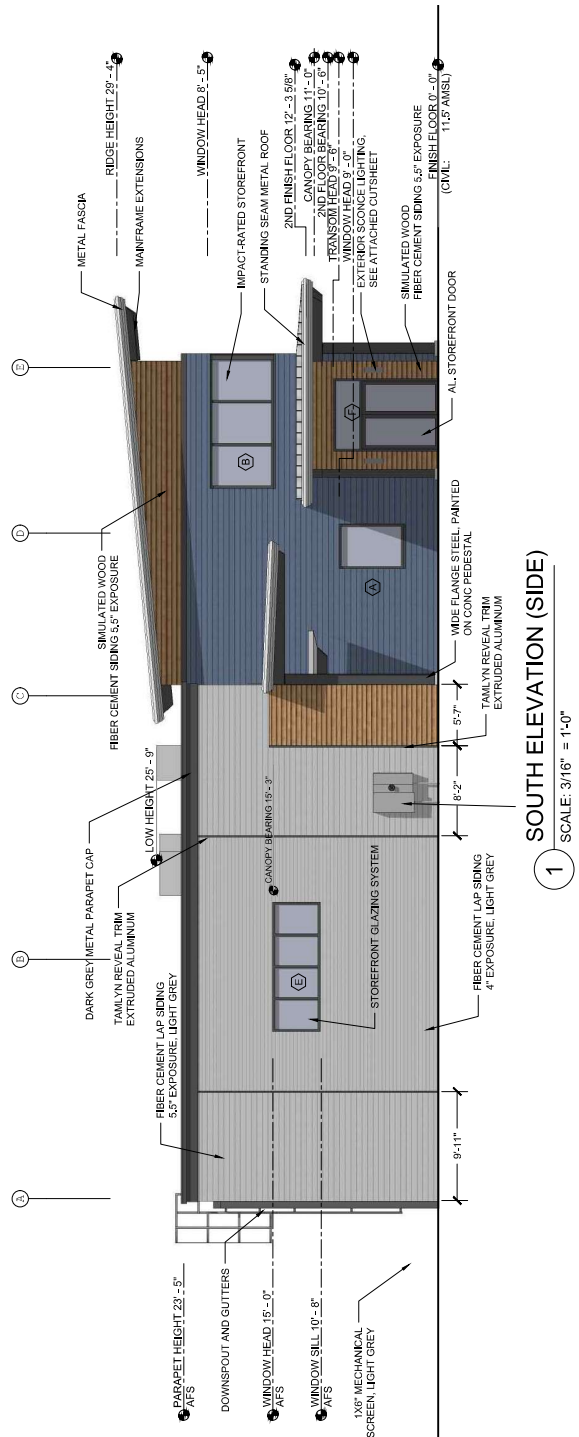

NOTE: ALL WINDOW/DOOR HEADS TO HAVE TAMLYN EXTRUDED ALUMINUM TRIM, INCLUDING WINDOW SILL EXTENSIONS. TAMLYN COLOR TO MATCH WINDOW/DOOR FRAMES

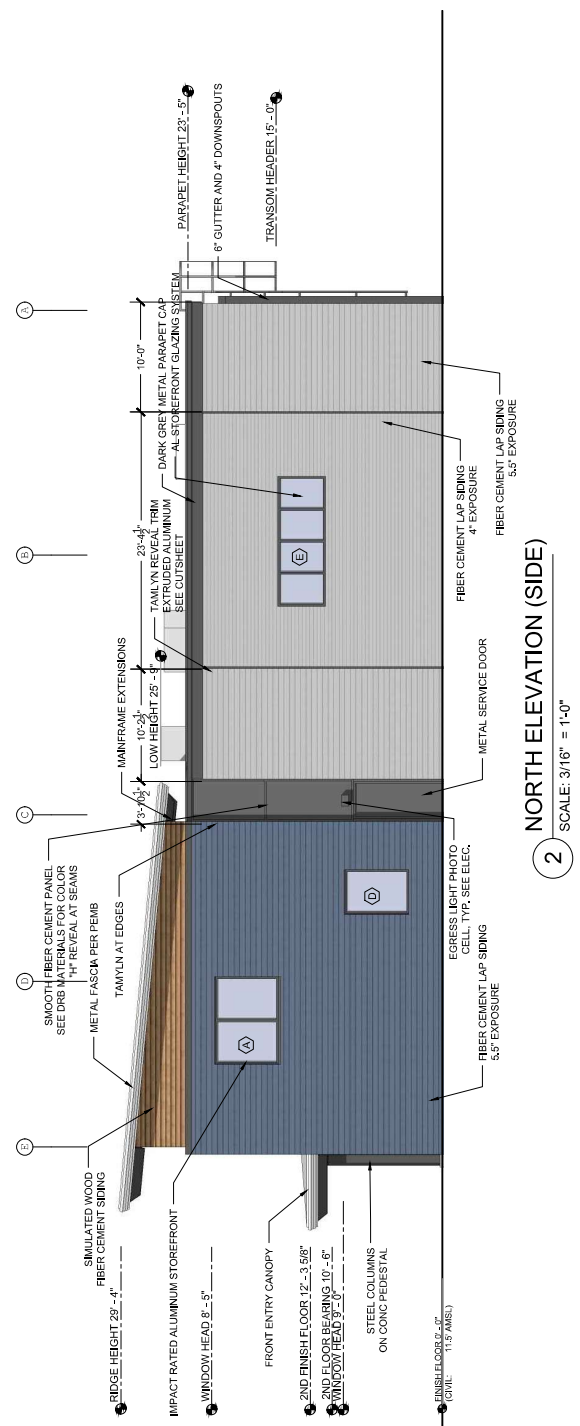

SCALE: 3/16" = 1'-0"



LFK ARCHITECTS, LLC
1471 Folly Rd
Charleston, SC 29405
Phone: 843.581.1111
www.lfkarchitects.com


DESIGNED BY	LFK
DRAWN BY	LFK
CHECKED BY	LFK
DATE	09.30.24
JOB NUMBER	000

REVISIONS: 09.30.24
REVISIONS: 09.30.24


LOW AND HIGH BAY BUILDING SECTIONS
1471 Folly Rd
CHARLESTON, SC

A301

CONSTRUCTION
DRAWING

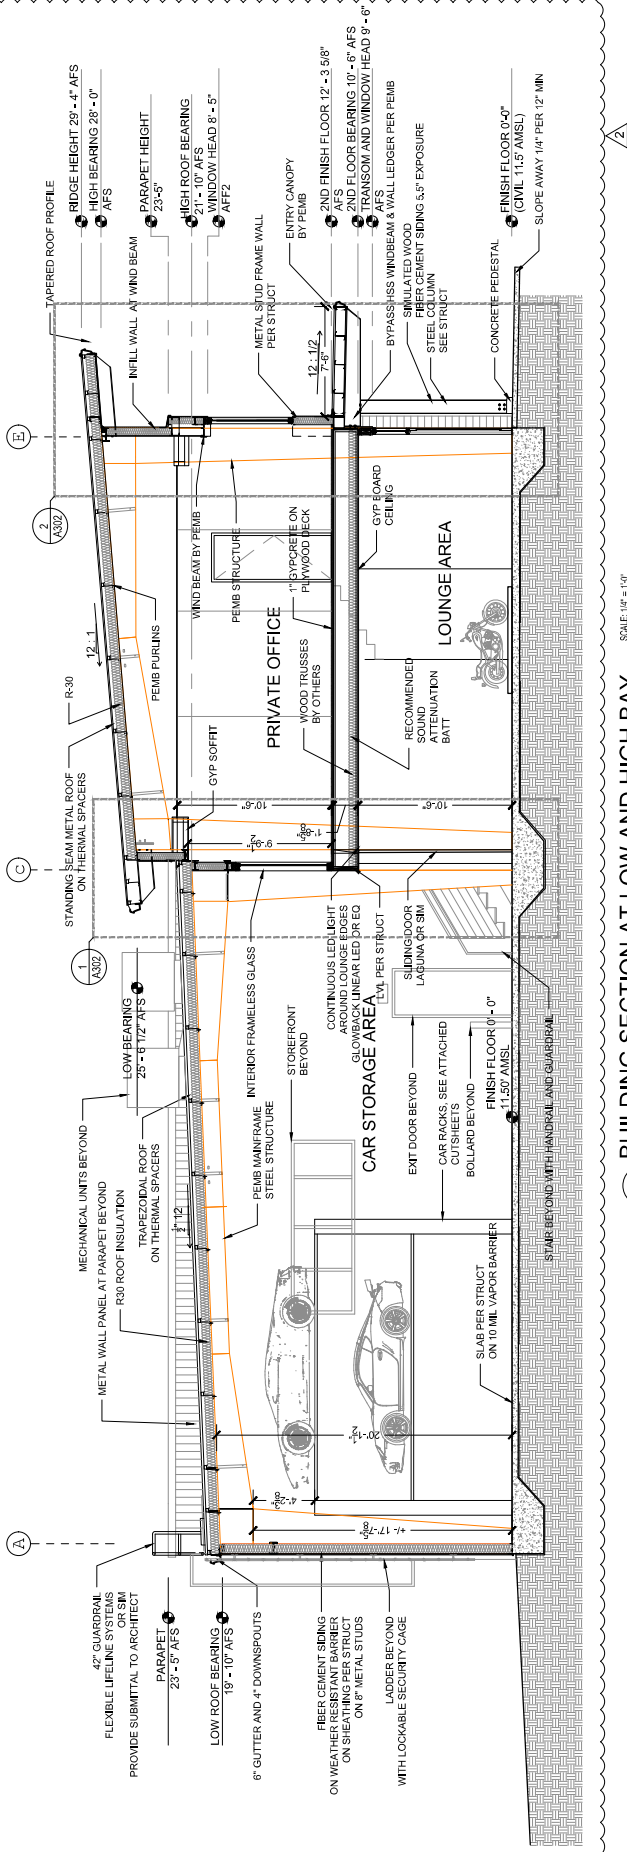

1 BUILDING SECTION AT LOW AND HIGH BAY
SCALE: 1/4" = 1'-0"

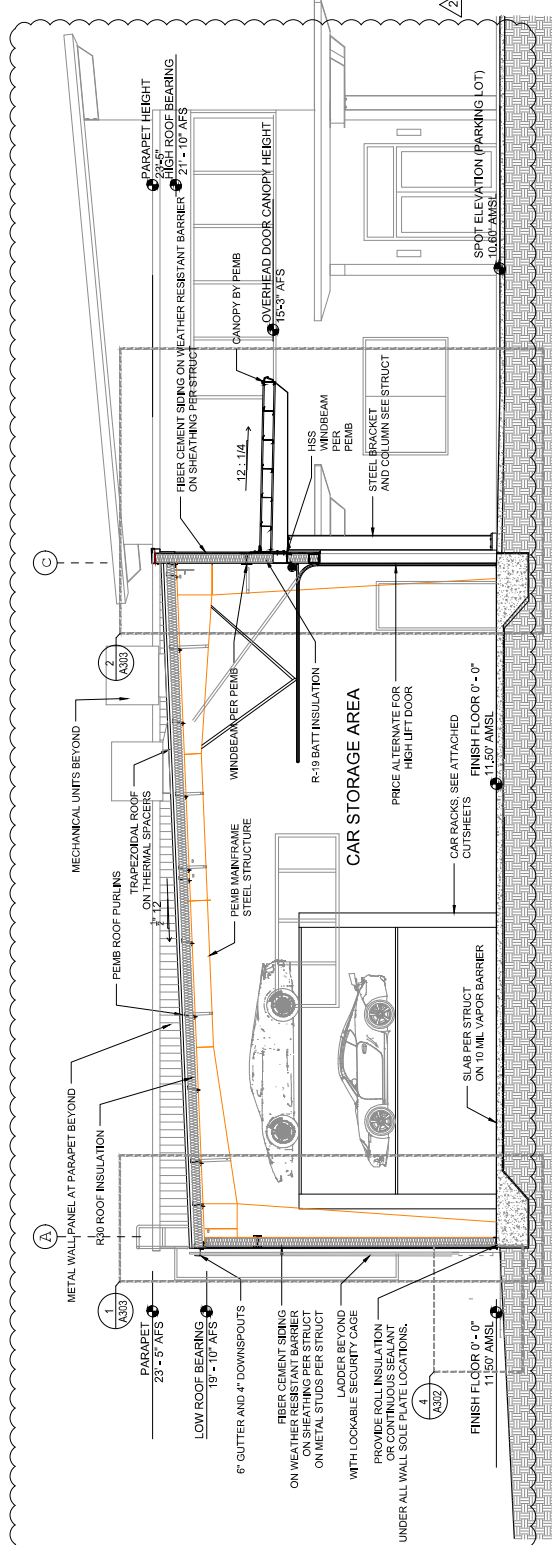

2 BUILDING SECTION AT LOW BAY
SCALE: 1/4" = 1'-0"