


OUTBUILDING

VACANT
 1023 ROCK CUT ROAD
 OUTBUILDINGS
WAREHOUSE CAD 4,650 USF
 TOTAL CAD 4,650 USF
 TOTAL CAD 4,650 RSF

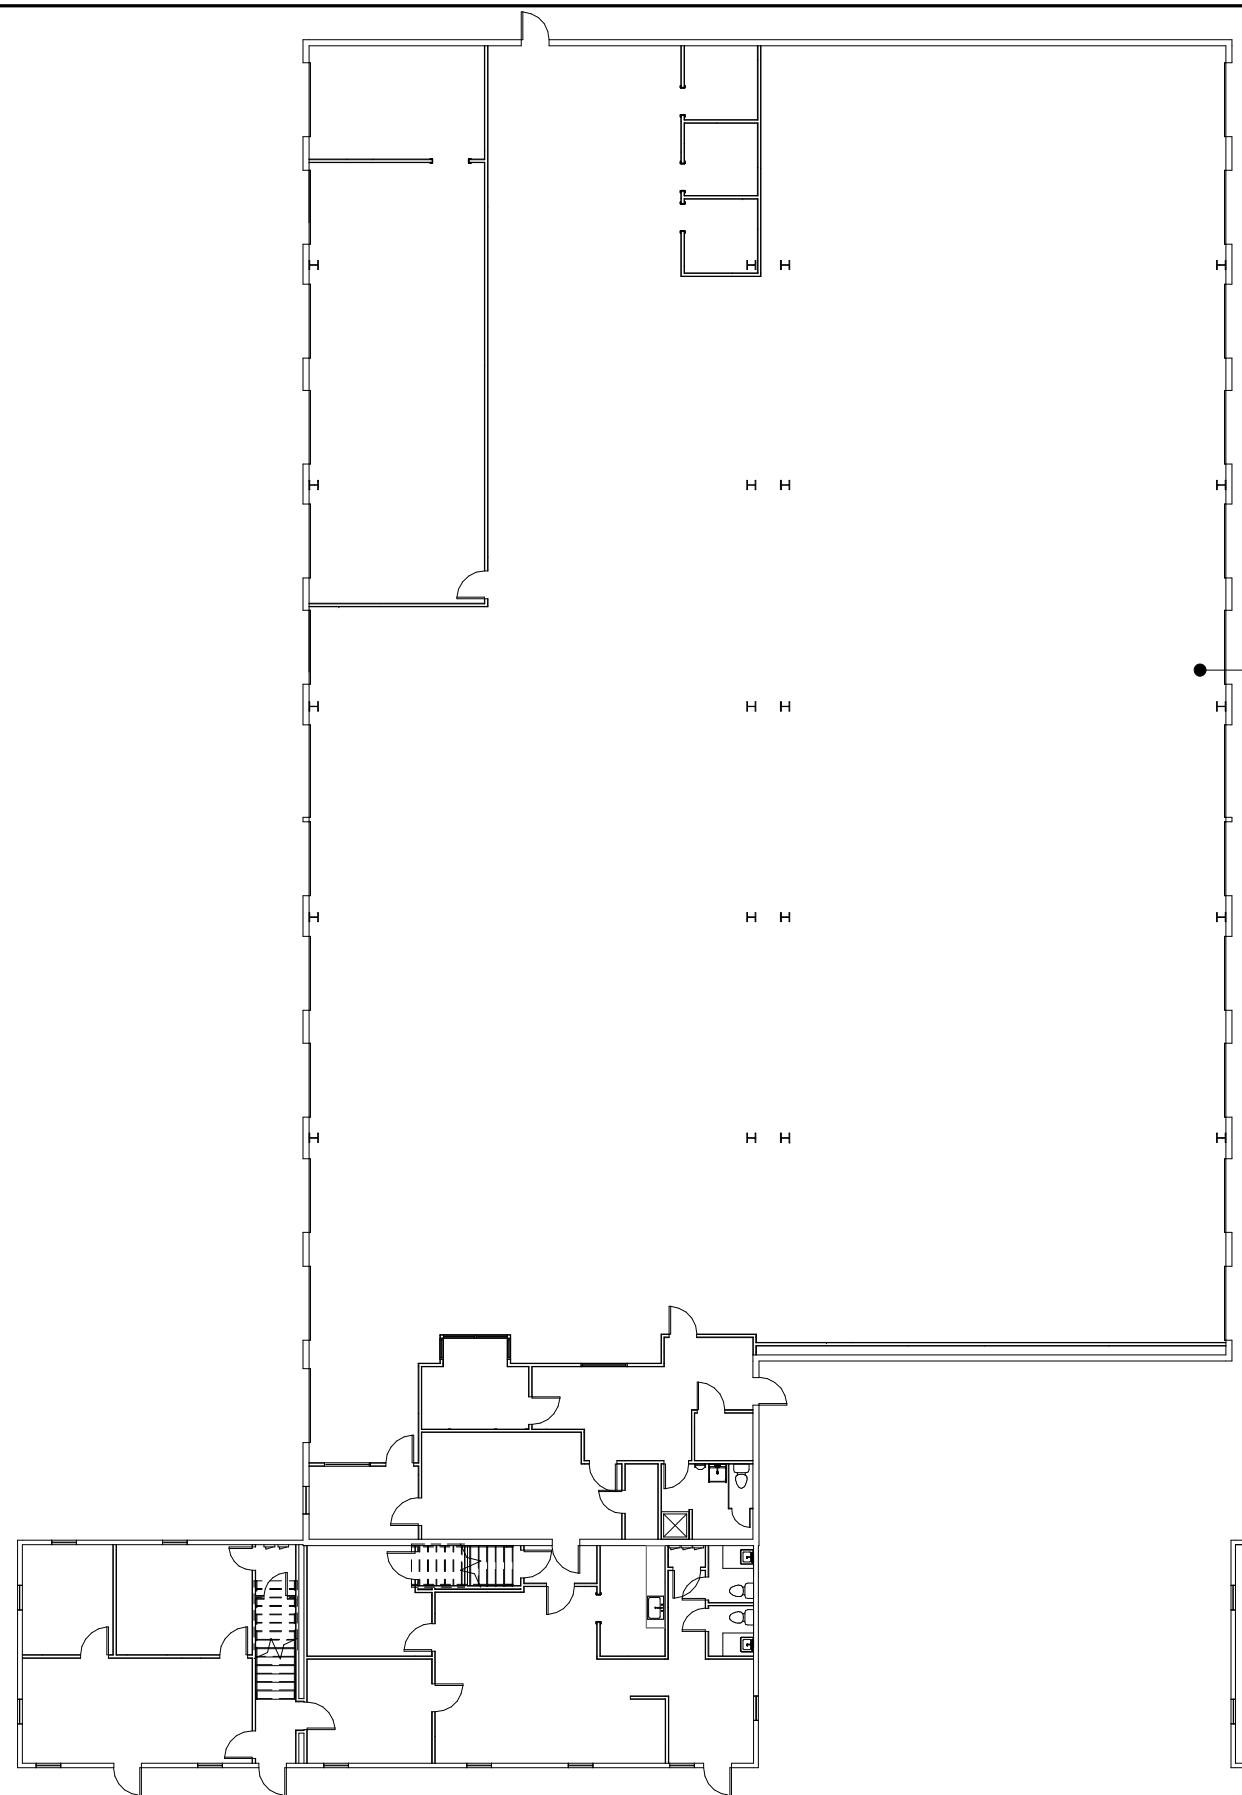

VACANT
 1023 ROCK CUT ROAD
 OFFICE CAD 4,728 USF
WAREHOUSE CAD 14,516 USF
 TOTAL CAD 19,244 USF
 TOTAL CAD 19,244 RSF

FIRST FLOOR

SECOND FLOOR

