



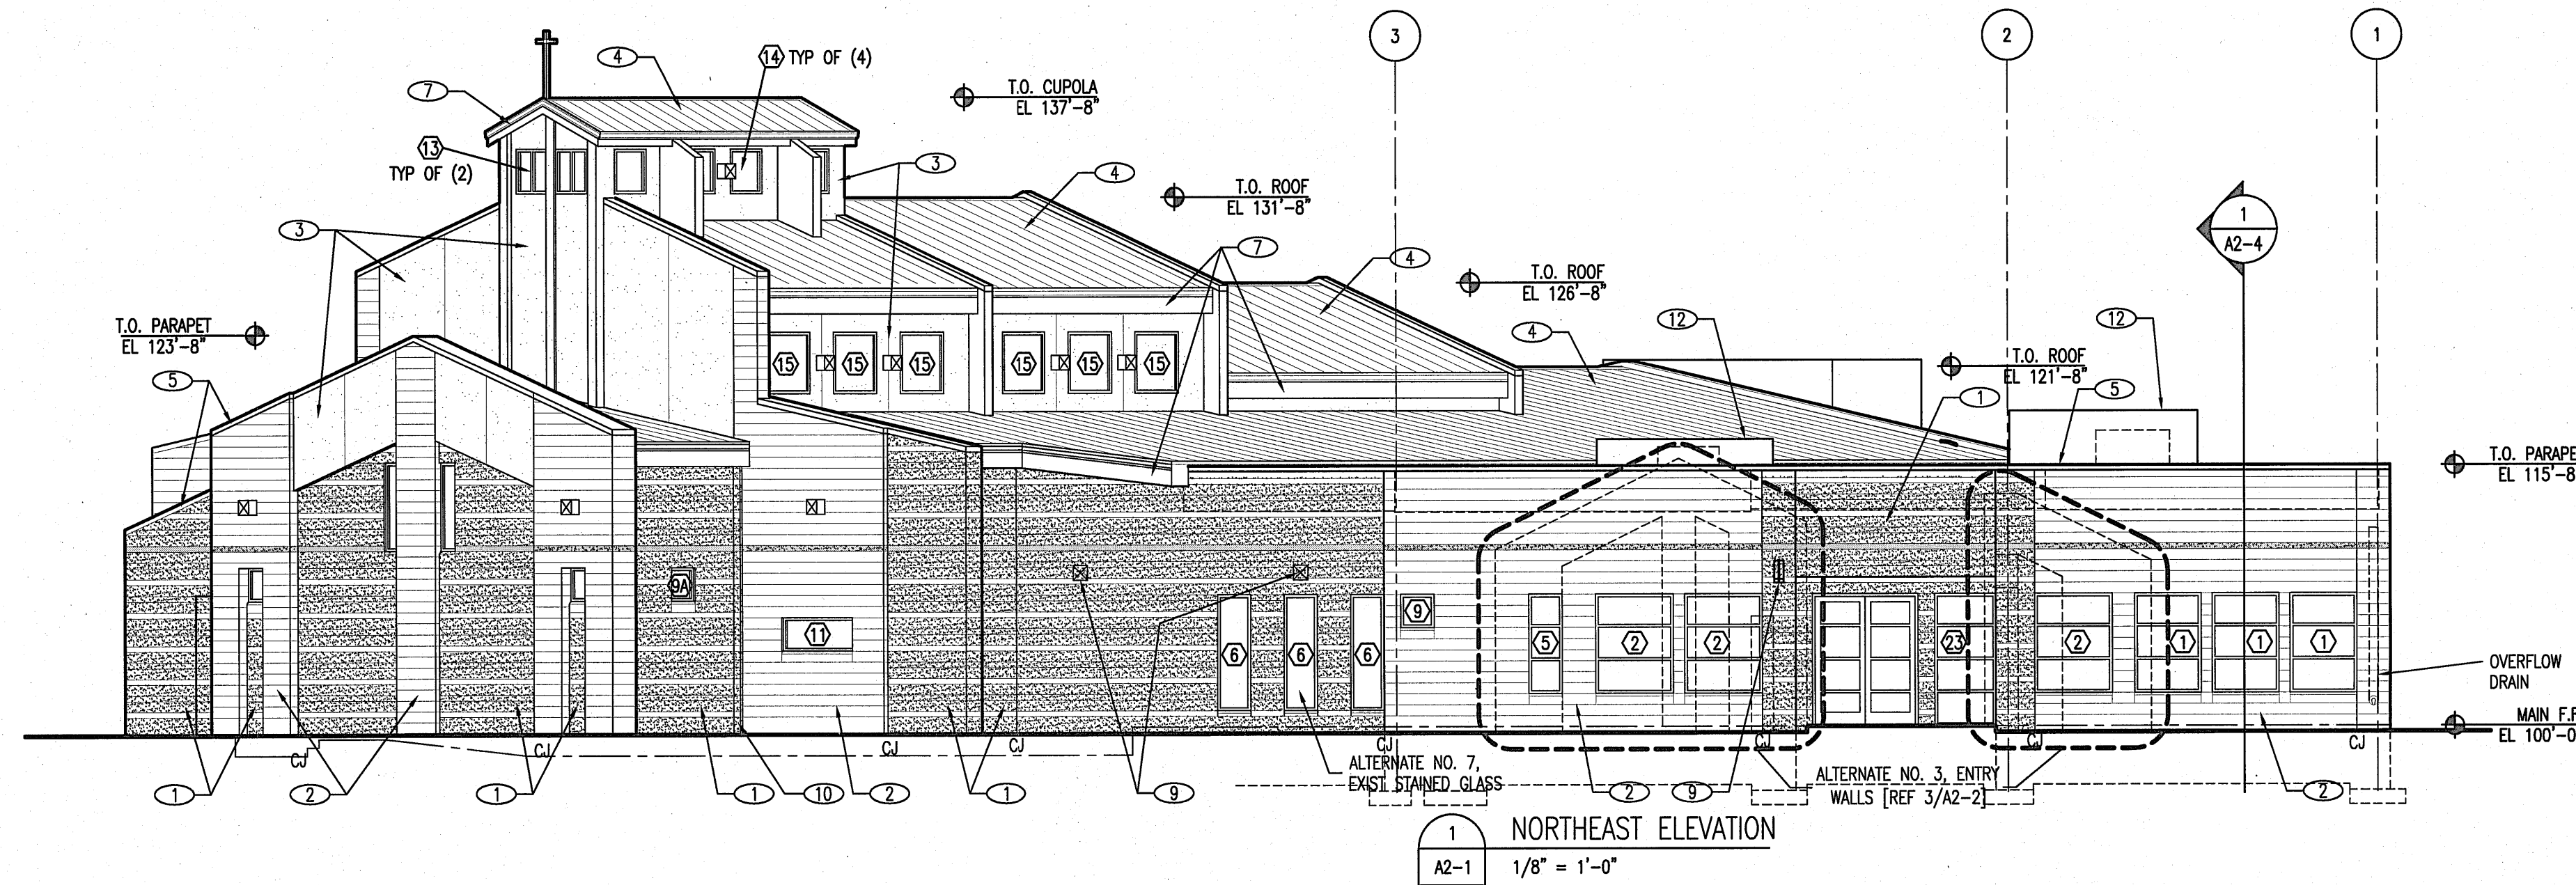



KEYNOTES

- ① CONCRETE MASONRY UNITS - PATTERN 1 [REF. 4/A2-1]
- ② CONCRETE MASONRY UNITS - PATTERN 2 [REF. 4/A2-1]
- ③ STUCCO - COLOR: EL RAY 1566 'POTTERY'
- ④ STANDING SEAM METAL ROOFING [MECHANICALLY SEALED] - COLOR: RIGID BUILDING SYSTEMS 432A778 'SLATE GRAY'
- ⑤ PREFINISHED METAL COPING TO MATCH METAL ROOFING
- ⑥ CMU CHAMFERED SILL BLOCK
- ⑦ PREFINISHED METAL FASCIA
- ⑧ WALL MOUNTED LIGHT FIXTURE [REF ELEC], MOUNT C.L. FIXTURE @ EL 113'-4"
- ⑨ WALL MOUNTED LIGHT FIXTURE [REF ELEC], MOUNT C.L. FIXTURE @ EL 109'-4"
- ⑩ PREFINISHED METAL DOWNSPOUT
- ⑪ ALUM CROSS/ GROUNDED LIGHTNING ROD [REF SPECS]
- ⑫ RTU SCREEN. CONTRACTOR SHALL COORDINATE RTU HEIGHTS W/ SCREEN SYSTEM HEIGHT

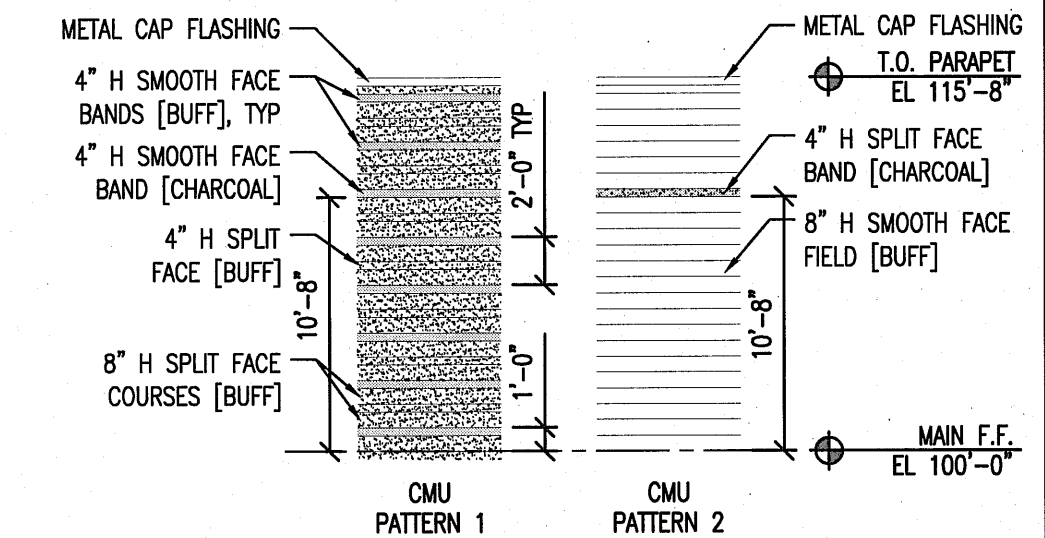

NOTE: INTERIOR SURFACES OF CMU WALLS ARE TO BE SMOOTH FACE CMU UNO [REF INTERIOR ELEVATIONS, DWG SH1 A5-3]

CMU PATTERNS
1/8" = 1'-0"

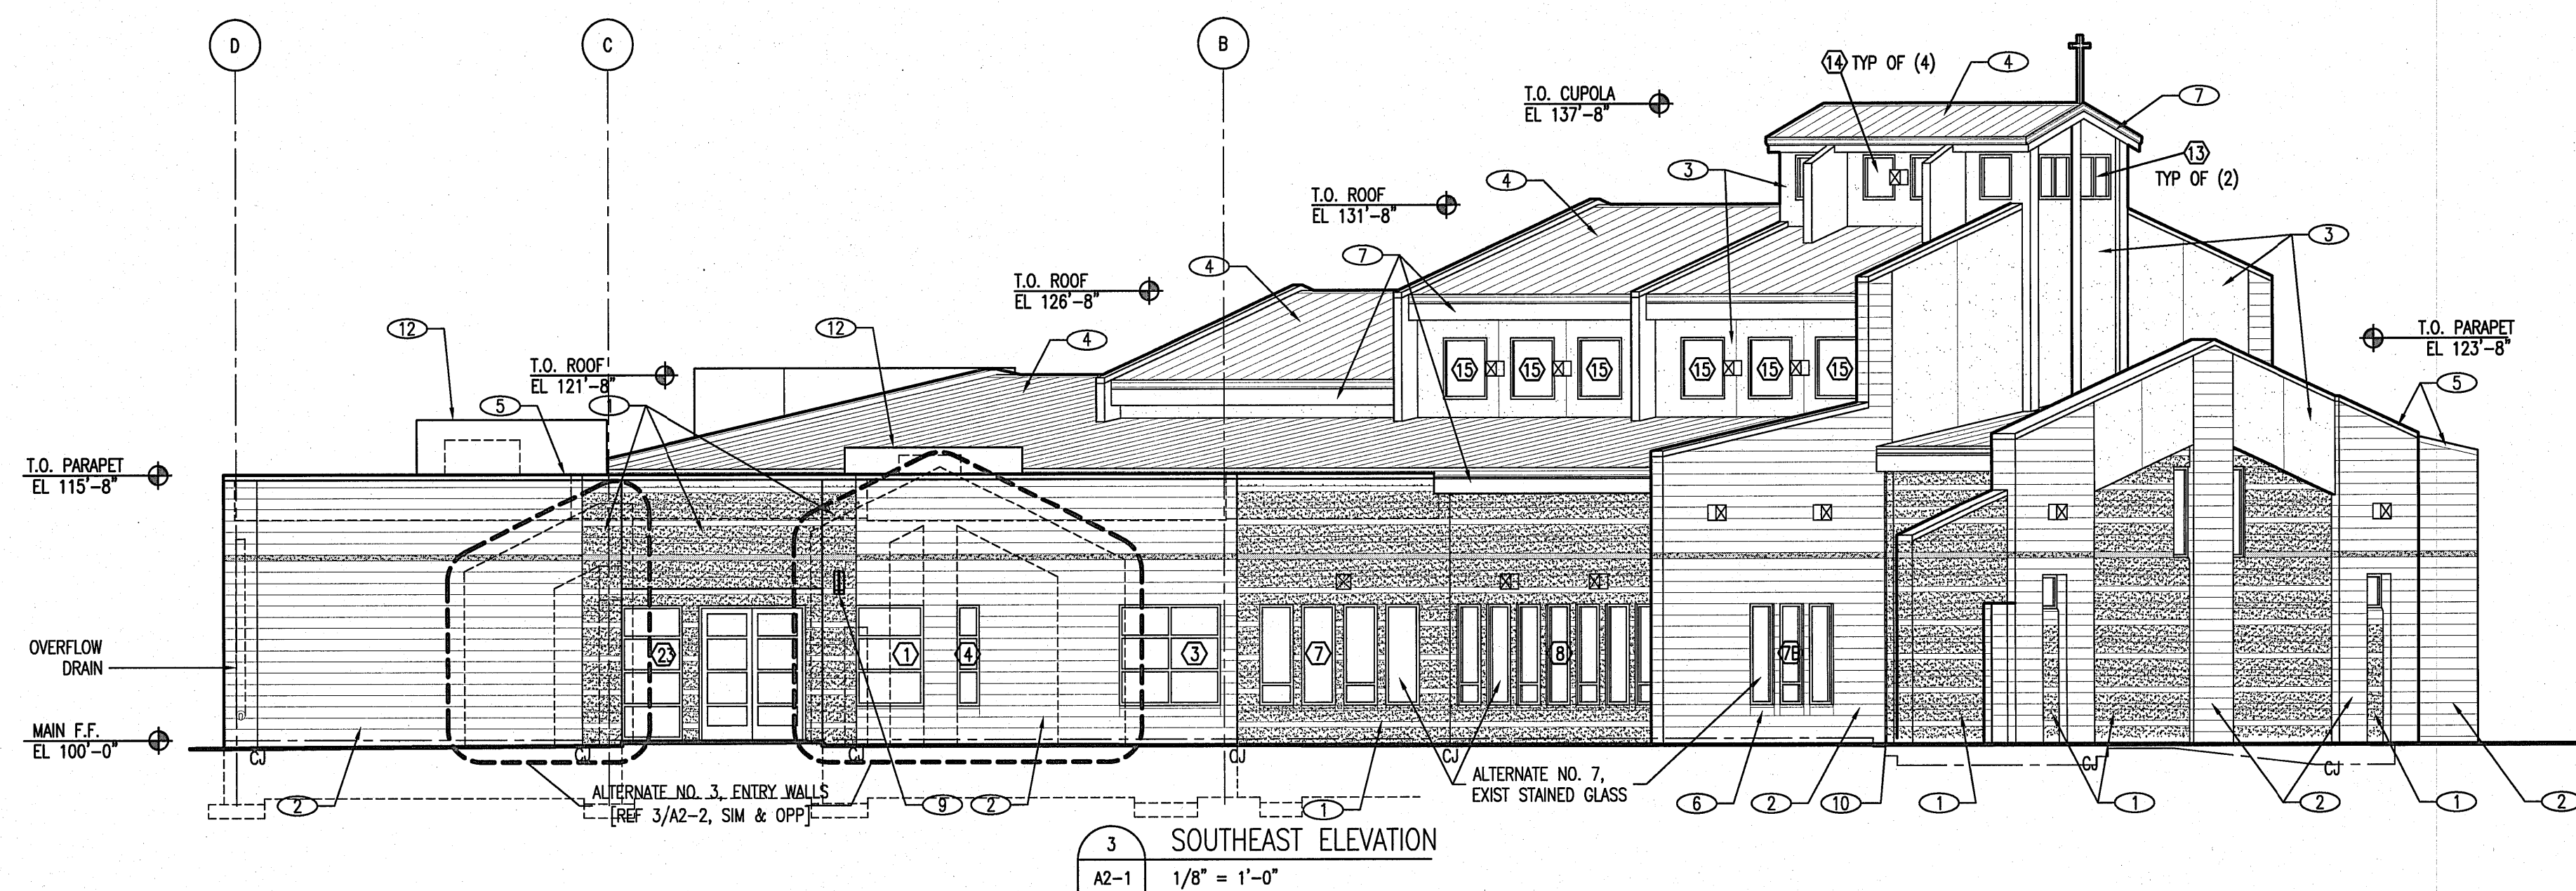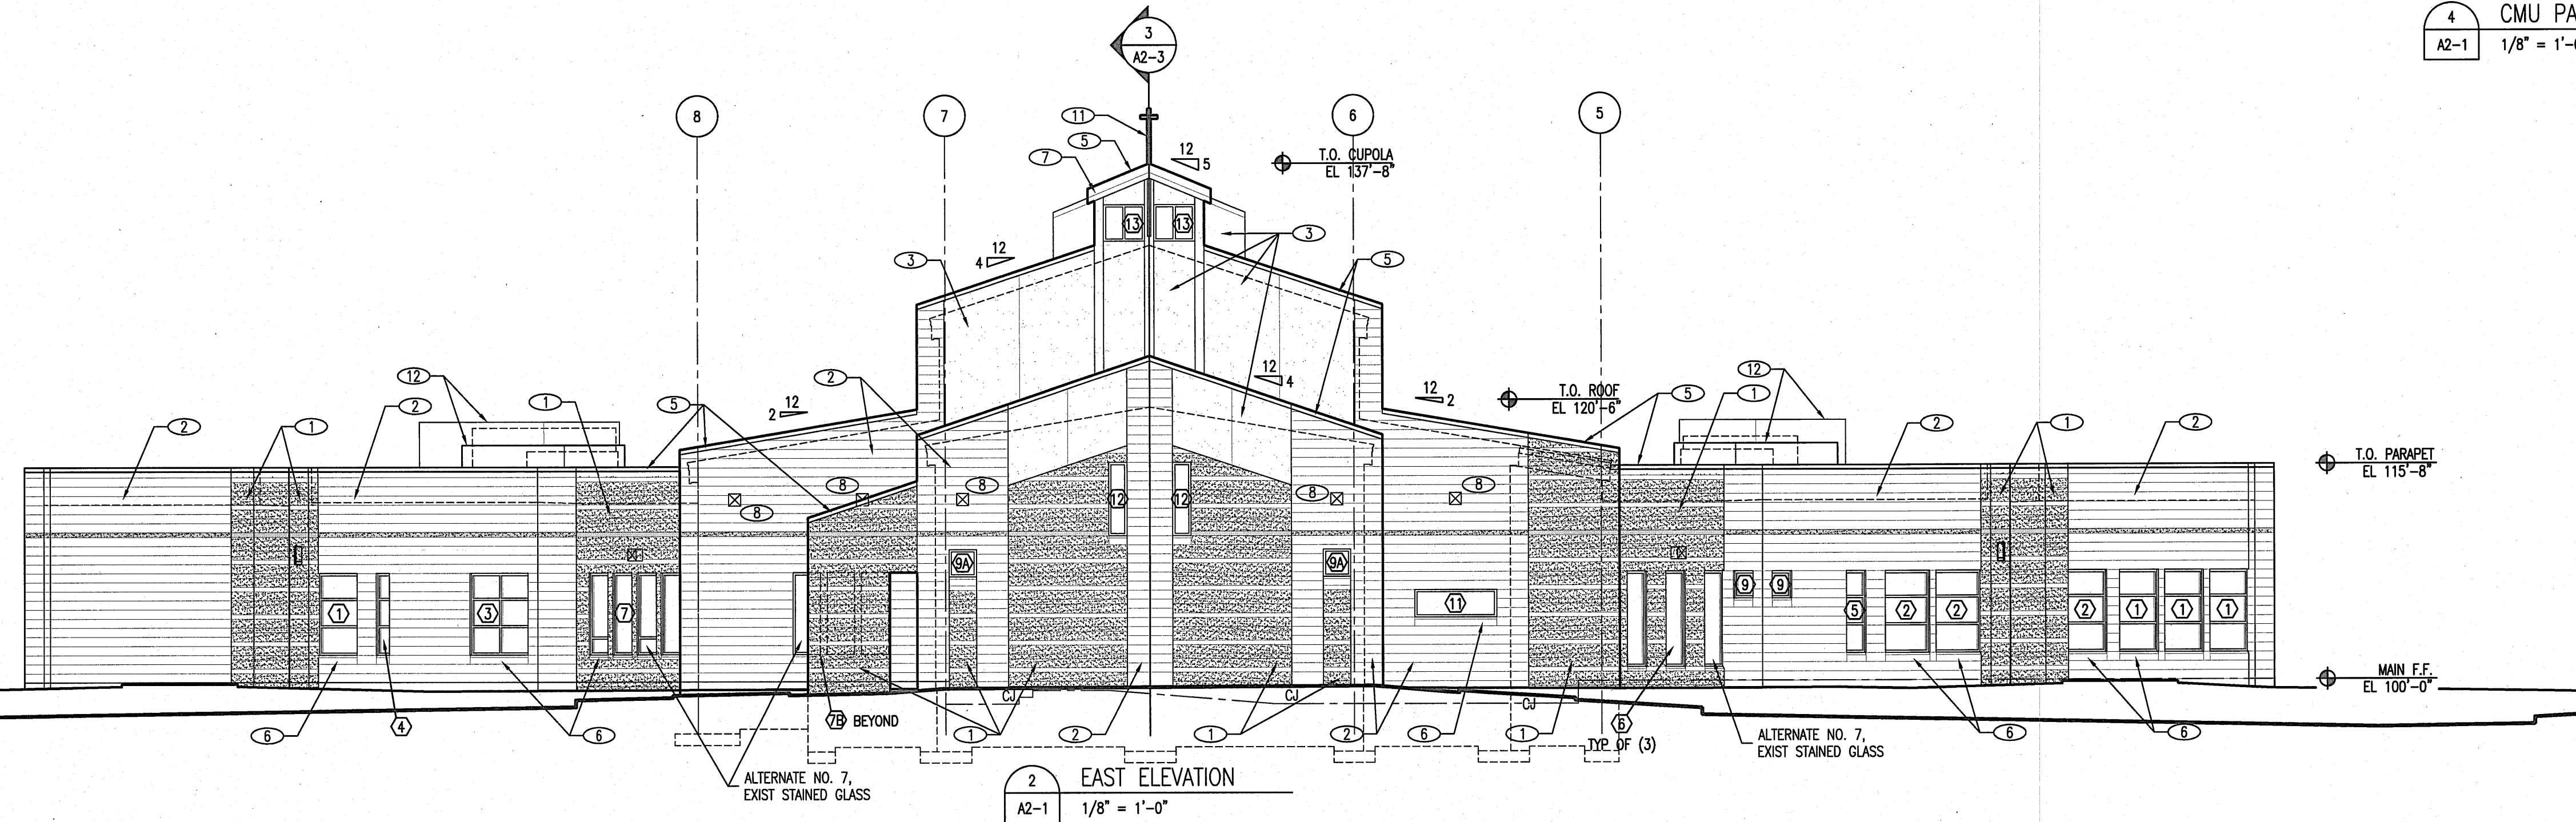

AMERICAN
LUTHERAN
CHURCH

631 26-1/2 ROAD
GRAND JUNCTION
COLORADO

EXTERIOR
ELEVATIONS

FOR CONSTRUCTION

REVISIONS DATE:

Date: 08/23/06

Project #: 0411

Drawn by: JAS/JBS

Sheet #:

A2-1