

FOR LEASE

PROFESSIONAL OFFICE SUITES

The Pavilions | Ocean Pines, MD



Lease Price: \$18.95 - \$21.95 PSF NN
SF Available: 707 - 6,358 SF
Bldg. Location: 1st & 2nd Floor Options

Property Overview: Existing medical & professional offices in three 2 story beautiful brick buildings just outside of Ocean Pines. Conveniently located between Rt 113, Rt 50 and Rt 90 on Race Track Road, access is easy from any direction. Post tension concrete floor decks, remodeled elevators, all sprinkled buildings, bathrooms are in the common areas.

Property Highlights:

- Build to Suit
- 707-6,358 SF Office Space



RINNIER
DEVELOPMENT COMPANY

218 East Main Street
Salisbury, MD 21801
www.rinnier.com

Blair Rinnier, CCIM, CPM
410.742.8151
brinnier@rinnier.com

PHOTOS

PROFESSIONAL OFFICE SUITES

The Pavilions | Ocean Pines, MD



RINNIER
DEVELOPMENT COMPANY

218 East Main Street
Salisbury, MD 21801
www.rinnier.com

Blair Rinnier, CCIM, CPM
410.742.8151
brinnier@rinnier.com

PHOTOS

PROFESSIONAL OFFICE SUITES

The Pavilions | Ocean Pines, MD



RINNIER
DEVELOPMENT COMPANY

218 East Main Street
Salisbury, MD 21801
www.rinnier.com

Blair Rinnier, CCIM, CPM
410.742.8151
brinnier@rinnier.com

PHOTOS

PROFESSIONAL OFFICE SUITES

The Pavilions | Ocean Pines, MD



RINNIER
DEVELOPMENT COMPANY


218 East Main Street
Salisbury, MD 21801
www.rinnier.com

Blair Rinnier, CCIM, CPM
410.742.8151
brinnier@rinnier.com

SITE PLAN

BLDG 11202 - SUITE 103 & 105

The Pavilions | Ocean Pines, MD

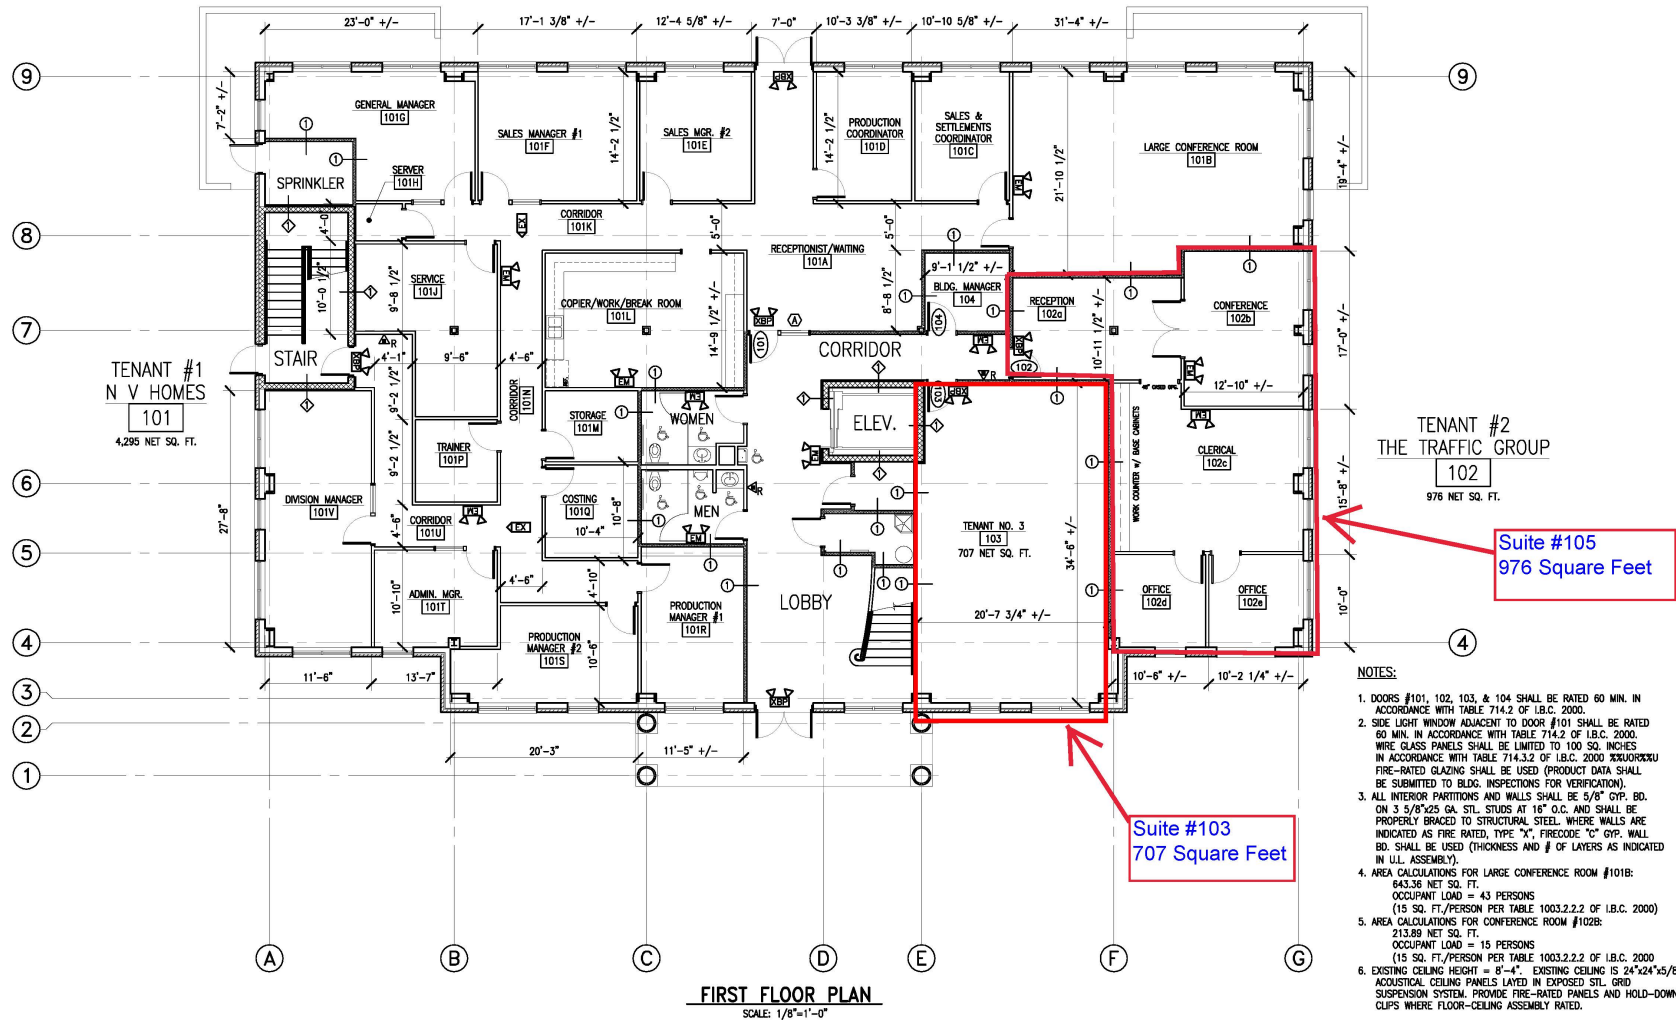

RINNIER
DEVELOPMENT COMPANY

218 East Main Street
Salisbury, MD 21801
www.rinnier.com


Blair Rinnier, CCIM, CPM
410.742.8151
brinnier@rinnier.com

SITE PLAN

BLDG 11202—SUITE 201

The Pavilions | Ocean Pines, MD

11202 Racetrack Rd
Ocean Pines, MD 21811

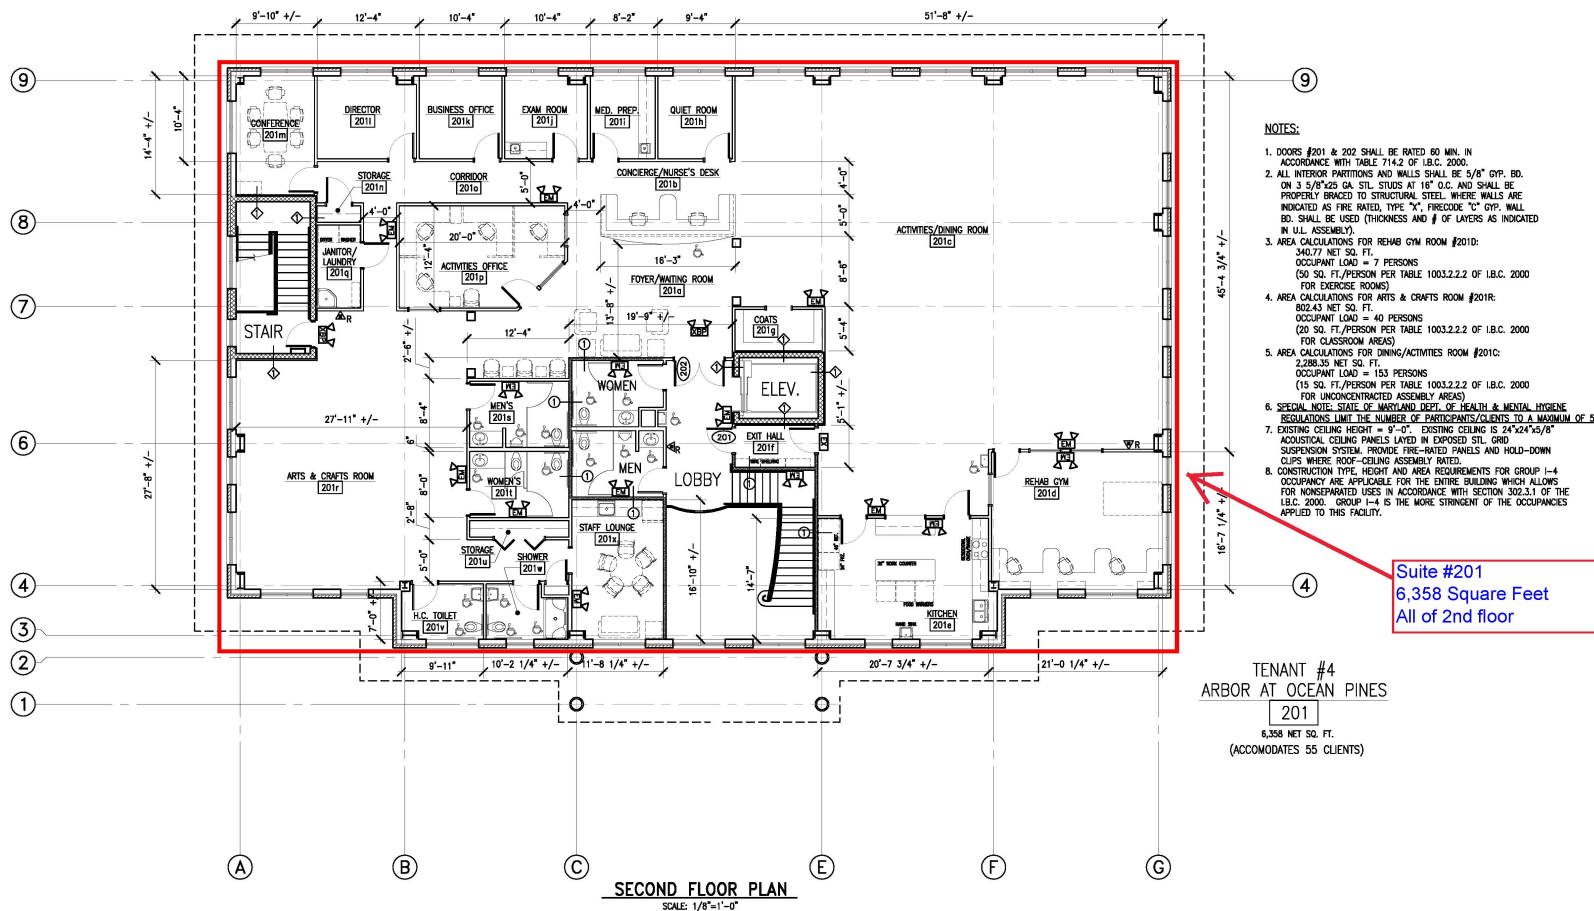


SITE PLAN

BLDG 11200—SUITES 201 & 202 & 203

The Pavilions | Ocean Pines, MD

11200 Racetrack Rd
Ocean Pines, MD 21811

(road frontage building)

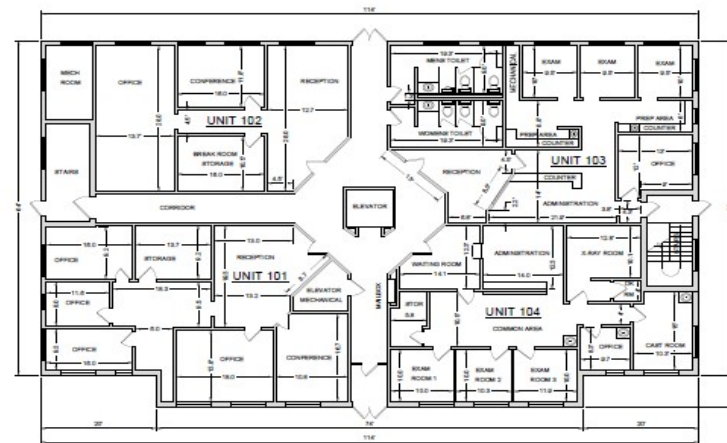


FRONT
FIRST FLOOR
SCALE: 1" = 30'

Unit #202
1,445 Square Feet

Unit #201
1,595 Square Feet

Unit #203
1,439 Square Feet

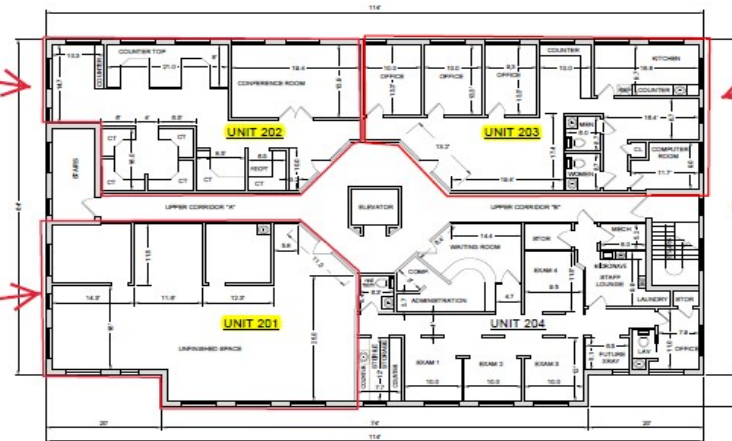

FRONT
SECOND FLOOR
SCALE: 1" = 30'

UNIT AREAS

UNIT 101	1,555.46 SF
UNIT 102	1,215.00 SF
UNIT 103	1,354.06 SF
UNIT 104	1,507.44 SF
FLOOR 1 TOTAL	5,631.96 SF
UNIT 201	1,584.72 SF
UNIT 202	1,445.07 SF
UNIT 203	1,425.75 SF
UNIT 204	1,556.36 SF
FLOOR 2 TOTAL	5,991.80 SF
TOTAL AREA	11,623.77 SF

NOTES:
The drawings, specifications, and work performed by Vista Design, Inc. (VISTA) for this project are the property of VISTA and shall remain the property of VISTA. No part of this drawing or any of the information contained herein may be reproduced or transmitted in any form or by any means electronic or mechanical, including photocopying, recording, or by any information storage or retrieval system, without the prior written permission of VISTA. VISTA shall not be held responsible for any errors or omissions in this drawing or any of the information contained herein. The Client shall be responsible for obtaining all necessary permits and approvals from the appropriate authorities. 



RINNIER
DEVELOPMENT COMPANY

218 East Main Street
Salisbury, MD 21801
www.rinnier.com

Blair Rinnier, CCIM, CPM
410.742.8151
brinnier@rinnier.com