



For Lease


# ALPHA PARK OFFICE SUITES

Alpha Park Drive, Highland Heights, Ohio 44143





# BUILDING A FLOOR PLANS

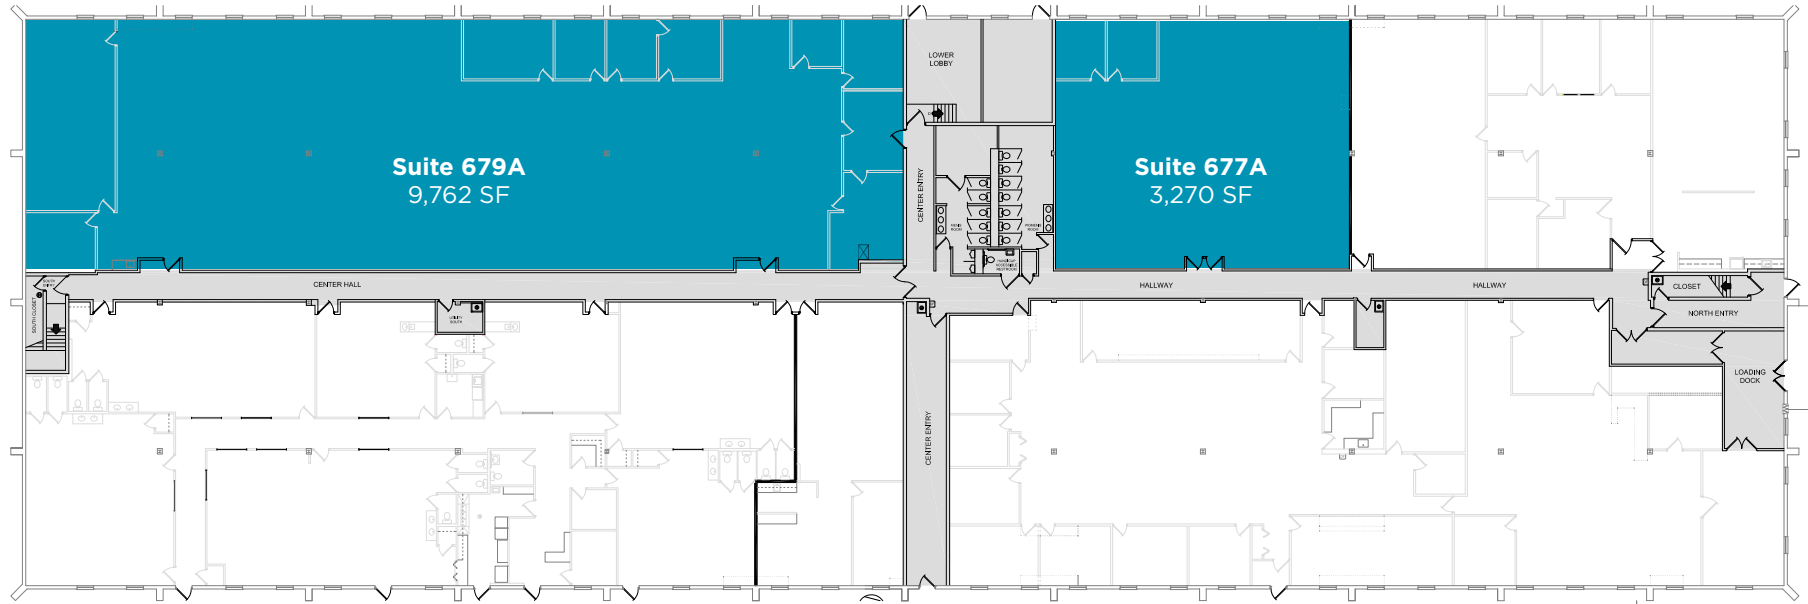

Lower Level

SCALE 1/8" = 1'-0"



Upper Level

SCALE 1/8" = 1'-0"





**AUSTIN WETZEL**

Associate  
+1 216 525 1474  
awetzel@crescorealestate.com

**ROBERT WETZEL**

Vice President  
+1 216 525 1486  
rwetzel@crescorealestate.com

**RICO A. PIETRO, SIOR**

Principal  
+1 216 525 1473  
rpietro@crescorealestate.com

**Cushman & Wakefield | CRESCO Real Estate**

6100 Rockside Woods Blvd, Suite 200,  
Cleveland, OH 44131  
[crescorealestate.com](http://crescorealestate.com)