


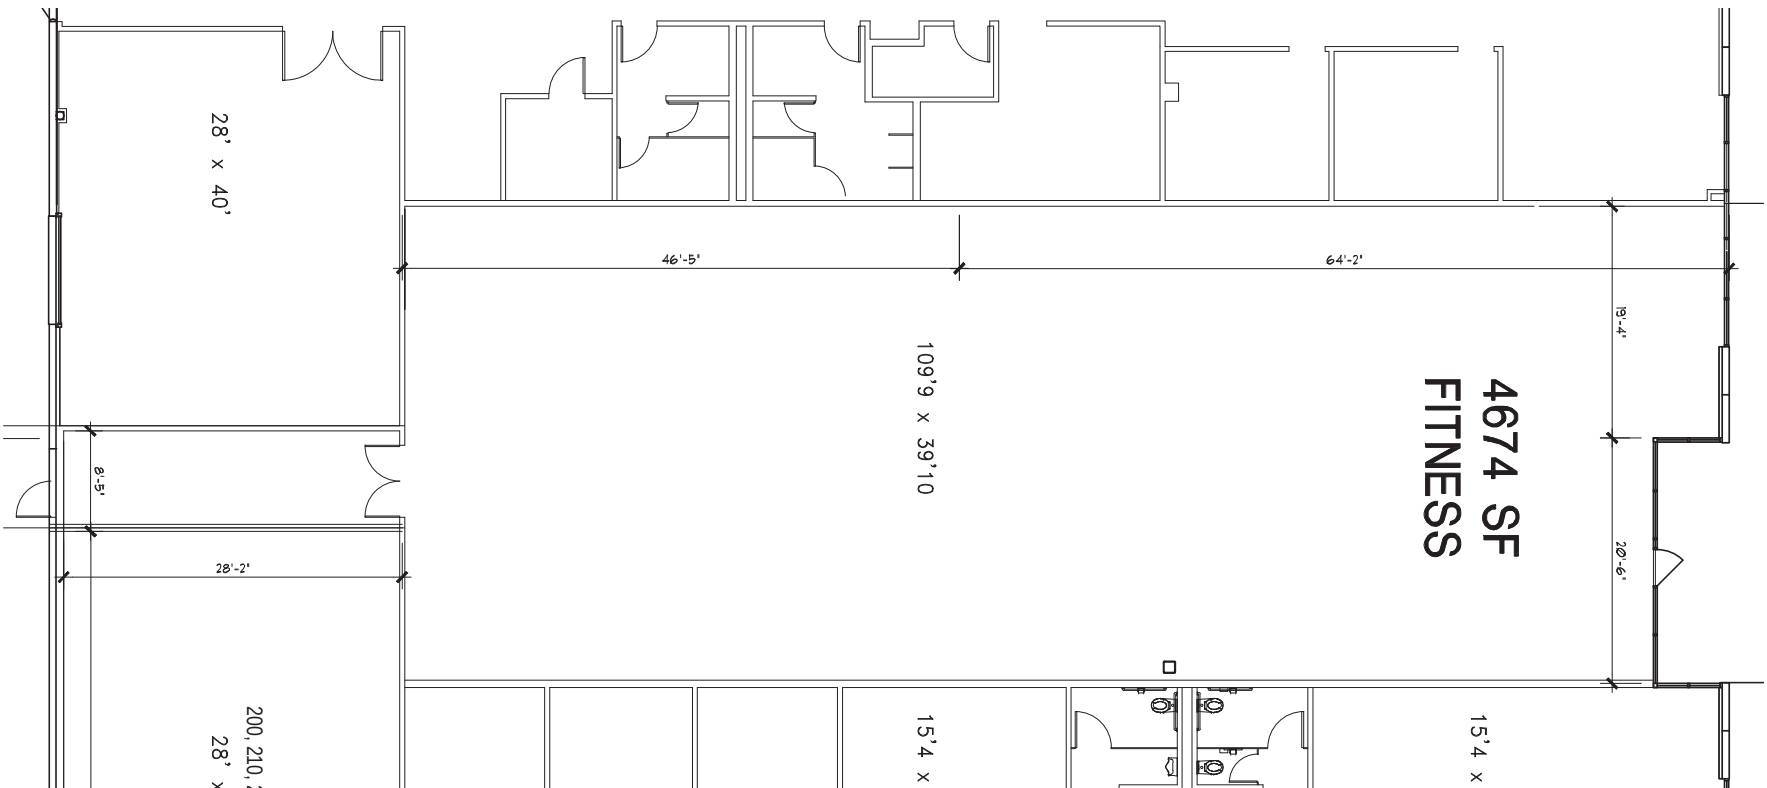

01 PLAN
1/16" SCALE

PRELIMINARY PLAN
NOT FOR CONSTRUCTION

PLAN

1955 LAKEWAY - SUITE 215

GSO ARCHITECTS

DALLAS, TX 972.385.9651
www.GSOarchitects.com

LEWISVILLE, TEXAS
BLACKTOP LLC

JOB NO.: 21-005
ISSUE DATE: 9/1/2021
SCALE/AS NOTED

THESE DRAWINGS OR PARTS THEREOF MAY NOT BE REPRODUCED IN ANY FORM BY ANY METHOD, FOR ANY PURPOSE, WITHOUT PRIOR WRITTEN CONSENT FROM GSO ARCHITECTS, INC.