


 

PROJECT LOCATION:

5202 3RD AVENUE
BROOKLYN NY
11220



SEAL

PLOT PLAN



5202 3RD AVENUE
BROOKLYN, NY 11232
BLOCK: 805
LOT : 45

15		
14		
13		
12		
11		
10		
9		
8		
7		
6		
5		
4		
3		
2		
1		

NO. ISSUE DATE

© 2015 by Gerner Kronick + Valcarlos Architects, DPC
DRAWING TITLE:


1ST FLOOR
CONSTRUCTION PLAN

SCALE: 1/8"=1'-0"

PROJECT NO.: 1993-01

DRAWING NO.: A-101.00

SHEET NO.: 5 OF 13

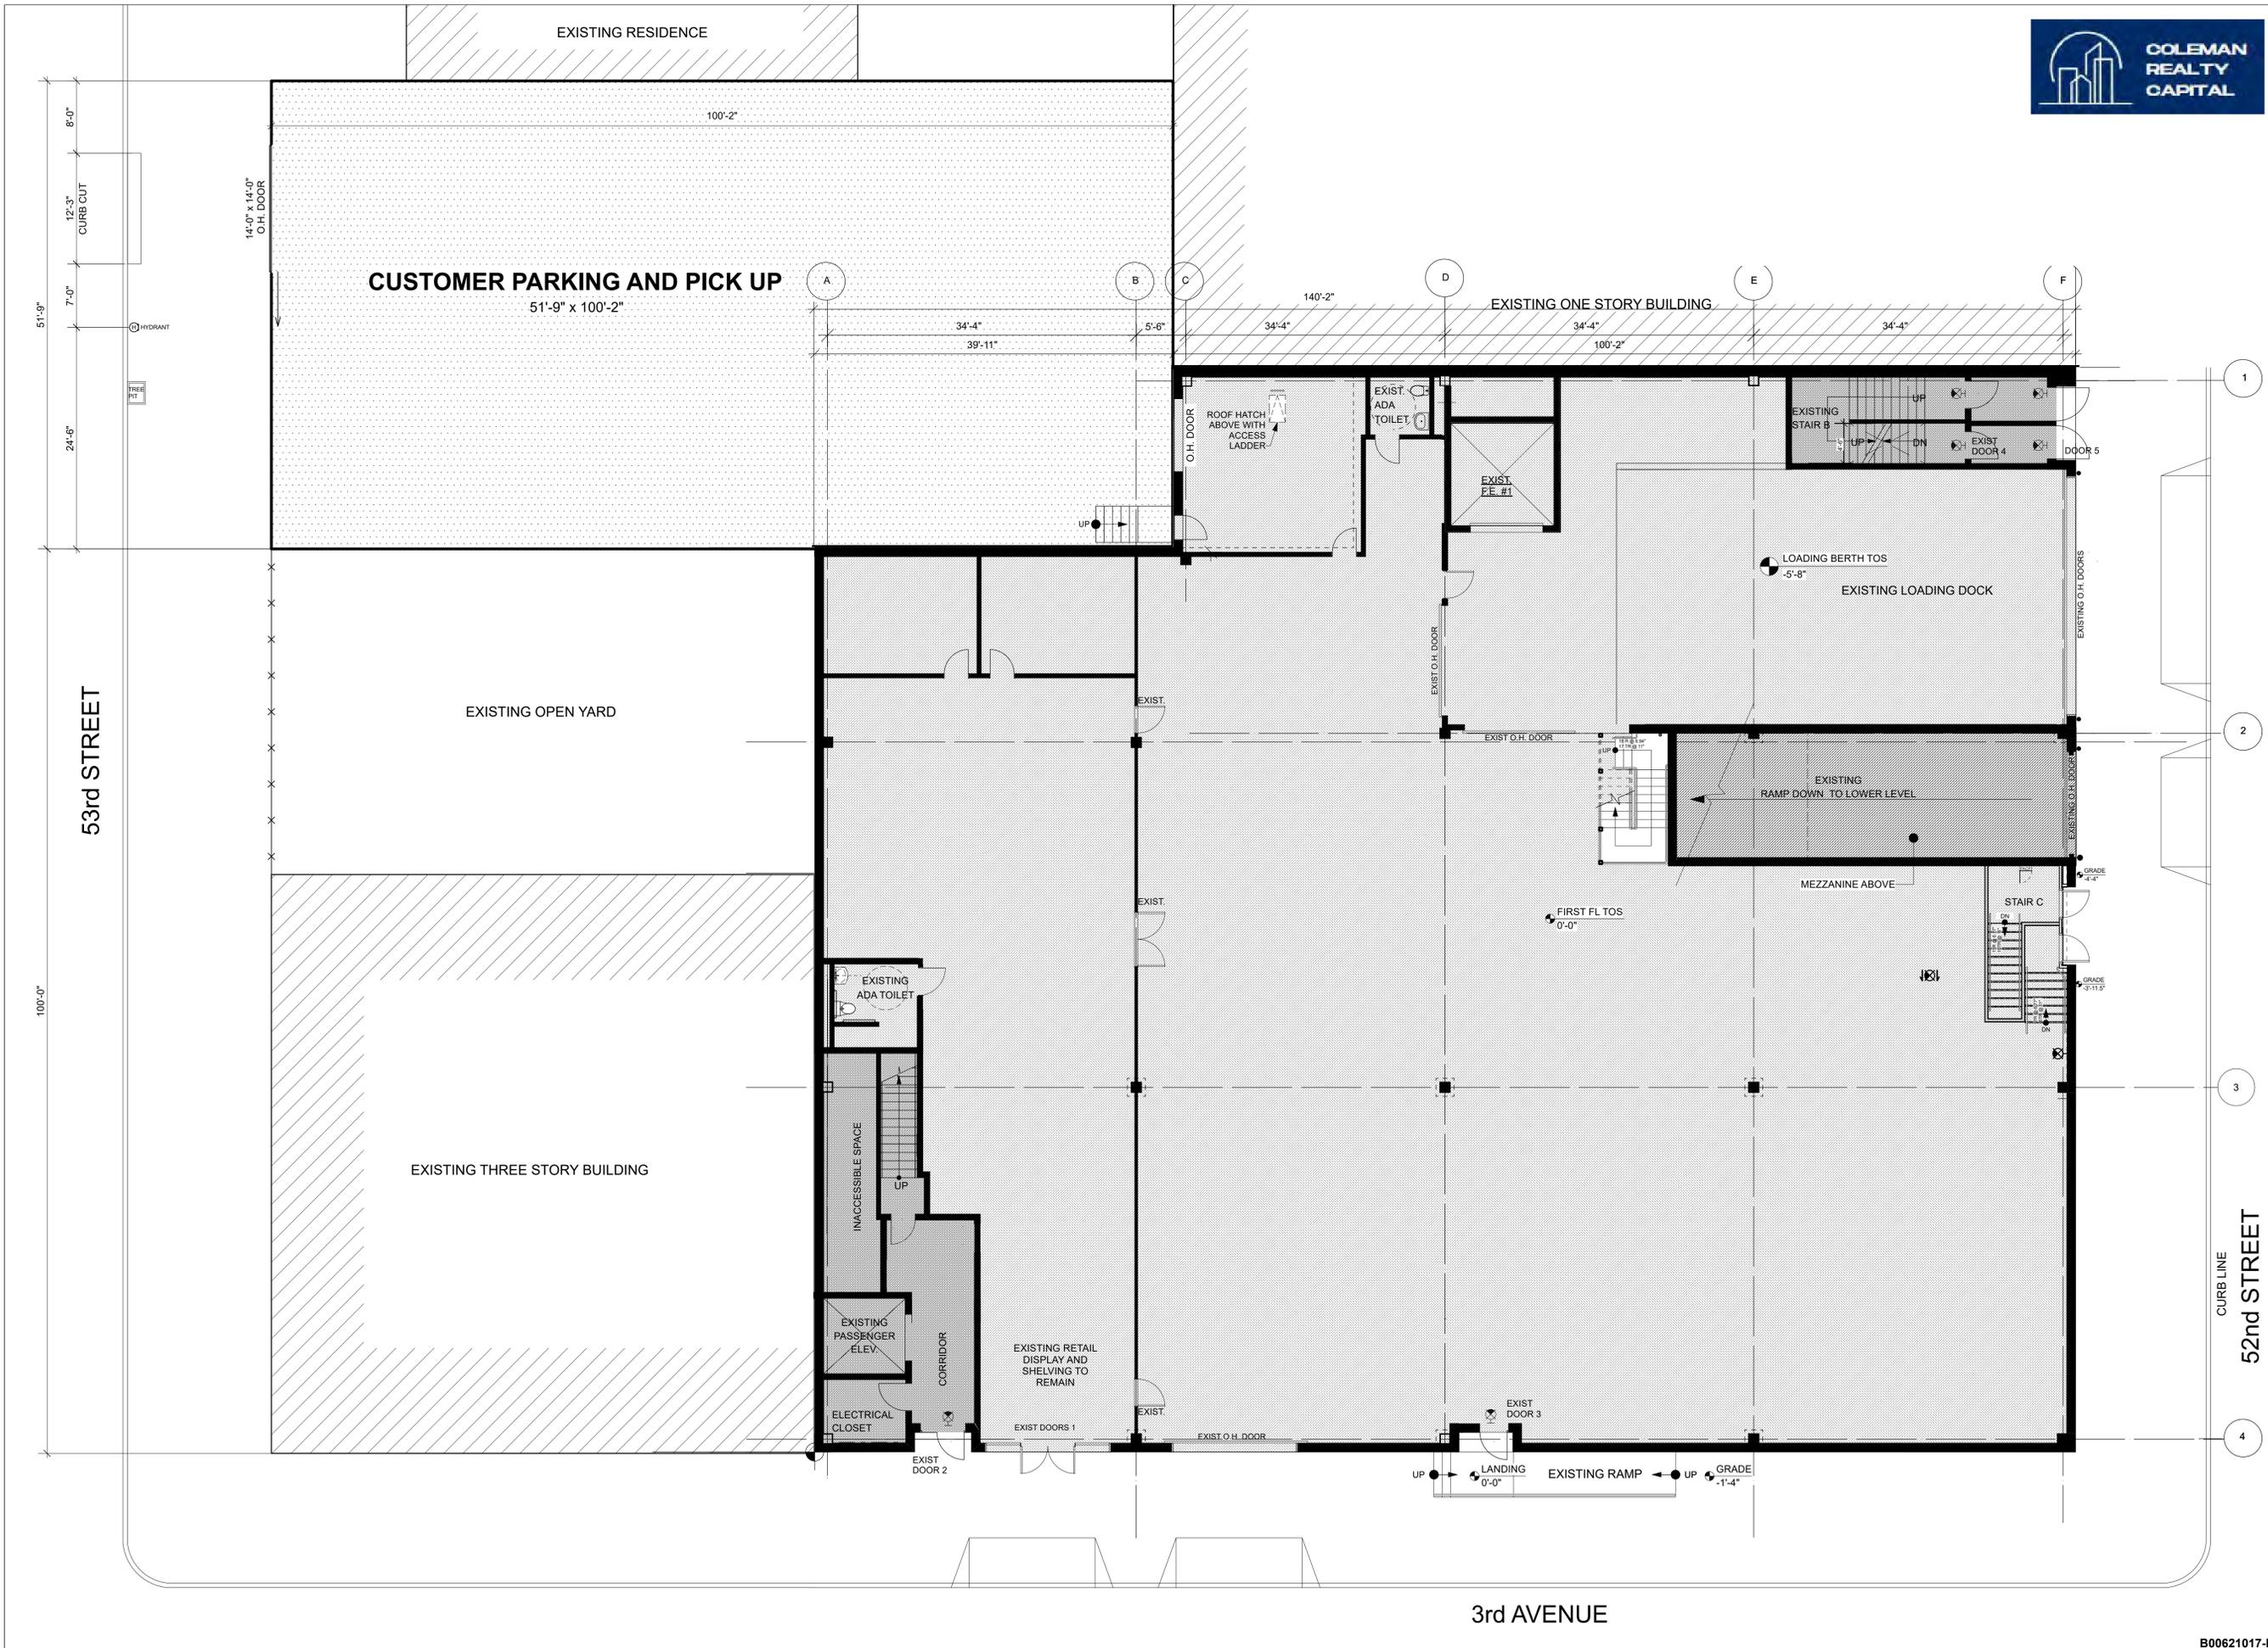

3rd AVENUE

CURB LINE
52nd STREET

B00621017-11