

KEYPLAN

LEGEND

EXISTING OR NEW CONSTRUCTION


EXISTING WALL
 NEW WALL
 PARTIAL HEIGHT WALL



NEW OR RELOCATED
 DOOR & FRAME

SPACE PLAN APPROVAL

APPROVAL DATE
 APPROVAL SIGNATURE
 ALL FURNITURE SHOWN IS FOR SCHEMATIC PURPOSES
 ONLY AND NOT TO BE CONSIDERED FINAL.
 SUITE HAS NOT BEEN VERIFIED BY PARALLEL
 DESIGN GROUP.
 DRAWINGS DO NOT REFLECT GUIDELINES SET FORTH BY
 CDC OR OTHER GOVERNMENT AGENCY GUIDELINES
 RELATED TO COVID-19.

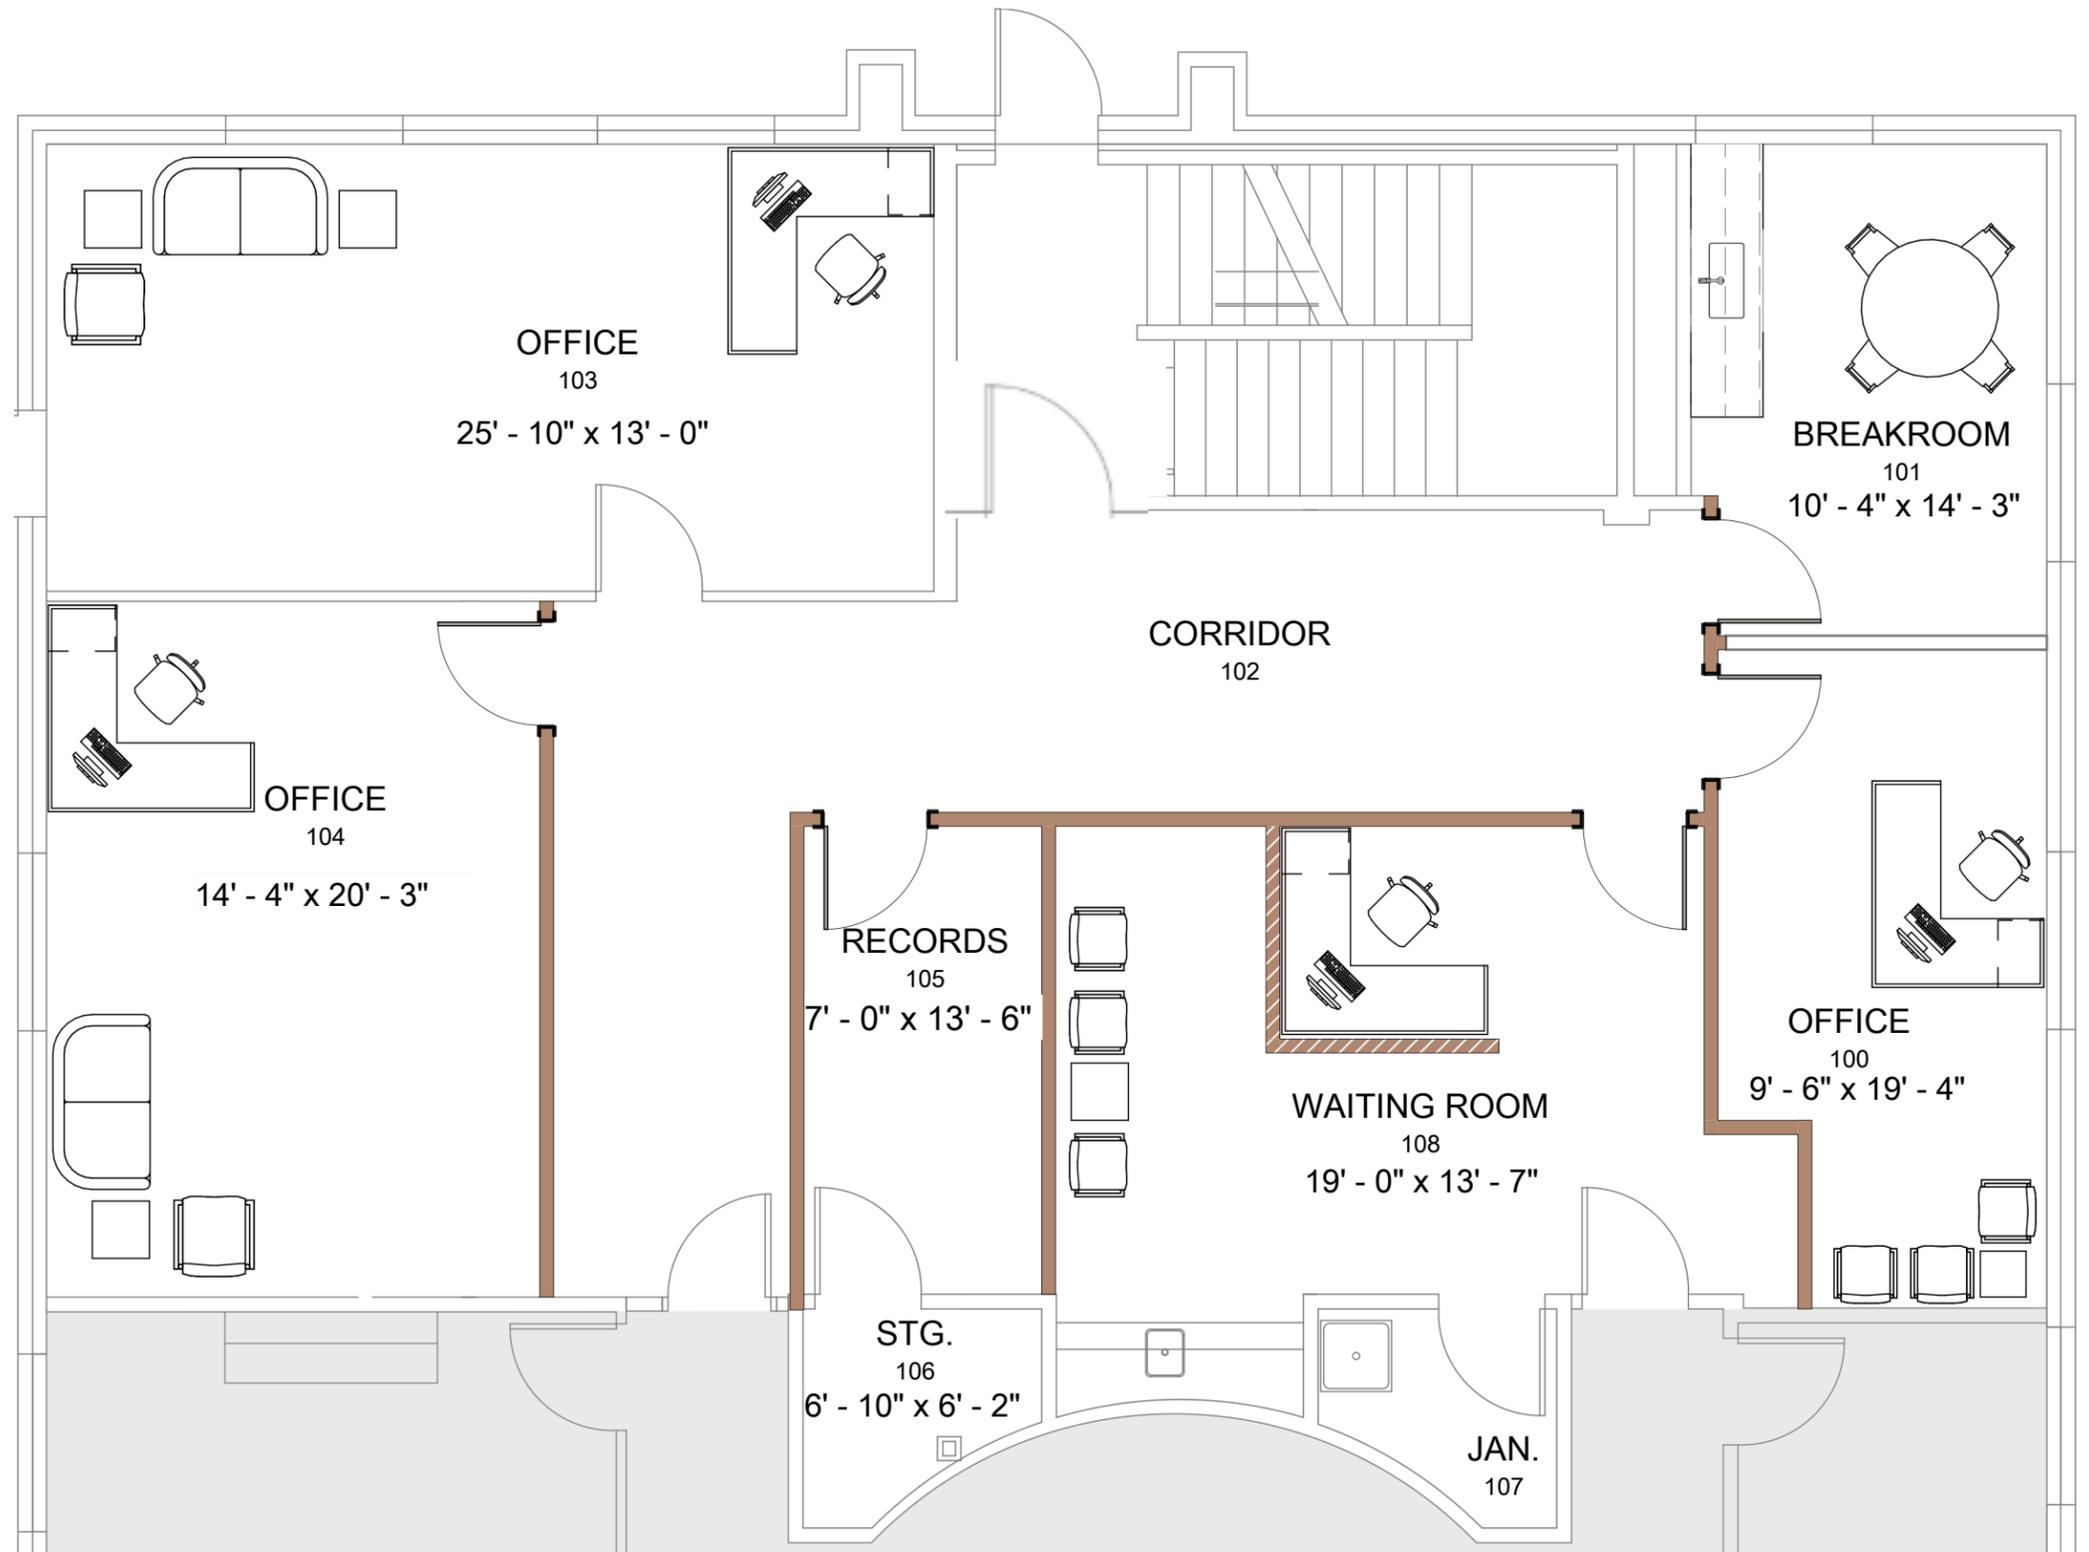


 RENTABLE SQ.FT
 2,121
 SCALE
 3/16" = 1'-0"

695 PROMED LANE SUITE 209

1ST FLOOR SPACE PLAN
 PRO-MED

PROJECT NUMBER
 2024.153
 DATE | REVISION
 07.26.24 | 00




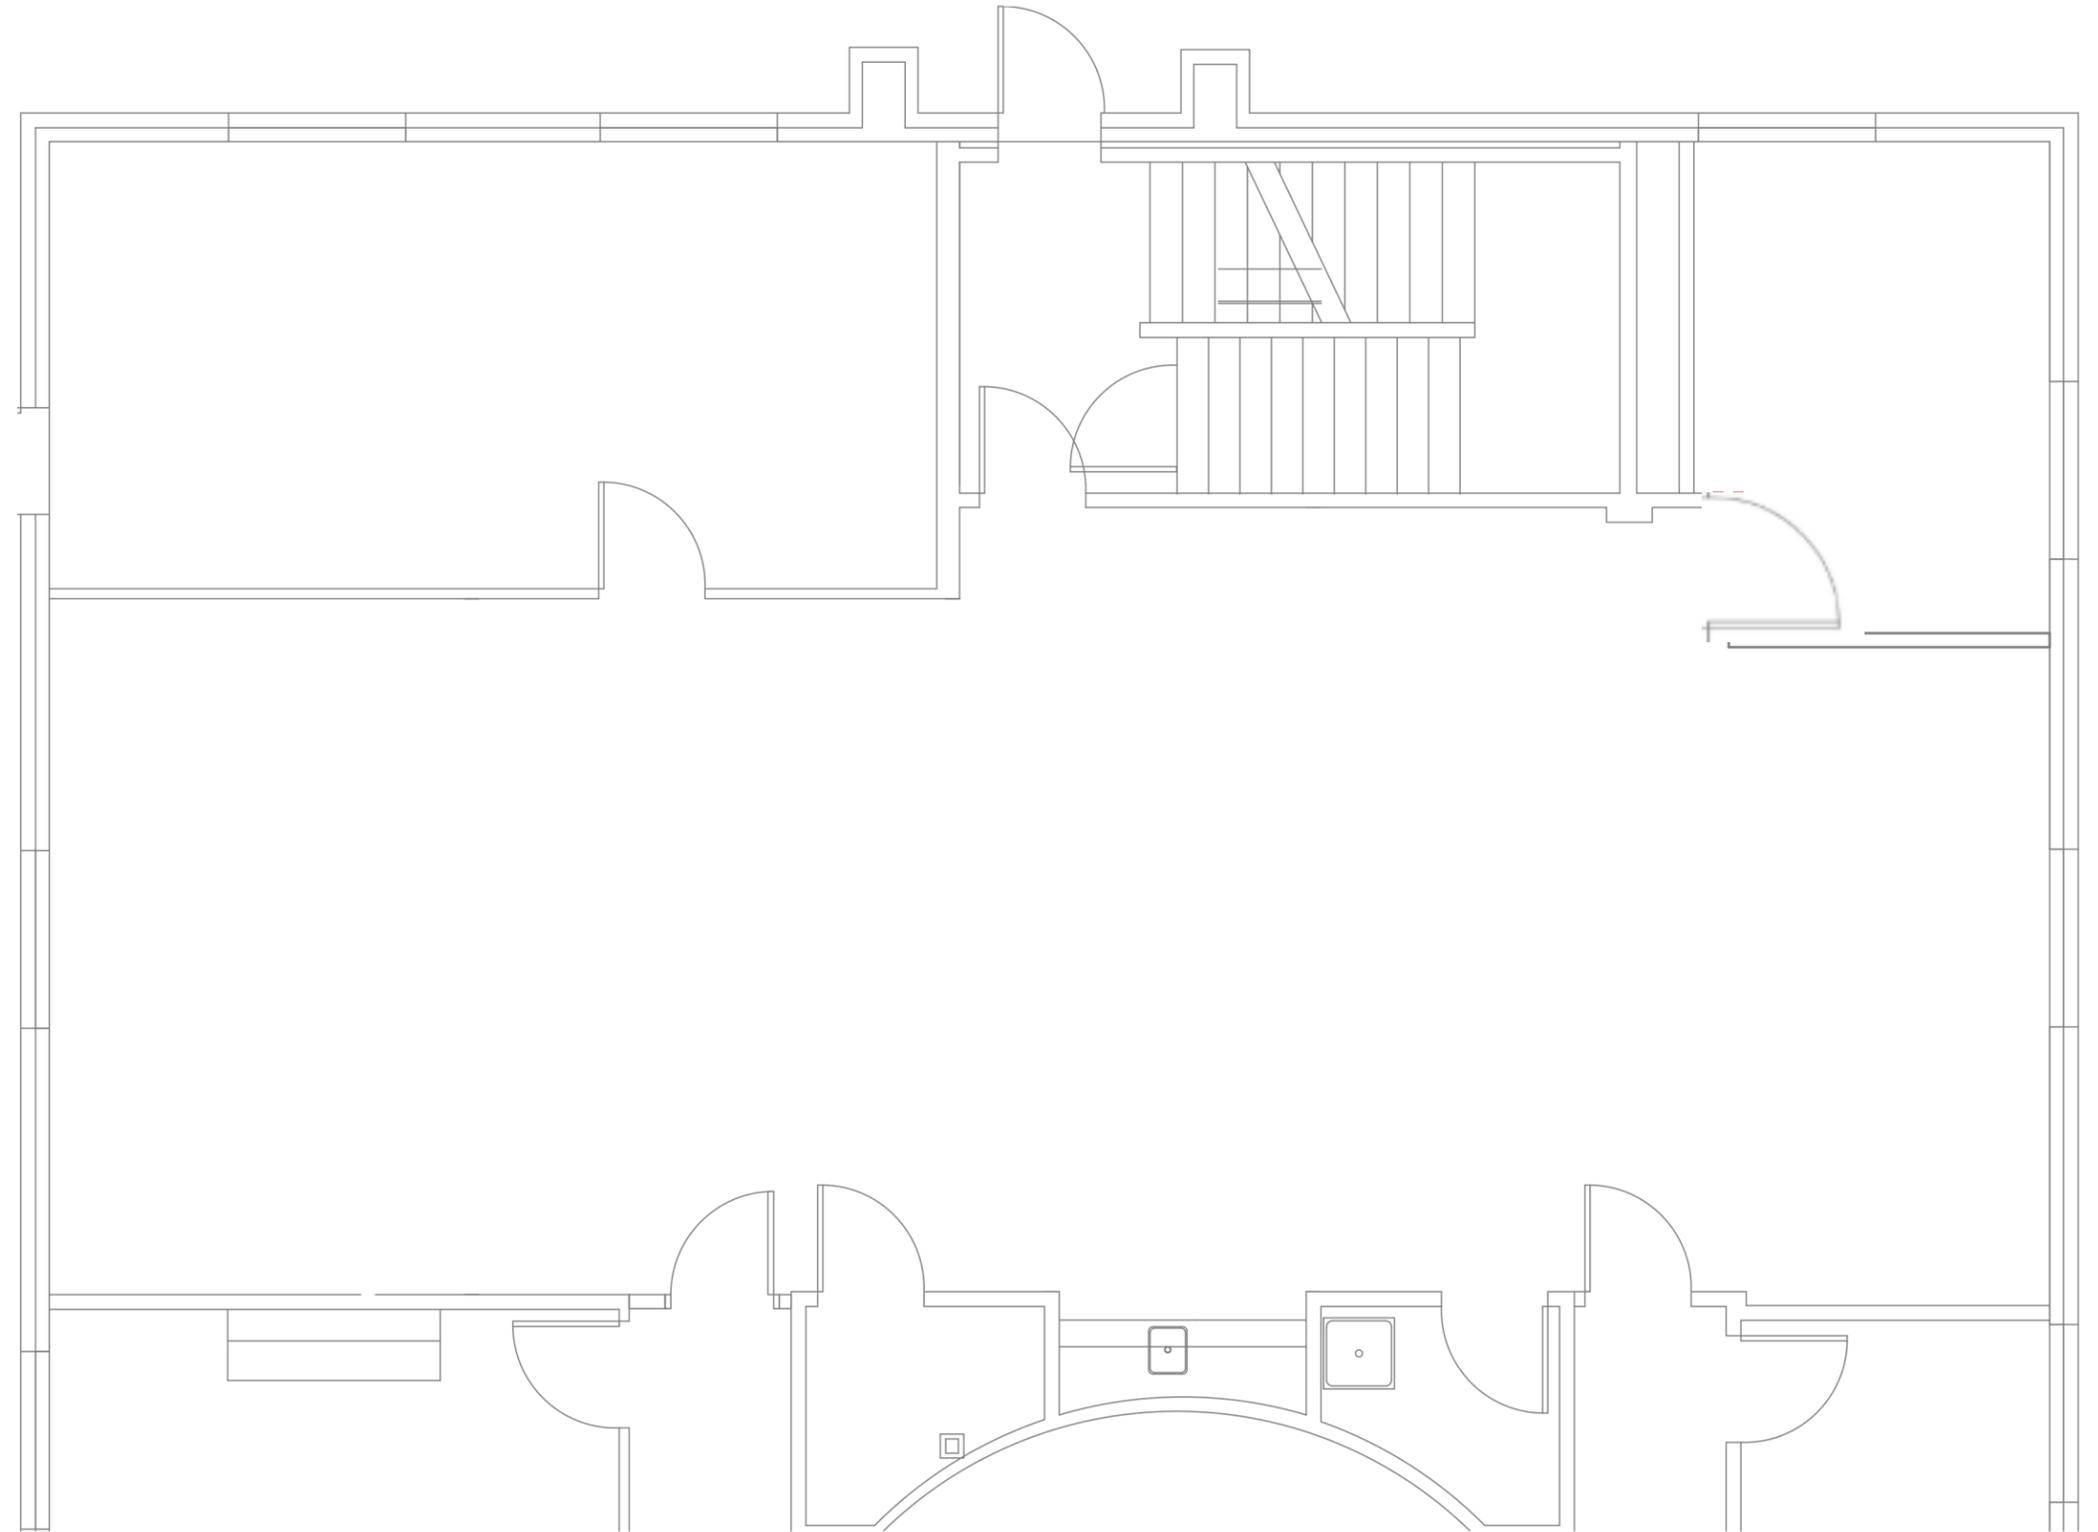

LEGEND



DOOR
WALL

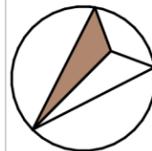

RENTABLE SQ.FT
2,121

SCALE
3/16" = 1'-0"

695 PROMED LANE SUITE 209

1ST FLOOR SPACE PLAN DEMO
PRO-MED
####

PROJECT NUMBER
2024.153

DATE | REVISION
07.26.24 | 00



PARALLEL
DESIGN
GROUP