



**4809 Century Drive  
Forest Hill, Texas 76140**

**FOR SALE/LEASE**  
**25,986 SF on**  
**± 3.62 Acres**

**NAI** Robert Lynn / **Industrial**

# PROPERTY FEATURES + MAP



± 3.62 Acres of Land



± 6,000 SF Office



± 12' - 18' Clear Height



Four (4) Grade Level Doors

- Two 8' Tall
- Two 12' Tall



Two (2) Dock Well Loading Doors




3 Phase Power



2.76 Acres of Available Fenced/Lit Outside Storage




Lease Rate: Contact Broker

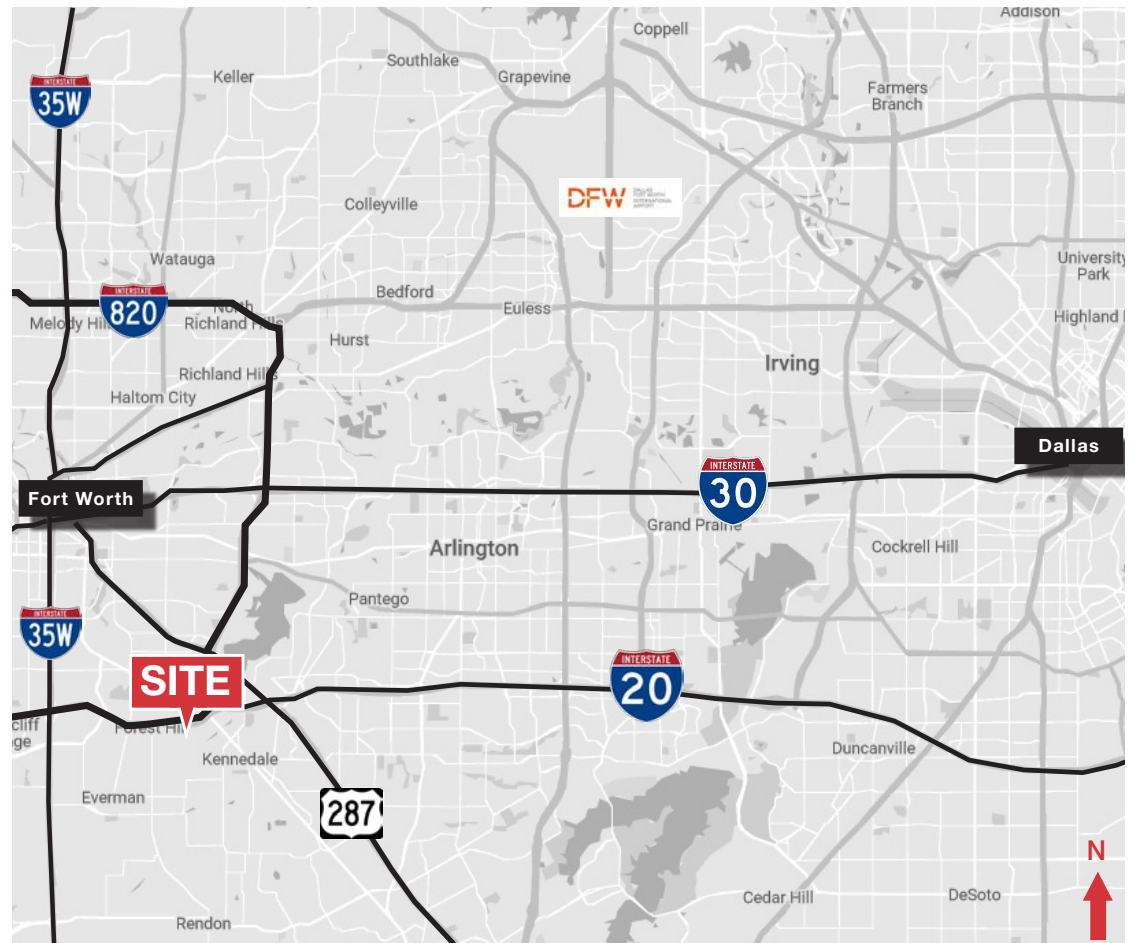

## DISTANCE TO:


DFW International Airport	27 Miles
Downtown Fort Worth	11 Miles
Downtown Dallas	33 Miles

# FLOOR PLAN

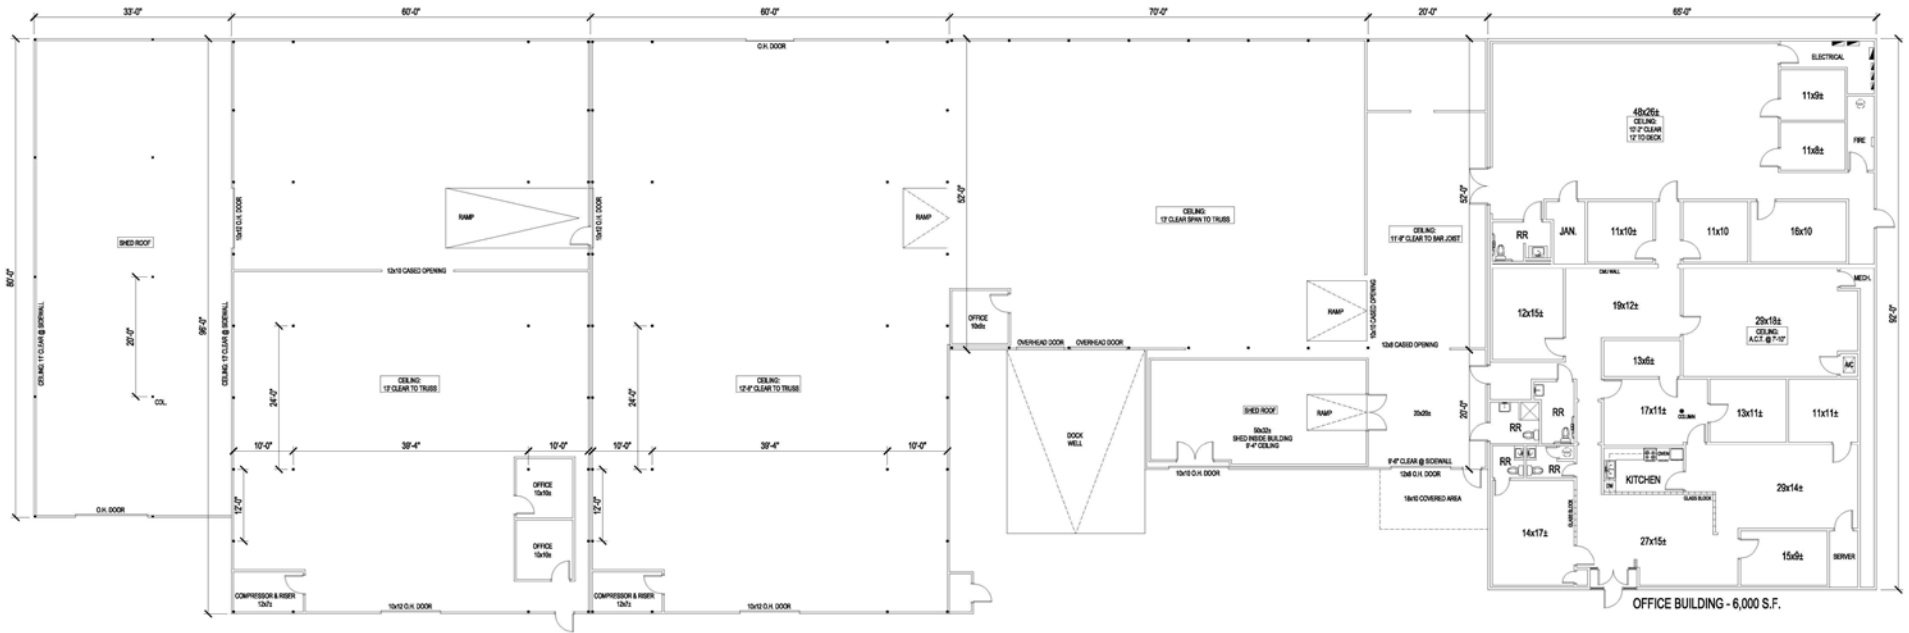

**FLOOR PLANS**  
SCALE: 3/32" = 1'-0"

TABULATIONS:	
AREA:	SQ. FT.
OFFICE BUILDING	6,000
WAREHOUSE	19,986
<b>TOTAL AREA:</b>	<b>25,986</b>

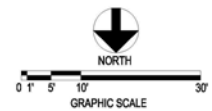

# AVAILABLE OUTSIDE STORAGE



4809 Century Drive | Forest Hill, TX 76140

FOR SALE/LEASE **25,986 SF** on **± 3.62 Acres**



# EXTERIOR



4809 Century Drive | Forest Hill, TX 76140

FOR SALE/LEASE **25,986 SF on ± 3.62 Acres**

**INTERIOR**



# WAREHOUSE



## AGENT

**Jeff Jackson, SIOR, CCIM**

**817.872.3910**

**JJACKSON@NAIRL.COM**

**NAI** Robert Lynn

201 S. Adams Street  
Fort Worth, TX 76104  
817.885.8333 | [nairl.com](http://nairl.com)



THE INFORMATION CONTAINED HEREIN HAS BEEN GIVEN TO US BY THE OWNER OF THE PROPERTY OR OTHER SOURCES WE DEEM RELIABLE. WE HAVE NO REASON TO DOUBT ITS ACCURACY, BUT WE DO NOT GUARANTEE IT. ALL INFORMATION SHOULD BE VERIFIED PRIOR TO PURCHASE OR LEASE.

**4809 Century Drive | Forest Hill, TX 76140**

**FOR SALE/LEASE 25,986 SF on ± 3.62 Acres**





# Information About Brokerage Services

11-2-2015



Texas law requires all real estate license holders to give the following information about brokerage services to prospective buyers, tenants, sellers and landlords.

## TYPES OF REAL ESTATE LICENSE HOLDERS:

- **A BROKER** is responsible for all brokerage activities, including acts performed by sales agents sponsored by the broker.
- **A SALES AGENT** must be sponsored by a broker and works with clients on behalf of the broker.

## A BROKER'S MINIMUM DUTIES REQUIRED BY LAW (A client is the person or party that the broker represents):

- Put the interests of the client above all others, including the broker's own interests;
- Inform the client of any material information about the property or transaction received by the broker;
- Answer the client's questions and present any offer to or counter-offer from the client; and
- Treat all parties to a real estate transaction honestly and fairly.

## A LICENSE HOLDER CAN REPRESENT A PARTY IN A REAL ESTATE TRANSACTION:

**AS AGENT FOR OWNER (SELLER/LANDLORD):** The broker becomes the property owner's agent through an agreement with the owner, usually in a written listing to sell or property management agreement. An owner's agent must perform the broker's minimum duties above and must inform the owner of any material information about the property or transaction known by the agent, including information disclosed to the agent or subagent by the buyer or buyer's agent.

**AS AGENT FOR BUYER/TENANT:** The broker becomes the buyer/tenant's agent by agreeing to represent the buyer, usually through a written representation agreement. A buyer's agent must perform the broker's minimum duties above and must inform the buyer of any material information about the property or transaction known by the agent, including information disclosed to the agent by the seller or seller's agent.

**AS AGENT FOR BOTH - INTERMEDIARY:** To act as an intermediary between the parties the broker must first obtain the written agreement of *each party* to the transaction. The written agreement must state who will pay the broker and, in conspicuous bold or underlined print, set forth the broker's obligations as an intermediary. A broker who acts as an intermediary:

- Must treat all parties to the transaction impartially and fairly;
- May, with the parties' written consent, appoint a different license holder associated with the broker to each party (owner and buyer) to communicate with, provide opinions and advice to, and carry out the instructions of each party to the transaction.
- Must not, unless specifically authorized in writing to do so by the party, disclose:
  - o that the owner will accept a price less than the written asking price;
  - o that the buyer/tenant will pay a price greater than the price submitted in a written offer; and
  - o any confidential information or any other information that a party specifically instructs the broker in writing not to disclose, unless required to do so by law.

**AS SUBAGENT:** A license holder acts as a subagent when aiding a buyer in a transaction without an agreement to represent the buyer. A subagent can assist the buyer but does not represent the buyer and must place the interests of the owner first.

## TO AVOID DISPUTES, ALL AGREEMENTS BETWEEN YOU AND A BROKER SHOULD BE IN WRITING AND CLEARLY ESTABLISH:

- The broker's duties and responsibilities to you, and your obligations under the representation agreement.
- Who will pay the broker for services provided to you, when payment will be made and how the payment will be calculated.

**LICENSE HOLDER CONTACT INFORMATION:** This notice is being provided for information purposes. It does not create an obligation for you to use the broker's services. Please acknowledge receipt of this notice below and retain a copy for your records.

Robert Lynn Company dba NAI Robert Lynn	405391	mmiller@nairl.com	214-256-7100
<b>Licensed Broker/Broker Firm Name or Primary Assumed Business Name</b>	<b>License No.</b>	<b>Email</b>	<b>Phone</b>
Mark Miller, SIOR	393389	mmiller@nairl.com	214-256-7100
<b>Designated Broker of Firm</b>	<b>License No.</b>	<b>Email</b>	<b>Phone</b>
Todd Hubbard, SIOR	516283	thubbard@nairl.com	817-885-8333
<b>Licensed Supervisor of Sales Agent/Associate</b>	<b>License No.</b>	<b>Email</b>	<b>Phone</b>
Jeffry Jackson, SIOR, CCIM	674429	jjackson@nairl.com	817-885-8333
<b>Sales Agent/Associate's Name</b>	<b>License No.</b>	<b>Email</b>	<b>Phone</b>