

# RETAIL SPACE FOR LEASE

321 HARTZ AVE, STE 105  
DANVILLE, CA

*Retail space for lease, located in vibrant downtown Danville*



±974  
SUITE 105 SF



DOWNTOWN  
LOCATION



OPEN  
FLOOR PLAN



FLEXIBLE  
LEASE TERMS



PRIVATE  
OFFICE



CLOSE TO  
CALTRAIN



Open ±974 SF retail space

One (1) private office

One (1) restroom

Ample site parking

Internet and janitorial service included

For lease

Locally owned and managed

Flexible lease terms

*For more leasing information contact*

**WILL BALLOWE** Kidder Mathews | 925.389.2499 | will.ballowe@kidder.com | LIC N° 02053125


**EMMA HIMSL** HIMSL Real Estate | 925.484.5223 | emma@himsrealstate.com | LIC N° 02108950

**KIDDER.COM**

This information supplied herein is from sources we deem reliable. It is provided without any representation, warranty, or guarantee, expressed or implied as to its accuracy. Prospective Buyer or Tenant should conduct an independent investigation and verification of all matters deemed to be material, including, but not limited to, statements of income and expenses. Consult your attorney, accountant, or other professional advisor.

**HIMSL**  
REAL ESTATE

**km** Kidder  
Mathews

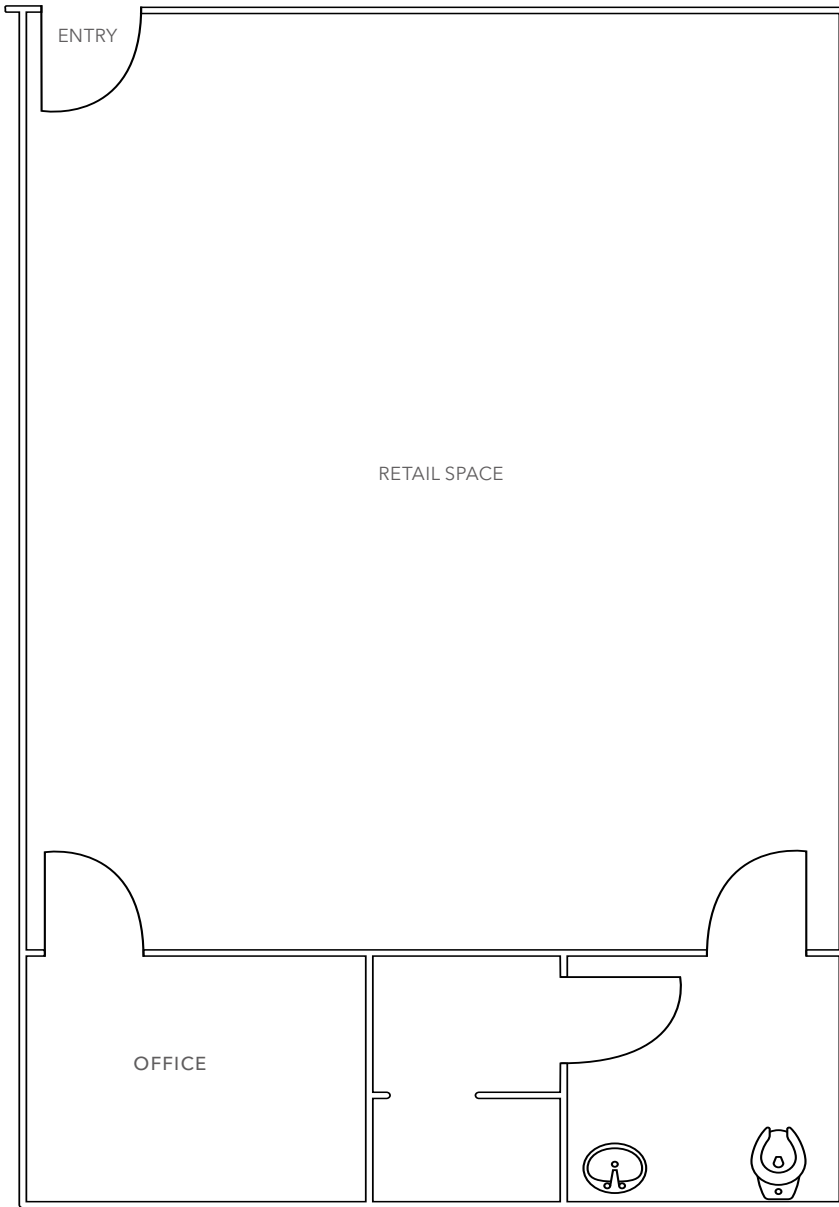


FLOOR PLAN NOT TO SCALE

***±974 SF***

SUITE 105 SIZE

***NOW***

AVAILABLE

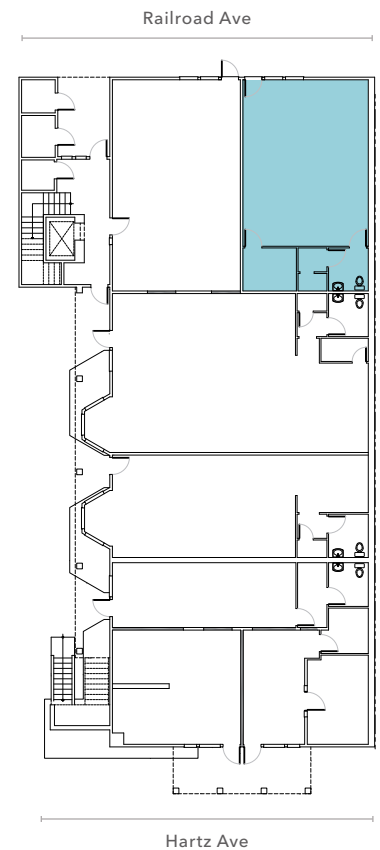

**WILL BALLOWE** Kidder Mathews | 925.389.2499 | will.ballowe@kidder.com | LIC N° 02053125


**EMMA HIMSL** HIMSL Real Estate | 925.484.5223 | emma@himslrealestate.com | LIC N° 02108950

**KIDDER.COM**

This information supplied herein is from sources we deem reliable. It is provided without any representation, warranty, or guarantee, expressed or implied as to its accuracy. Prospective Buyer or Tenant should conduct an independent investigation and verification of all matters deemed to be material, including, but not limited to, statements of income and expenses. Consult your attorney, accountant, or other professional advisor.

**HIMSL**  
REAL ESTATE

**km** Kidder  
Mathews

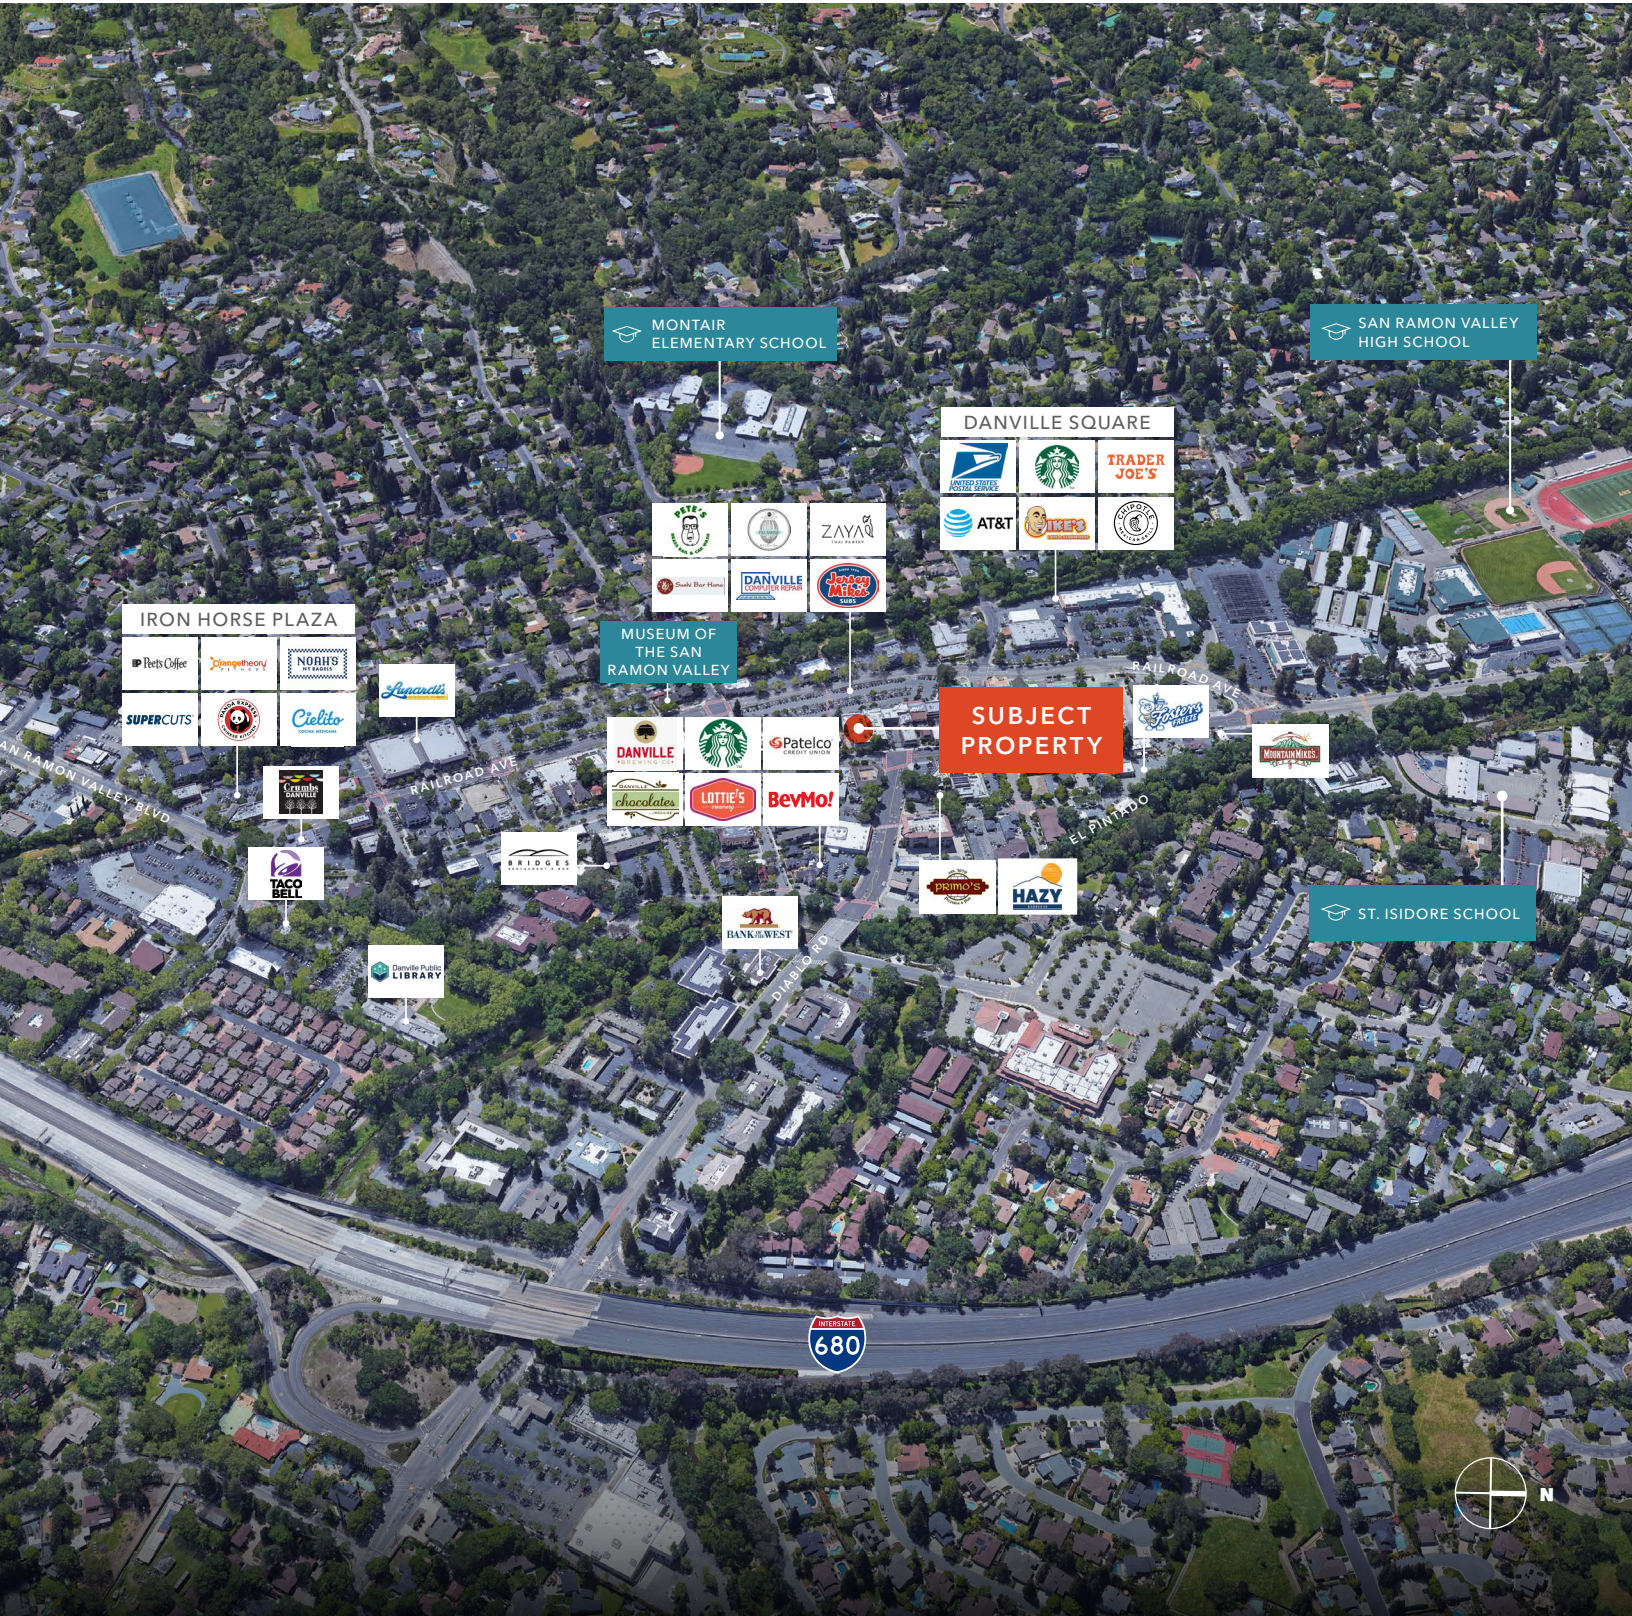

**KIDDER.COM**

This information supplied herein is from sources we deem reliable. It is provided without any representation, warranty, or guarantee, expressed or implied as to its accuracy. Prospective Buyer or Tenant should conduct an independent investigation and verification of all matters deemed to be material, including, but not limited to, statements of income and expenses. Consult your attorney, accountant, or other professional advisor.