


827.95' N 88°37'49" E

PARCEL ID # 07-003-00-028-01
11.3 ACRES

834.31' S 89°44'40" W

H.C. ACCESSIBLE VAN PARKING SPACE W/ SIGN MOUNTED WHERE IT CANNOT BE OBSCURED BY PARKED VEHICLE (SEE DETAIL ON SHEET A-101)

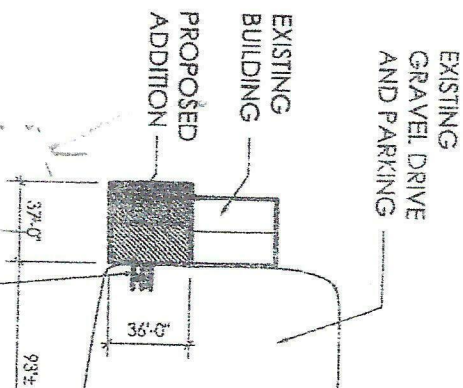

600.00' S 01°22'11" E
CENTER STREET - STATE ROUTE 45 60' R.O.W.

TO STATE RT. 307

1250' to CLAY STREET AND R

827.95' N 88°37'49" E

well

PARCEL ID # 07-003-00-028-01
11.3 ACRES

834.31' S 89°44'40" W

200'

200'

200'

H.C. ACCESSIBLE VAN PARKING
SPACE W/ SIGN MOUNTED
WHERE IT CANNOT BE
OBSCURED BY PARKED VEHICLE
(SEE DETAIL ON SHEET A-101)

Leach
Bed

EXISTING
BUILDING
PROPOSED
ADDITION


EXISTING
GRAVE DRIVE
AND PARKING


Palace

600.00' S 01°22'11" E
CENTER STREET - STATE ROUTE 45 60' R.O.W.

TO STATE RT. 307

TO CLAY STREET AND

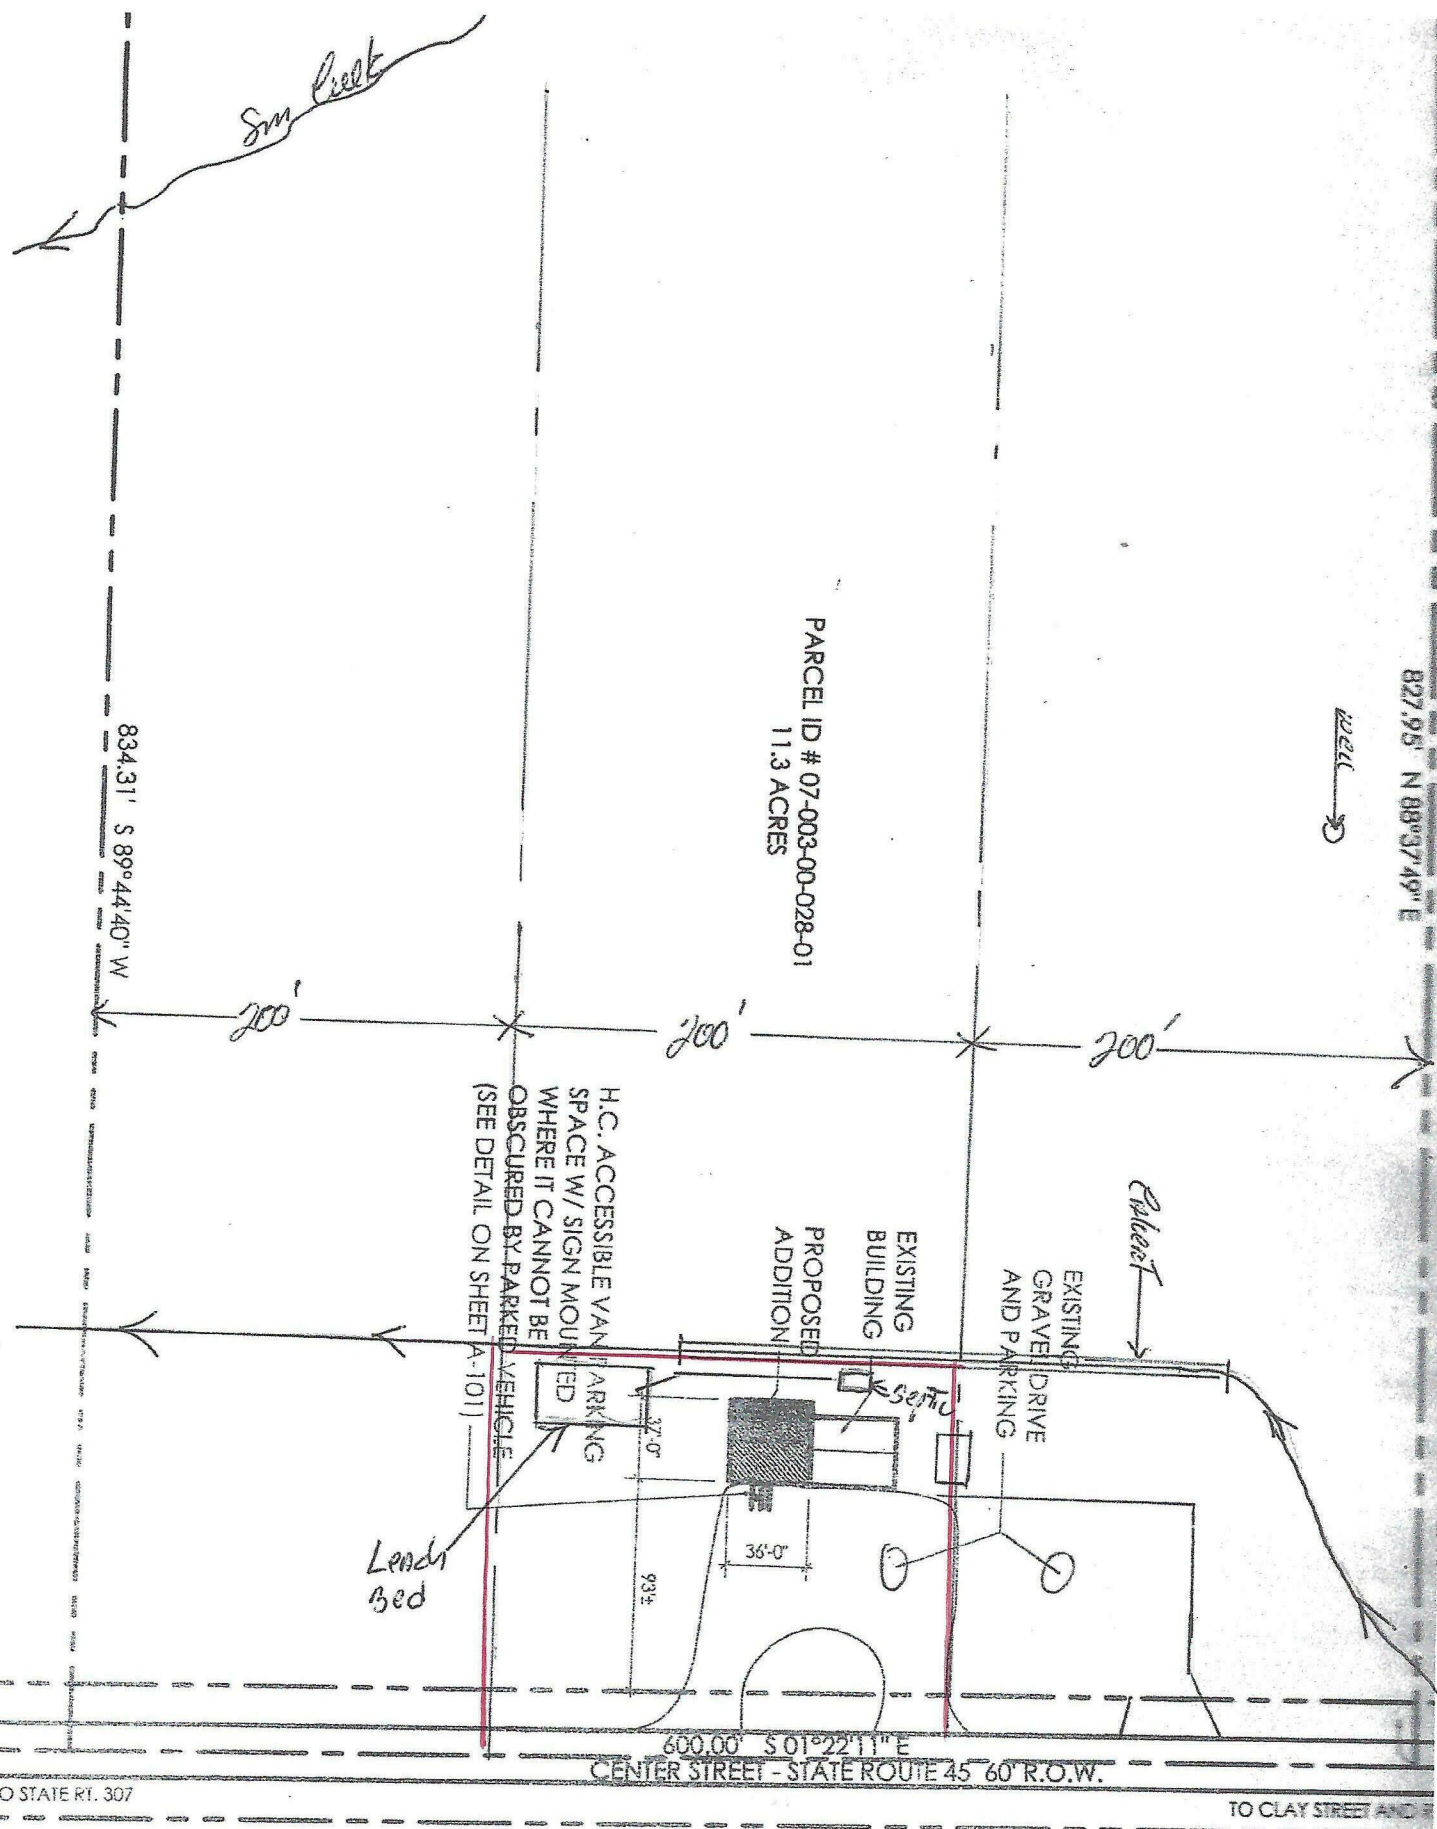

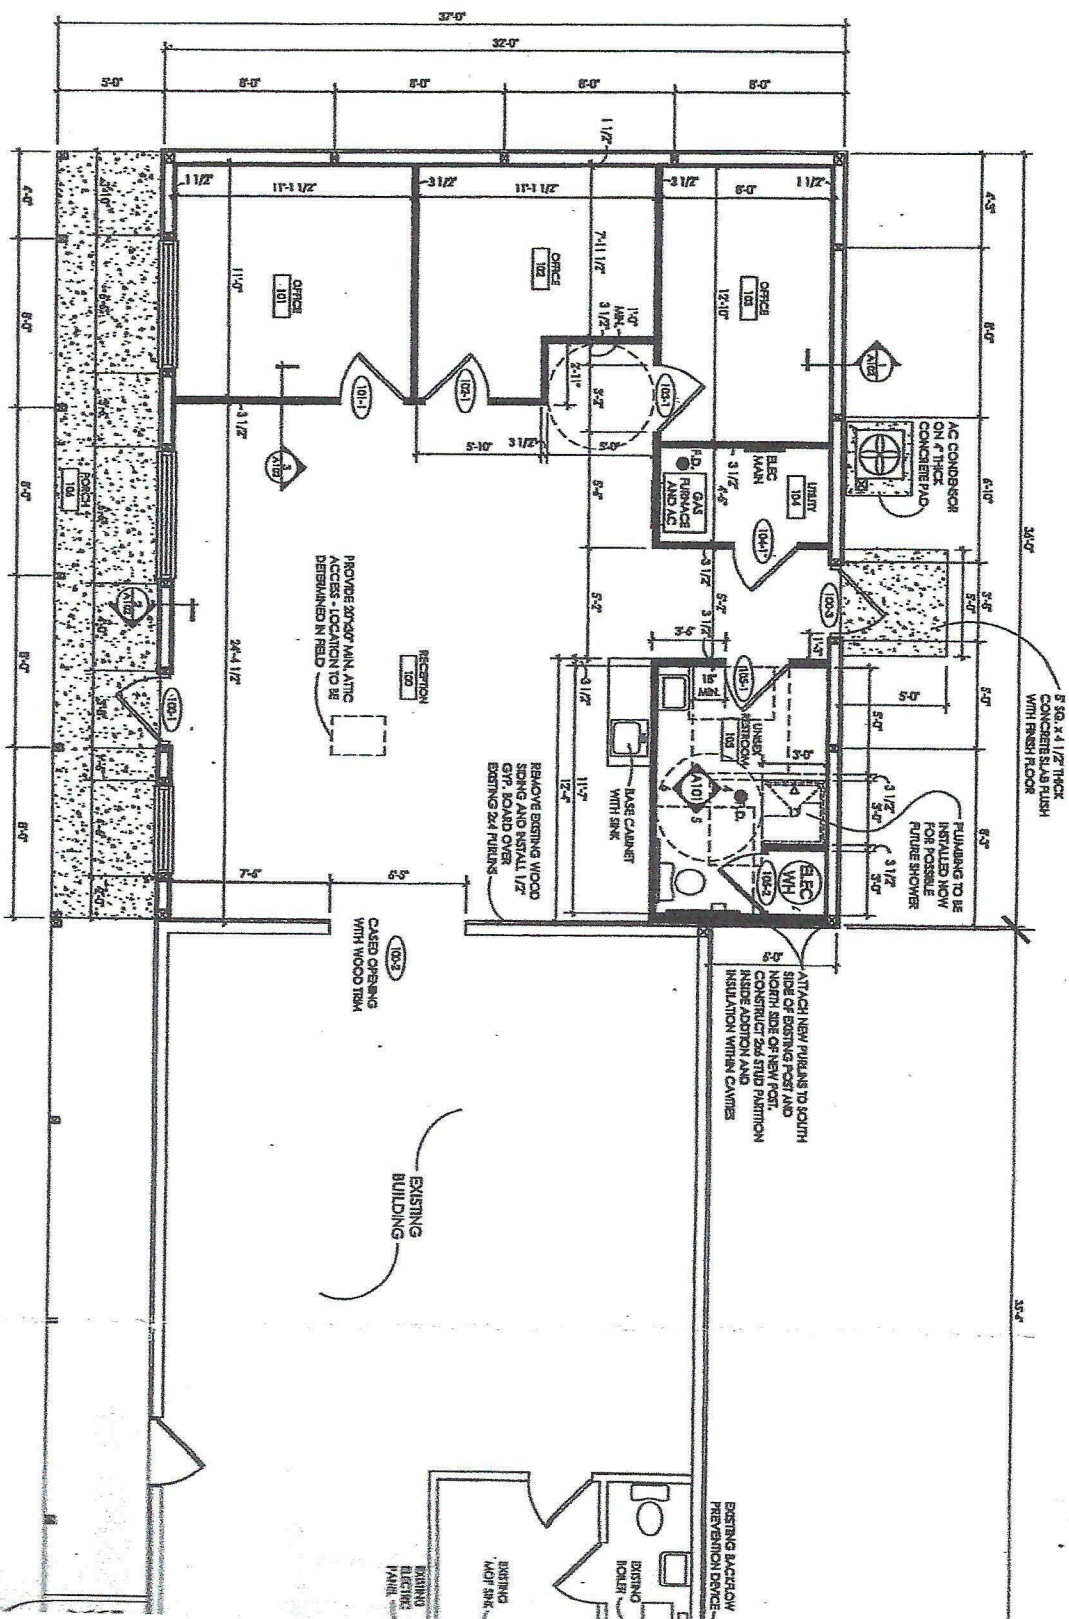


[illegible]

Power Plan

SCALE: 1/4" = 1'-0"

CONDENSOR WITH 30 AMP
DISCONNECT SWITCH IN
WEATHERPROOF ENCLOSURE

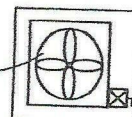

UTILITY