

Calaveras Crossing

14230 FM 775
Floresville, TX



Property Description

- Location:**
- Located on the corner of FM 775 and Arched Oak Loop, near the intersection of Hwy 181 and FM 775. Between Floresville and San Antonio TX.
 - Existing Floresville North Elementary is across the street. Future Floresville Middle School and High School to be built across the street.
 - Multiple new residential subdivisions are being developed within close proximity to this retail center.
 - Future Fire/EMS station planned across the street.


Overview: 18,000 SF (60' x 300') Retail Center. Each suite is 1,500 sf (25' W x 60' D) and can be combined to allow for larger spaces. The two end-caps are designed for restaurant use with drive-thrus. 9' glass storefronts provide better visibility and light. Interior spaces have 10' ceilings heights. Two suites have overhead doors at the rear of the space to aid in shipping and receiving.

Available Space:

- 1,500 SF to 6,000 SF inline space available.
- End-cap space available for restaurant with drive-thru.

Lease Rate: \$20.00 PSF Annually + NNNs (Estimated to be \$4.80 PSF Annually)

Finish Out Allowance available depending on term and credit.

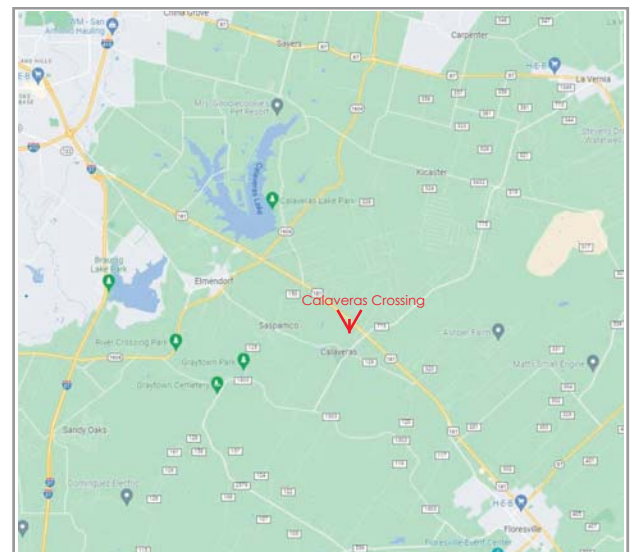



For more information:

Chris Dupree - 210-404-2200
cdupree@dhrealestate.com


ARCHED OAK LOOP

FM 775

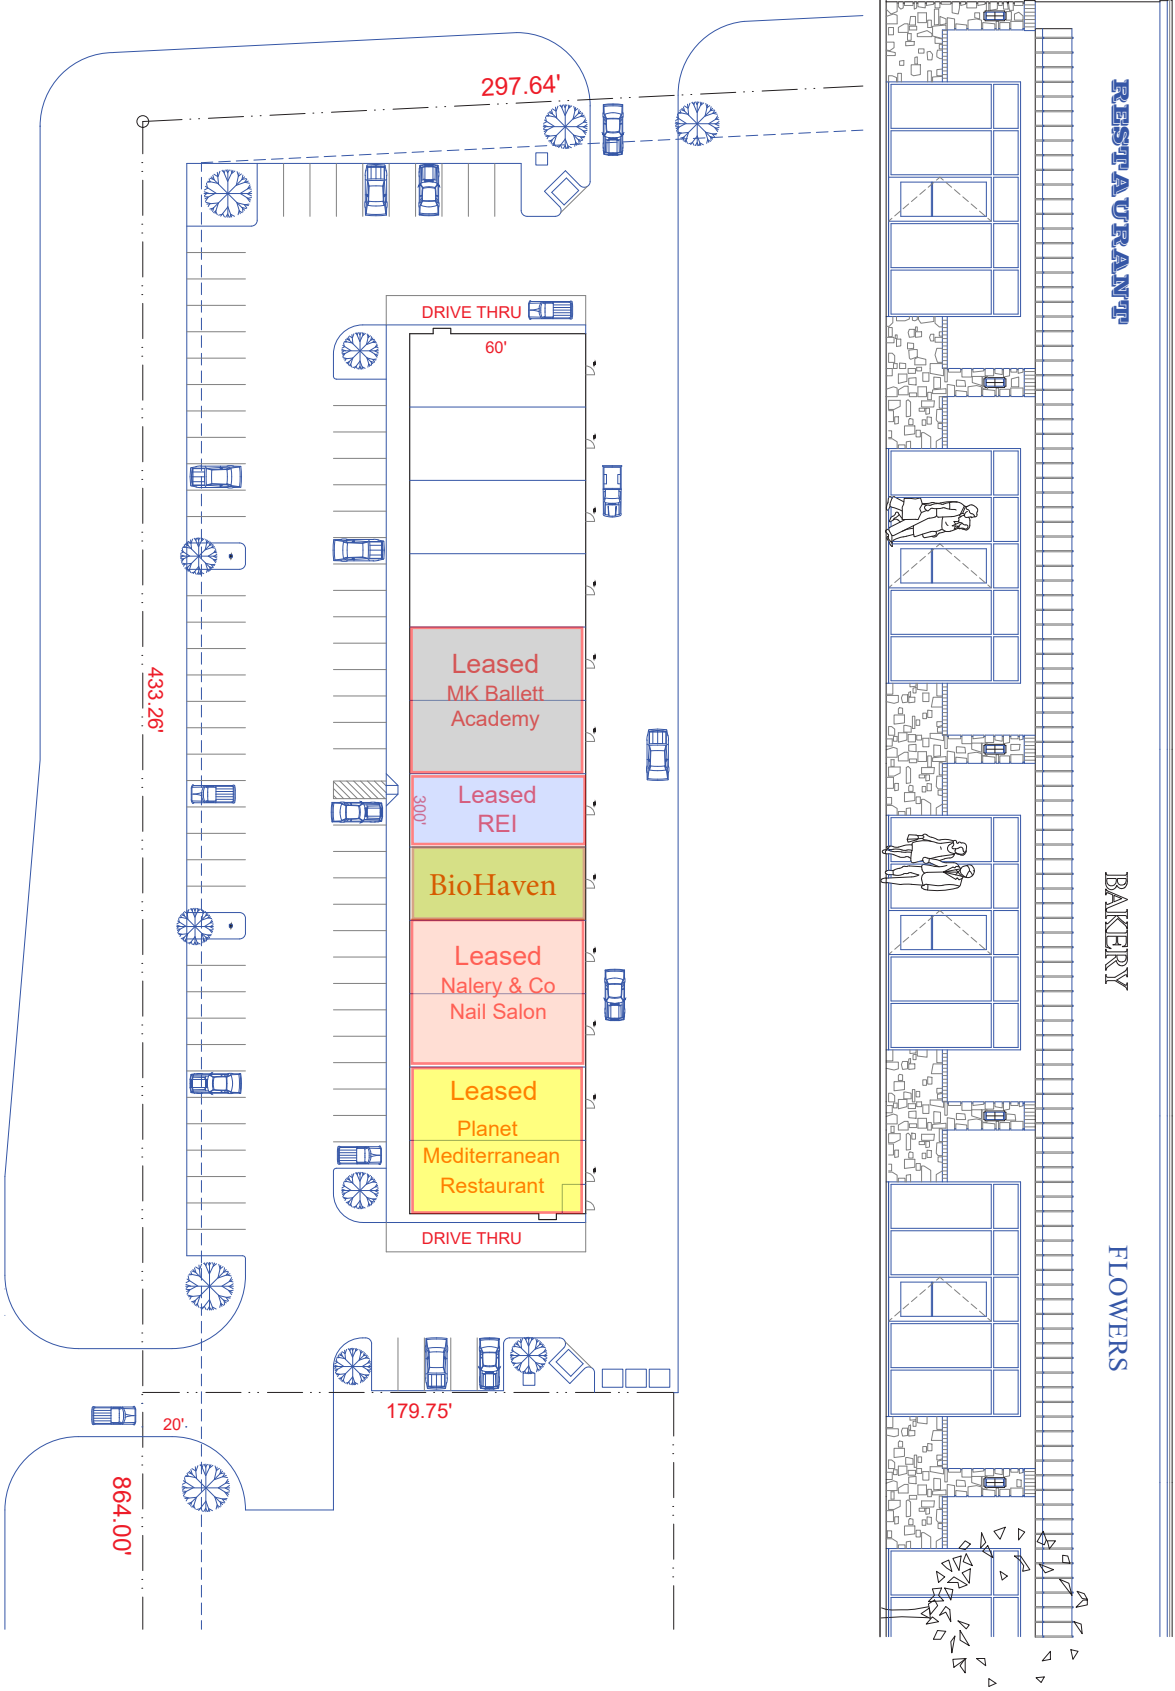


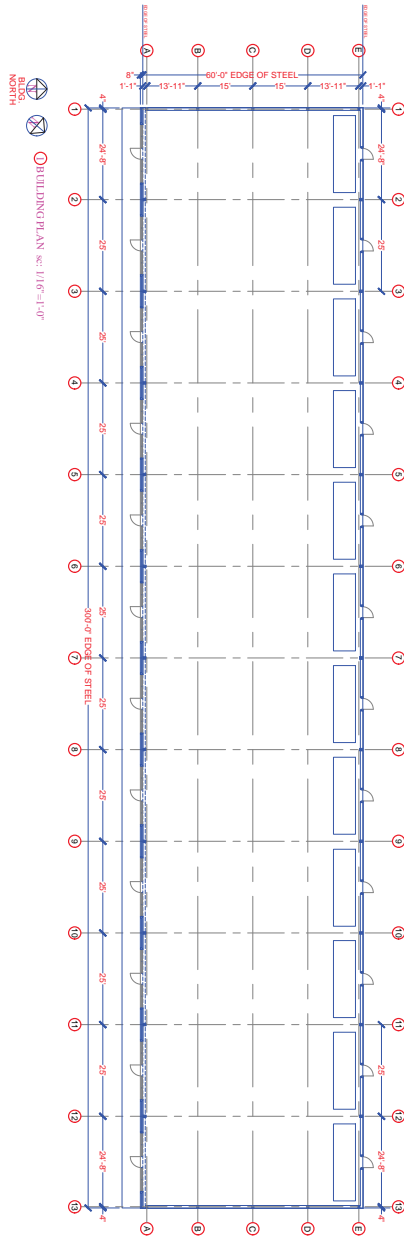


South Elevation, sc: 1/16"=1'-0"

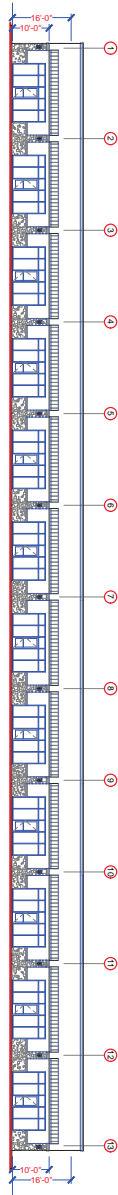


North Elevation, sc: 1/16"=1'-0"

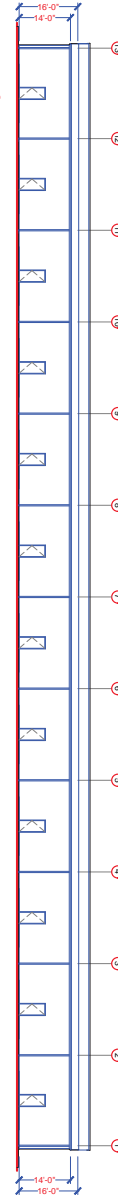

West Elevation, sc: 1/16"=1'-0"

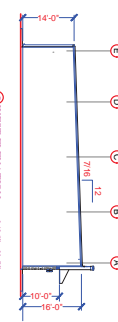

East Elevation, sc: 1/16"=1'-0"

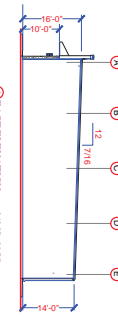

NOT FOR REGULATORY APPROVAL, PERMITTING OR CONSTRUCTION

A-1	JOB NO.:	21-1607
	DATE:	09.08.22
	REVISION:	00.00.20
	SCALE:	1/16"=1'-0"



RDG architecture & development
 P.O. BOX 90989 San Antonio, Texas 78209
 Richard D. Gamez, N.C.A.R.B. 210.872.2965
 © Copyright 2022 Reference: Architect's Copyright Protection Act 1990

Wilson County Retail
 DHR Real Estate Company
 21107 Pax Hill
 San Antonio, Texas 78256

RDG architecture & development expressly reserves its copyright & other rights in these documents as provided in the "Architects Copyright Protection Act of 1990". These documents are not to be reproduced, changed or copied in any form or manner nor are they to be assigned to any third party without written permission and consent of RDG architecture & development

Texas law requires all real estate licensees to give the following information about brokerage services to prospective buyers, tenants, sellers and landlords.

Information About Brokerage Services

Before working with a real estate broker, you should know that the duties of a broker depend on whom the broker represents. If you are a prospective seller or landlord (owner) or a prospective buyer or tenant (buyer), you should know that the broker who lists the property for sale or lease is the owner's agent. A broker who acts as a subagent represents the owner in cooperation with the listing broker. A broker who acts as a buyer's agent represents the buyer. A broker may act as an intermediary between the parties if the parties consent in writing. A broker can assist you in locating a property, preparing a contract or lease, or obtaining financing without representing you. A broker is obligated by law to treat you honestly.

IF THE BROKER REPRESENTS THE OWNER:

The broker becomes the owner's agent by entering into an agreement with the owner, usually through a written - listing agreement, or by agreeing to act as a subagent by accepting an offer of subagency from the listing broker. A subagent may work in a different real estate office. A listing broker or subagent can assist the buyer but does not represent the buyer and must place the interests of the owner first. The buyer should not tell the owner's agent anything the buyer would not want the owner to know because an owner's agent must disclose to the owner any material information known to the agent.

IF THE BROKER REPRESENTS THE BUYER:

The broker becomes the buyer's agent by entering into an agreement to represent the buyer, usually through a written buyer representation agreement. A buyer's agent can assist the owner but does not represent the owner and must place the interests of the buyer first. The owner should not tell a buyer's agent anything the owner would not want the buyer to know because a buyer's agent must disclose to the buyer any material information known to the agent.

IF THE BROKER ACTS AS AN INTERMEDIARY:

A broker may act as an intermediary between the parties if the broker complies with The Texas Real Estate License

Act. The broker must obtain the written consent of each party to the transaction to act as an intermediary. The written consent must state who will pay the broker and, in conspicuous bold or underlined print, set forth the broker's obligations as an intermediary. The broker is required to treat each party honestly and fairly and to comply with The Texas Real Estate License Act. A broker who acts as an intermediary in a transaction:

- (1) shall treat all parties honestly;
- (2) may not disclose that the owner will accept a price less than the asking price unless authorized in writing to do so by the owner;
- (3) may not disclose that the buyer will pay a price greater than the price submitted in a written offer unless authorized in writing to do so by the buyer; and
- (4) may not disclose any confidential information or any information that a party specifically instructs the broker in writing not to disclose unless authorized in writing to disclose the information or required to do so by The Texas Real Estate License Act or a court order or if the information materially relates to the condition of the property.

With the parties' consent, a broker acting as an intermediary between the parties may appoint a person who is licensed under The Texas Real Estate License Act and associated with the broker to communicate with and carry out instructions of one party and another person who is licensed under that Act and associated with the broker to communicate with and carry out instructions of the other party.

If you choose to have a broker represent you,

you should enter into a written agreement with the broker that clearly establishes the broker's obligations and your obligations. The agreement should state how and by whom the broker will be paid. You have the right to choose the type of representation, if any, you wish to receive. Your payment of a fee to a broker does not necessarily establish that the broker represents you. If you have any questions regarding the duties and responsibilities of the broker, you should resolve those questions before proceeding.

Real estate licensee asks that you acknowledge receipt of this information about brokerage services for the licensee's records.

Buyer, Seller, Landlord or Tenant

Date

Texas Real Estate Brokers and Salespersons are licensed and regulated by the Texas Real Estate Commission (TREC). If you have a question or complaint regarding a real estate licensee, you should contact TREC at P.O. Box 12188, Austin, Texas 78711-2188 or 512-465-3960.

