


Utility Layout


Lansing Business Center
City of Lansing, Leavenworth County, Kansas

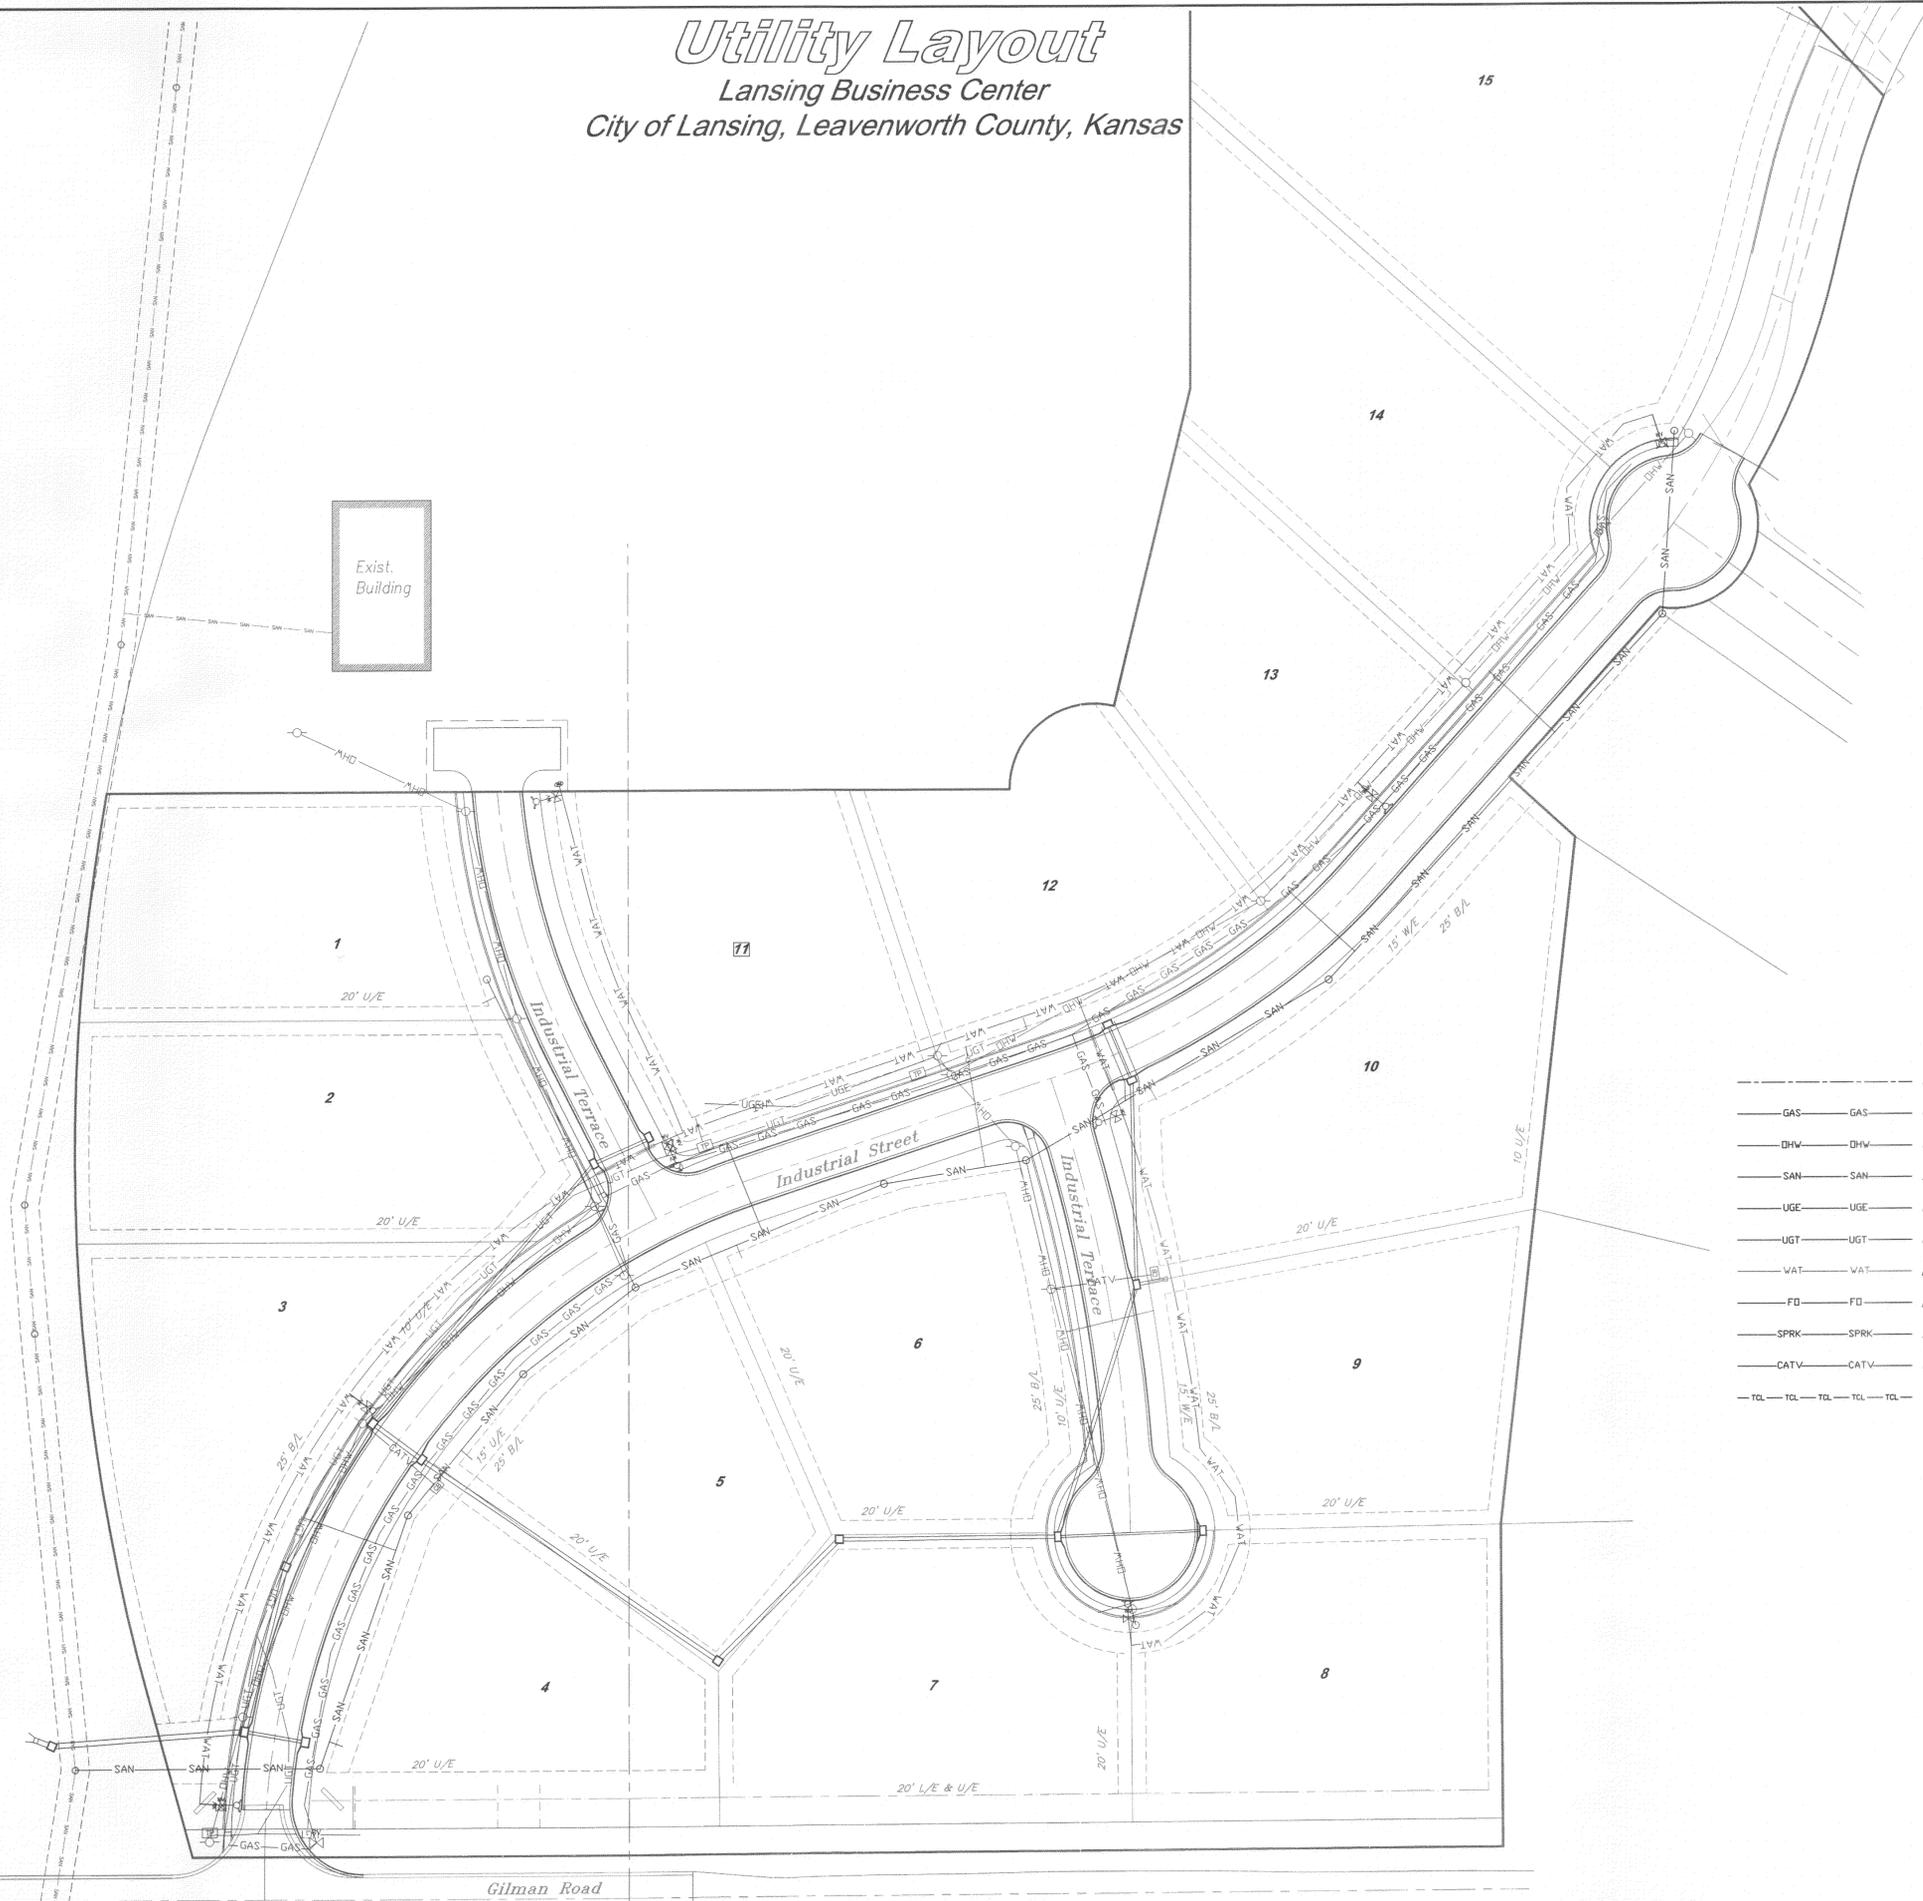

Exist.
Building

SYMBOL AND LINE LEGEND

| | | | | | |
|-----------------|-----------------------------|---|---------------------|---|---------------------------|
| --- | CENTER LINE | ⊕ | GAS METER | ☆ | LIGHT |
| — GAS — GAS — | GAS LINE | ⊕ | GAS REGULATOR | ⊖ | POWER POLE |
| — DHW — DHW — | OVERHEAD WIRE LINE | ⊕ | GAS VAULT | ← | GUY ANCHOR |
| — SAN — SAN — | SANITARY SEWER LINE | ⊕ | GAS VALVE | ⊖ | GUY POLE |
| — UGE — UGE — | UNDERGROUND ELECTRICAL LINE | ⊕ | ELECTRIC METER | ⊕ | ELECTRIC MANHOLE |
| — UGT — UGT — | UNDERGROUND TELEPHONE LINE | ⊕ | ELECTRIC BOX | ⊕ | AREA INLET |
| — WAT — WAT — | EXISTING WATER LINE | ⊕ | TRANSFORMER | ⊕ | CURB INLET |
| — FO — FO — | FIBER OPTIC LINE | ⊕ | TELEPHONE MANHOLE | ⊕ | EXISTING TRAFFIC SIGNAL |
| — SPRK — SPRK — | SPRINKLER SERVICE LINE | ⊕ | TELEPHONE PEDESTAL | ⊕ | EXISTING SANITARY MANHOLE |
| — CATV — CATV — | CABLE TV LINE | ⊕ | TELEPHONE BOX | ⊕ | EXISTING CLEANOUT |
| — TOL — TOL — | TRAFFIC CONTROL LOOP | ⊕ | TELEPHONE POLE | ⊕ | PROPOSED CLEANOUT |
| | | ⊕ | CABLE BOX | ⊕ | WATER VALVE |
| | | ⊕ | SATELLITE DISH | ⊕ | SPRINKLER VALVE |
| | | ⊕ | TRAFFIC CONTROL BOX | ⊕ | WATER METER |
| | | ⊕ | | ⊕ | FIRE HYDRANT |

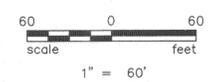

Drawing Path: L:\Land Projects\2007\062.dwg 07-062_base-exist.dwg
Plotted at: Jul 19, 2007 - 11:45am