




Existing Floor Plan

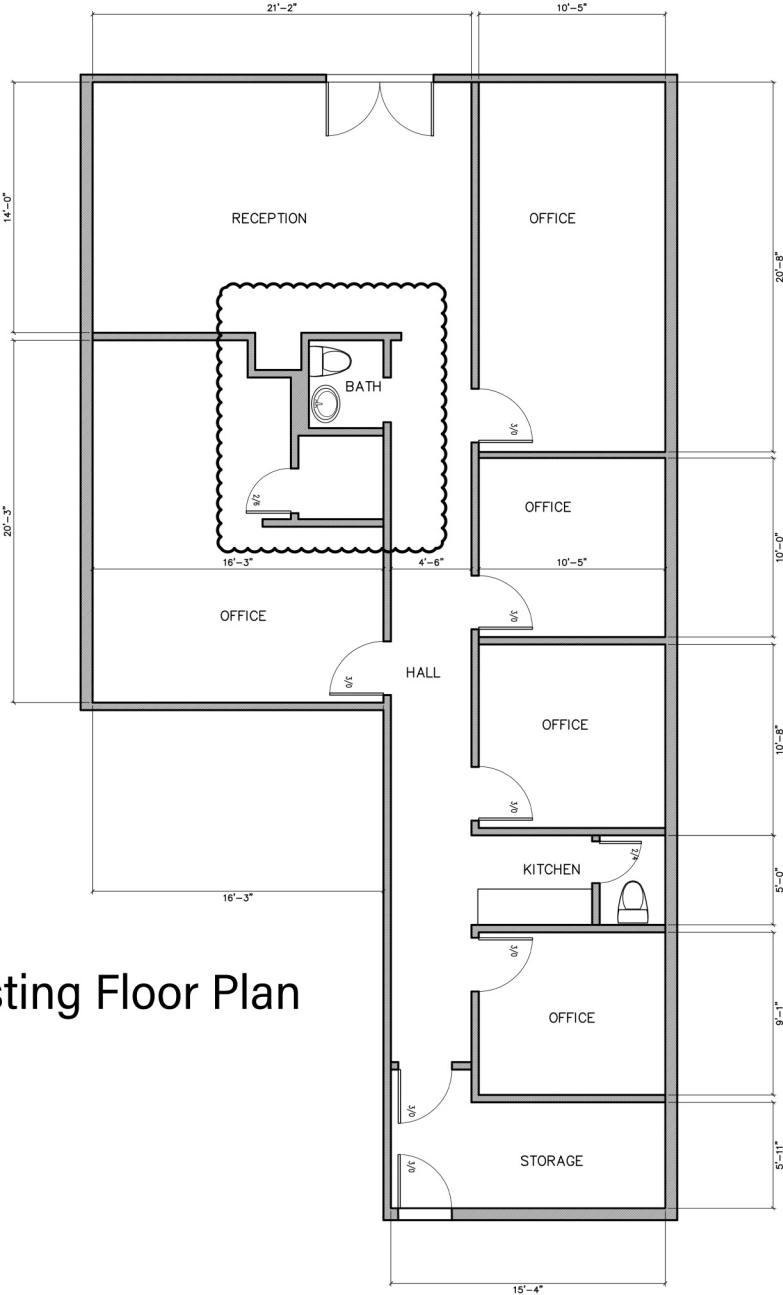


Proposed Floor Plan

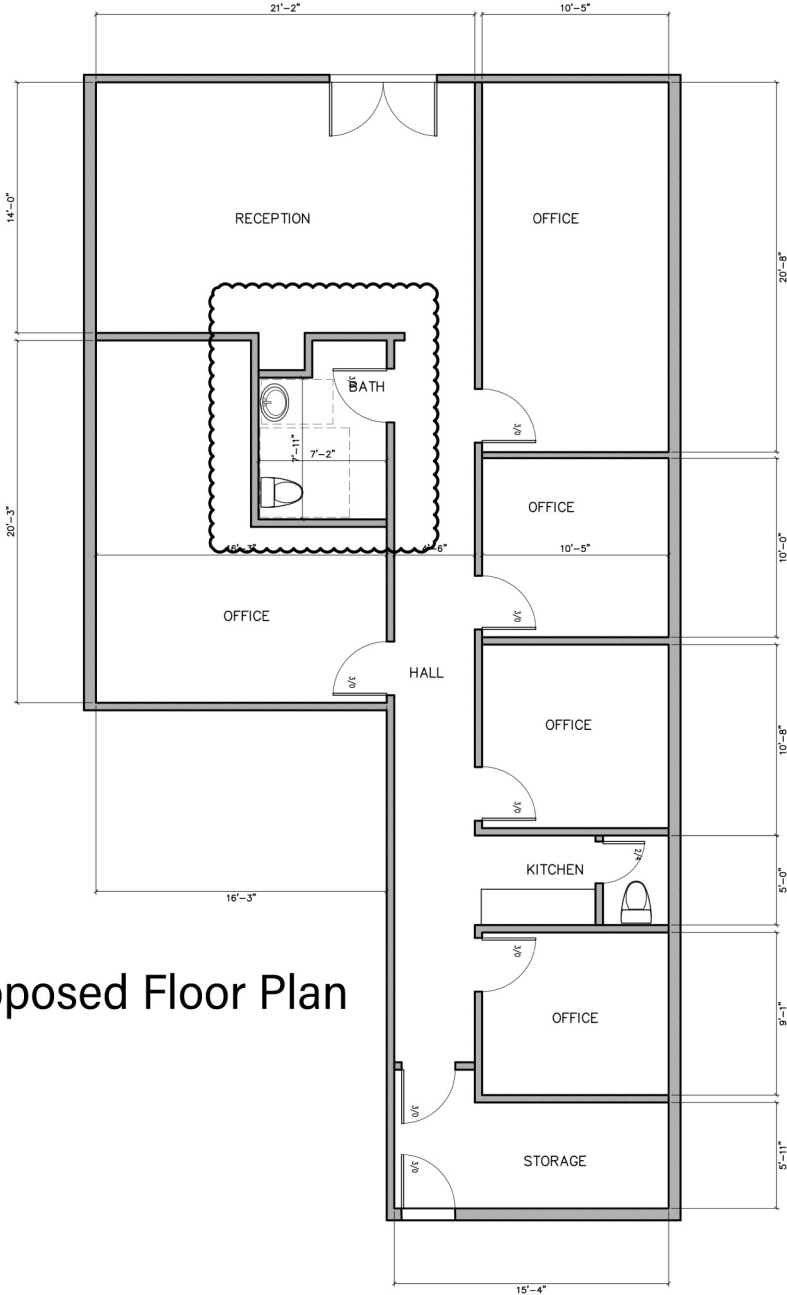

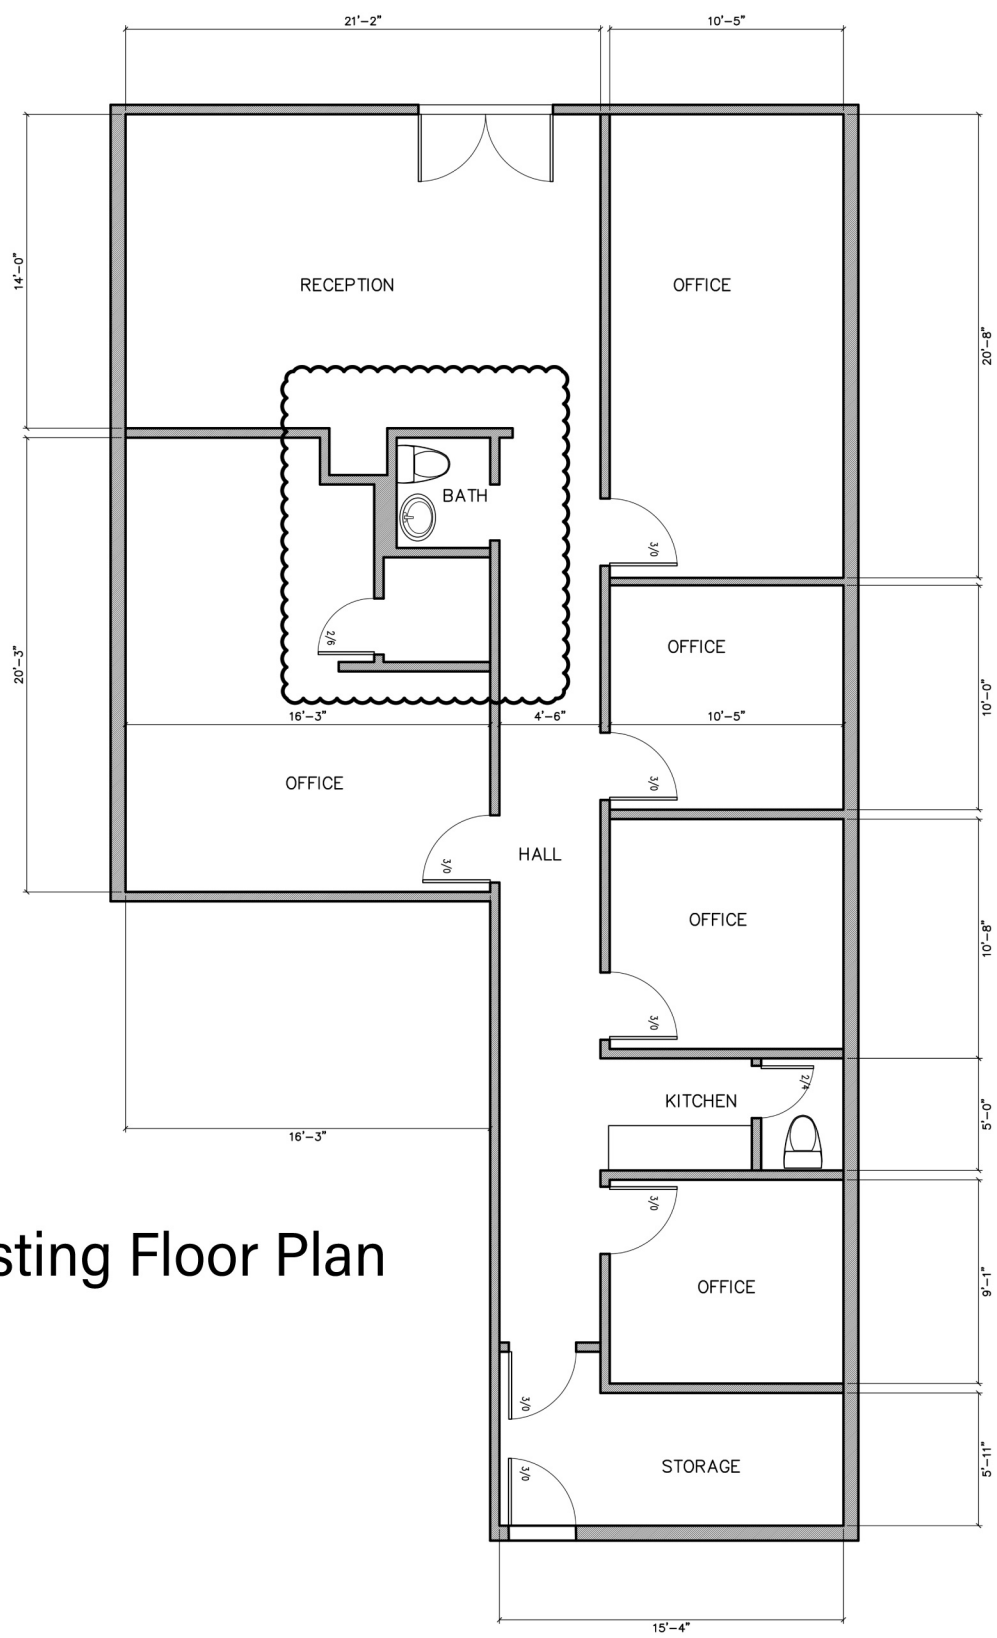

Existing Floor Plan

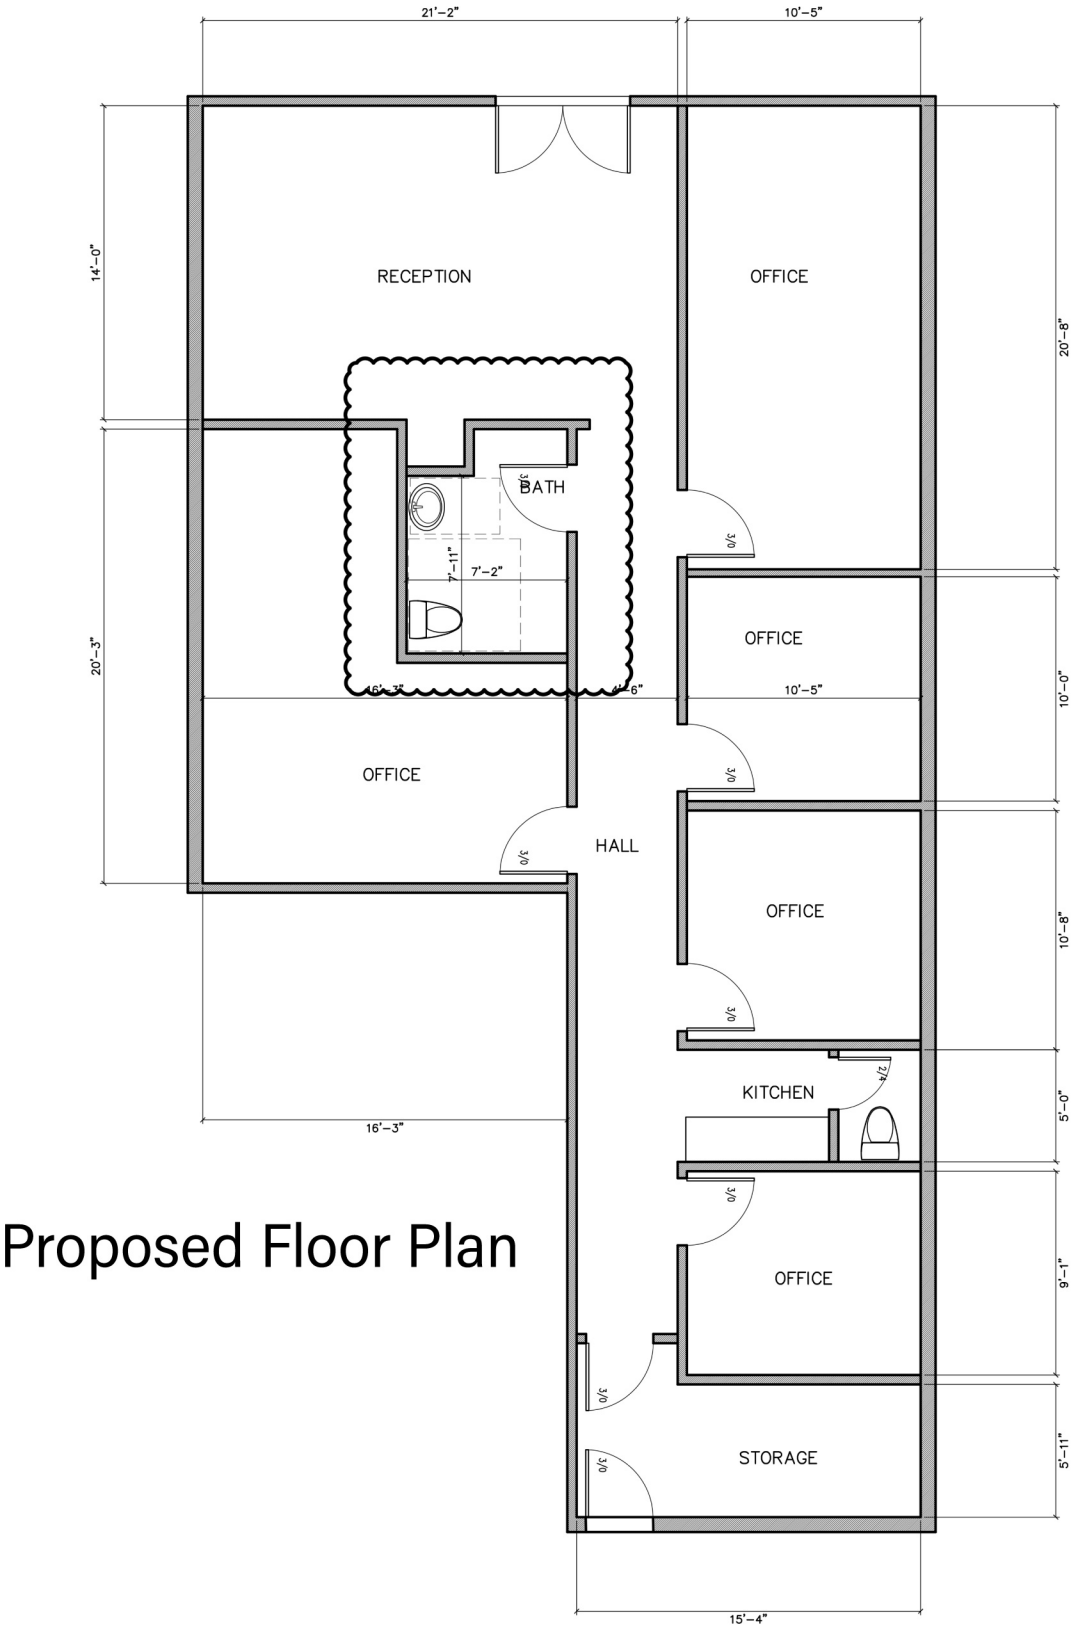

Proposed Floor Plan