



**FOR SALE OR LEASE**

# Creekside at Lookout

±4,711 SF Medical/Office Property

## Property Highlights

- Professional Garden Office Buildings For Sale and Lease
- Strategically positioned along Loop 1604 E at 35 with excellent visibility
- Modern garden office design
- Flexible space configurations available
- Ideal for professional services, medical offices, or corporate users
- Part of larger mixed-use development including over 27,699 SF of office/professional buildings
- Pylon signage on Loop 1604 E

## Availability

- **Building 2: 4,711 SF - Available**
- Building 1: (Proposed): 4,902 SF - Coming Soon

## Sales Price

\$280.00/SF

## Lease Rate

\$26.00/SF NNN


### Parker LaBarge, CCIM

Partner  
210.876.2235  
parker.labarge@partnersrealestate.com

### David Ballard, CCIM

Partner  
210.892.1413  
david.ballard@partnersrealestate.com

7323 N Loop 1604 E, San Antonio, TX 78233

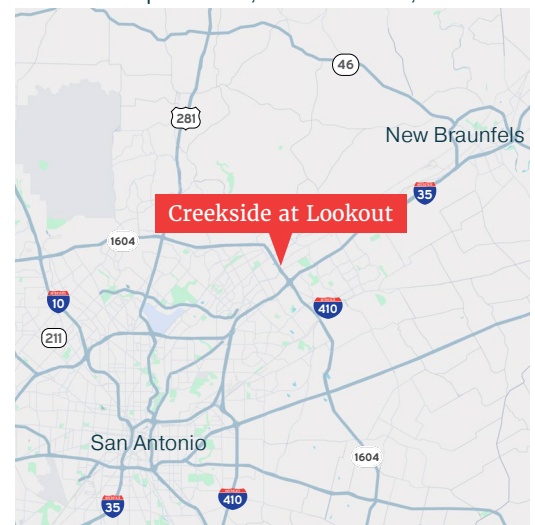

SCAN OR CLICK HERE



112 E. Pecan, Suite 1515 / San Antonio, Texas 78205  
210.446.3655 / partnersrealestate.com

## BROKERAGE SERVICES

**partners**

The information contained herein has been given to us by the owner of the property or other sources we deem reliable, we have no reason to doubt its accuracy, but we do not guarantee it. All information should be verified prior to purchase or lease. © 2025 Partners. All rights reserved.



**FOR SALE OR LEASE**

# Creekside at Lookout

±4,711 SF Medical/Office Property



**Parker LaBarge, CCIM**

Partner

210.876.2235

parker.labarge@partnersrealestate.com

**David Ballard, CCIM**

Partner

210.892.1413

david.ballard@partnersrealestate.com

**PARTNERSREALESTATE.COM**


**partners**

The information contained herein has been given to us by the owner of the property or other sources we deem reliable, we have no reason to doubt its accuracy, but we do not guarantee it. All information should be verified prior to purchase or lease. © 2025 Partners. All rights reserved.

**FOR SALE OR LEASE**

# Creekside at Lookout

±4,711 SF Medical/Office Property

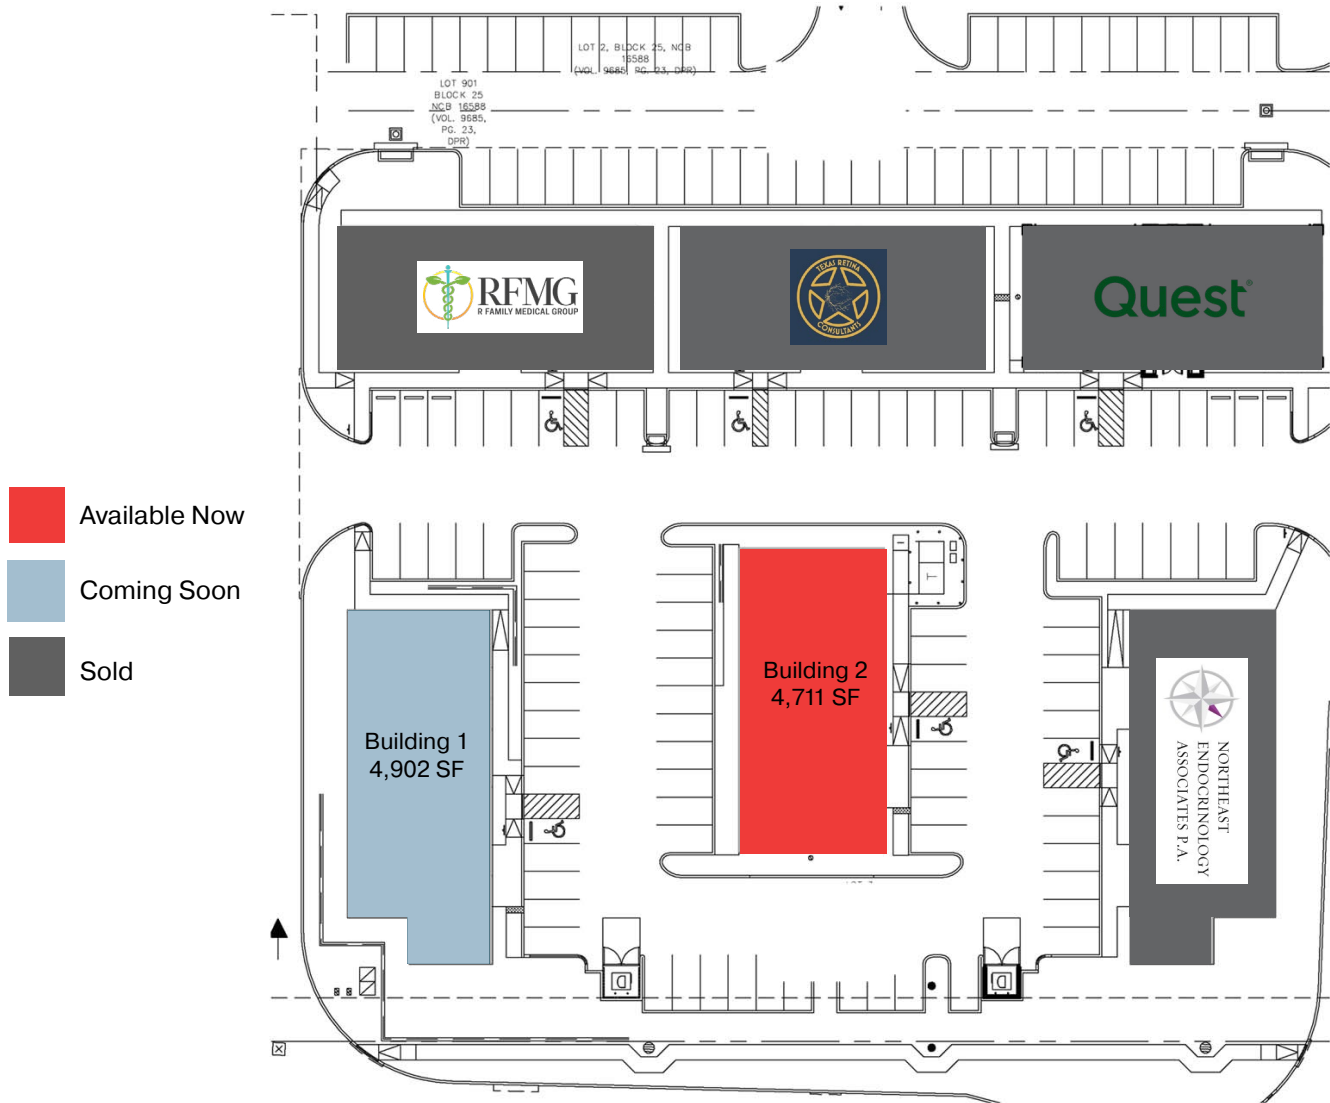

**Parker LaBarge, CCIM**

Partner  
210.876.2235  
parker.labarge@partnersrealestate.com

**David Ballard, CCIM**

Partner  
210.892.1413  
david.ballard@partnersrealestate.com

**PARTNERSREALESTATE.COM**

**partners**


The information contained herein has been given to us by the owner of the property or other sources we deem reliable, we have no reason to doubt its accuracy, but we do not guarantee it. All information should be verified prior to purchase or lease. © 2025 Partners. All rights reserved.

**FOR SALE OR LEASE**

# Creekside at Lookout

±4,711 SF Medical/Office Property

**BUILDING 2: 4,711 SF - AVAILABLE NOW**

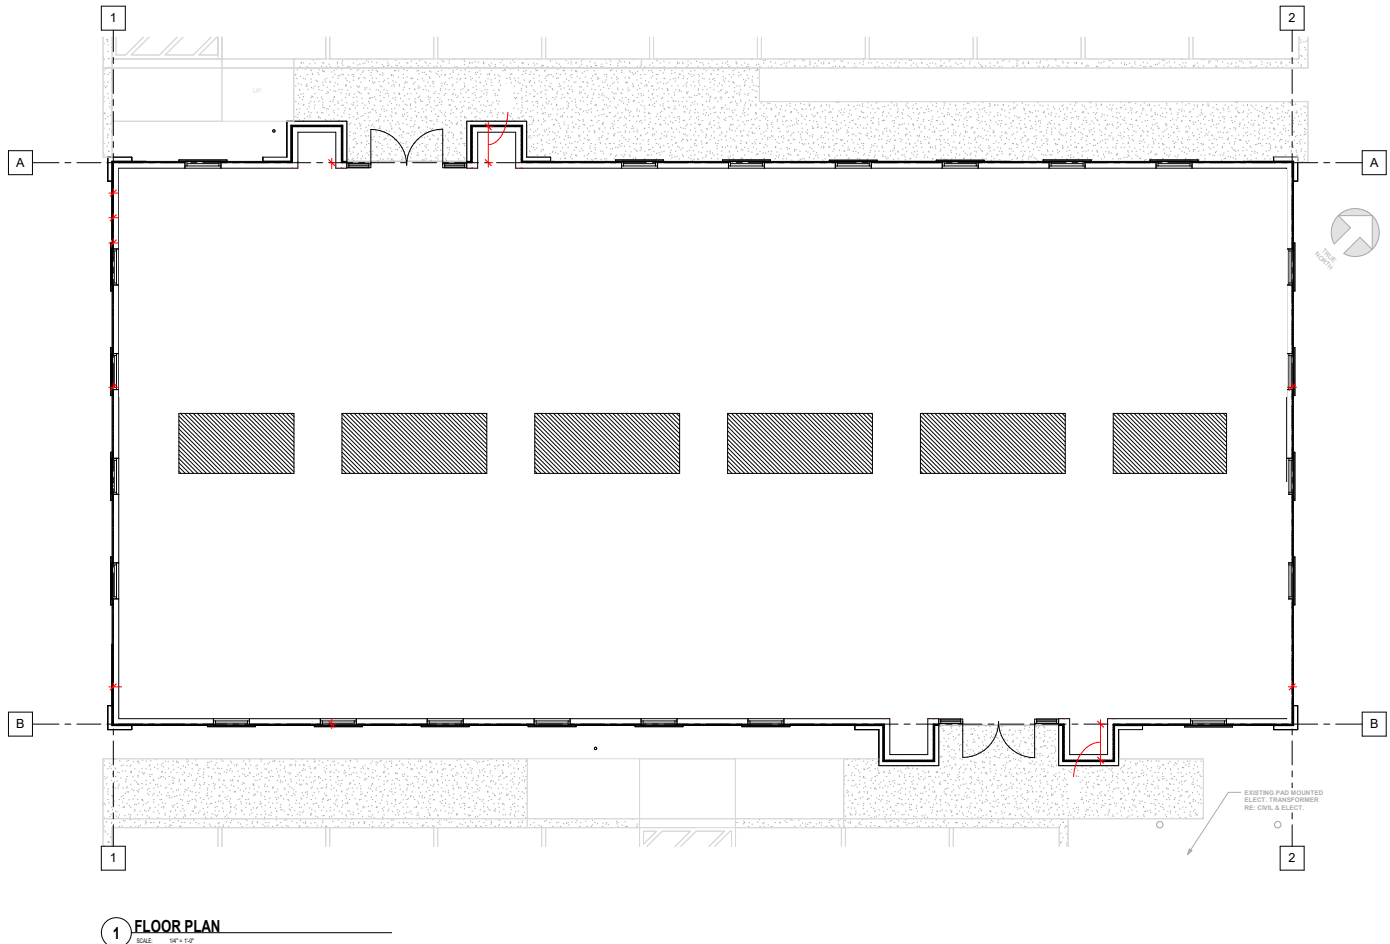

**Parker LaBarge, CCIM**

Partner  
210.876.2235  
parker.labarge@partnersrealestate.com

**David Ballard, CCIM**

Partner  
210.892.1413  
david.ballard@partnersrealestate.com

**PARTNERSREALESTATE.COM**

**partners**


The information contained herein has been given to us by the owner of the property or other sources we deem reliable, we have no reason to doubt its accuracy, but we do not guarantee it. All information should be verified prior to purchase or lease. © 2025 Partners. All rights reserved.

**FOR SALE OR LEASE**

# Creekside at Lookout

±4,711 SF Medical/Office Property

**BUILDING 1: (PROPOSED): 4,902 SF - COMING SOON**

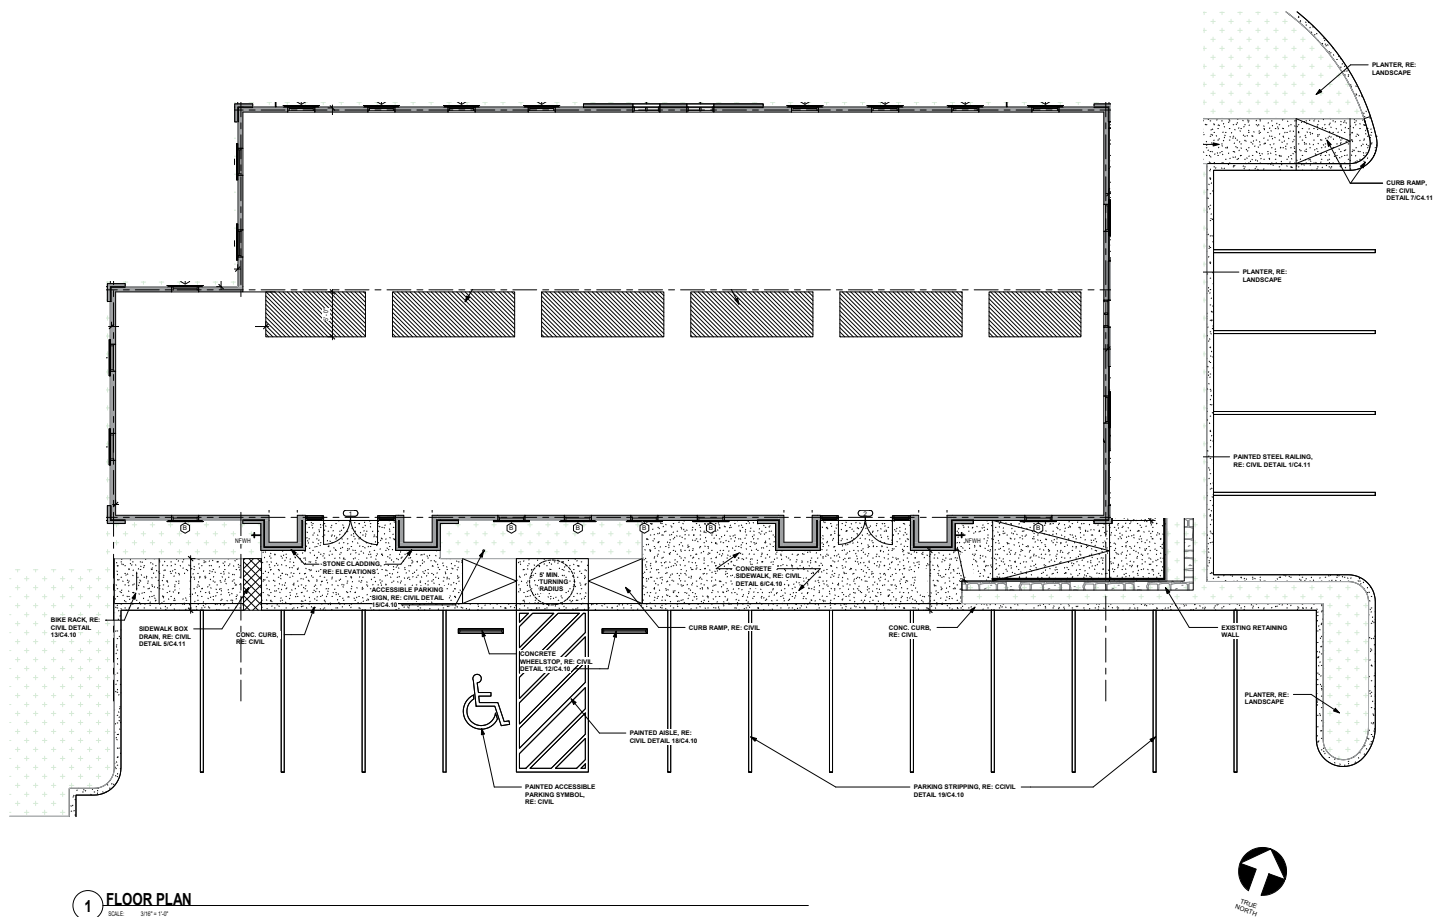

1 FLOOR PLAN  
SCALE: 3/8" = 1'-0"

**Parker LaBarge, CCIM**

Partner

210.876.2235

parker.labarge@partnersrealestate.com

**David Ballard, CCIM**

Partner

210.892.1413

david.ballard@partnersrealestate.com

**PARTNERSREALESTATE.COM**

**partners**


The information contained herein has been given to us by the owner of the property or other sources we deem reliable, we have no reason to doubt its accuracy, but we do not guarantee it. All information should be verified prior to purchase or lease. © 2025 Partners. All rights reserved.



FOR SALE OR LEASE

# Creekside at Lookout

±4,711 SF Medical/Office Property

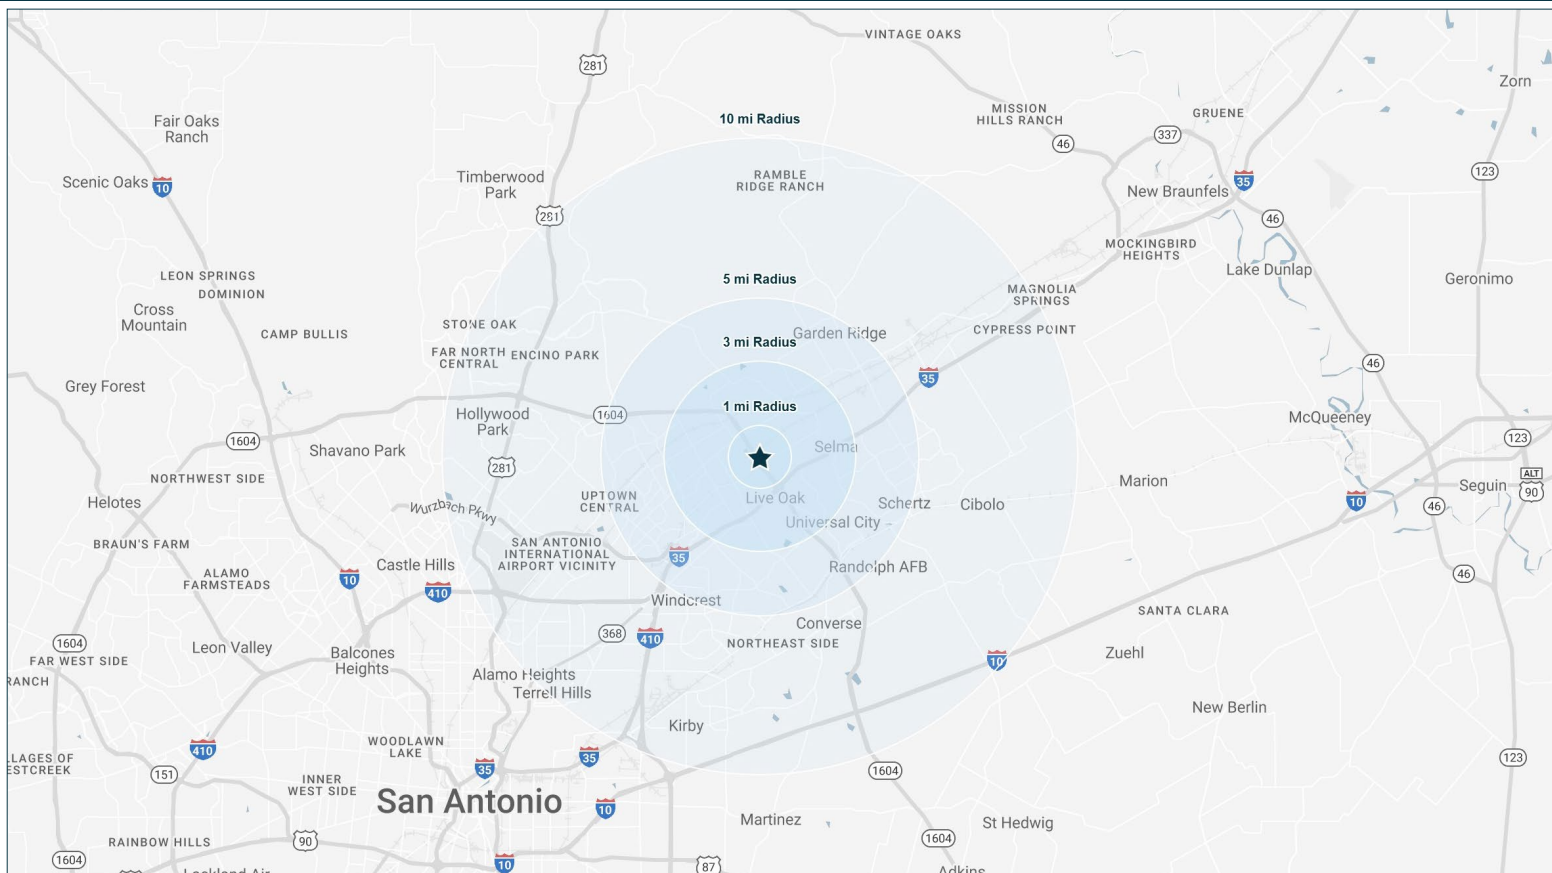

| POPULATION                    | 3 MILES   | 5 MILES   | 10 MILES  |
|-------------------------------|-----------|-----------|-----------|
| 2025 Population               | 73,283    | 193,602   | 604,188   |
| 2030 Population Projection    | 76,216    | 201,215   | 648,351   |
| HOUSEHOLDS                    |           |           |           |
| 2025 Households               | 28,357    | 73,975    | 230,555   |
| 2030 Household Projection     | 30,037    | 78,145    | 250,971   |
| HOUSEHOLD INCOME              |           |           |           |
| 2025 Average Household Income | \$108,466 | \$111,408 | \$122,829 |
| DAYTIME EMPLOYMENT            |           |           |           |
| 2025 Total Businesses         | 2,490     | 6,332     | 27,029    |
| 2030 Total Employees          | 22,903    | 50,663    | 235,124   |

**Parker LaBarge, CCIM**

Partner

210.876.2235

parker.labarge@partnersrealestate.com

**David Ballard, CCIM**

Partner

210.892.1413

david.ballard@partnersrealestate.com

**PARTNERSREALESTATE.COM**

**partners**

The information contained herein has been given to us by the owner of the property or other sources we deem reliable, we have no reason to doubt its accuracy, but we do not guarantee it. All information should be verified prior to purchase or lease. © 2025 Partners. All rights reserved.



# Information About Brokerage Services

*Texas law requires all real estate license holders to give the following information about brokerage services to prospective buyers, tenants, sellers and landlords.*

2-10-2025



## TYPES OF REAL ESTATE LICENSE HOLDERS:

- **A BROKER** is responsible for all brokerage activities, including acts performed by sales agents sponsored by the broker.
- **A SALES AGENT** must be sponsored by a broker and works with clients on behalf of the broker.

## A BROKER'S MINIMUM DUTIES REQUIRED BY LAW (A client is the person or party that the broker represents):

- Put the interests of the client above all others, including the broker's own interests;
- Inform the client of any material information about the property or transaction received by the broker;
- Answer the client's questions and present any offer to or counter-offer from the client; and
- Treat all parties to a real estate transaction honestly and fairly.

## A LICENSE HOLDER CAN REPRESENT A PARTY IN A REAL ESTATE TRANSACTION:

**AS AGENT FOR OWNER (SELLER/LANDLORD):** The broker becomes the property owner's agent through an agreement with the owner, usually in a written listing to sell or property management agreement. An owner's agent must perform the broker's minimum duties above and must inform the owner of any material information about the property or transaction known by the agent, including information disclosed to the agent or subagent by the buyer or buyer's agent. **An owner's agent fees are not set by law and are fully negotiable.**

**AS AGENT FOR BUYER/TENANT:** The broker becomes the buyer/tenant's agent by agreeing to represent the buyer, usually through a written representation agreement. A buyer's agent must perform the broker's minimum duties above and must inform the buyer of any material information about the property or transaction known by the agent, including information disclosed to the agent by the seller or seller's agent. **A buyer/tenant's agent fees are not set by law and are fully negotiable.**

**AS AGENT FOR BOTH - INTERMEDIARY:** To act as an intermediary between the parties the broker must first obtain the written agreement of *each party* to the transaction. The written agreement must state who will pay the broker and, in conspicuous bold or underlined print, set forth the broker's obligations as an intermediary. A broker who acts as an intermediary:

- Must treat all parties to the transaction impartially and fairly;
- May, with the parties' written consent, appoint a different license holder associated with the broker to each party (owner and buyer) to communicate with, provide opinions and advice to, and carry out the instructions of each party to the transaction.
- Must not, unless specifically authorized in writing to do so by the party, disclose:
  - that the owner will accept a price less than the written asking price;
  - that the buyer/tenant will pay a price greater than the price submitted in a written offer; and
  - any confidential information or any other information that a party specifically instructs the broker in writing not to disclose, unless required to do so by law.

**AS SUBAGENT:** A license holder acts as a subagent when aiding a buyer in a transaction without an agreement to represent the buyer. A subagent can assist the buyer but does not represent the buyer and must place the interests of the owner first.

## TO AVOID DISPUTES, ALL AGREEMENTS BETWEEN YOU AND A BROKER SHOULD BE IN WRITING AND CLEARLY ESTABLISH:

- The broker's duties and responsibilities to you, and your obligations under the representation agreement.
- Who will pay the broker for services provided to you, when payment will be made and how the payment will be calculated.

**LICENSE HOLDER CONTACT INFORMATION:** This notice is being provided for information purposes. It does not create an obligation for you to use the broker's services. Please acknowledge receipt of this notice below and retain a copy for your records.

|  |             |                                       |              |
|--|-------------|---------------------------------------|--------------|
| PCR Brokerage San Antonio, LLC dba Partners                        | 9003952     | licensing@partnersrealestate.com      | 713 629 0500 |
| Licensed Broker /Broker Firm Name or Primary Assumed Business Name | License No. | Email                                 | Phone        |
| Jon Silberman  | 389162      | jon.silberman@partnersrealestate.com  | 713 985 4626 |
| Designated Broker of Firm  | License No. | Email                                 | Phone        |
| Ryan Kasten  | 574089      | ryan.kasten@partnersrealestate.com    | 512 580 6025 |
| Licensed Supervisor of Sales Agent/ Associate                      | License No. | Email                                 | Phone        |
| Parker LaBarge   | 628793      | parker.labarge@partnersrealestate.com | 210 876 2235 |
| Sales Agent/Associate's Name                                       | License No. | Email                                 | Phone        |

\_\_\_\_\_  
Buyer/Tenant/Seller/Landlord Initials

\_\_\_\_\_  
Date