

Office Space

AVAILABLE

FOR LEASE

2000 Oak Street

Bakersfield, CA

Property Highlights

- Second floor availability
- Convenient downtown location with easy access to Highway 99 and Westside Parkway
- Prominent monument signage available on Oak Street and 21st Street
- Upgraded interior improvements through out
- New elevator installed 2017
- Private restroom in Suite 225

The information contained herein may have been obtained from sources other than ASU Commercial. We have not verified such information and make no guarantees, warranties or representations about such information. It is your responsibility to independently confirm its accuracy and completeness prior to purchasing/leasing the property.



Matthew E. Starr, SIOR, CCIM • Principal • 661 616 3570 • matthew@asuassociates.com • CA RE #01367855
Martin J. Starr • Principal • 661 616 3567 • mjstarr@asuassociates.com • CA RE #01179469
11601 Bolthouse Drive Suite 110 • Bakersfield, CA 93311 • 661 862 5454 main • 661 862 5444 fax


Office Space Available For Lease

Second Floor Availability | Floor Plan

2000 Oak Street - Bakersfield, CA

Lease Offering

- **Availability**
 - Suite 225 - 1,308 SF
 - Suite 250 - 2,202 SF
 - Suites 225 & 250 can be combined for a total of 3,510 SF
- **Rental Rate**
 - \$1.75 per RSF Modified Gross, excluding utilities and janitorial services
- **Tenant Improvements**
 - Negotiable


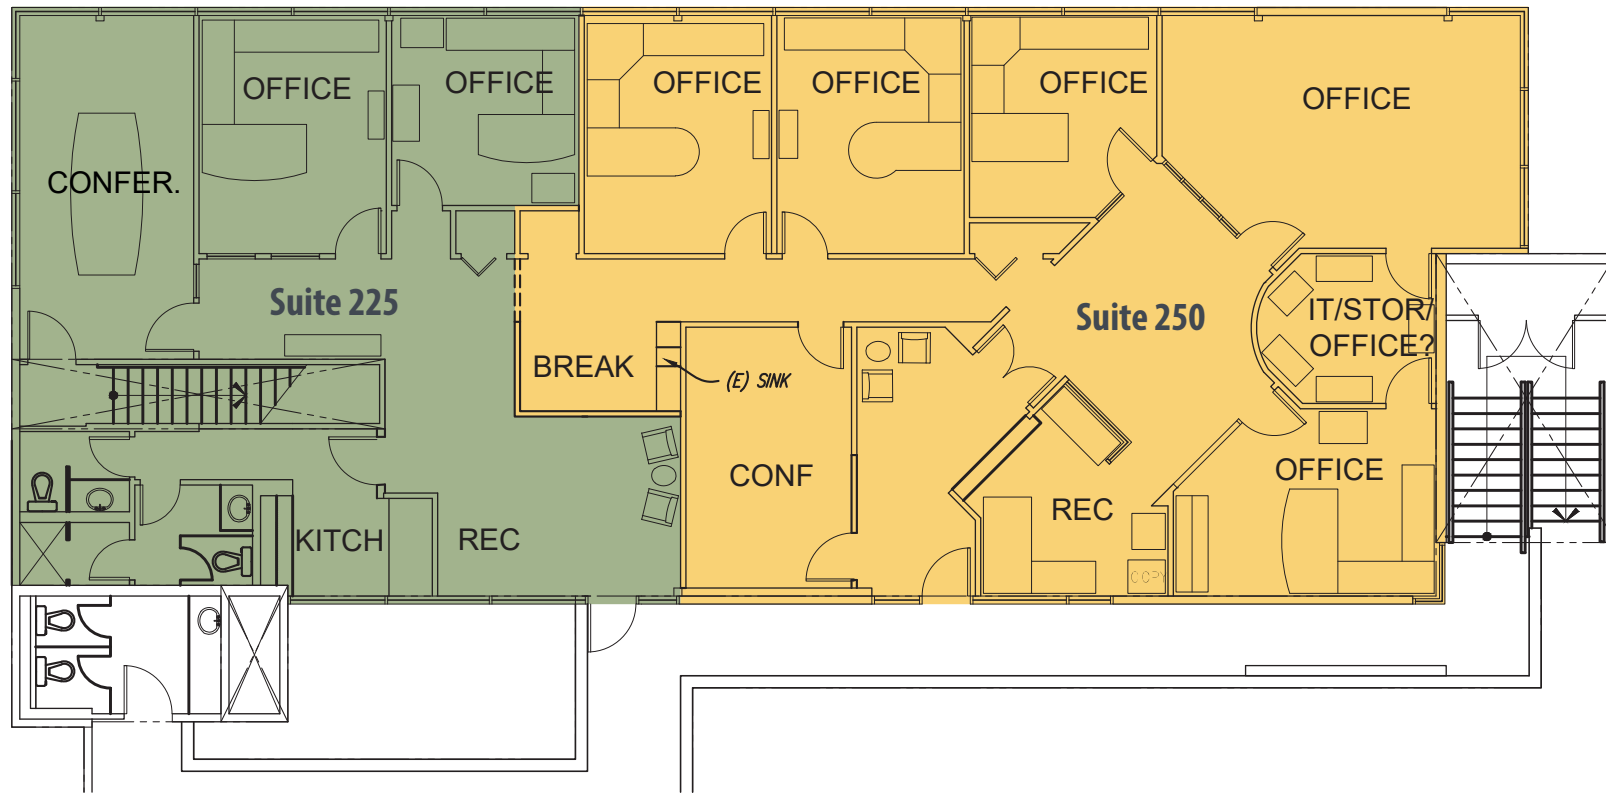


*Plans deemed to be accurate, but not guaranteed. Plan not to scale.

Office Space Available For Lease

Property Photos

2000 Oak Street - Bakersfield, CA

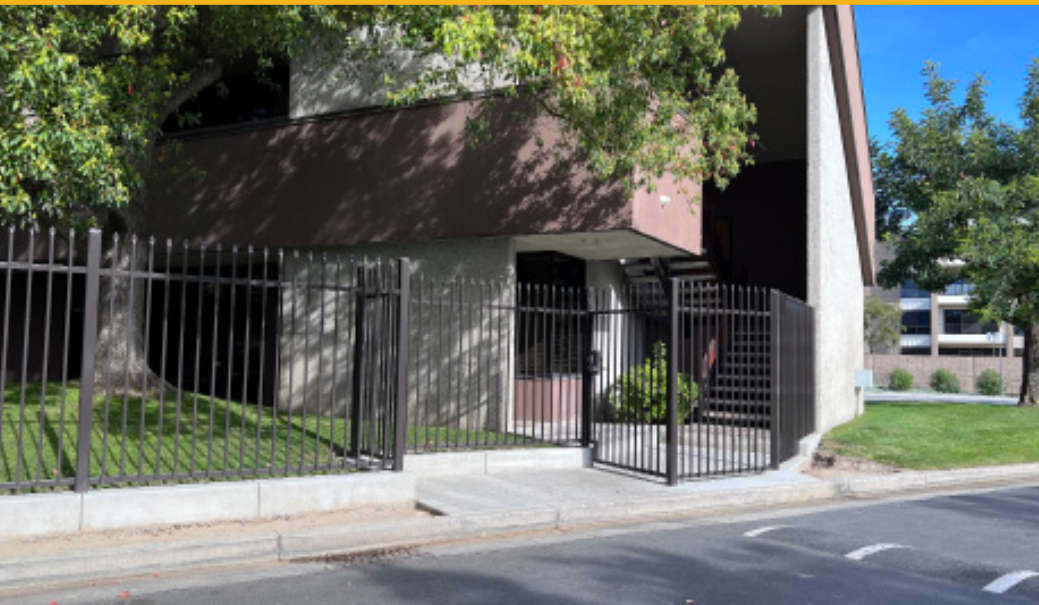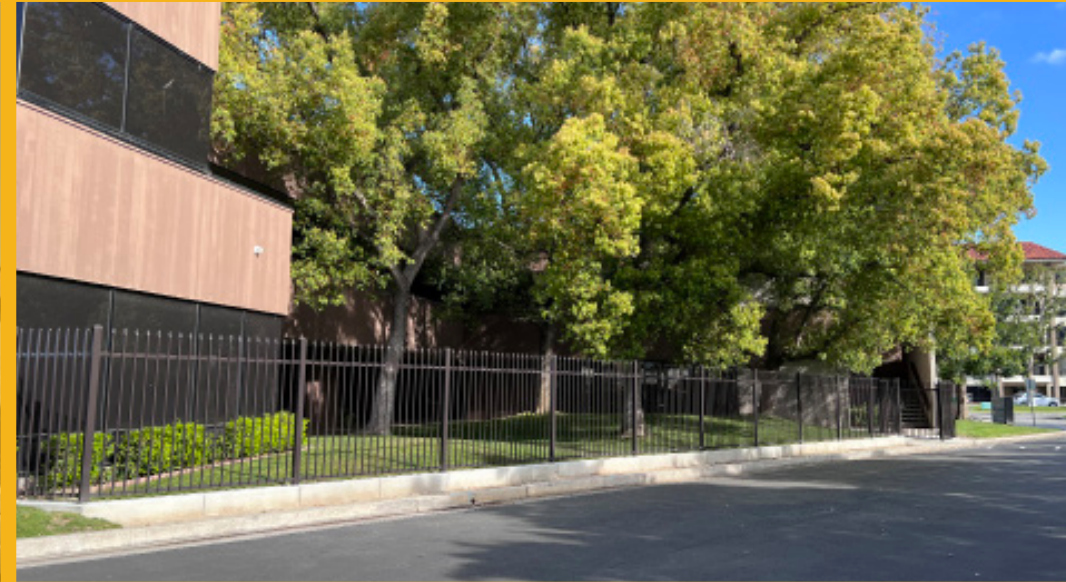

Matthew E. Starr, SIOR, CCIM • Principal • 661 616 3570 • matthew@asuassociates.com • CA RE #01367855
Martin J. Starr • Principal • 661 616 3567 • mjstarr@asuassociates.com • CA RE #01179469
11601 Bolthouse Drive Suite 110 • Bakersfield, CA 93311 • 661 862 5454 main • 661 862 5444 fax

Office Space Available For Lease

Aerial Map

2000 Oak Street - Bakersfield, CA

