

RETAIL/OFFICE PROPERTY FOR SALE

125 E JERICHO TPKE

HUNTINGTON STATION, NY 11746



OFFERING SUMMARY

Asking Price: \$1,980,000

Building Size:
Main Building:
1st Flr: 3,140 SF
Mezzanine: 810 SF
Cellar: 1,935 SF

Accessory Building:
888 SF

Lot Size: 0.34 Acres

Zoning: C6

Prime Retail Property for Sale. Located on heavily travelled Jericho Tpke, in Huntington Station. This 0.34 acres property is directly across from Target and Chik-Fil-A and features two buildings on one lot.

Former home to Selmer Pet Store, this building features a basement level and second floor loft office area. There is a detached 888 SF building with overhead door with ample parking and two means of egress on Jericho Tpke.

PROPERTY HIGHLIGHTS:

- Prime Location
- 2 Egress Points
- 2 Buildings
- Ample Parking

CONTACT EXCLUSIVE AGENTS:



Jennifer Lo 羅懿慧

Associate Real Estate Broker
Great Neck Office
42B Middle Neck Rd, Great Neck, NY
c: 516.376.9212
jenniferlo@danielgale.com
wechat: jenniferlo1111




Tsung Mou (Richard) Hsieh 謝

Associate Real Estate Broker
Great Neck Office
42B Middle Neck Rd, Great Neck, NY
c: 347.762-7253
tsungmouhsieh@danielgale.com
wechat: chinesegtea



SITE PLAN

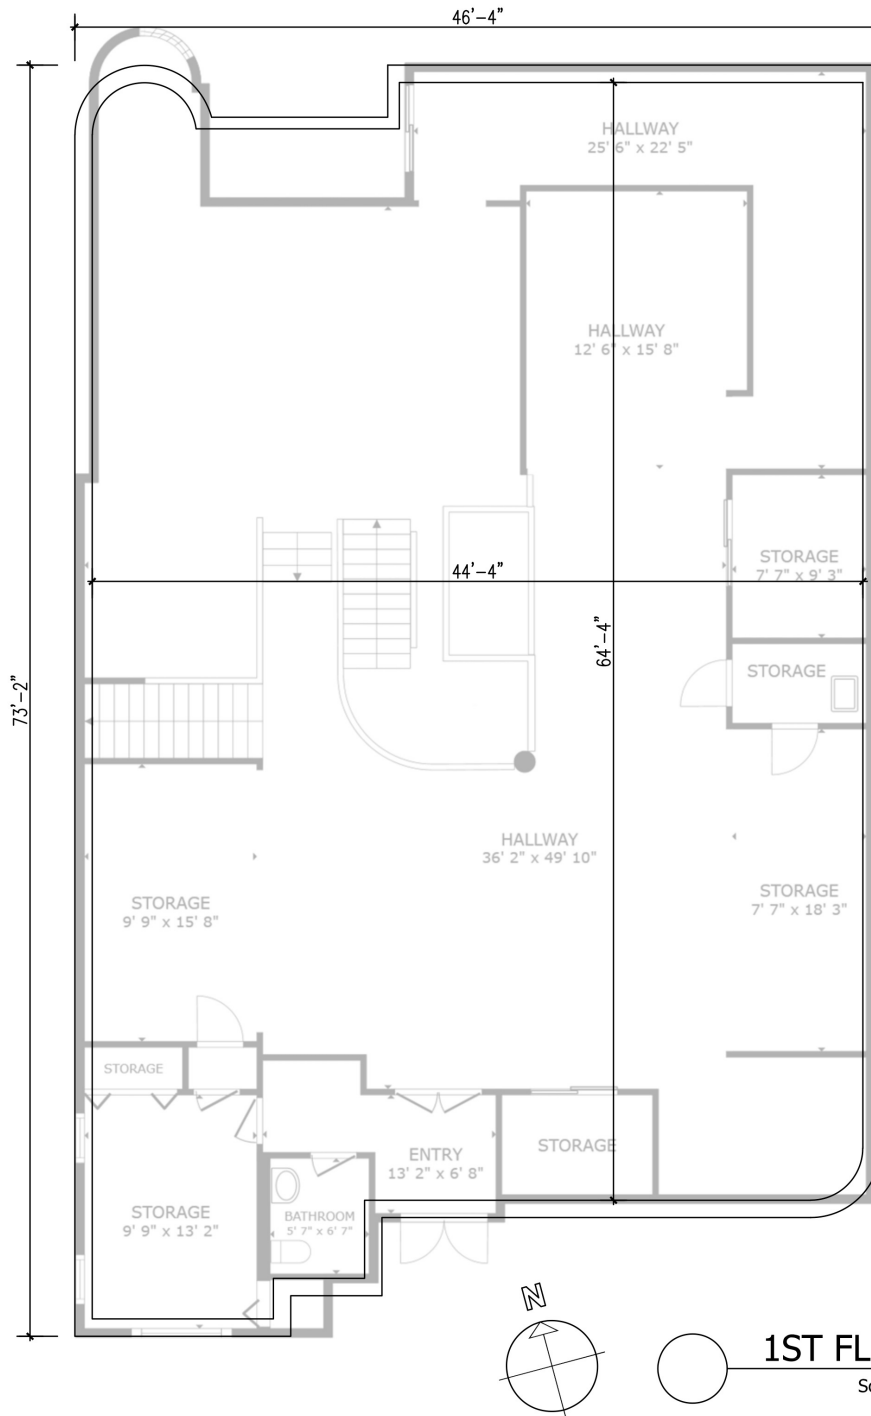

NOTE: SIZES AND DIMENSIONS ARE APPROXIMATE, ACTUAL MAY VARY


CONTACT
EXCLUSIVE
AGENTS:

Jennifer Lo 羅懿慧
Associate Real Estate Broker
c: 516.376.9212 | jenniferlo@danielgale.com

Tsung Mou (Richard) Hsieh 謝
Associate Real Estate Broker
c: 347.762-7253 | tsungmouhsieh@danielgale.com



SITE PLAN

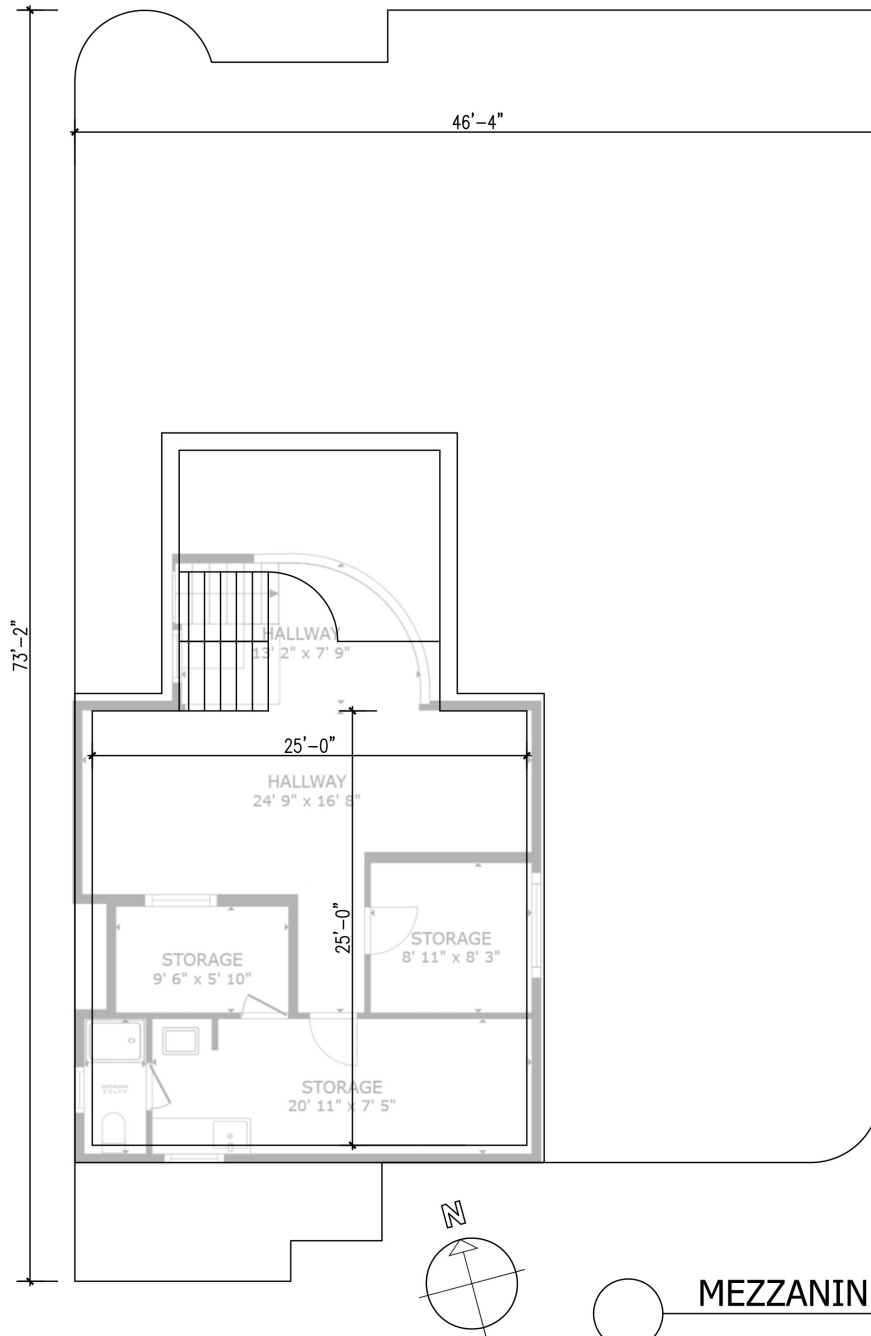

MEZZANINE PLAN
Scale: 1/8"=1'-0"

GROSS AREA: 810 SF.

NOTE: SIZES AND DIMENSIONS ARE APPROXIMATE, ACTUAL MAY VARY


**CONTACT
EXCLUSIVE
AGENTS:**

Jennifer Lo 羅懿慧
Associate Real Estate Broker
c: 516.376.9212 | jenniferlo@danielgale.com

Tsung Mou (Richard) Hsieh 謝
Associate Real Estate Broker
c: 347.762-7253 | tsungmouhsieh@danielgale.com



SITE PLAN

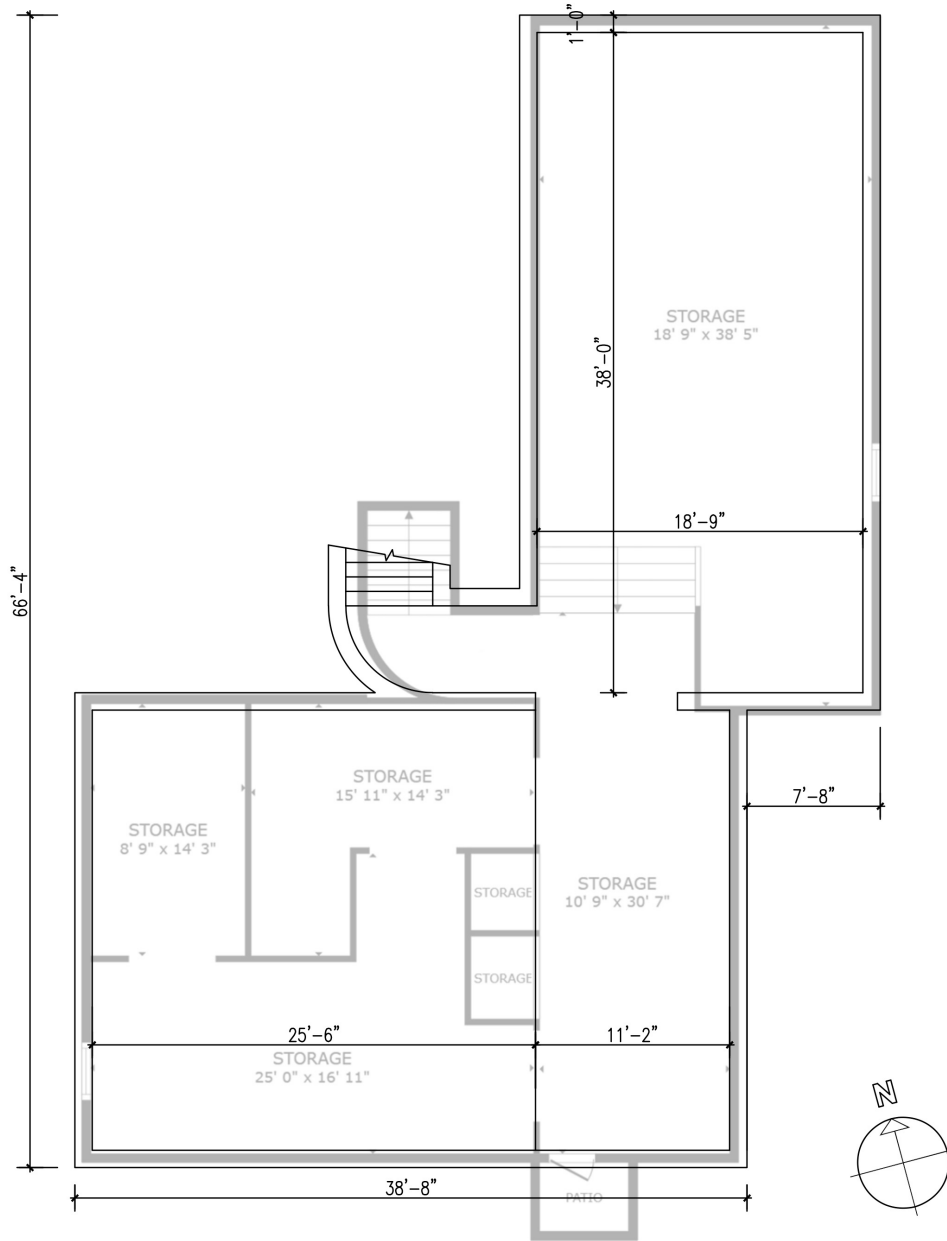

CELLAR PLAN
Scale: 1/8"=1'-0"

GROSS AREA: 1935 SF.



NOTE: SIZES AND DIMENSIONS ARE APPROXIMATE, ACTUAL MAY VARY

CONTACT
EXCLUSIVE
AGENTS:

Jennifer Lo 羅懿慧
Associate Real Estate Broker
c: 516.376.9212 | jenniferlo@danielgale.com

Tsung Mou (Richard) Hsieh 謝
Associate Real Estate Broker
c: 347.762-7253 | tsungmouhsieh@danielgale.com



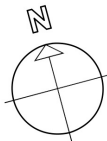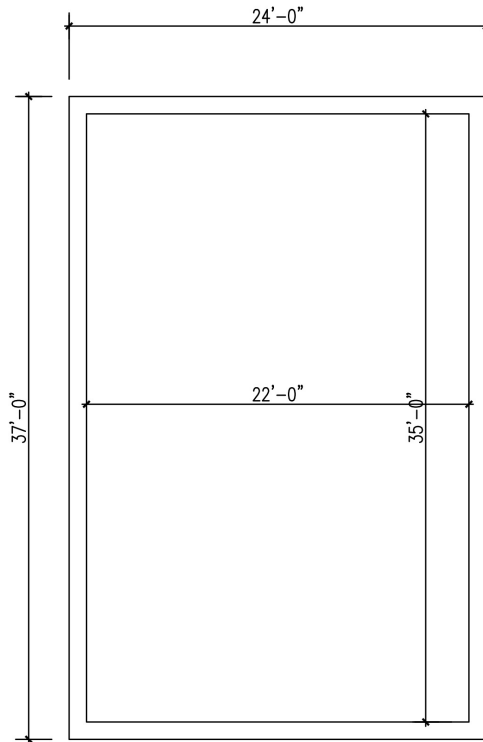

ACCESSORY BUILDING FOOT PRINT

Scale: 1/8"=1'-0"

GROSS AREA: 888 SF.

NOTE: SIZES AND DIMENSIONS ARE APPROXIMATE, ACTUAL MAY VARY

**CONTACT
EXCLUSIVE
AGENTS:**

Jennifer Lo 羅懿慧

Associate Real Estate Broker

c: 516.376.9212 jenniferlo@danielgale.com

Tsung Mou (Richard) Hsieh 謝

Associate Real Estate Broker


c: 347.762-7253 | tsungmouhsieh@danielgale.com



Daniel
Gale

Sotheby's
INTERNATIONAL REALTY

SURVEY

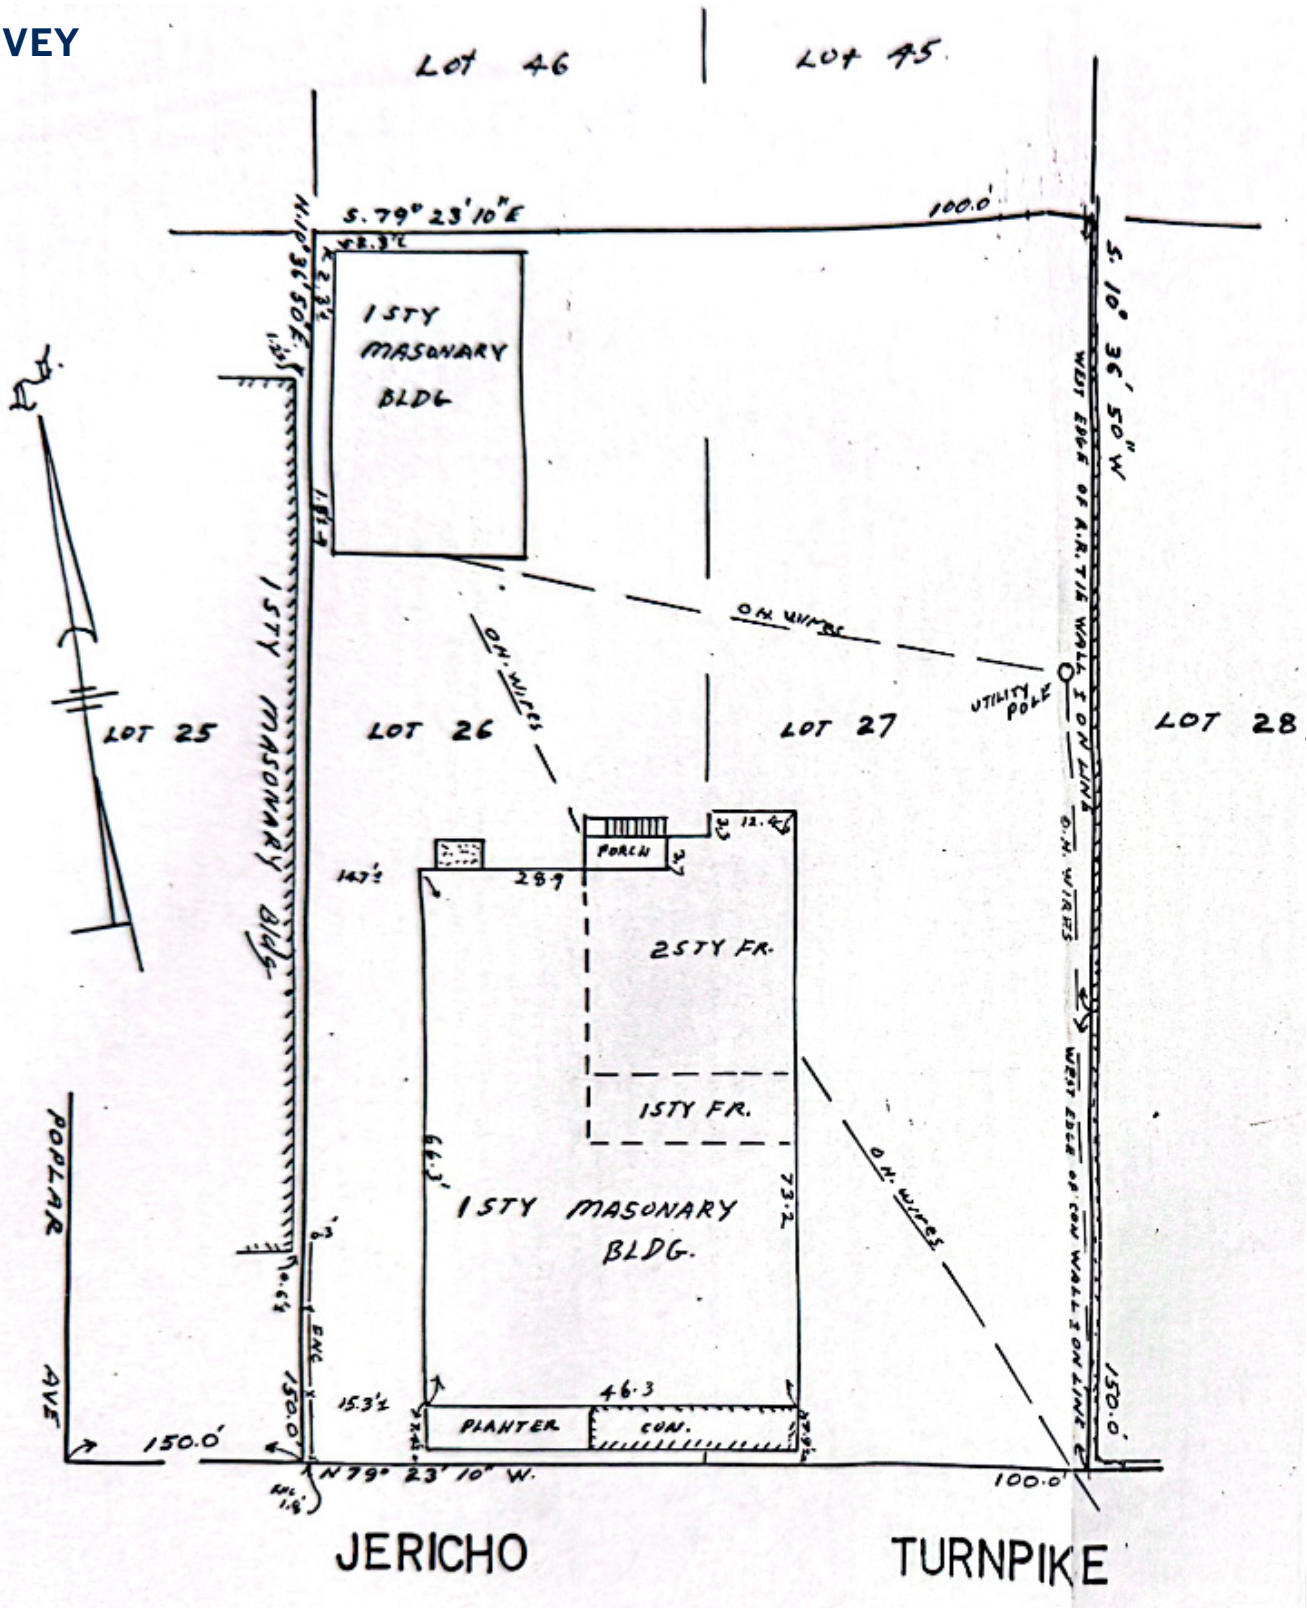

CONTACT
EXCLUSIVE
AGENTS:

Jennifer Lo 羅懿慧
Associate Real Estate Broker
c: 516.376.9212 | jenniferlo@danielgale.com

Tsung Mou (Richard) Hsieh 謝
Associate Real Estate Broker
c: 347.762-7253 | tsungmouhsieh@danielgale.com



PHOTOS



CONTACT
EXCLUSIVE
AGENTS:

Jennifer Lo 羅懿慧
Associate Real Estate Broker
c: 516.376.9212 | jenniferlo@danielgale.com

Tsung Mou (Richard) Hsieh 謝
Associate Real Estate Broker
c: 347.762-7253 | tsungmouhsieh@danielgale.com

PHOTOS



**CONTACT
EXCLUSIVE
AGENTS:**


Jennifer Lo 羅懿慧
Associate Real Estate Broker
c: 516.376.9212 | jenniferlo@danielgale.com

Tsung Mou (Richard) Hsieh 謝
Associate Real Estate Broker
c: 347.762-7253 | tsungmouhsieh@danielgale.com



125 E JERICHO TPKE, HUNTINGTON STATION, NY 11746

DEMOGRAPHICS

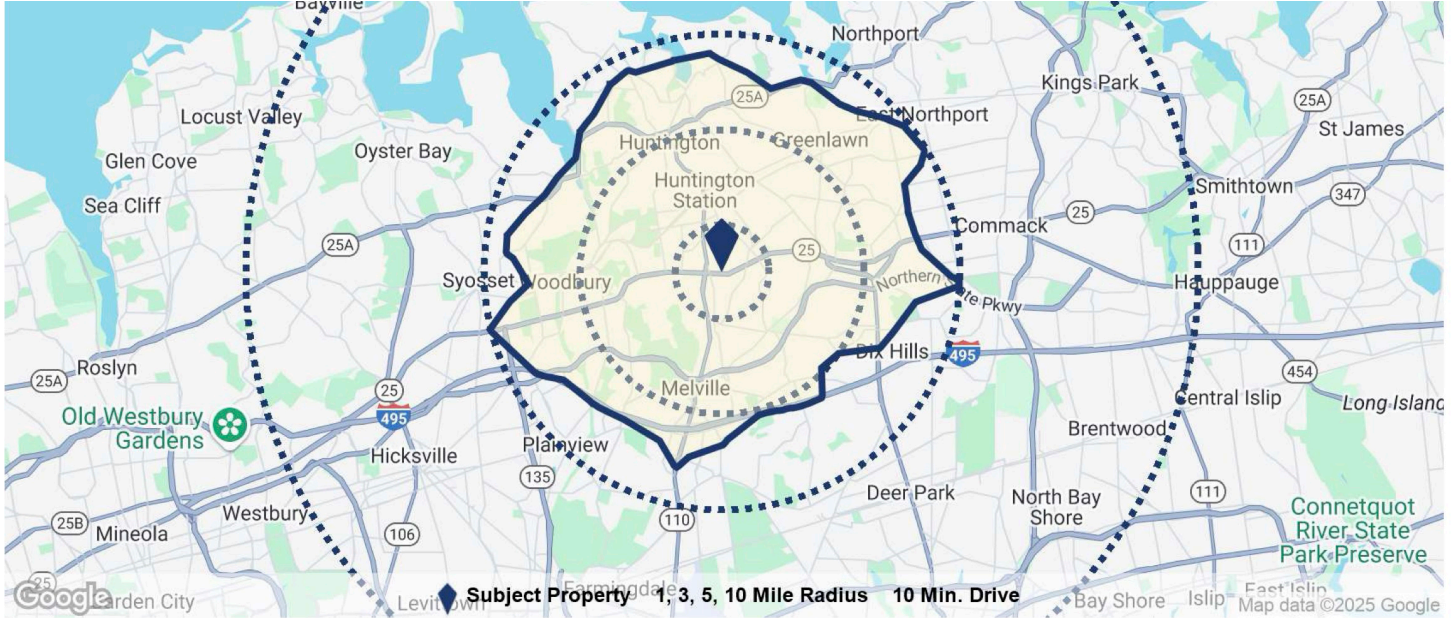

Population	1 Mile	3 Miles	5 Miles	10 Miles	10 Min. Drive
Population	14,813	78,521	173,274	793,480	122,463
5 Yr Growth	-2.9%	-2.3%	-1.7%	-2.0%	-2.4%
Median Age	41	42	45	42	44
5 Yr Forecast	42	43	45	43	45
White / Black / Hispanic	58% / 4% / 31%	59% / 7% / 26%	67% / 6% / 16%	61% / 8% / 20%	66% / 6% / 19%
5 Yr Forecast	58% / 4% / 31%	59% / 7% / 26%	67% / 6% / 15%	61% / 8% / 20%	66% / 6% / 19%
Employment	8,944	37,854	138,647	437,294	64,147
Buying Power	\$555.3M	\$3.3B	\$8.6B	\$33B	\$5.8B
5 Yr Growth	-5.5%	-3.1%	-3.2%	-3.6%	-3.6%
College Graduates	36.4%	46.1%	52.9%	41.0%	51.5%
Household					
Households	4,762	25,586	58,411	252,209	41,515
5 Yr Growth	-3.2%	-2.4%	-1.9%	-2.2%	-2.7%
Median Household Income	\$116,612	\$129,753	\$147,215	\$130,832	\$140,181
5 Yr Forecast	\$113,854	\$128,843	\$145,208	\$128,953	\$138,882
Average Household Income	\$139,260	\$156,089	\$169,681	\$156,760	\$163,961
5 Yr Forecast	\$138,515	\$155,829	\$168,364	\$155,141	\$163,043
% High Income (>\$75K)	66%	71%	74%	73%	72%
Housing					
Median Home Value	\$476,138	\$636,875	\$719,792	\$605,257	\$702,950
Median Year Built	1956	1960	1963	1959	1962
Owner / Renter Occupied	81% / 19%	81% / 19%	84% / 16%	82% / 18%	82% / 18%

**CONTACT
EXCLUSIVE
AGENTS:**

Jennifer Lo 羅懿慧

Associate Real Estate Broker

c: 516.376.9212 | jenniferlo@danielgale.com

Tsung Mou (Richard) Hsieh 謝

Associate Real Estate Broker


c: 347.762-7253 | tsungmouhsieh@danielgale.com



Daniel
Gale

Sotheby's
INTERNATIONAL REALTY

TRAFFIC COUNTS

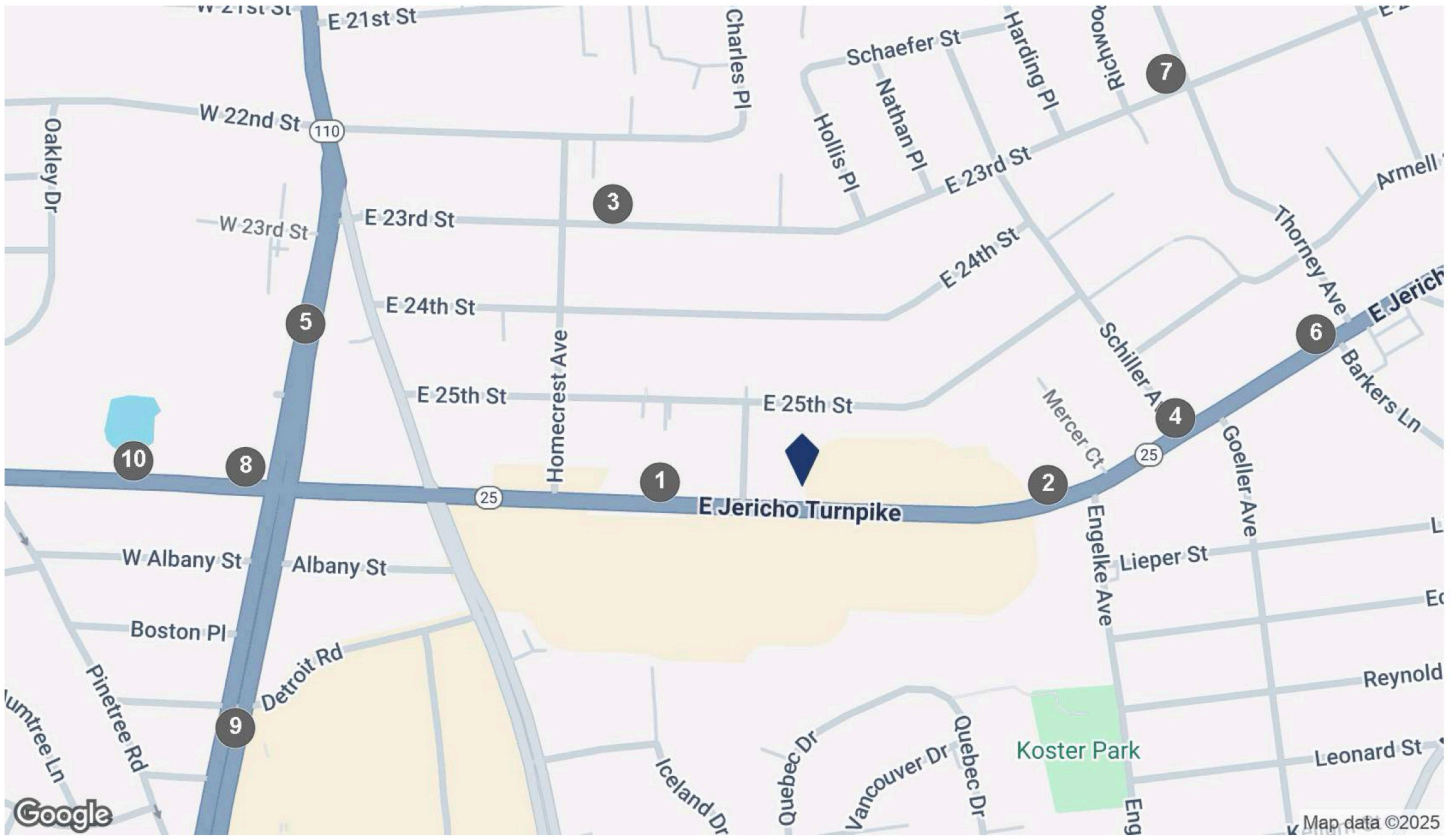

COUNTS BY STREETS

Collection Street	Cross Street - Direction	Traffic Volume	Count Year	Dist from Subject
① NY25 from RT 110 to DEPOT RD / PIDGEON..		29,783	2023	0.09 mi
② Jericho Tpke	Engelke Ave - E	33,837	2024	0.16 mi
③ E 23	Homecrest Ave - W	1,717	2024	0.21 mi
④ NY 25	Schiller Ave - NE	30,932	2024	0.25 mi
⑤ NY110 from RT 25 to CR 11 PULASKI RD	Schiller Ave - NE	15,502	2023	0.34 mi
⑥ Jericho Tpke	Barkers Ln - NE	30,537	2018	0.35 mi
⑦ EAST 23RD ST from NEW YORK AVE to FRO	Barkers Ln - NE	2,235	2023	0.35 mi
⑧ W Jericho Tpke	Walt Whitman Rd - E	31,799	2024	0.36 mi
⑨ Walt Whitman Rd	Detroit Rd - SW	38,783	2025	0.41 mi
⑩ West Jericho Turnpike	Walt Whitman Rd - E	31,456	2025	0.44 mi

**CONTACT
EXCLUSIVE
AGENTS:**

Jennifer Lo 羅懿慧

Associate Real Estate Broker

c: 516.376.9212 | jenniferlo@danielgale.com

Tsung Mou (Richard) Hsieh 謝

Associate Real Estate Broker

c: 347.762-7253 | tsungmouhsieh@danielgale.com



Daniel
Gale

Sotheby's
INTERNATIONAL REALTY

SELECT NEARBY TENANTS



CONTACT
EXCLUSIVE
AGENTS:

Jennifer Lo 羅懿慧
Associate Real Estate Broker
c: 516.376.9212 | jenniferlo@danielgale.com

Tsung Mou (Richard) Hsieh 謝
Associate Real Estate Broker
c: 347.762-7253 | tsungmouhsieh@danielgale.com

