

“South Shades Crest Station Shopping Center”

3421-3435 Shades Crest Rd, Hoover, AL 35244

Two Spaces Available: 2,600 SF & 4,200 SF

3421-3435 South Shades Crest Rd
Hoover, AL 35244

Property Info:



Available: 2,600 sf (Can be Subdivided into 2-1,300 sf spaces)
4,200 sf Available

Total GLA: 25,500 SF

Rental Rate: Call Agent For Rates


NNN Estimated @ \$9.75 psf (Water & Dumpster in this NNN Estimated Number).

Current Tenants: Peking Wok, Therapy South, Blink Threading, Domino's Pizza, Sunshine Nutrition, Otoro Hibachi, Nail Salon, Fit People Fitness, State Farm.

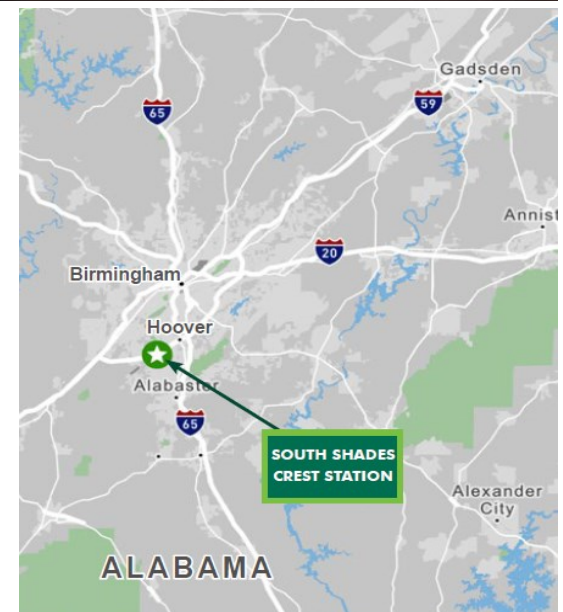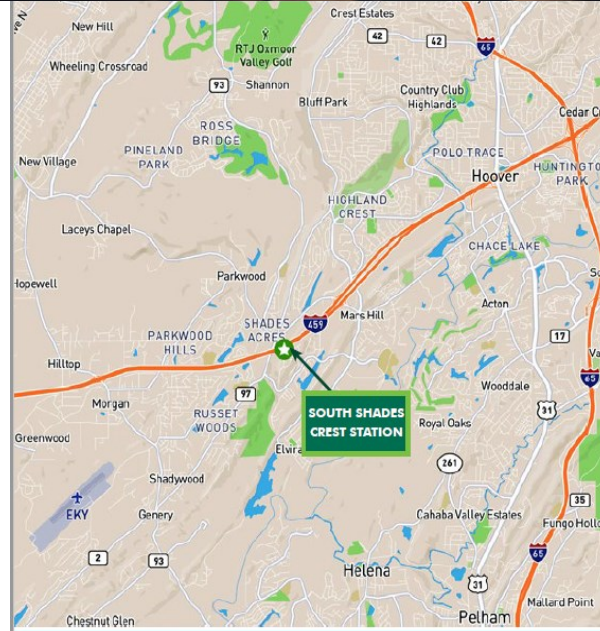


Dan Anderson
(205) 939-8239 Direct
danderson@engelrealty.com


SPACE PLAN

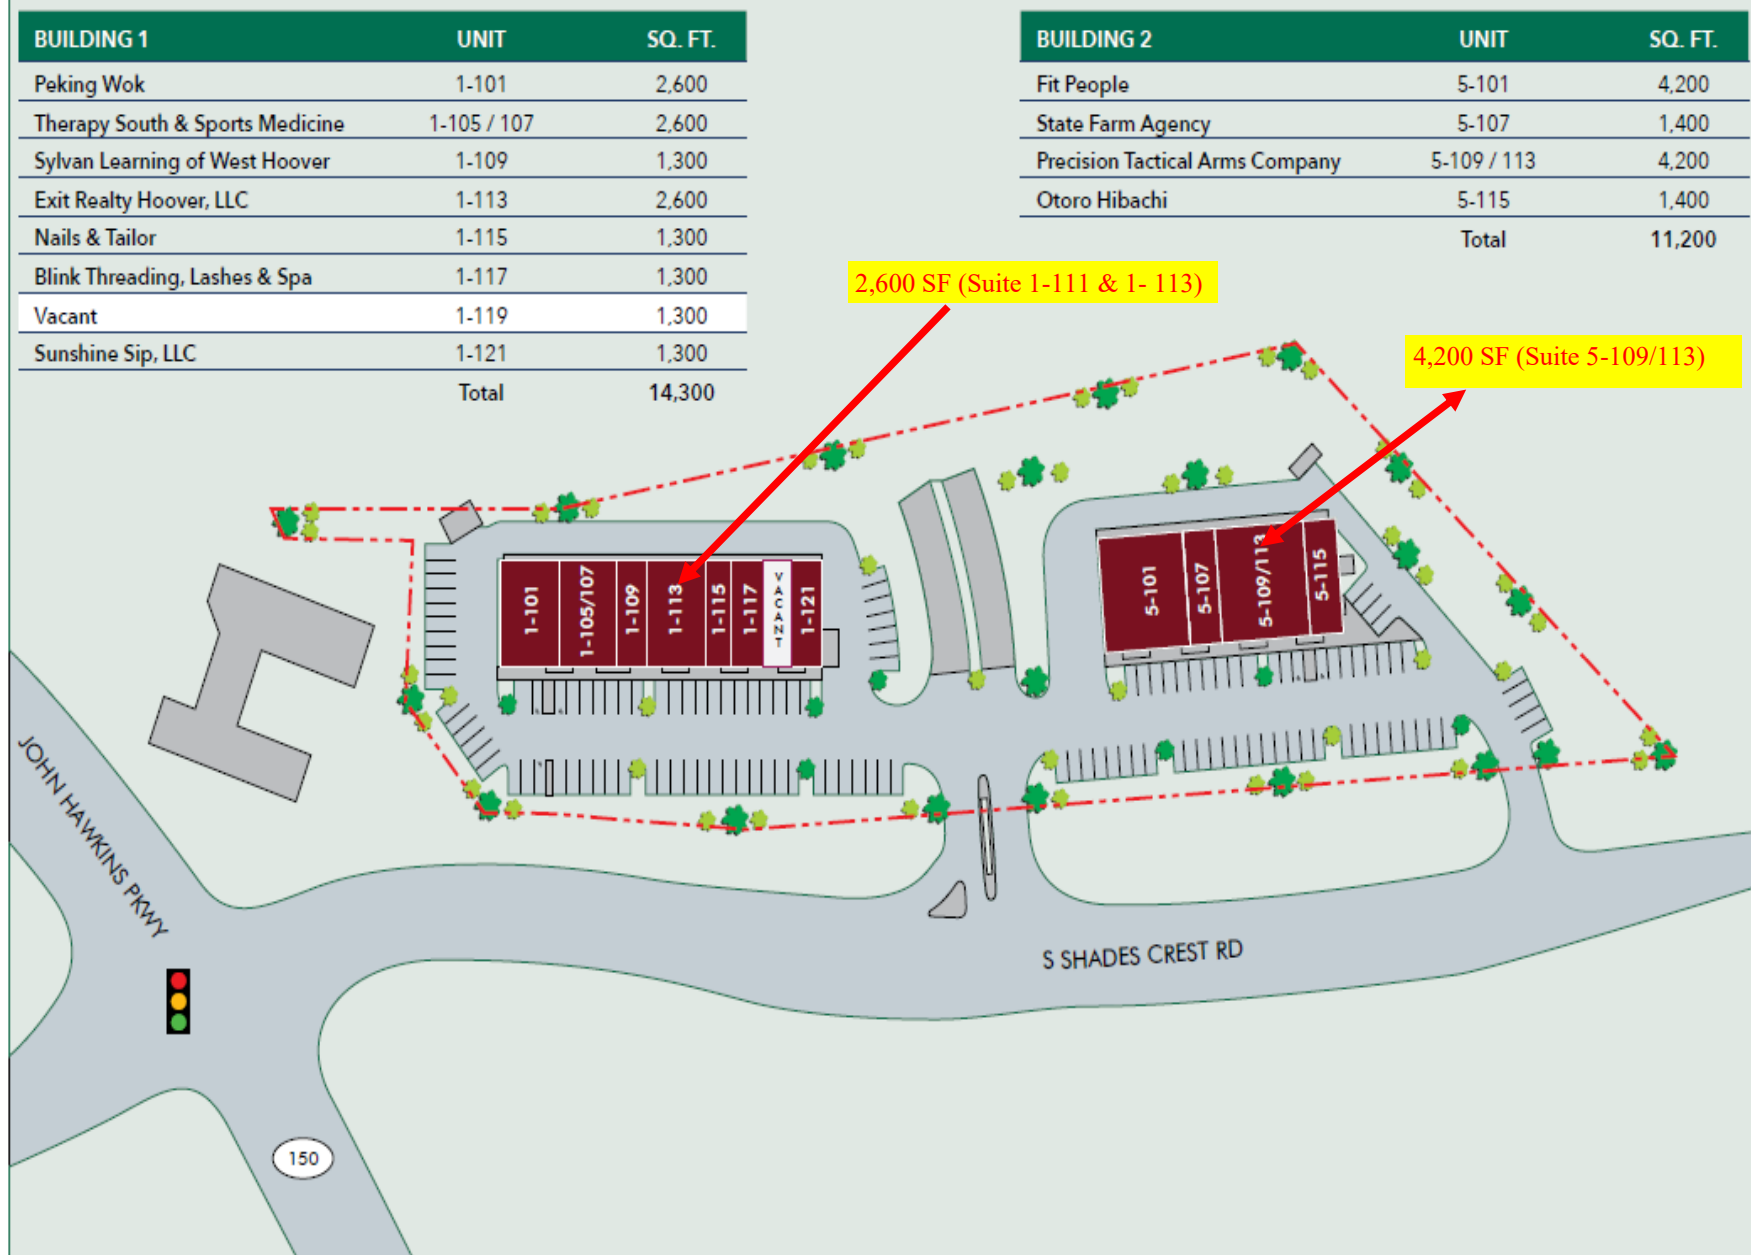

2,600 sf Floor Plan-Can be Subdivided into two-1,300 sf spaces

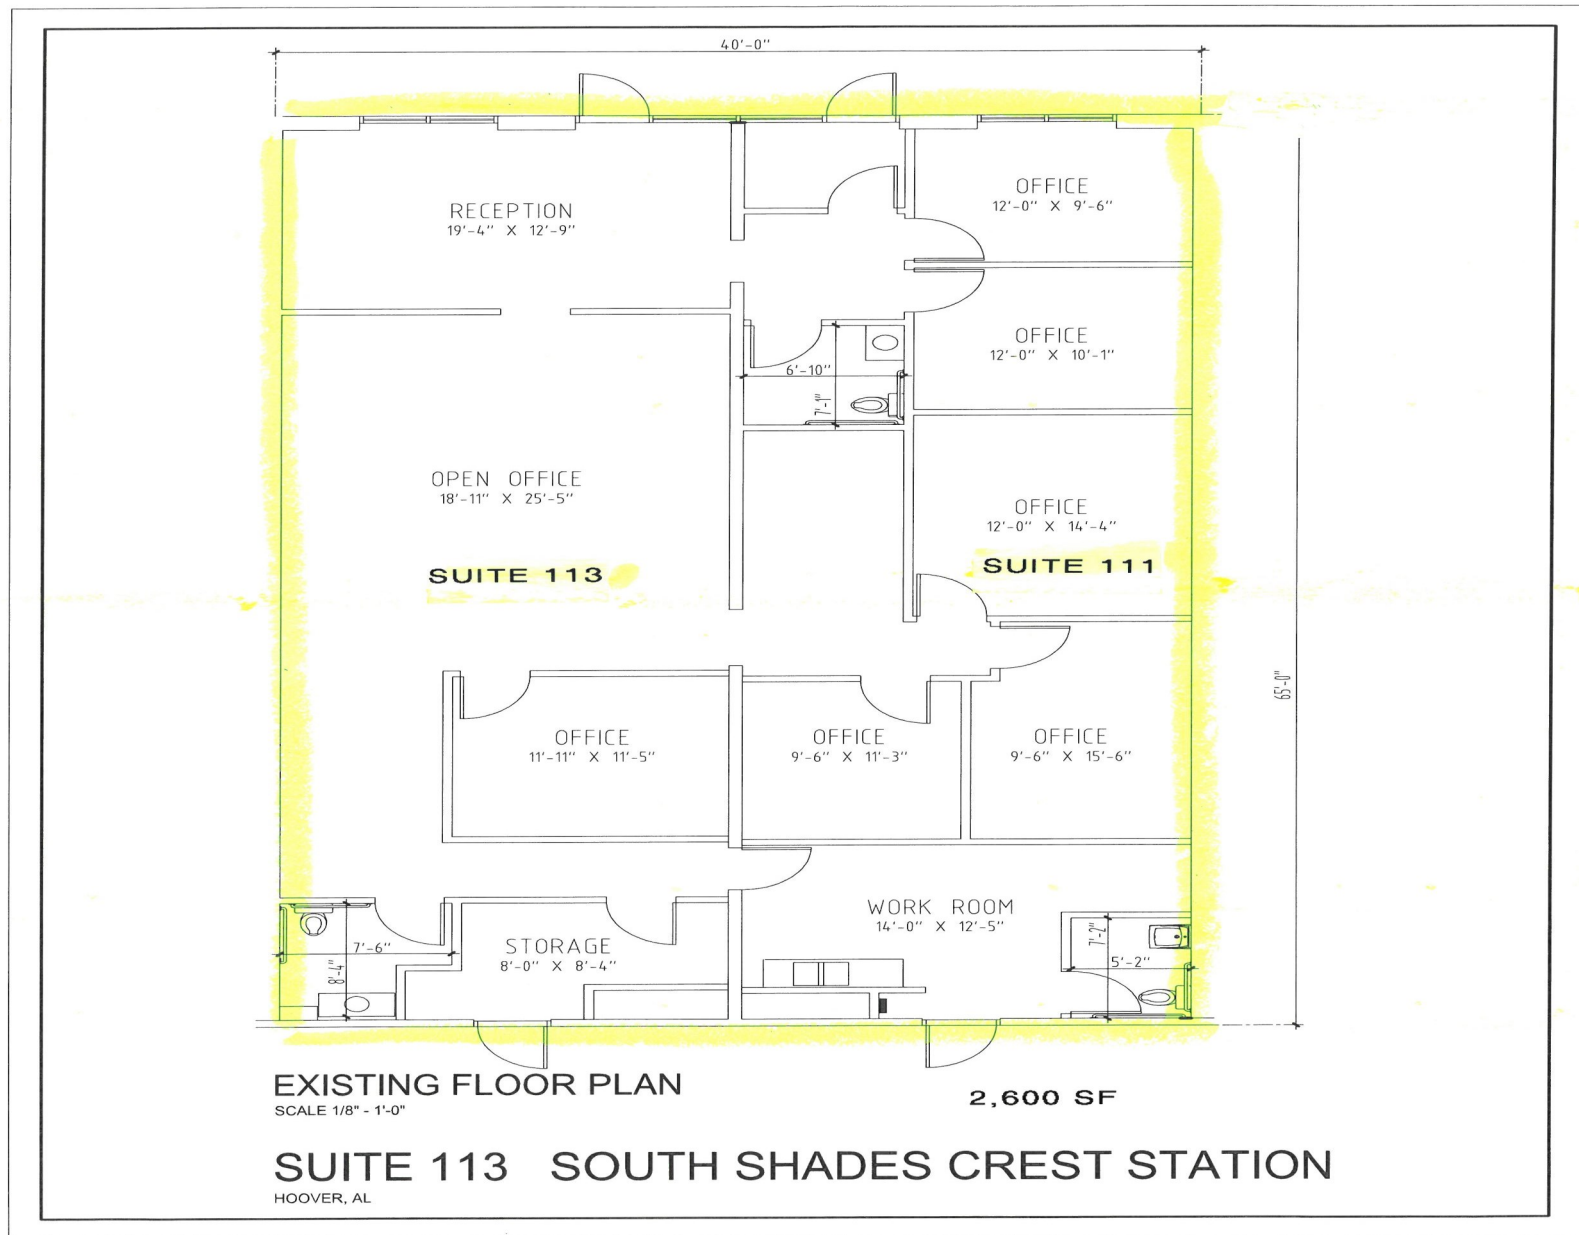

2,600 sf can be subdivided into two-1,300 sf spaces (Suite 111 & Suite 113)

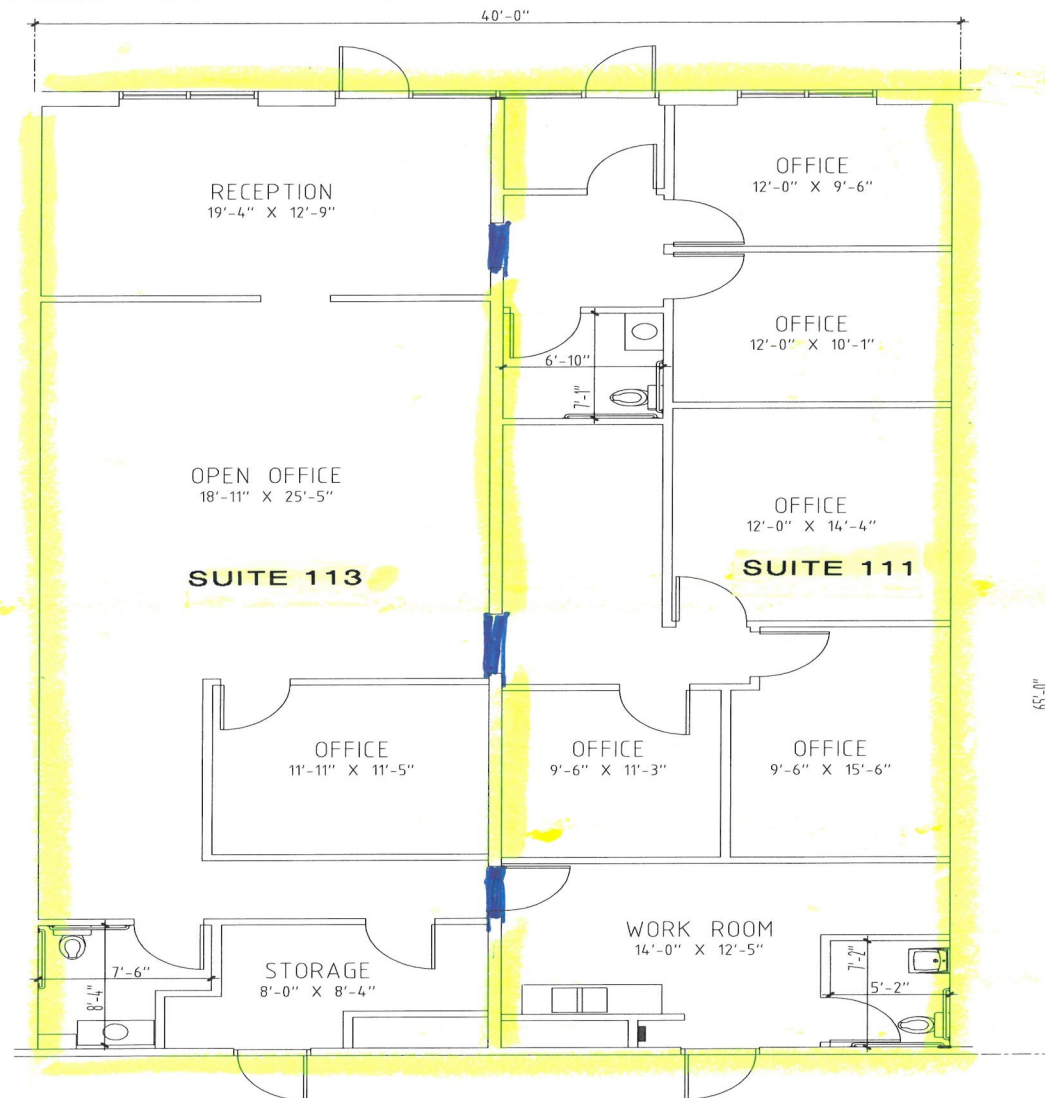



EXISTING FLOOR PLAN
SCALE 1/8" = 1'-0"

2,600 SF

SUITE 113 SOUTH SHADES CREST STATION
HOOVER, AL





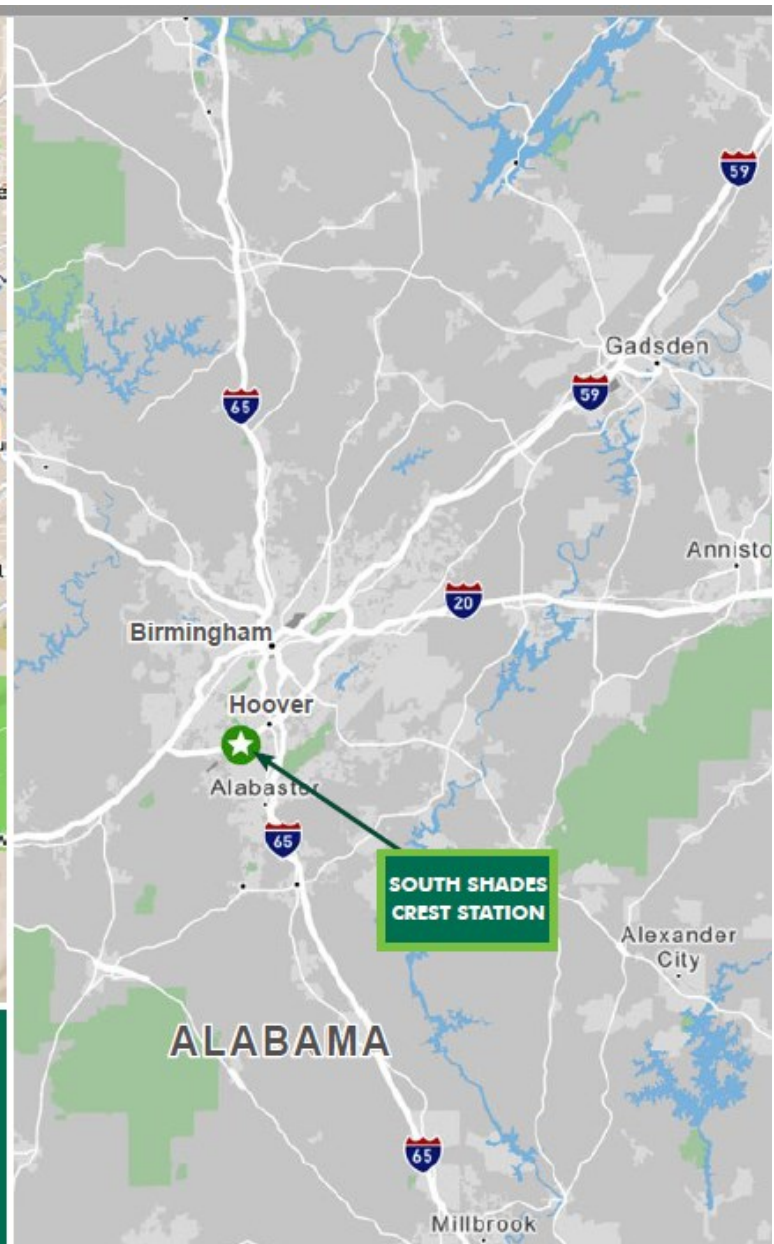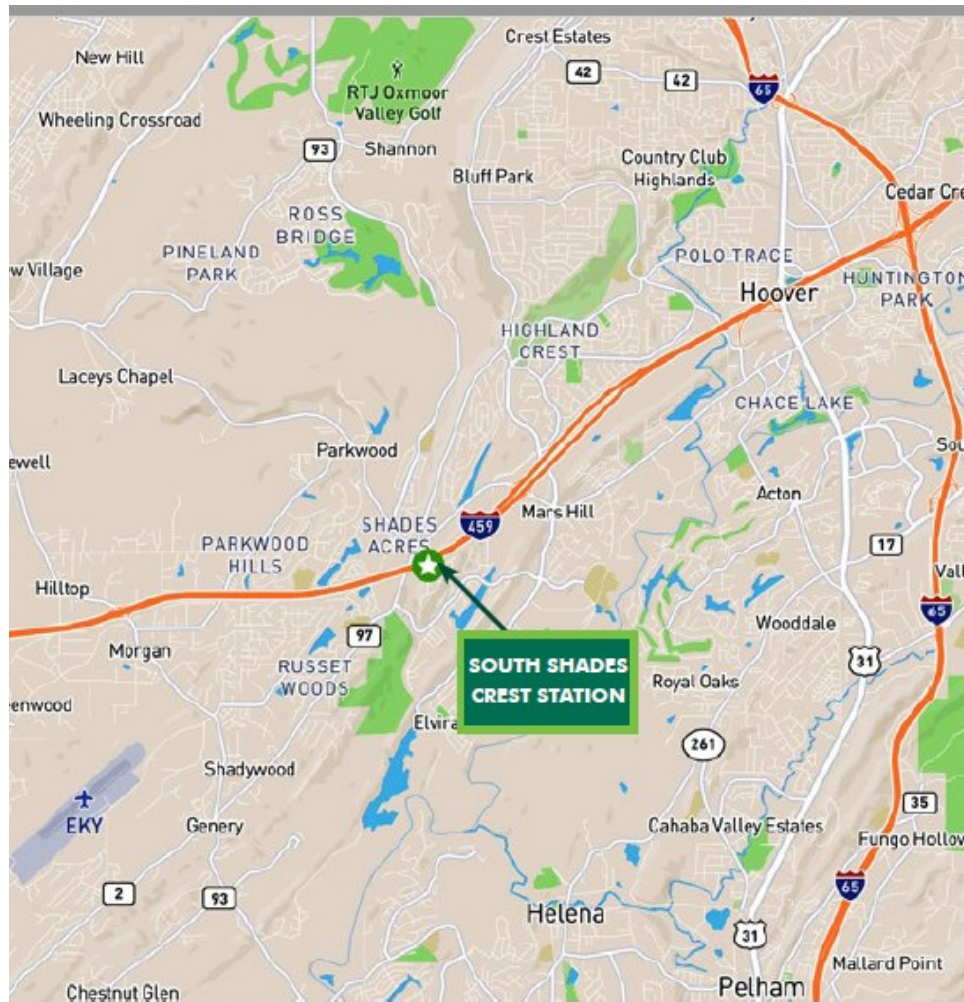

LOCATION



ADDRESS

3421 & 3435 South Shades Crest Rd.
Hoover, AL 35244



