


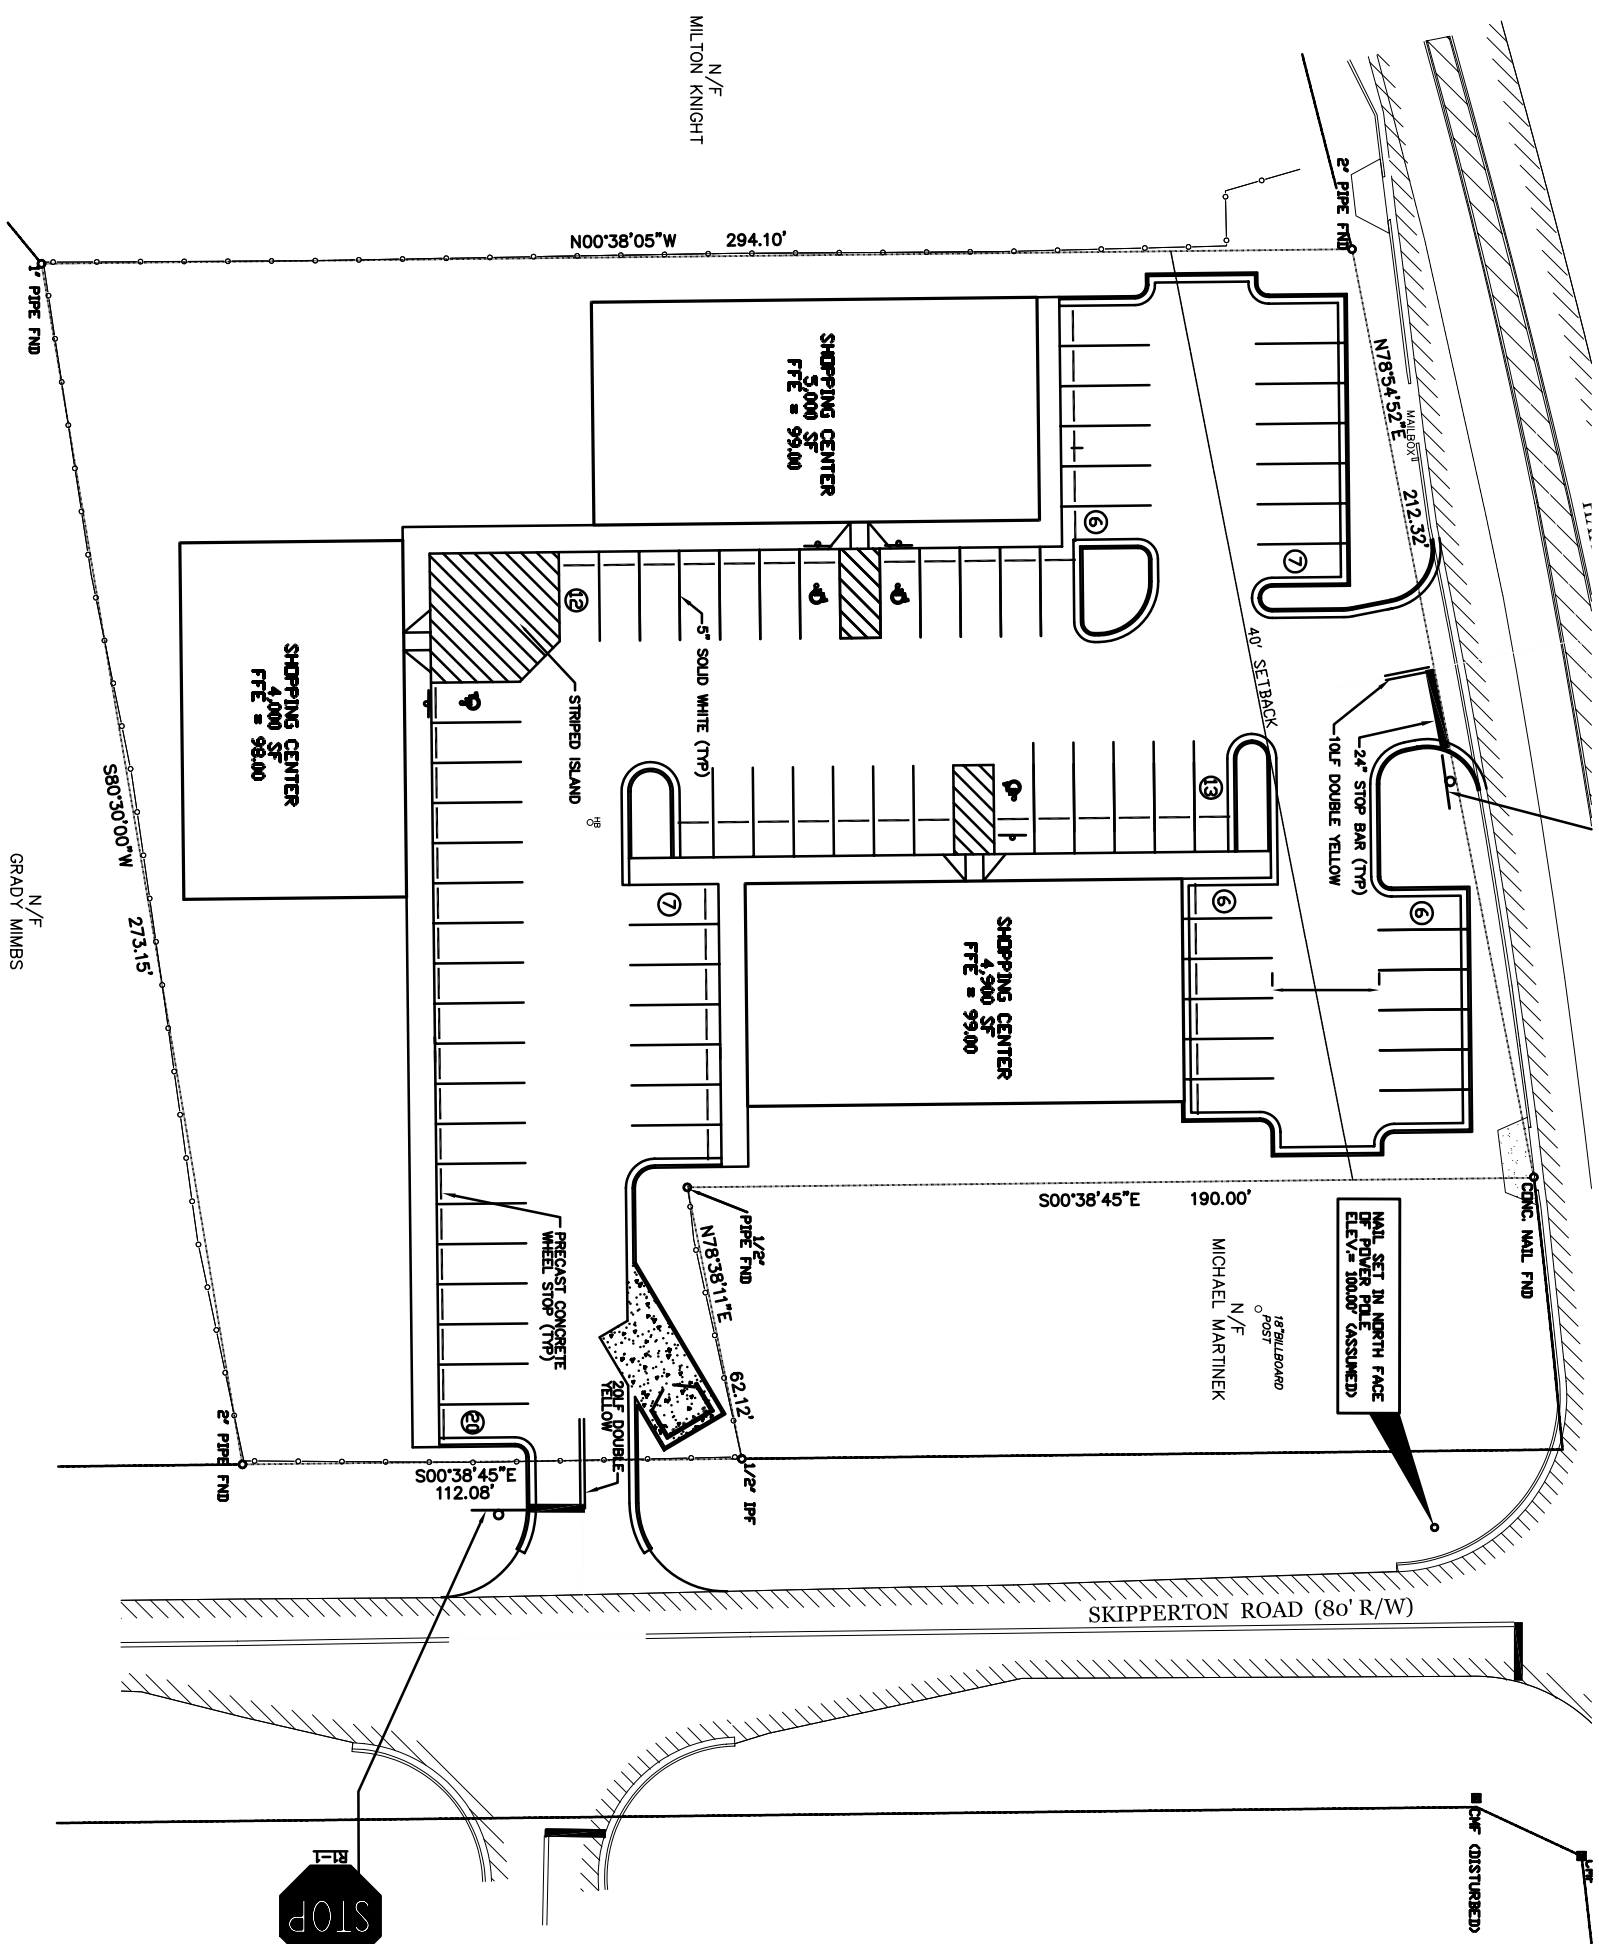

N/F
MILTON KNIGHT

N00°38'05"W 294.10'

N78°34'52"E 212.32'

24" STOP BAR (TYP)
10' DOUBLE YELLOW

MAIL SET IN NORTH FACE
OF POWER POLE
ELEV. = 100.00' (ASSUMED)

18" BILLBOARD
POST
N/F
MICHAEL MARTINEK

S00°38'45"E 190.00'

1/2" PIPE FND
N78°38'11"E 62.12'
1/2" IPF

PRECAST CONCRETE
WHEEL STOP (TYP)

S00°38'45"E 112.08'

S80°30'00"W 273.15'

SHOPPING CENTER
4,000 SF
FTE = 98,000

SHOPPING CENTER
4,000 SF
FTE = 98,000



CHG DISTURBED