



MULTI-TENANT INDUSTRIAL WAREHOUSE

AVAILABLE FOR SUBLEASE: +/- 4,488 SF

**5867 JASMINE ST.
RIVERSIDE, CA**





**5867 JASMINE ST.
RIVERSIDE, CA**

Jawad Fakhouri

Commercial Associate

Direct: 626-727-0804

fakhouri.jawad@gmail.com

Hector Lopez

Co-Director

Direct: 213-700-8831

hslopez.hl@gmail.com

Rommel Corpus


Commercial Associate

Direct: 213-326-3331

rommelrcorpus@yahoo.com




FLOOR PLAN

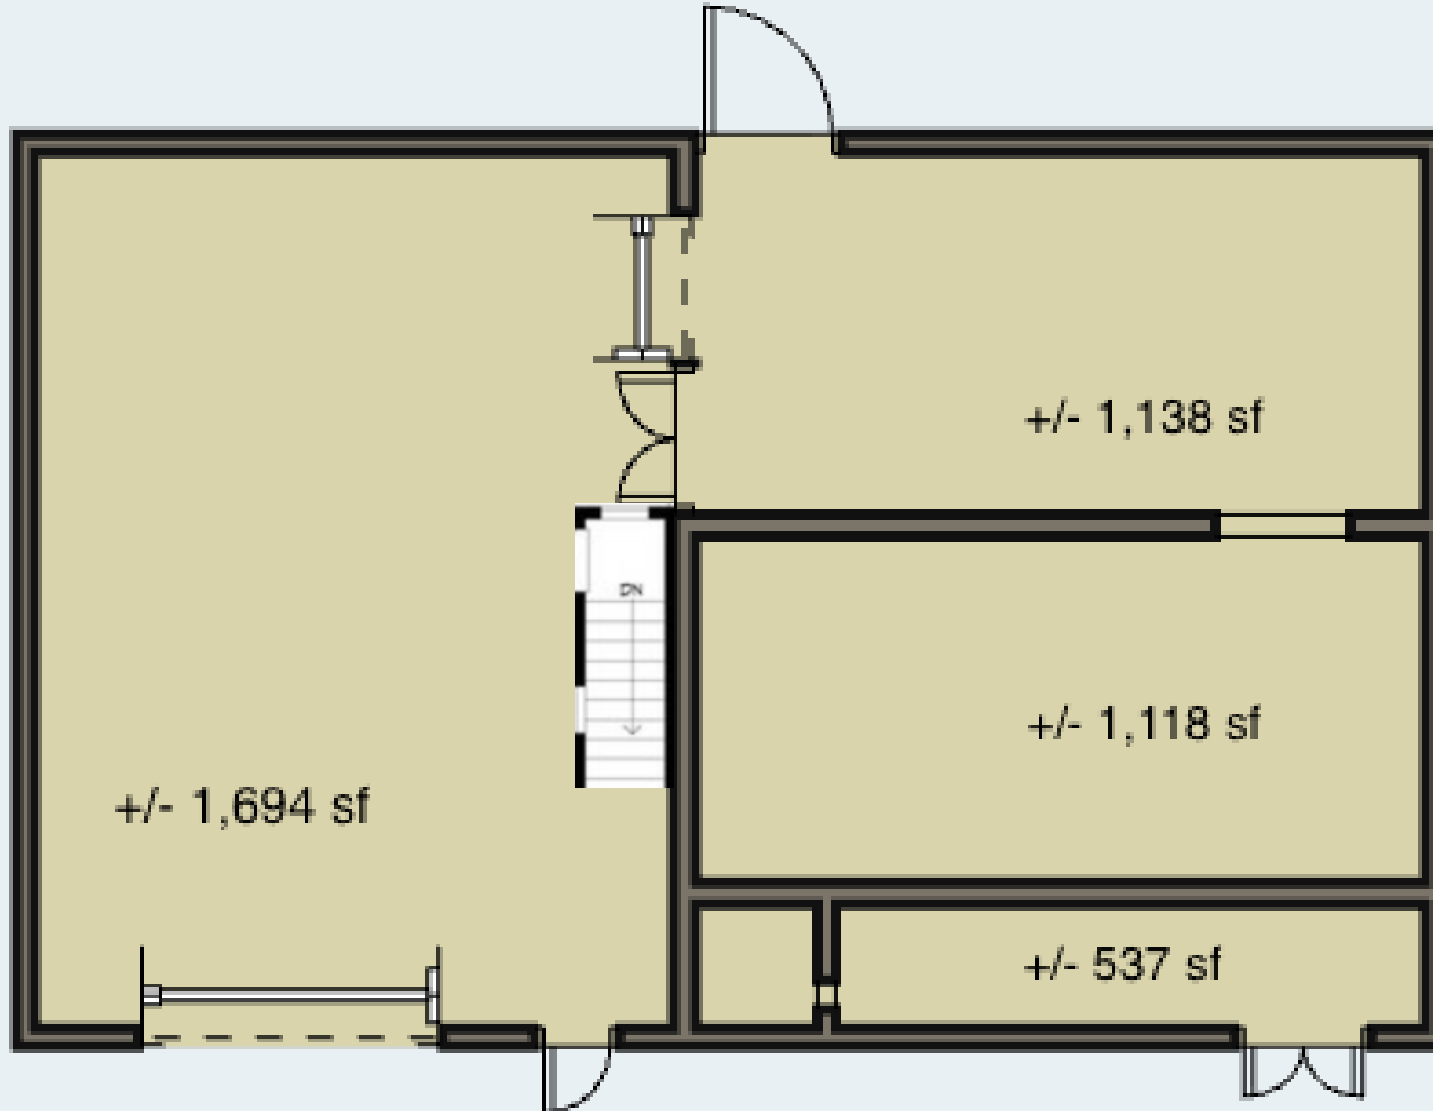

Not to Scale

ADDITIONAL PHOTOS



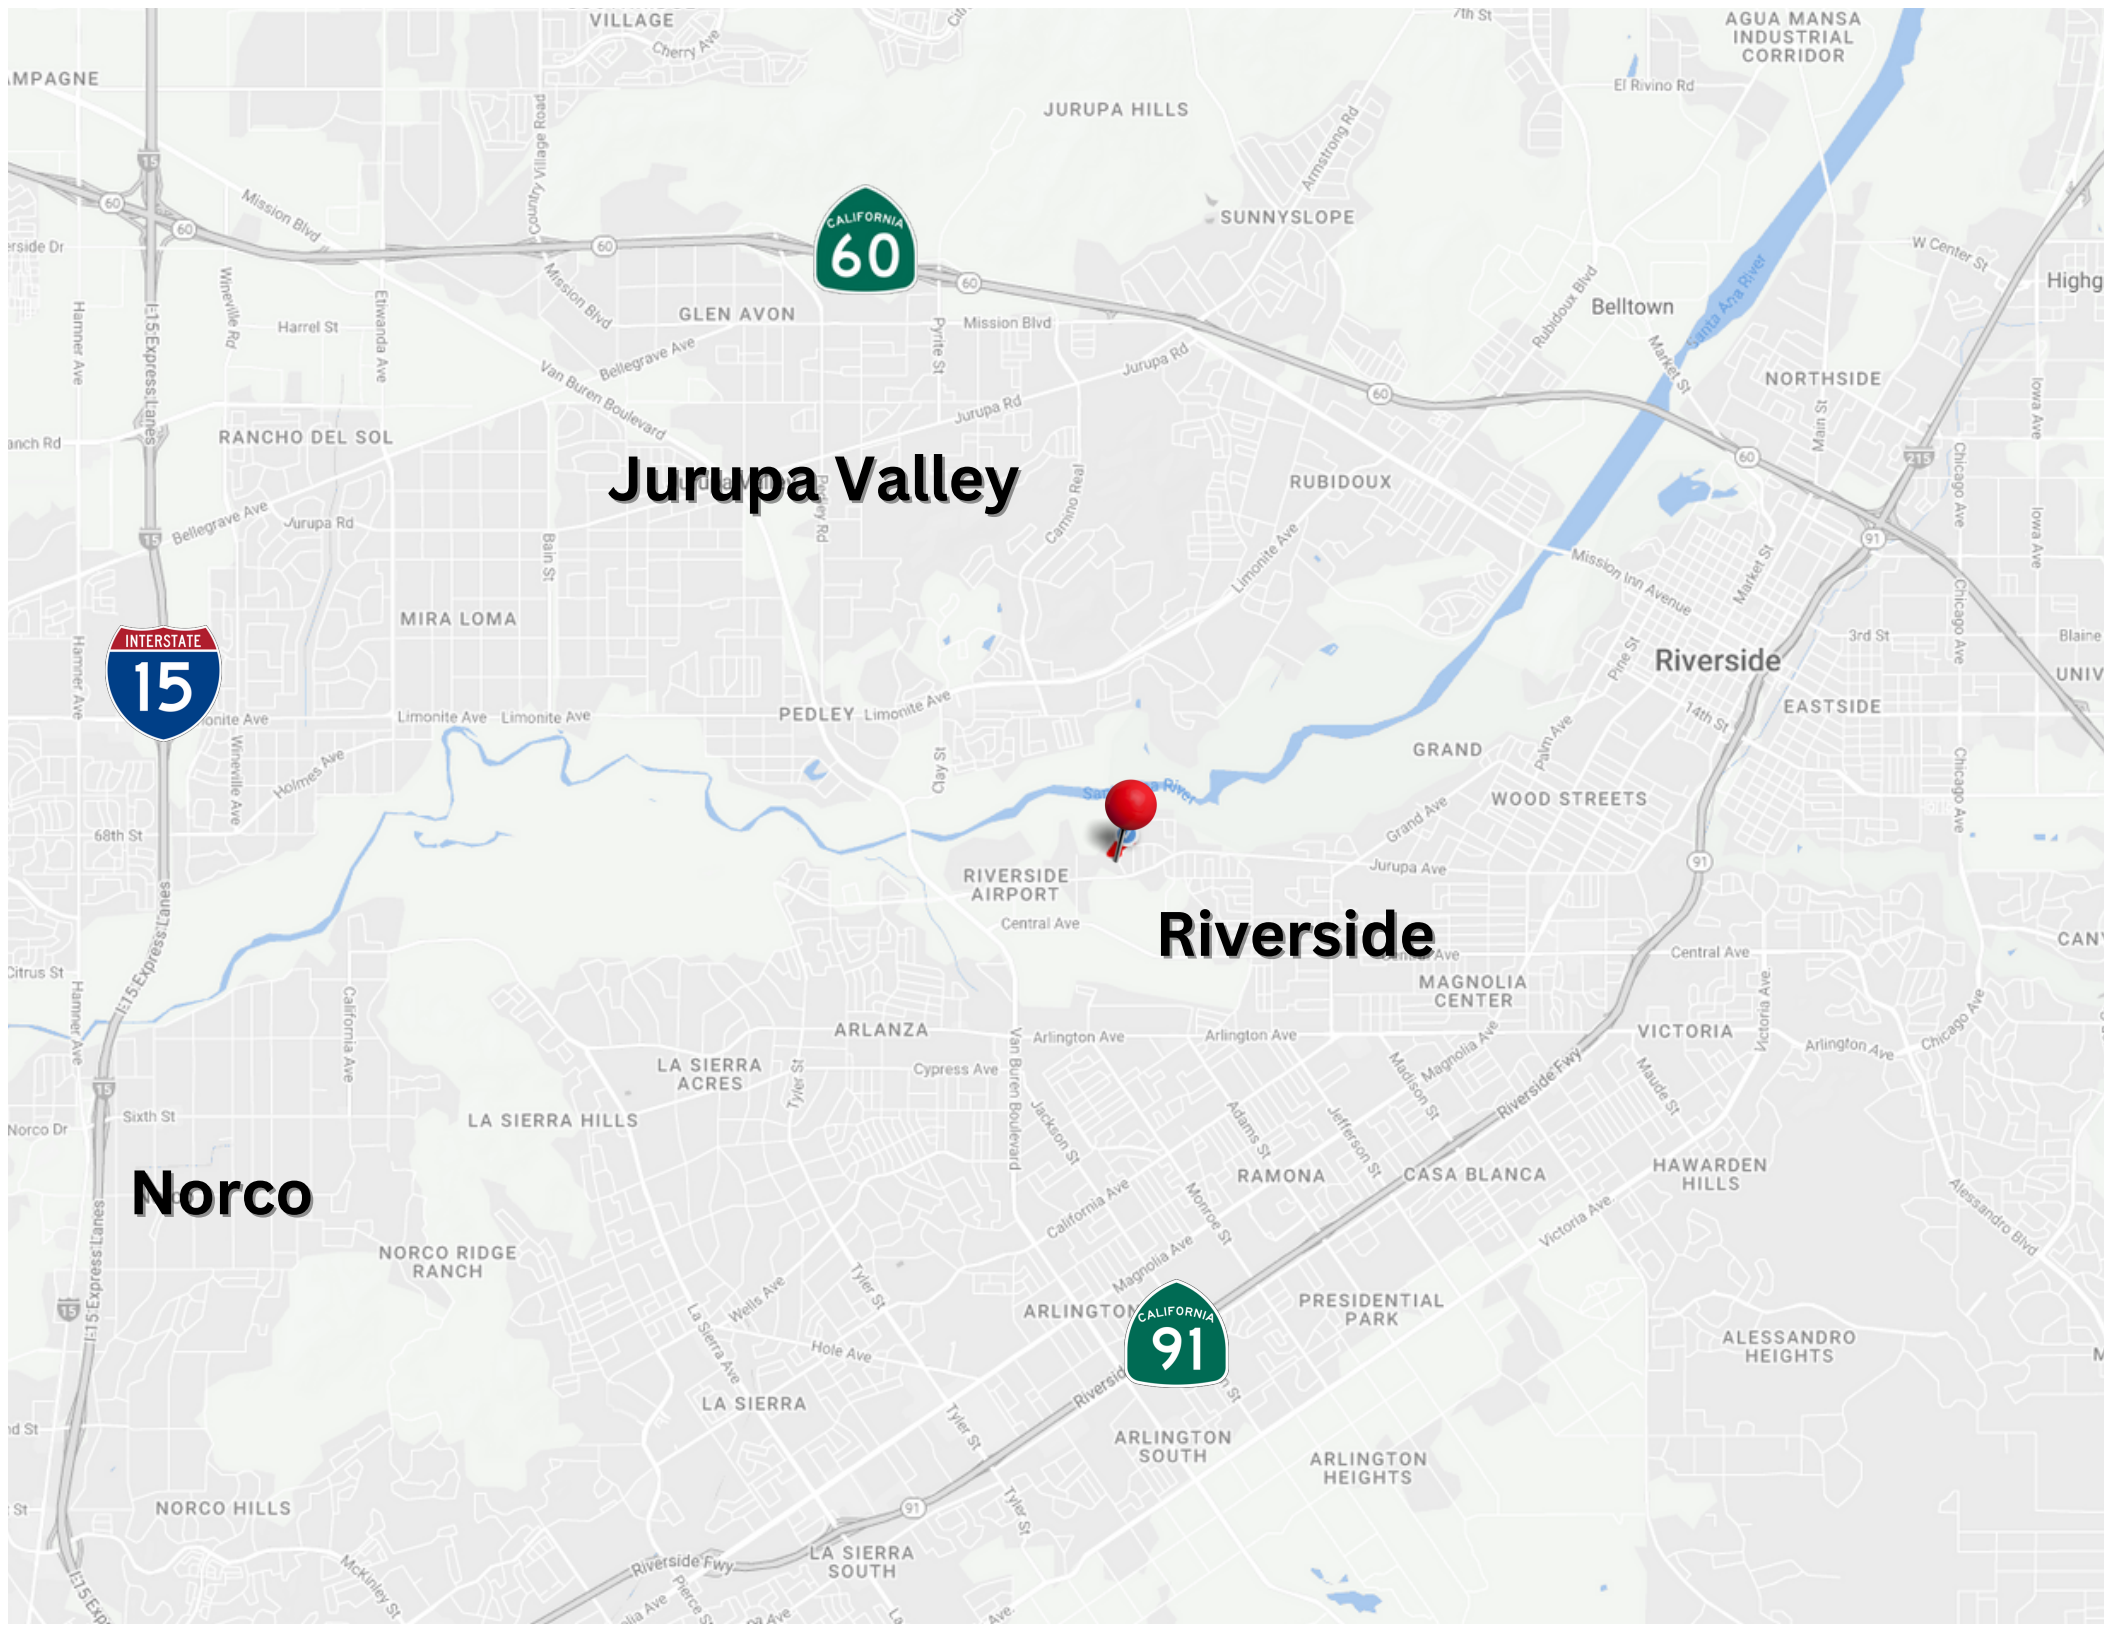

Jurupa Valley

Riverside

Norco