




LEIGH BUILDING

3989





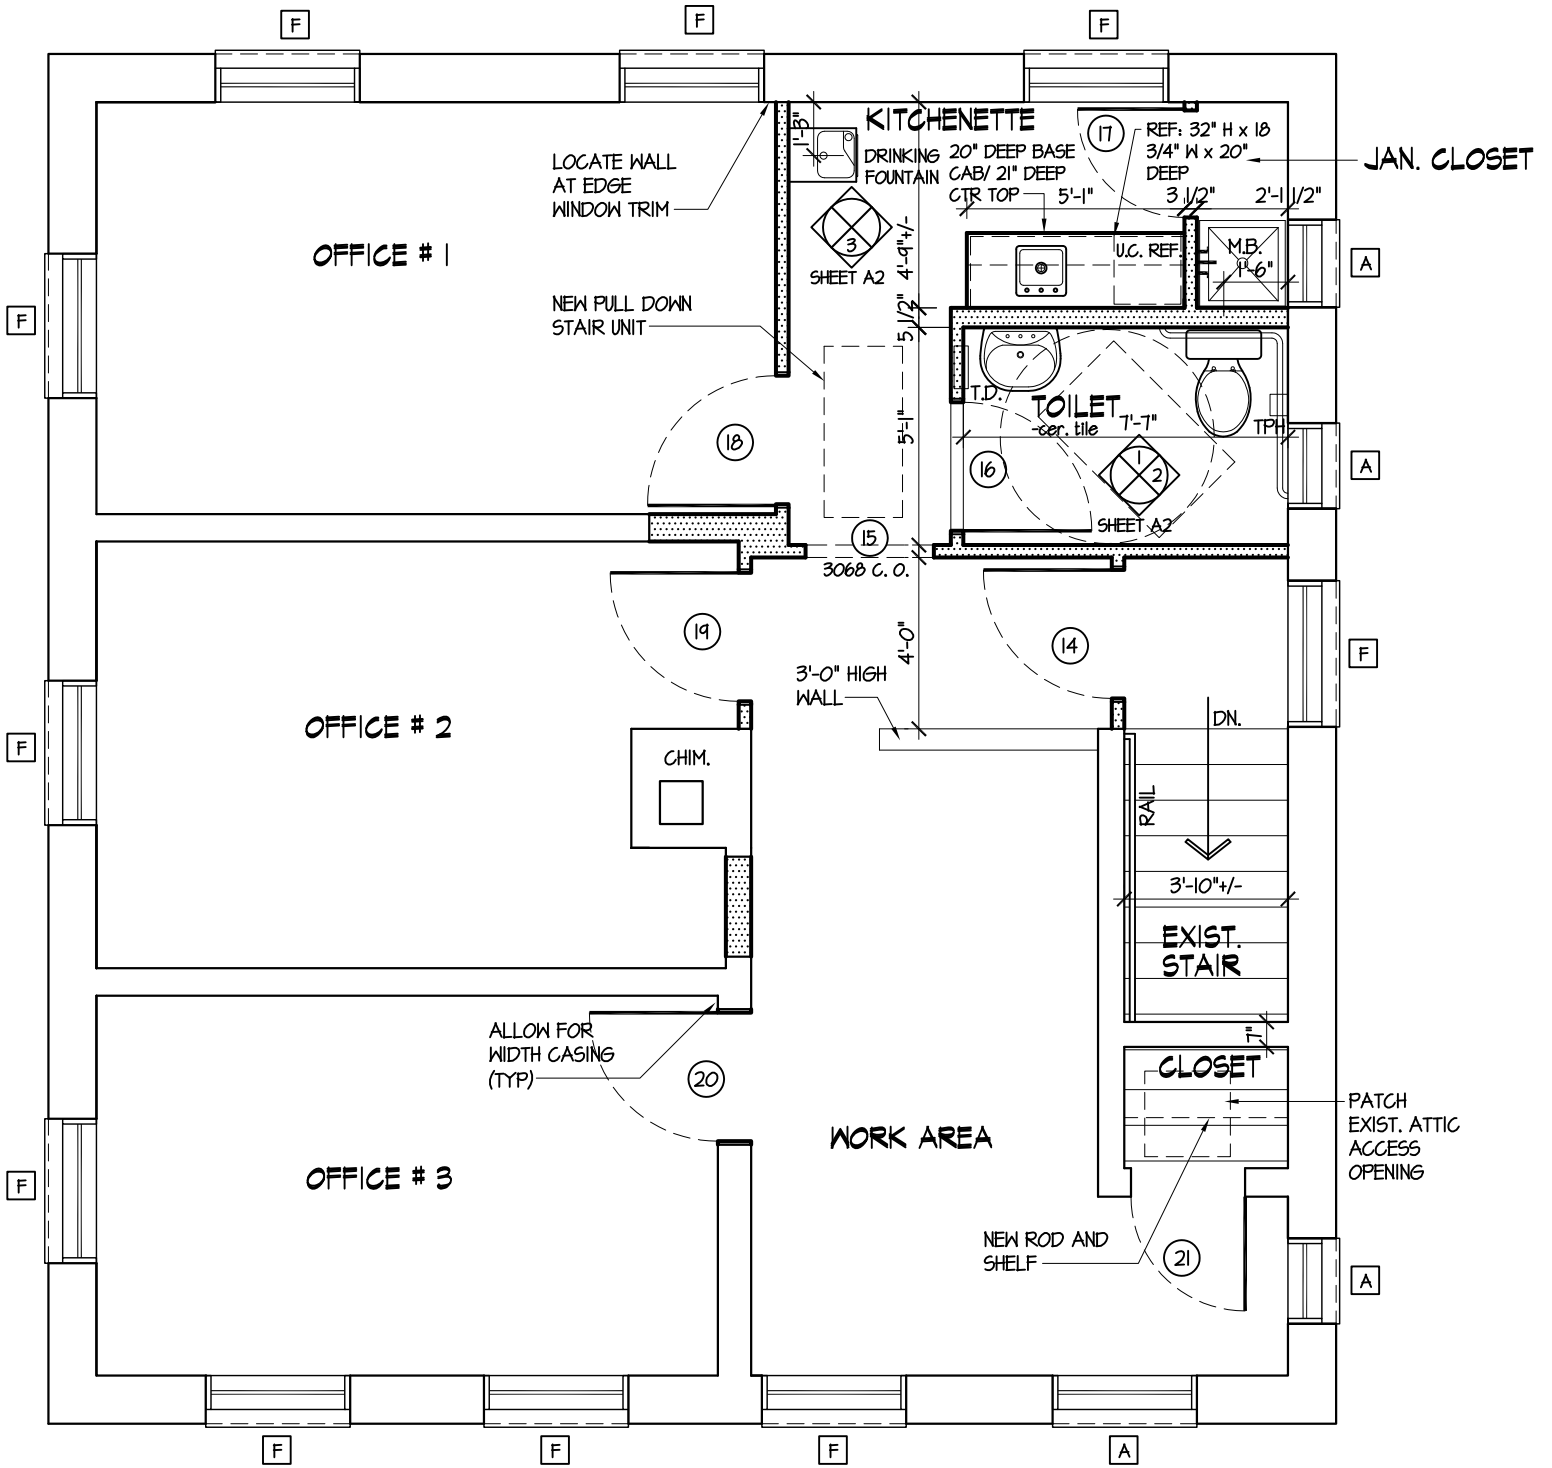


SECOND FLOOR PLAN

SCALE: N.T.S.







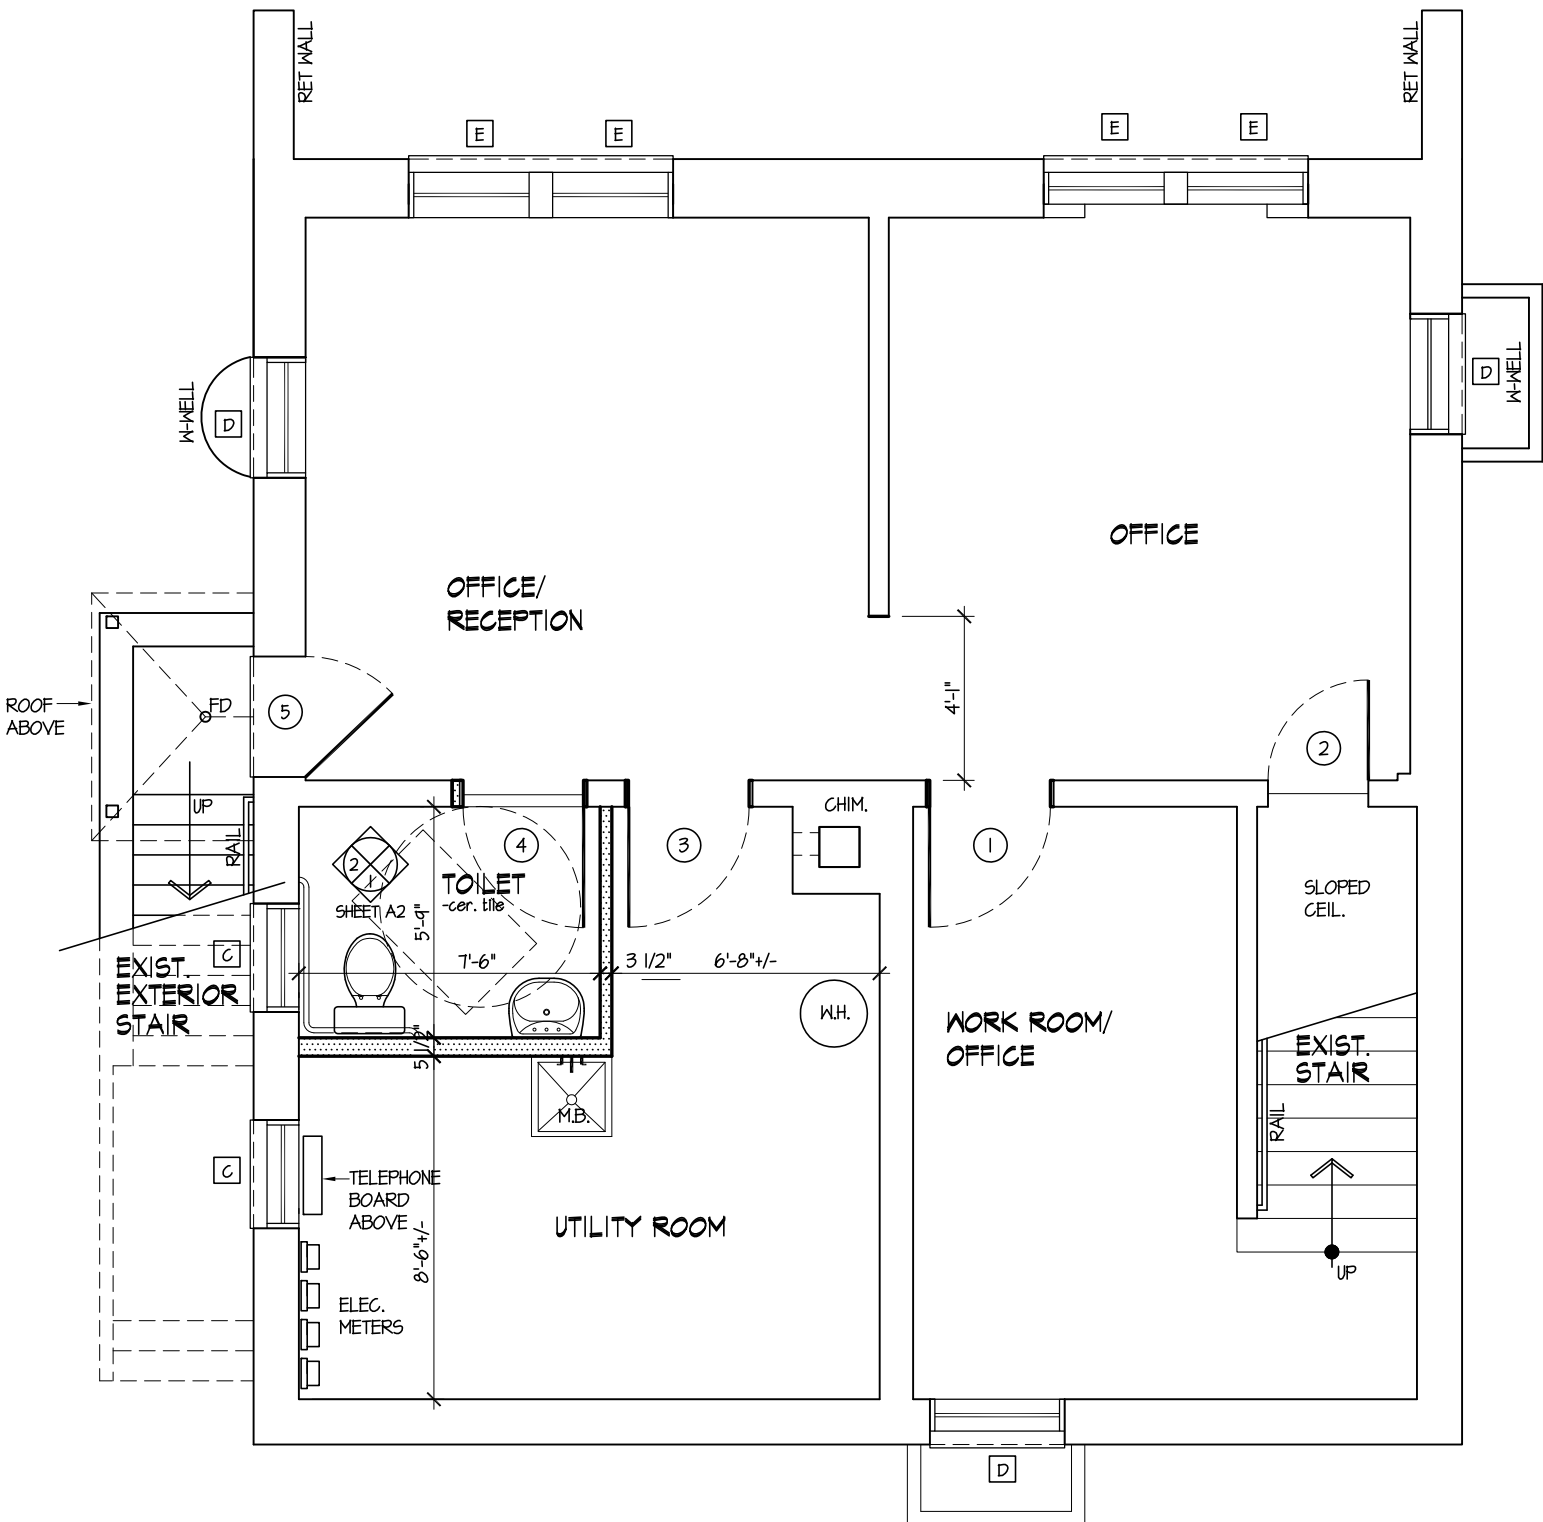

BASEMENT FLOOR PLAN

SCALE: 1/4" = 1'-0"

