

FOR LEASE | RANKIN BUSINESS PARK

1220-1270 RANKIN STREET



1220-1270 RANKIN STREET
TROY, MI 48083

PROPERTY HIGHLIGHTS:

- Rankin Business Park Under New Management
- 3,036 - 10,000 SF available
- Industrial & Office suites
- 16' - 18' clear height
- Docks and grade level doors
- Zoned Light Industrial
- Ample on site parking

\$ LEASE RATE: \$11.95 SF/YR (MG)

The information provided herein along with any attachment(s) was obtained from sources believed to be reliable, however, Friedman Real Estate makes no guarantees, warranties, or representations as to the completeness or accuracy of such information and legal counsel is advised. All information provided is subject to verification and no liability for reliance on such information or errors or omissions is assumed. The presentation of this property is submitted subject to errors, omissions, change of price or conditions, prior sale or lease, or withdrawal without notice. Copyright © 2026 Friedman Real Estate. All rights reserved.

FOR MORE INFORMATION **PLEASE CONTACT:**




CHARLIE ELIAS
Associate, Brokerage Services
charlie.elias@freg.com



ZACH CUMMINGS
Senior Associate, Brokerage Services
zach.cummings@freg.com


248.324.2000

eCODE 804

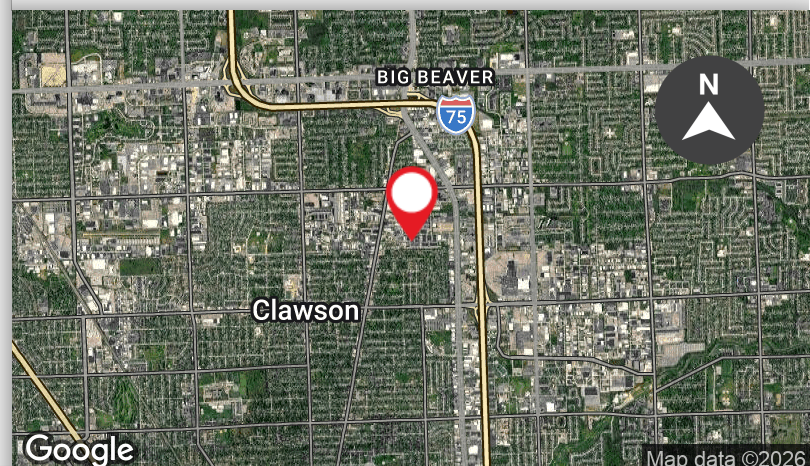


RANKIN BUSINESS PARK - 1220-1270 RANKIN STREET

PROPERTY **SITE PLAN**

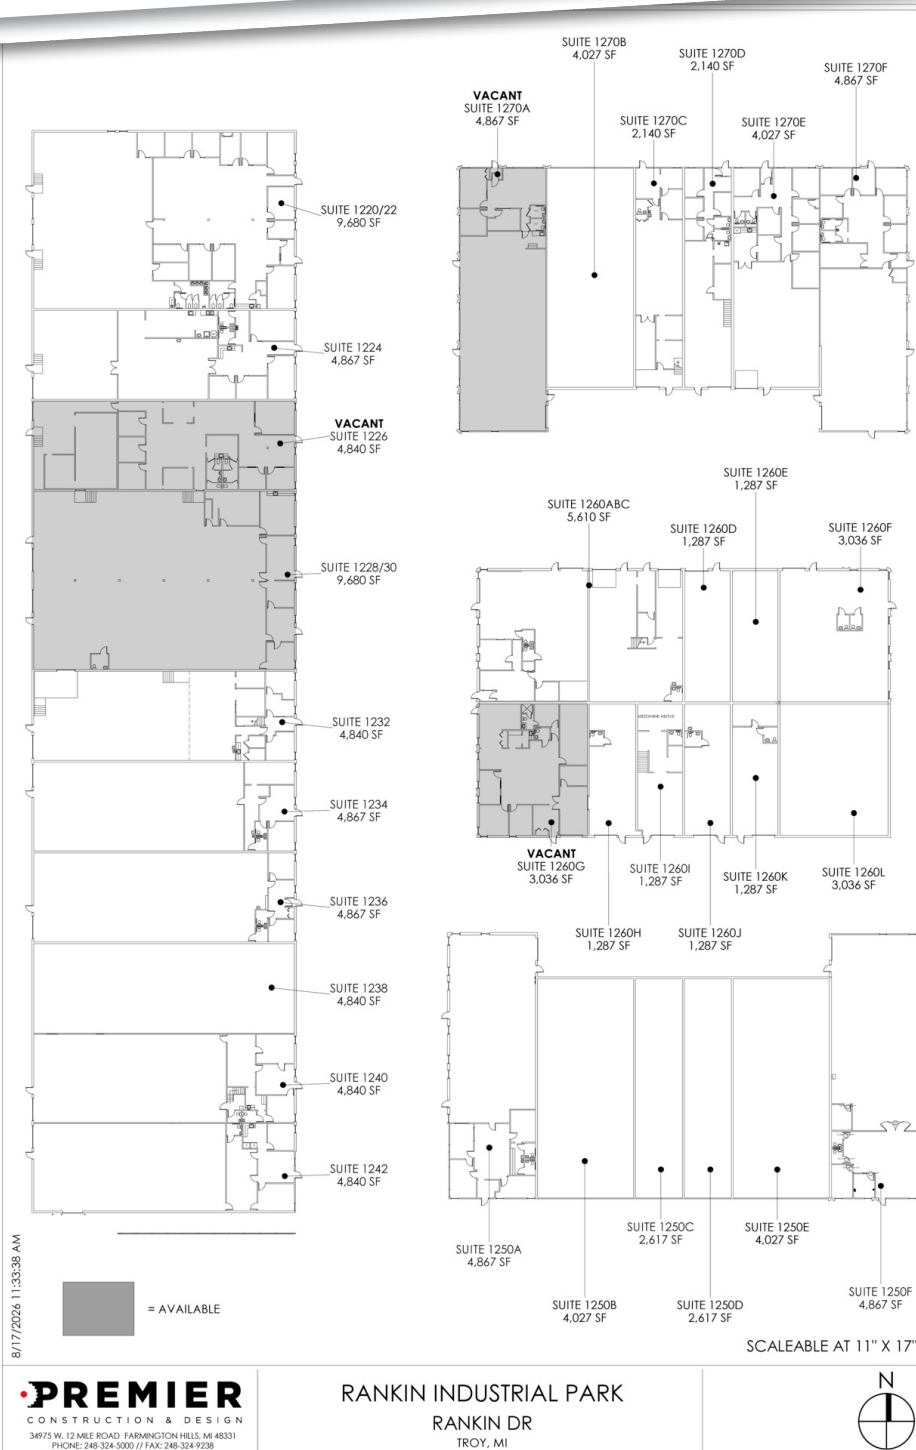

RANKIN BUSINESS PARK - 1220-1270 RANKIN STREET
SUITE 1226 - INDUSTRIAL - DOCK DOOR


3,263 OFFICE SQFT
1,577 WAREHOUSE SQFT
4,840 TOTAL SQFT

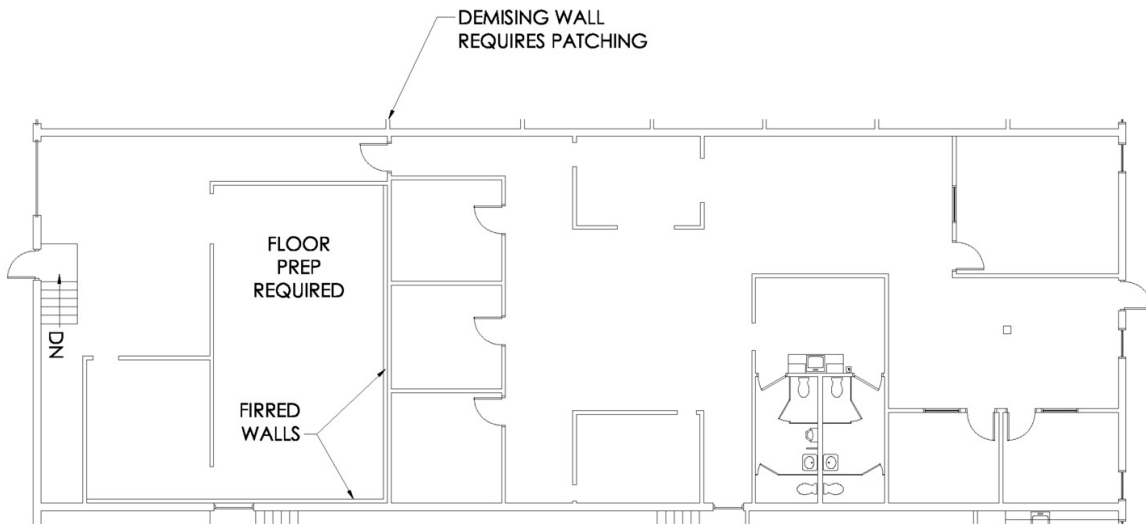

SCALE:
1/16"=1'-0"




RANKIN BUSINESS PARK - 1220-1270 RANKIN STREET
SUITE 1228 - INDUSTRIAL - (2) GRADE LEVEL DOORS

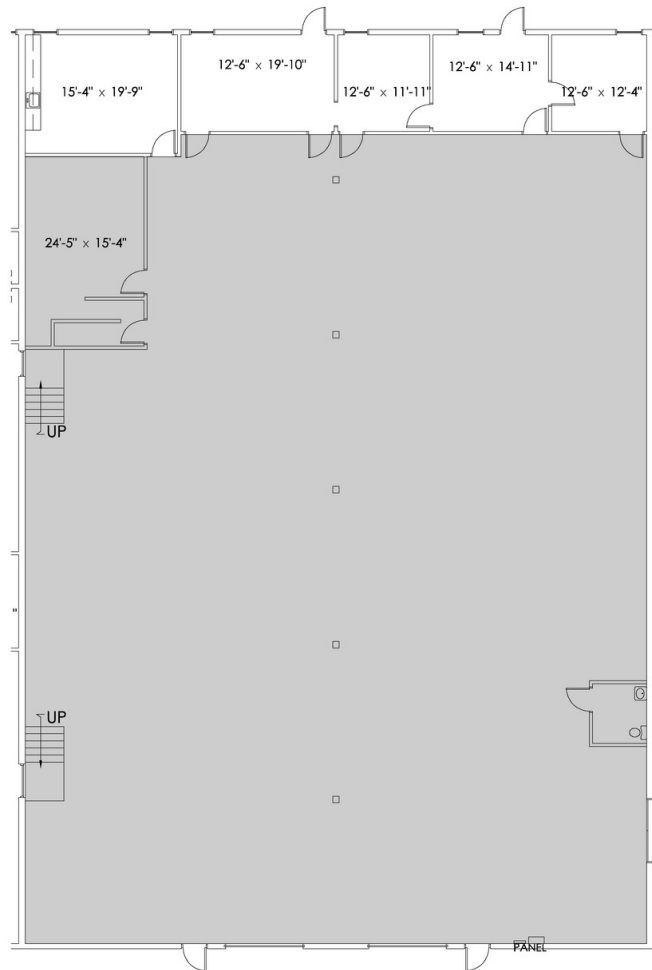

1,198 OFFICE SQFT
8,482 WAREHOUSE SQFT
9,680 TOTAL SQFT

DO NOT
SCALE:



 


FRIEDMAN
REAL ESTATE

SUITE 1270A
4,867 SF

FOR DETAILS
PLEASE CALL:
248-324-2000

RANKIN BUSINESS PARK - 1220-1270 RANKIN STREET
SUITE 1260G - OFFICE

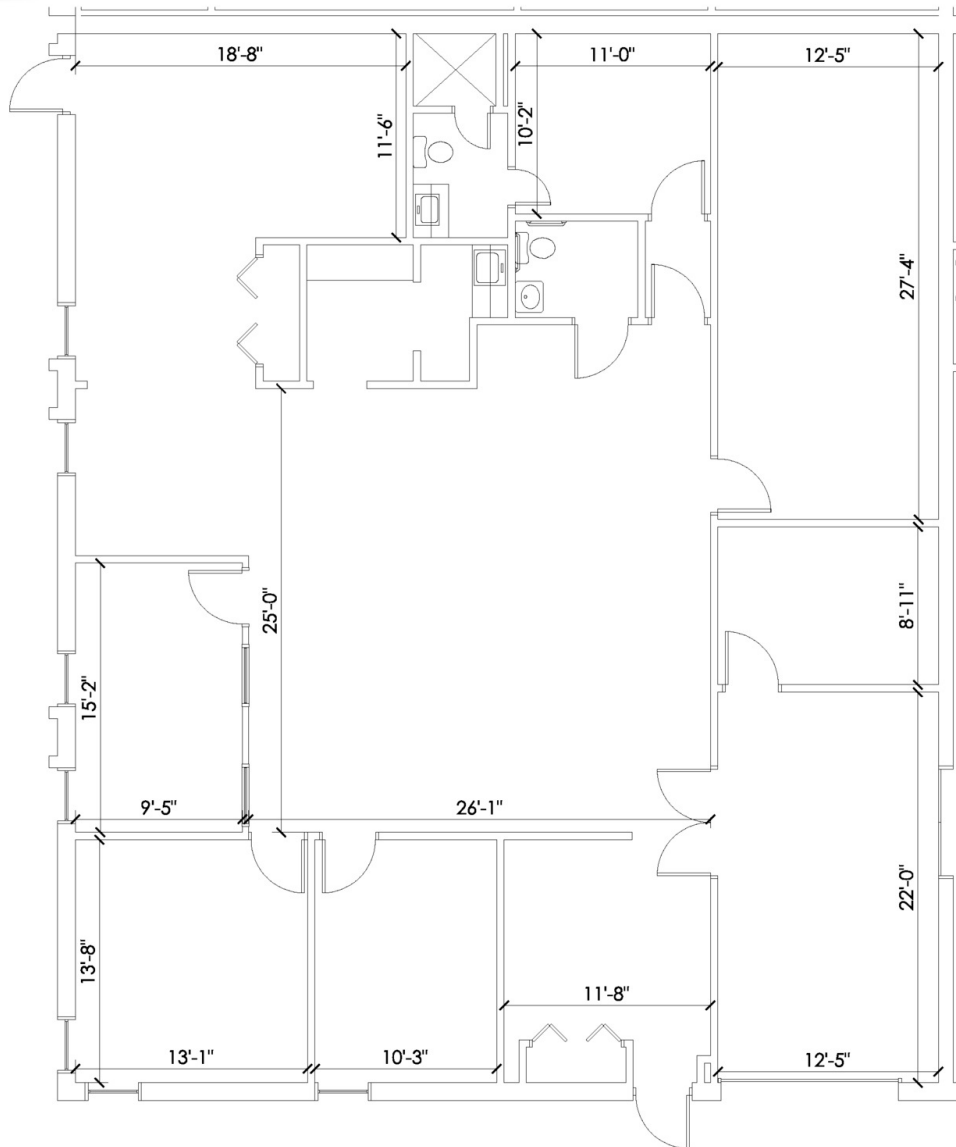

SCALE:
1/8"=1'-0"