

Office / Showroom



Property Details

- 4,800 Sq. Ft. Office/Showroom Space
- Open space w/ 2 glass conference rooms, breakroom and storage
- Small warehouse and loading area in rear
- Ample Parking
- Great intown location in Armour Yard with easy access to interstates
- Next door to Babinelli's Italian Kitchen
- Outside patio


Lease Rate: \$17.00psf



For Sales Information:
Clay Willcoxon | clay@raulet.com | 404.601.9500

www.raulet.com



Floor Plan

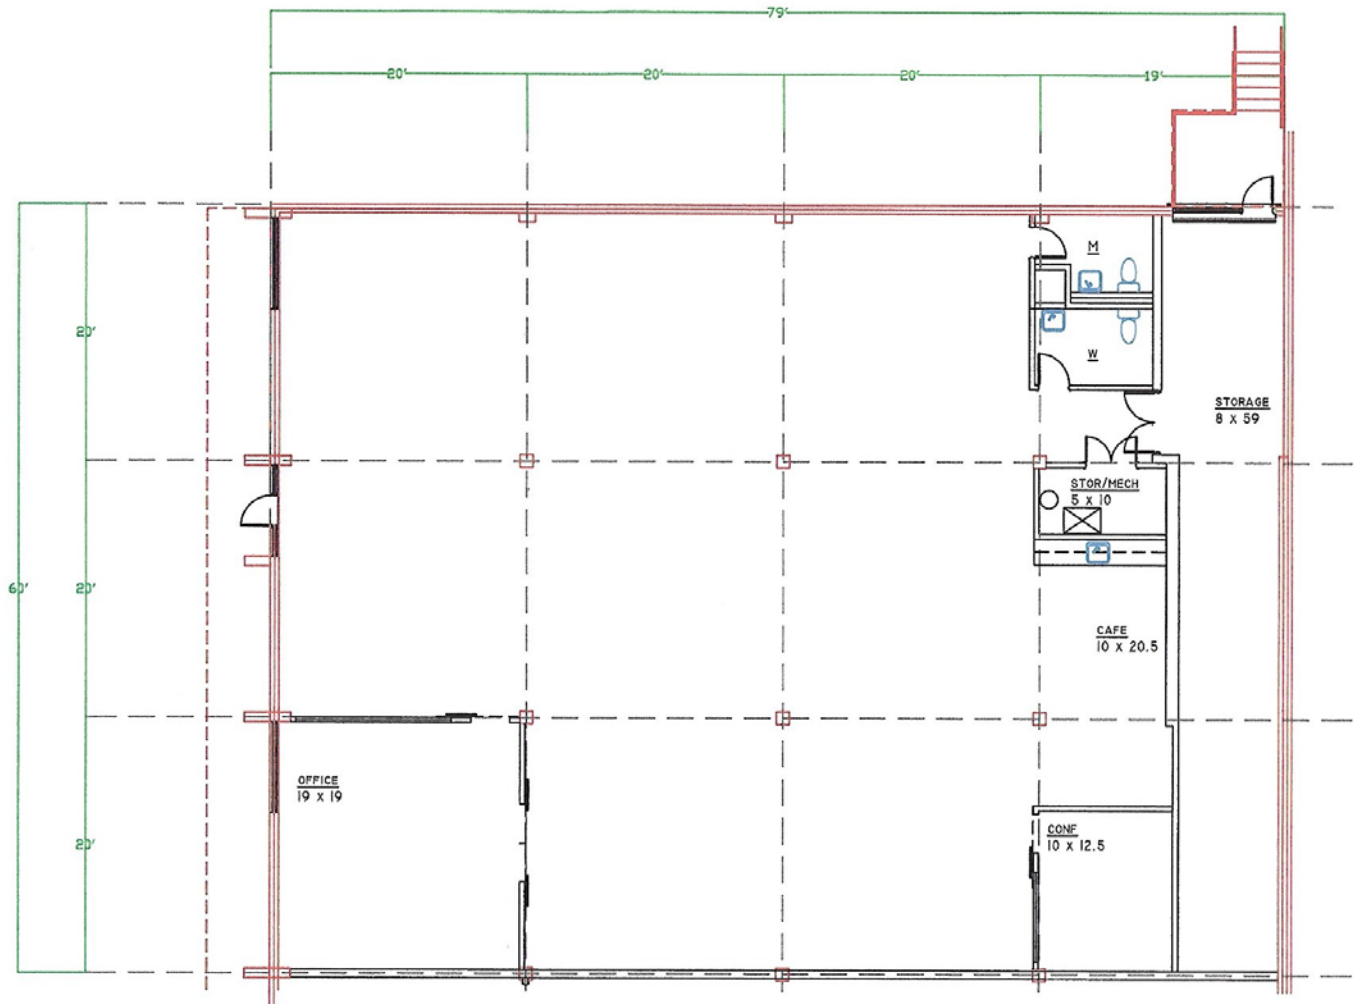

Preliminary Plan #1 - Suite E
scale 1/8"=1'-0"



Photos

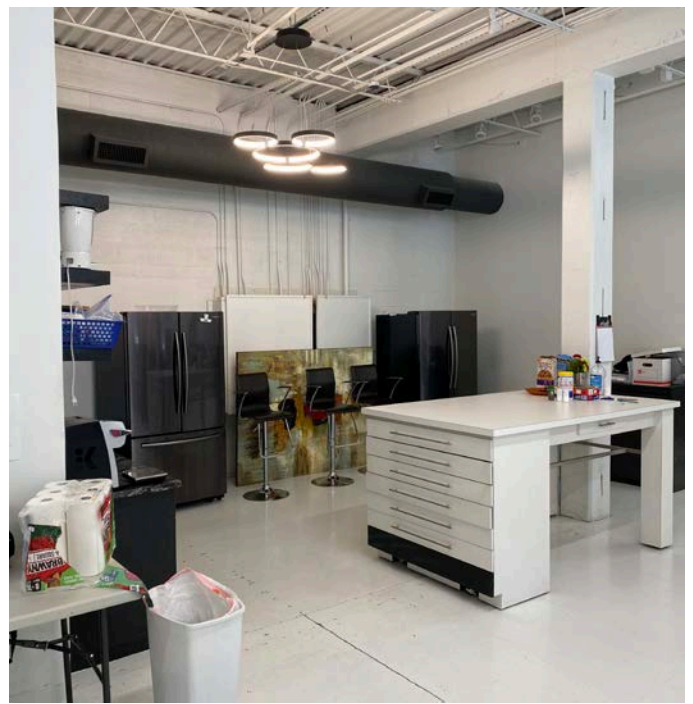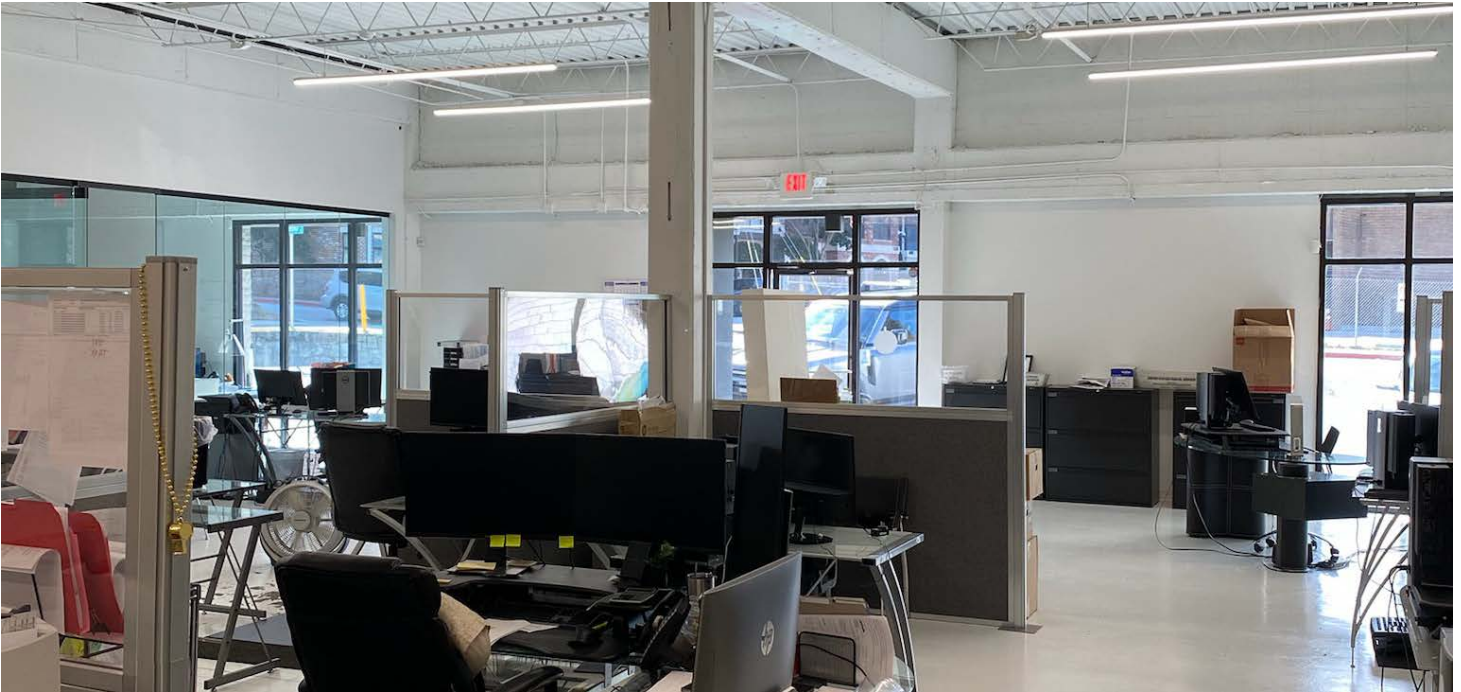

Aerial Map

